


NOTES

- 1) DRAWINGS TO BE READ IN CONJUNCTION WITH SPECIFICATION, ARCHITECT DRAWINGS AND SPECIFICATION AND STRUCTURAL ENGINEERS DRAWINGS
- 2) DO NOT SCALE FROM THIS DRAWING - ALL DIMENSIONS TO BE CHECKED ON SITE.

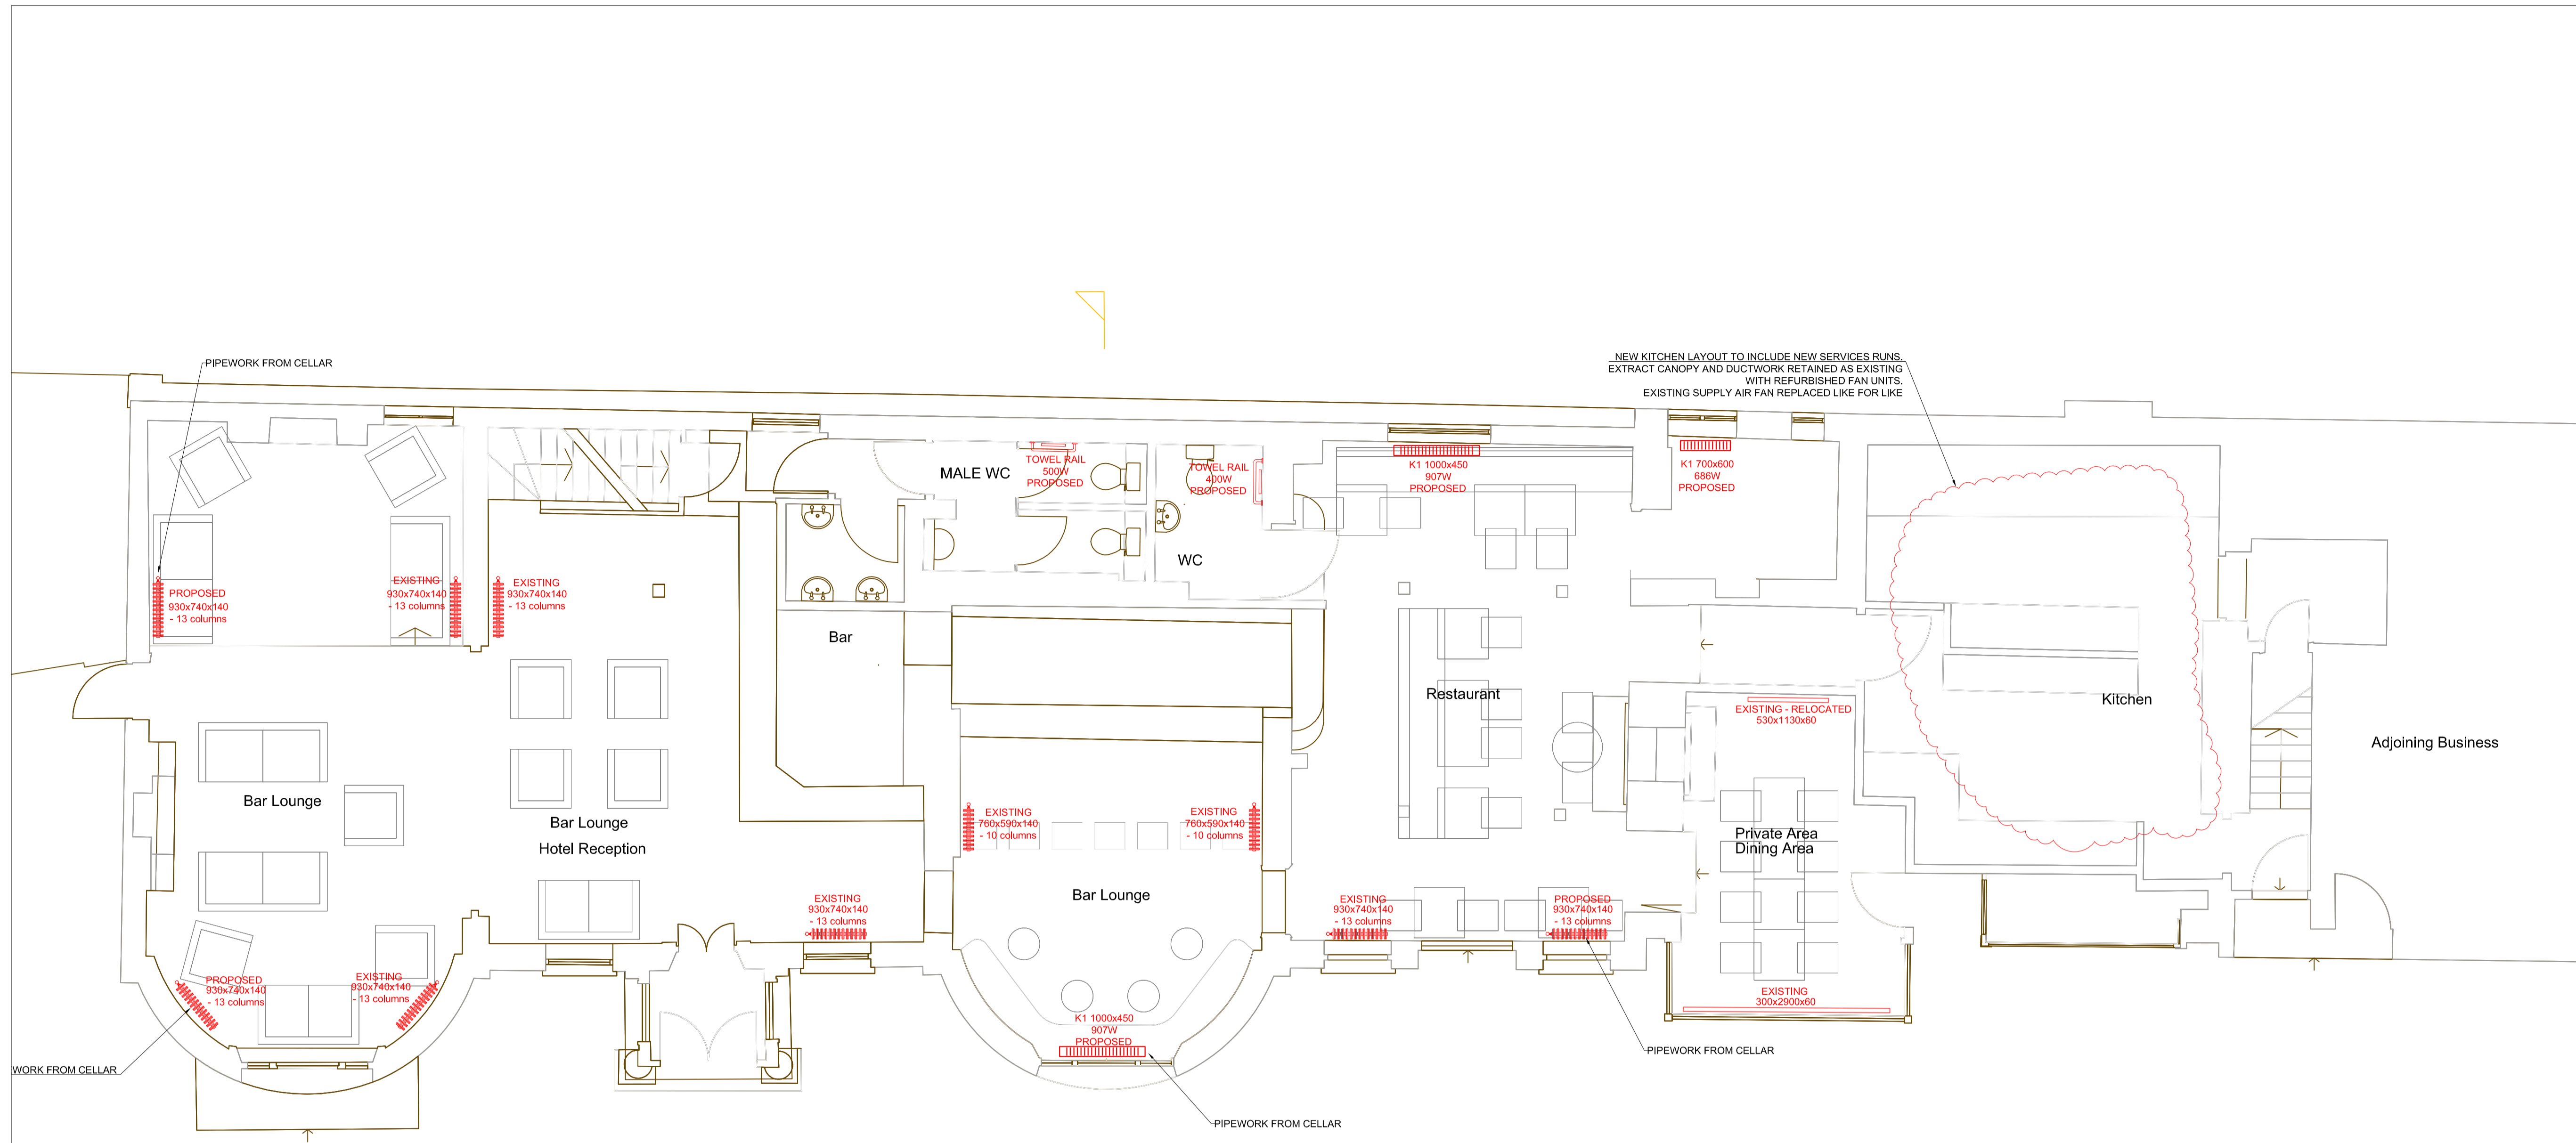

GROUND FLOOR

**PLANNING INFORMATION
GROUND FLOOR WORKS**

- 1) SERVICES AND EQUIPMENT INSTALLATION OR REPLACEMENT AS ABOVE
- 2) REPLACEMENT OF EXISTING ELECTRICAL WIRING THROUGHOUT. CABLING TO RUN IN EXISTING CABLE WAYS, NOTCHING AND CUTS OUT IN JOISTING
- 3) REPLACEMENT OF ALL EXISTING HEATING LTHW, DHWS, CWS, MCWS PIPEWORK - ALL NEW PIPES TO RUN IN EXISTING NOTHING AND CUT OUTS WHERE REQUIRED
- 4) NEW SANITARY WARE TO CONNECT TO EXISTING MAIN SOIL PIPE RUNS
- 5) LIKE FOR LIKE REPLACEMENT OF SANITARY EXTRACT FANS TO RUN TO EXISTING DUCT POSITIONS

REV	DESCRIPTION	ISSUED DATE	ISSUED BY	APPROVED BY
1	INITIAL ISSUE	27.03.2018		



**MECHANICAL & ELECTRICAL
DESIGN SERVICES**

12 Grosvenor Rise East
London, E17 9LB
Telephone: 020 8520 8862
078 0873 4505
e-mail: INFO@WERNINCK.CO.UK

Project Title: **PLANNING INFORMATION
KINGS ARMS
LONDON**

Drawing Title: **GROUND FLOOR
PLANNING INFORMATION
M&E NOTES FOR PLANNING**

Scale: 1:50@A1	Date: APR.2018
Drawing No: WBS.KA.P02	Rev: 0