
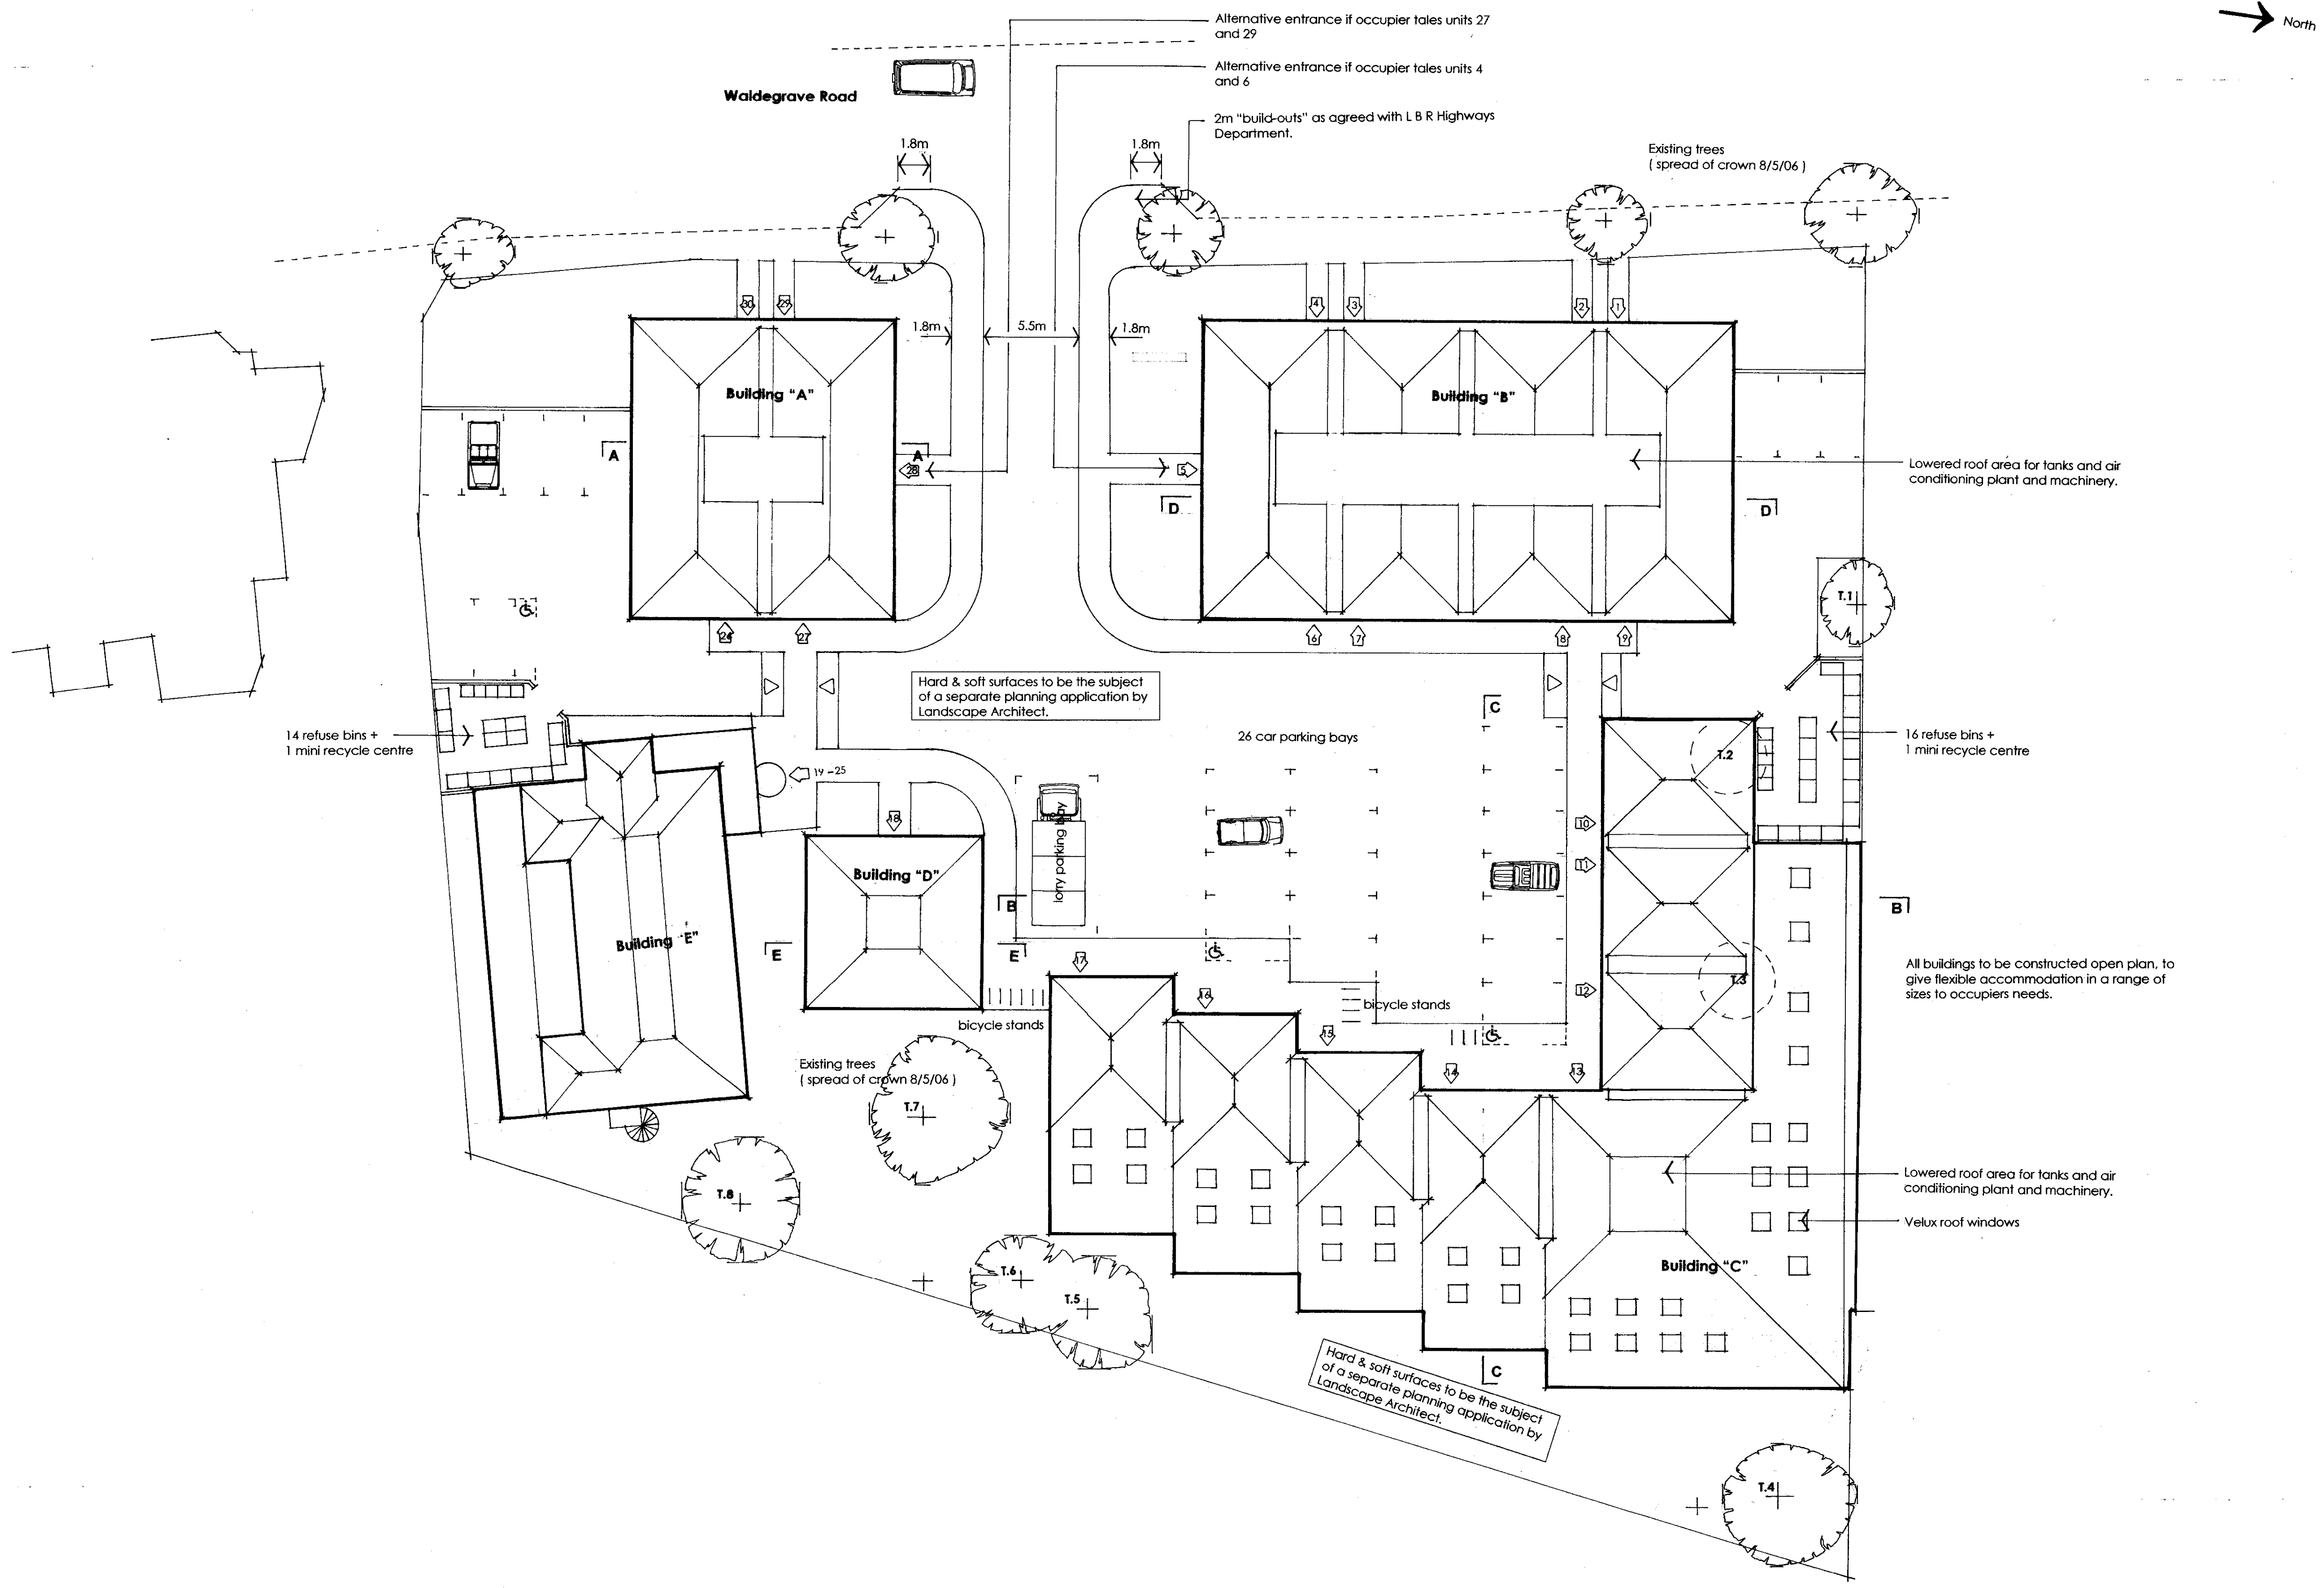


Waldegrave Business Park.

06/2102/FUL
06/2102/FUL

NOTES:
For Section A A - see drawing number 4
For Section B B - see drawing number 9
For Section C C - see drawing number 9
For Section D D - see drawing number 6
For Section E E - see drawing number 11

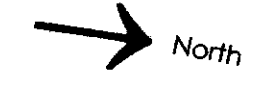

Revision "B" - 31/08/2006
Build-outs extended and played at 45° as required by Highways Engineer.

Revision "A" - 10/07/2006
Section lines & notes to relate sections to other drawings added.

Site
**8 Waldegrave Road
Teddington
TW11 8LD**

Title
Demolition of the existing and the erection of new Business Units of varying sizes.

Proposal
Site Layout.

Scale	1:200 (@ A1)	Drawing Number	2 B
Date	May 2006		
Job Number	502		

M.M.Cox
properties limited

12 Castle Business Village Station Road Hampton TW12 2BX.
T: 020 8979 8555 F: 020 8979 2164 M: info@mml.co.uk