



SITE & GROUND FLOOR PLAN

THE AVENUE

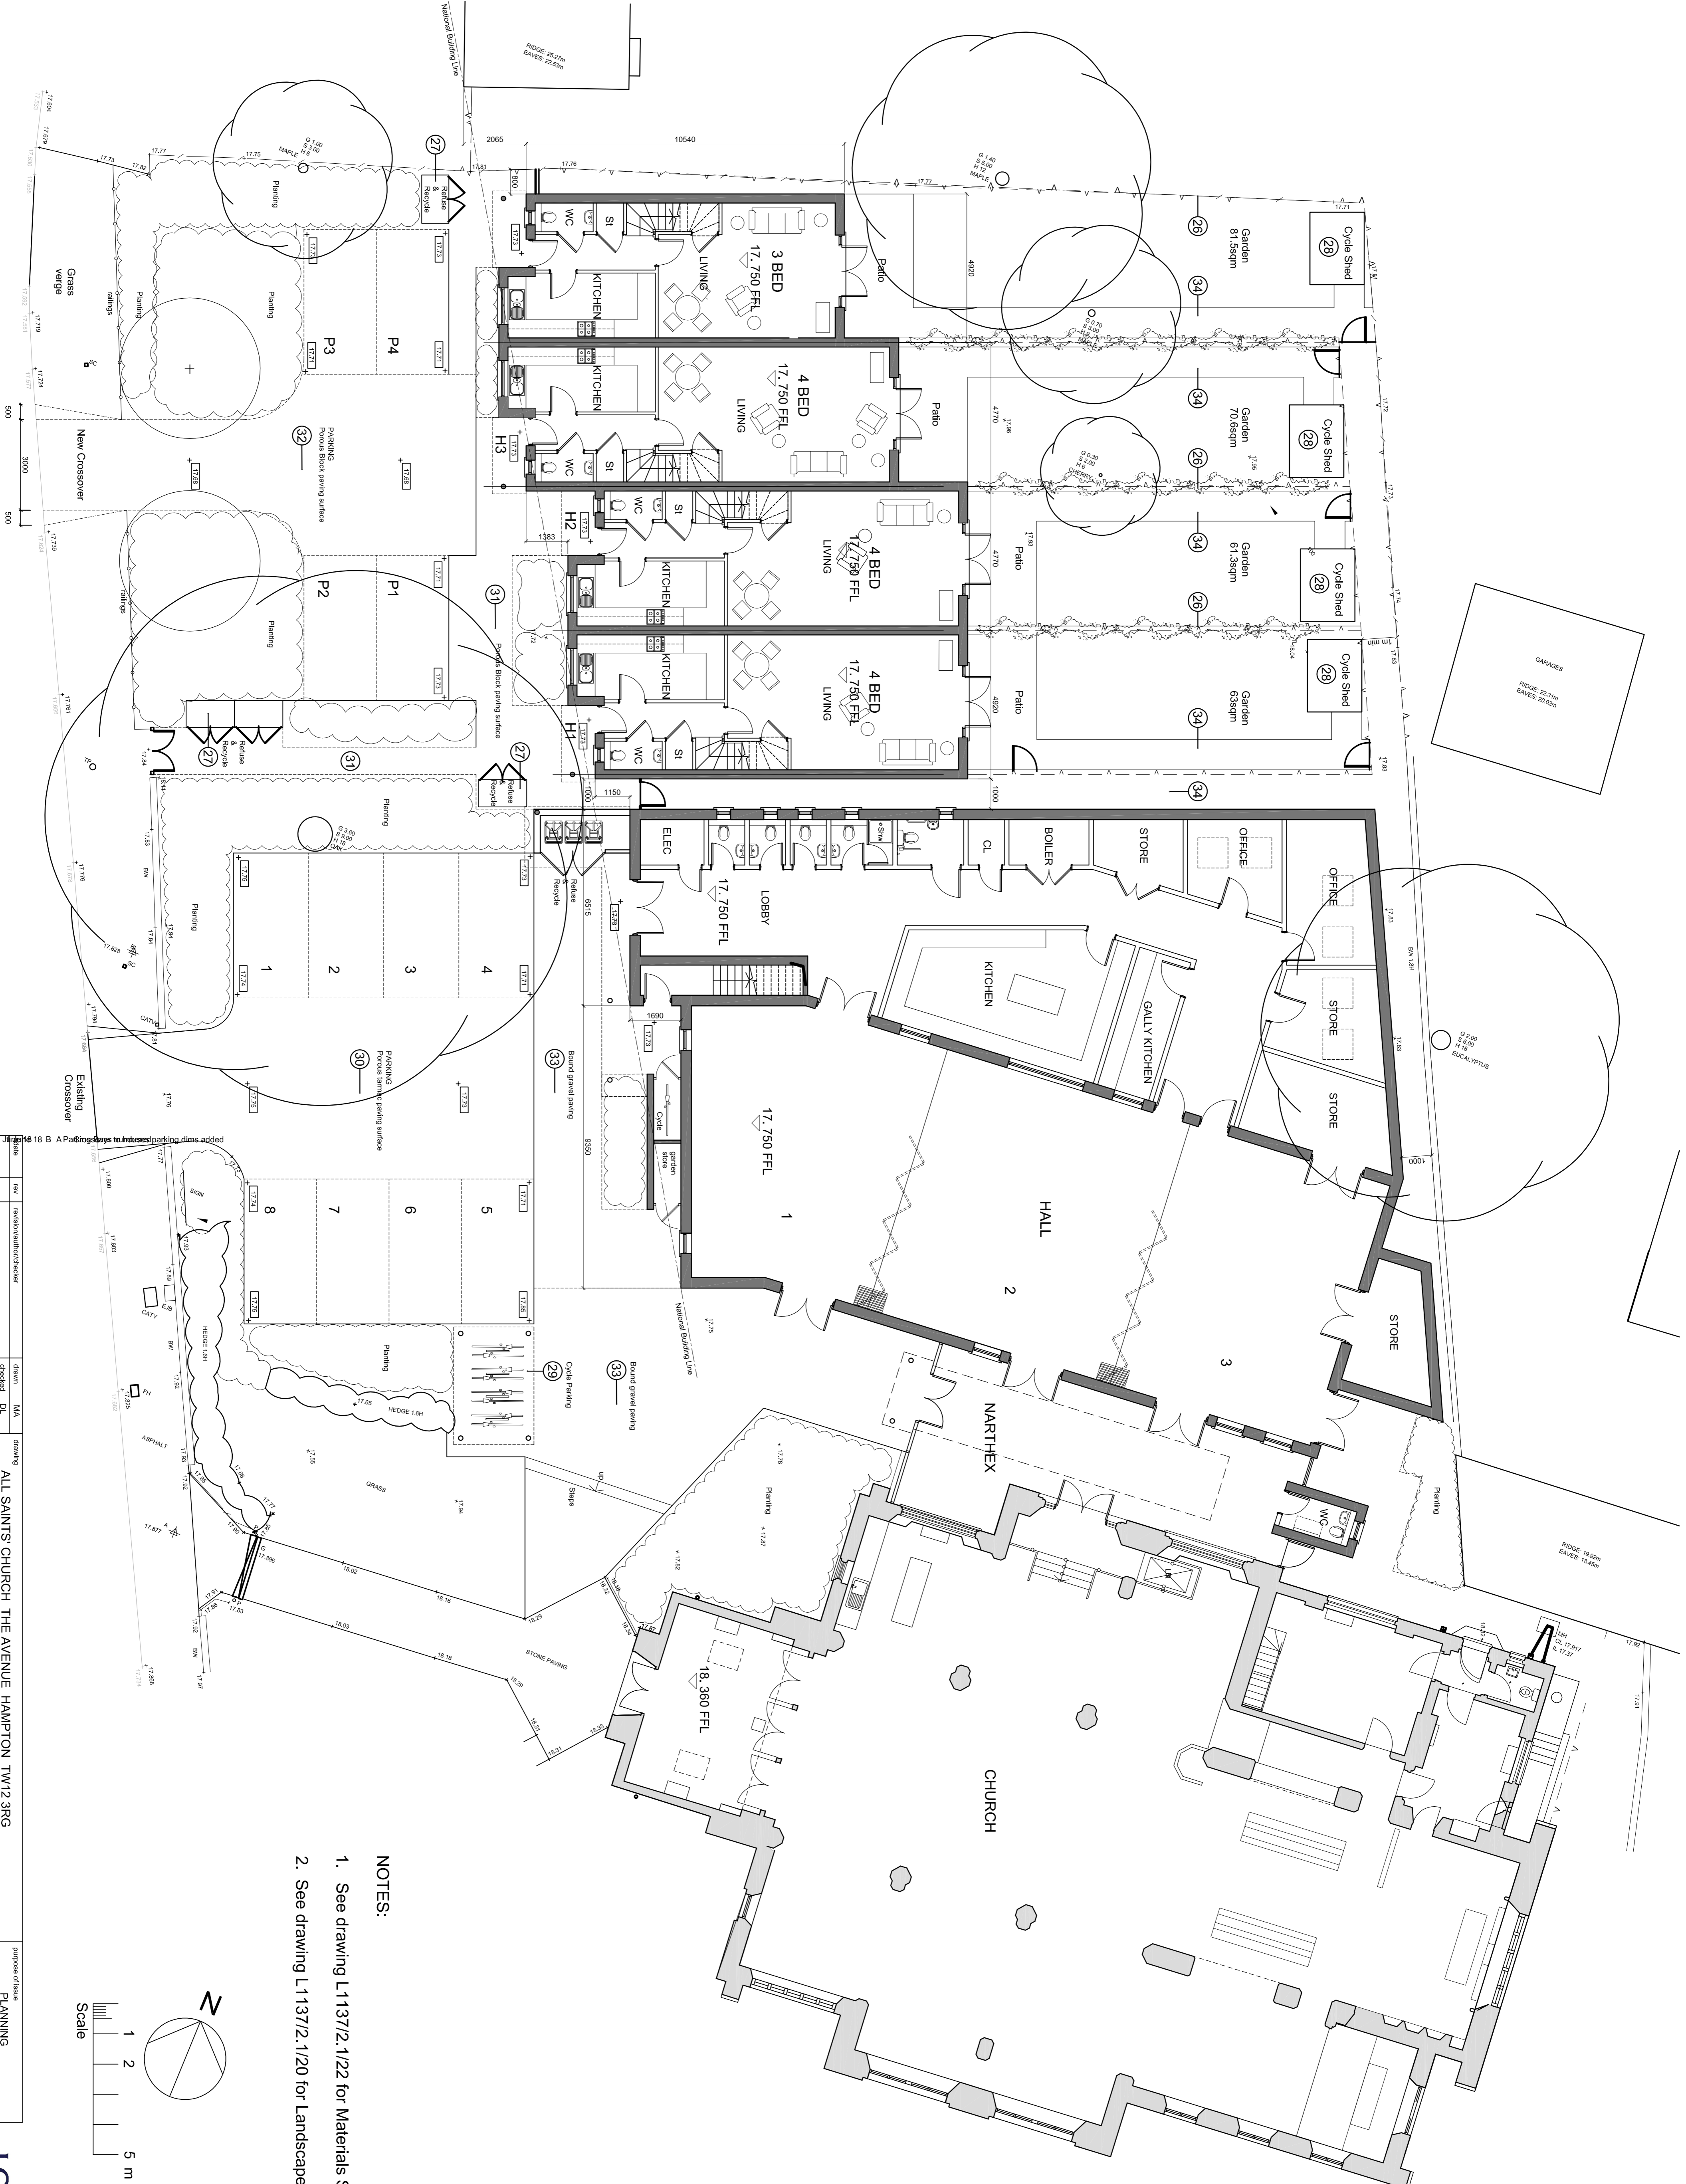

- NOTES:
1. See drawing L1137/2.1/22 for Materials Schedule
 2. See drawing L1137/2.1/20 for Landscape Schedule

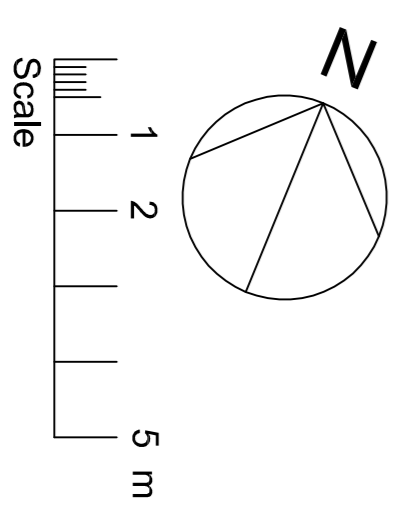



