



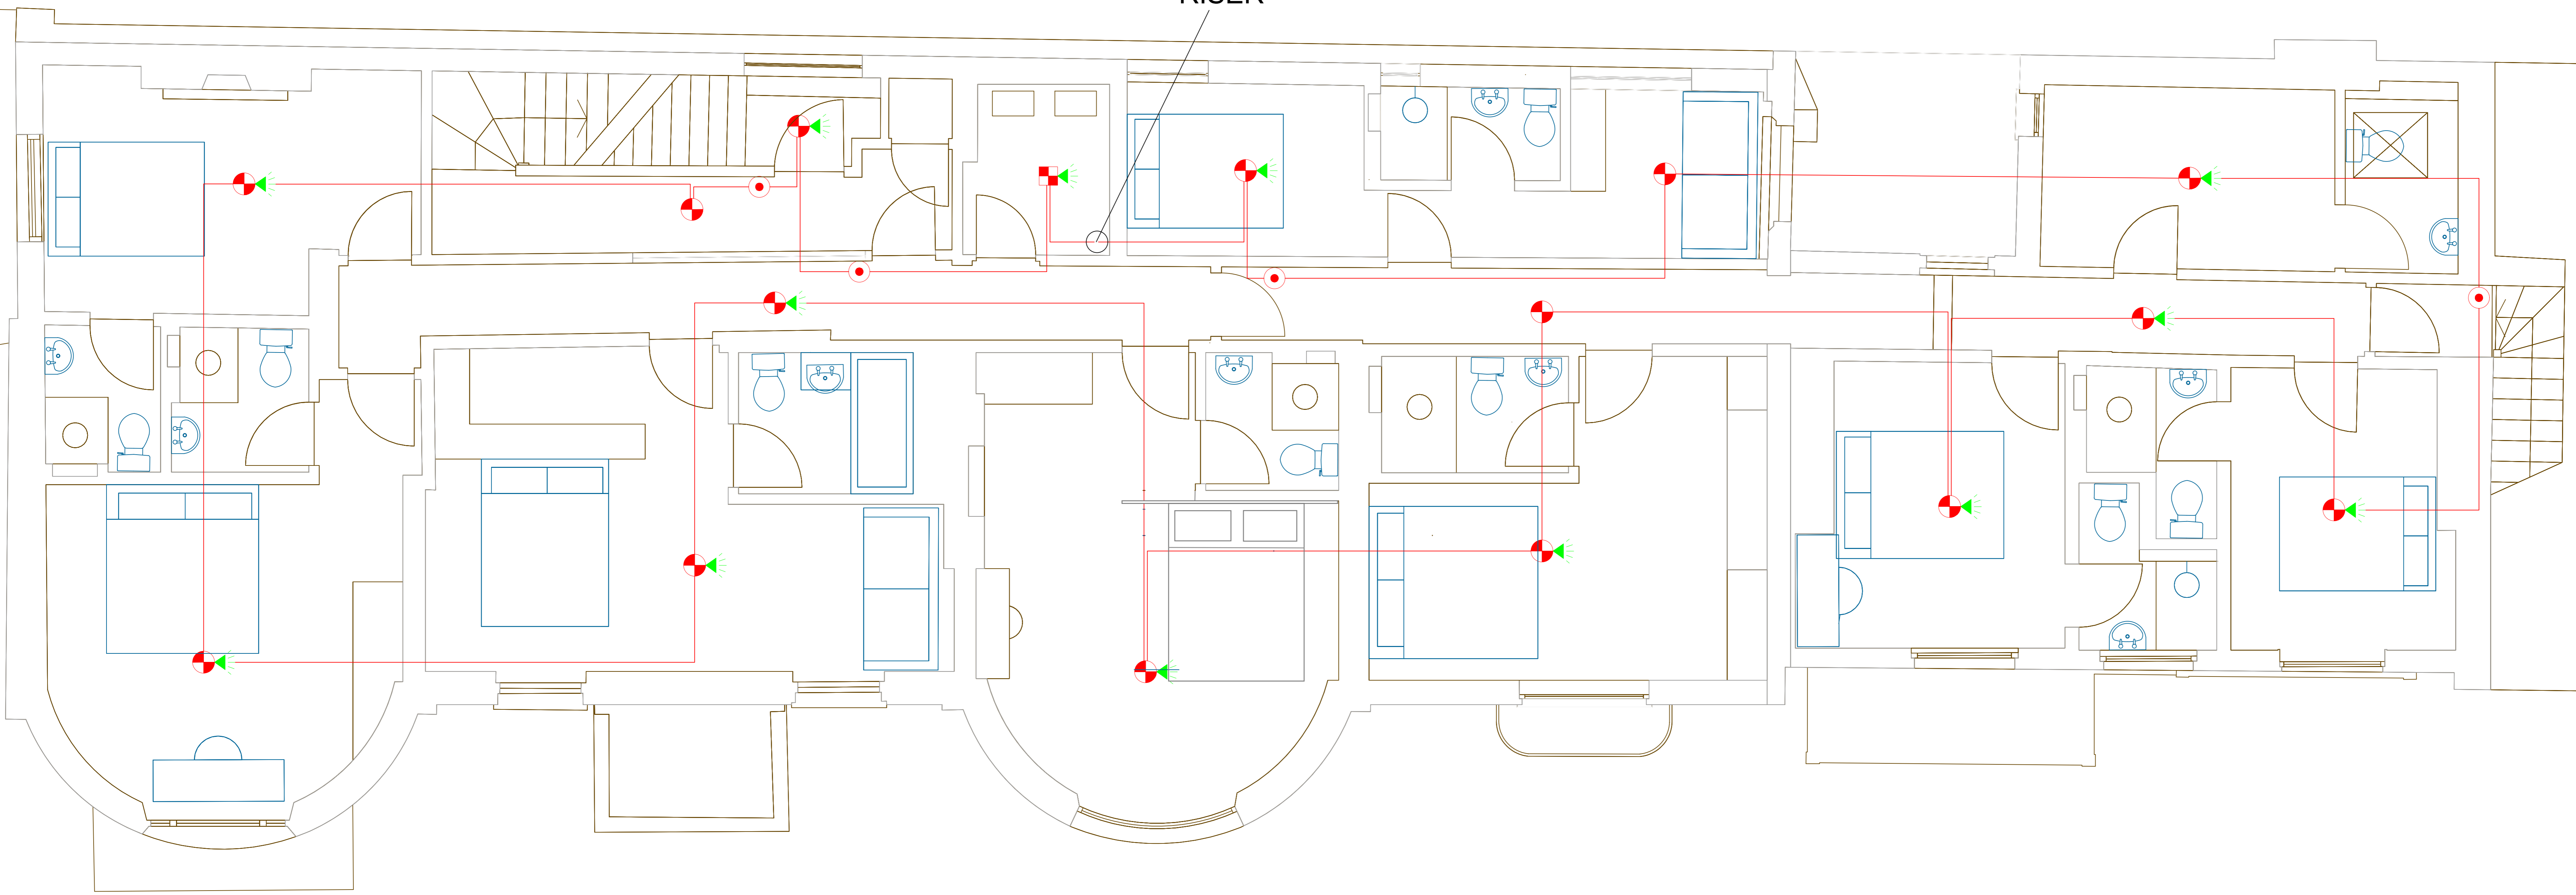

RISER

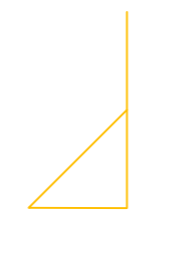

- Fire Alarm
- Manual Call Point
  - Smoke Detector
  - Smoke Detector with Sounder Beacon
  - Heat Detector
  - Heat Detector with Sounder Beacon
  - Fire Alarm Control Panel

SITEPLAN

- FOR APPROVAL -

Rev	Description	Date
1	Approved for issue	18.04.18
2	Revised Design for Approval	19.04.18
3	Design for approval	22.01.19
4	Reason for change	Date

Client Name and Address  
 TY Darjuma Family Office Ltd  
 The Furlongs  
 Esher  
 KT10 9AA

Project Name and Address  
 The Kings Arms Hotel  
 2 Lion Gate  
 Hampton Court Road  
 KT8 9DD

Contract No  
 The Kings Arms Hotel  
 First Floor Fire Alarm

Drawing No:	BH-TKA-FA-1F-02
Scale:	N/A
Date:	4th July 18
Project No.:	WF19158
Drawn By:	B. Howley
Checked By:	R. Wilkins



THE DRAWING IS SUBJECT TO COPYRIGHT & REMAINS THE PROPERTY OF MRFS GROUP. IT MUST NOT BE REPRODUCED, EITHER WHOLLY OR PARTIALLY, WITHOUT THE WRITTEN CONSENT OF MRFS GROUP.