


NOTES

- 1) DRAWINGS TO BE READ IN CONJUNCTION WITH SPECIFICATION, ARCHITECT DRAWINGS AND SPECIFICATION AND STRUCTURAL ENGINEERS DRAWINGS
- 2) DO NOT SCALE FROM THIS DRAWING - ALL DIMENSIONS TO BE CHECKED ON SITE.
- 3) ALL DUCT WORK TO BE HIDDEN AND PROPERLY SECURED AND SEALED.
- 4) CONTRACTOR TO ALLOW FOR INSULATION OF DUCTWORK.
- 5) DUCT ROUTES ARE INDICATIVE AND THE CONTRACTOR IS RESPONSIBLE FOR THE FINAL POSITION AND COORDINATION OF SERVICES TO SUIT THE SITE CONDITIONS
- 6) ALL DUCT SIZES ARE TO BE CHECKED ON SITE AND ANY VARIATIONS REQUIRED TO SUIT THE SITE CONDITIONS NOTIFIED TO THE C.A.

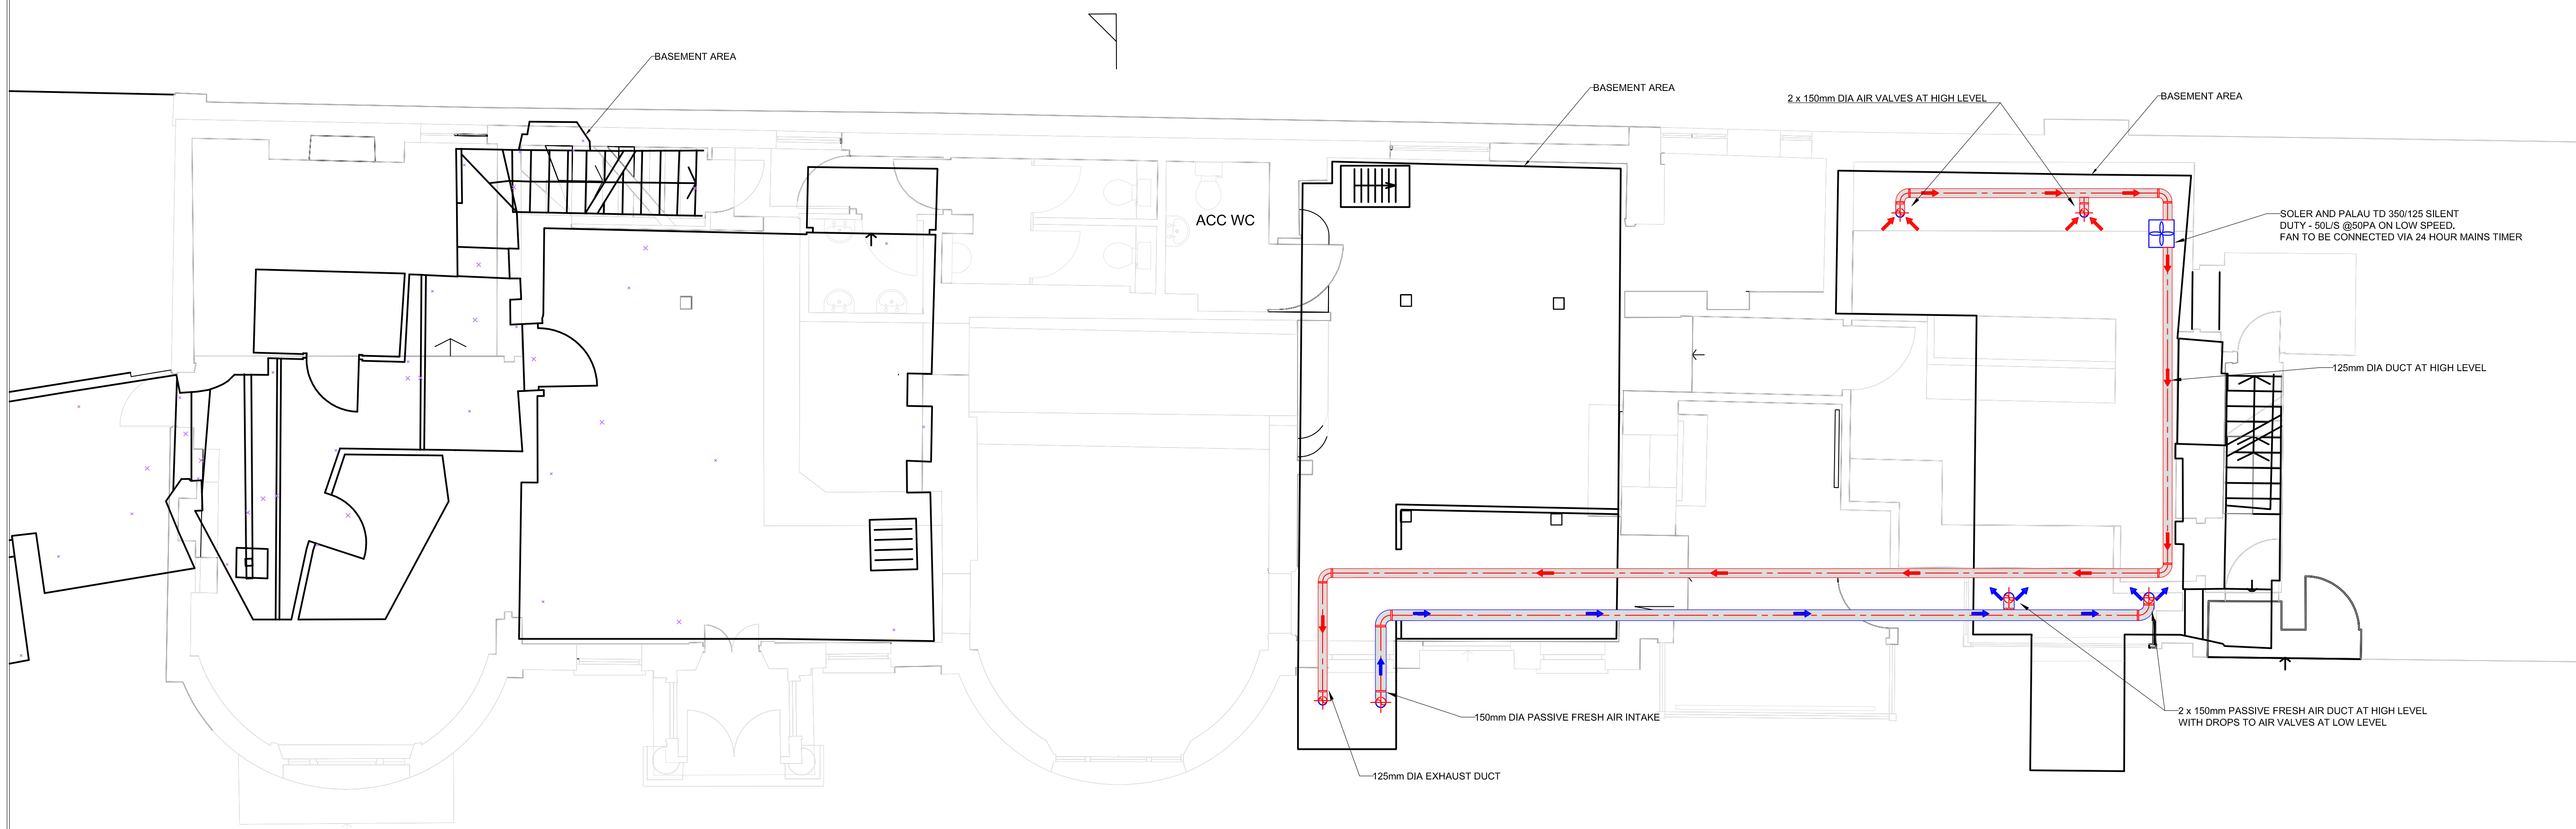

INITIAL ISSUE	25.06.2018			
REV. DESCRIPTION				



MECHANICAL & ELECTRICAL DESIGN SERVICES

12 Grosvenor Rise East
 London, E17 9LB
 Telephone: 020 8520 8862
 078 0873 4505
 e-mail: INFO@WERNINCK.CO.UK

Project Title
**PRELIMINARY DESIGN
 KINGS ARMS
 LONDON**

Drawing Title
**BASEMENT
 PRELIMINARY DESIGN
 MECHANICAL VENTILATION**

Scale	1:50@A1	Date	JUN.2018
Drawing No.	WBS.KA.MV01	Revision	0