
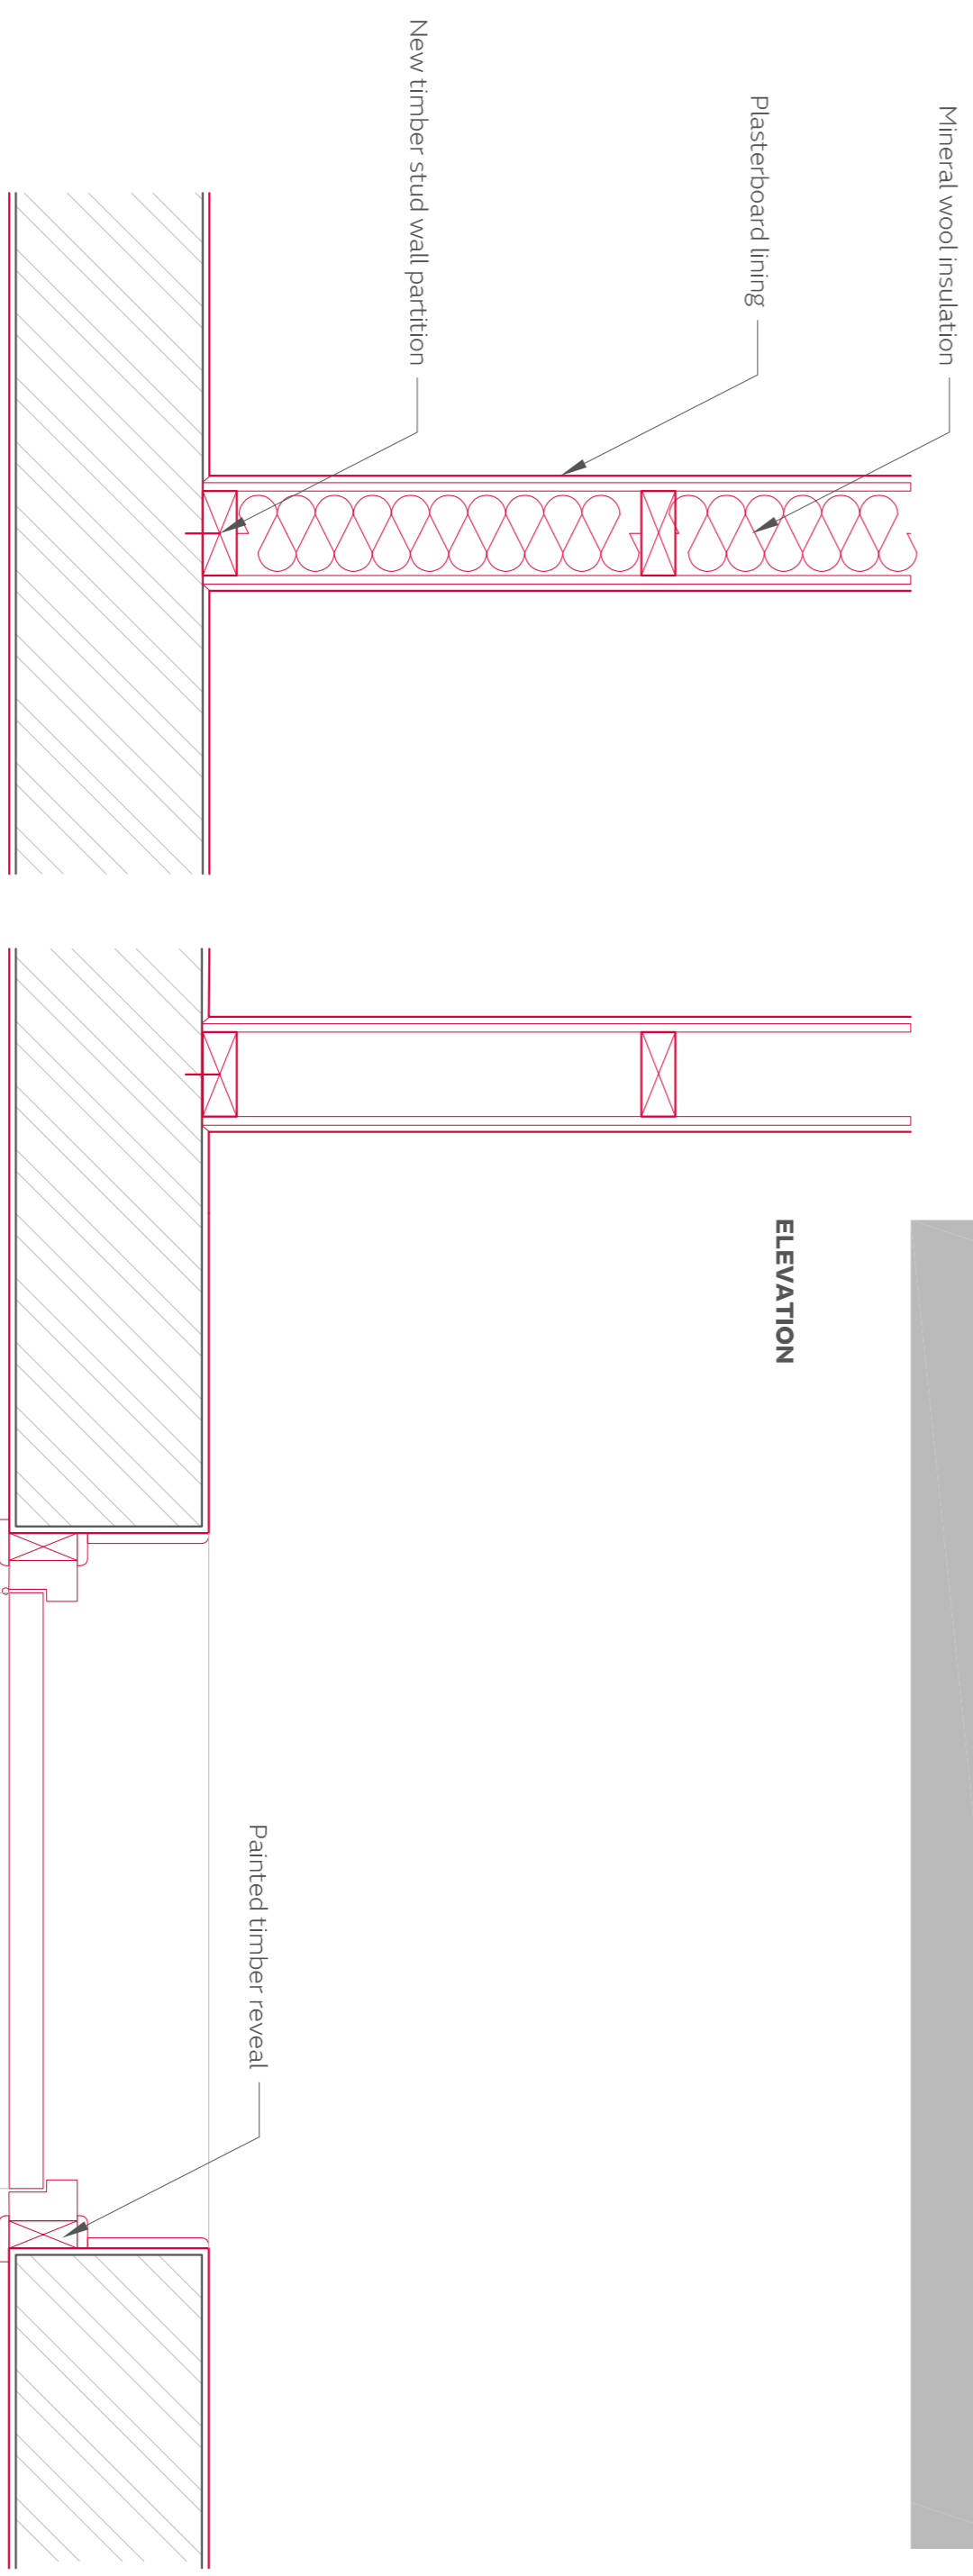


Scaling for planning purposes only. Use metric dimensions only. All dimensions are subject to measured survey of construction.

**REVISIONS**

Date Revisions

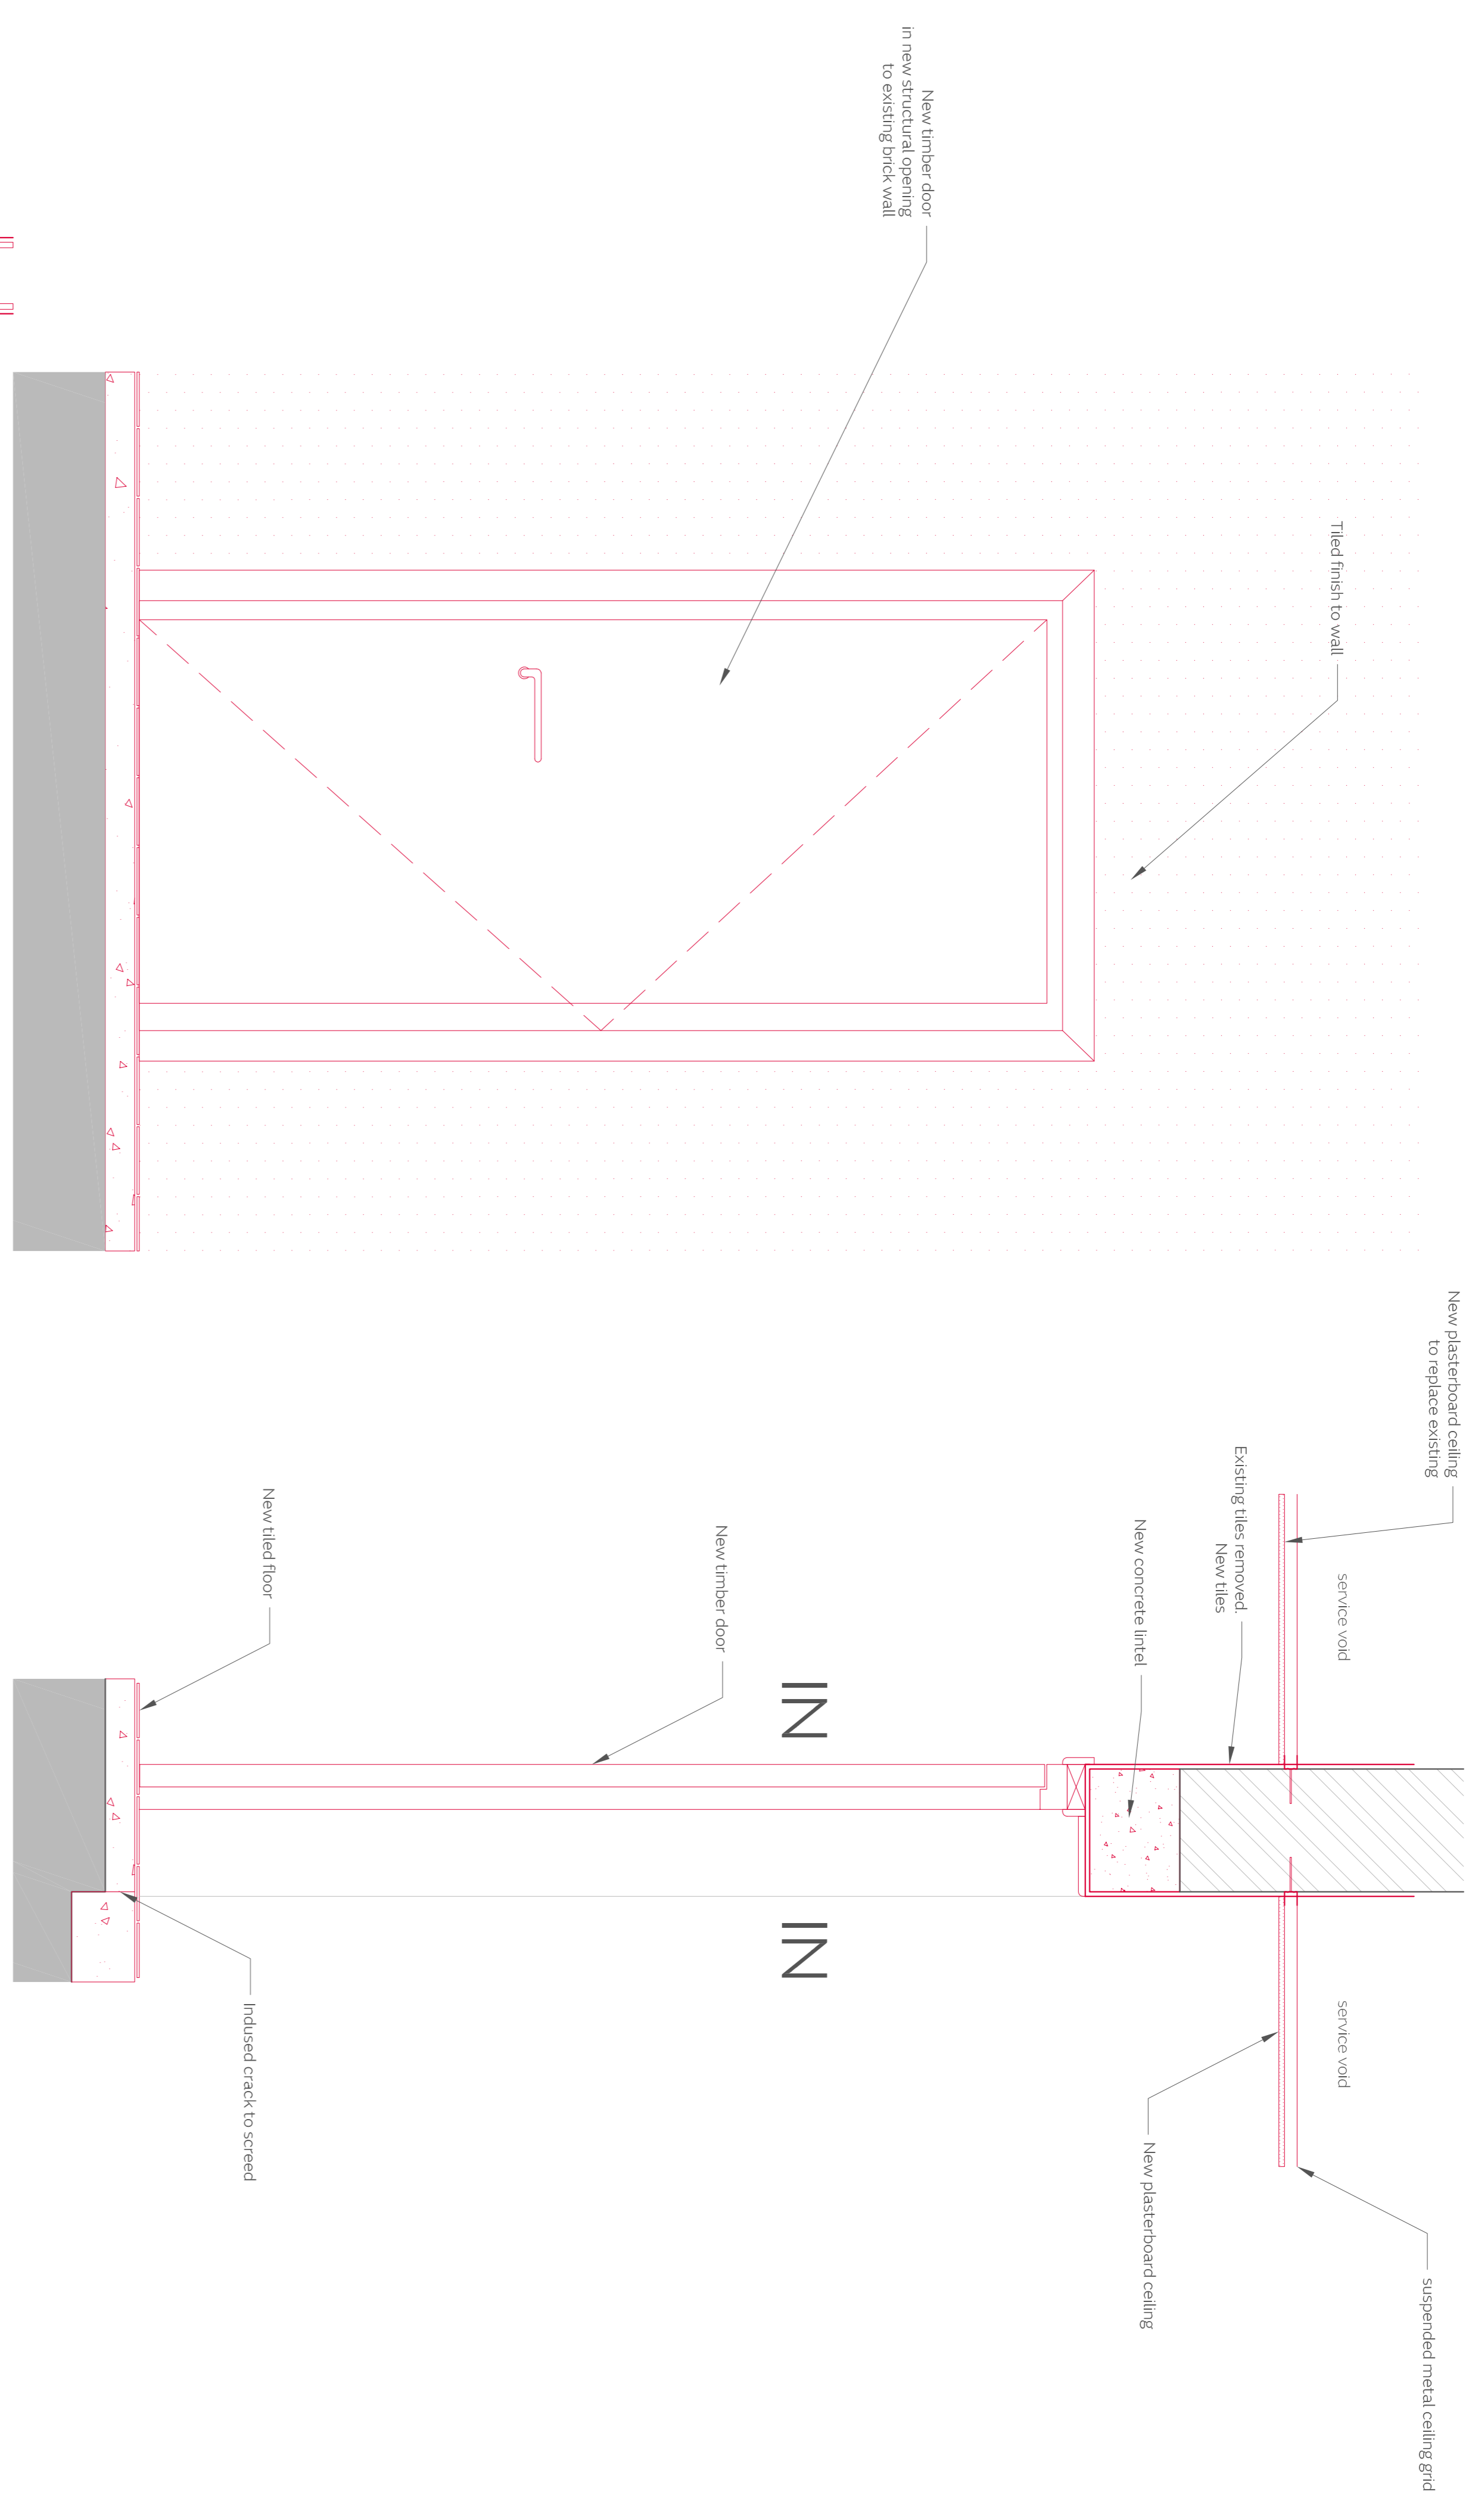

PLAN

ELEVATION

SECTION



**For Planning**

**VHH** / van Heyningen & Haward Architects

Job title: Marble Hill House  
Client: English Heritage  
Drawing title: Details  
Drawing title: New Opening to Staff WC

CAD file	CAD File
Scale	1:10@A1
Date	Aug 2018
Drawn by	AB
Checked by	NC
Drawing no	Rev

533-D-2026

van Heyningen and Haward Architects, 14 Hamwood Street London NW11 8BN  
T: 020 5302 4488 | E: info@vhh.co.uk | W: www.vhh.co.uk