


Scaling for planning purposes only. Use metric dimensions only.  
All dimensions are subject to measured survey of construction.

**REVISIONS**

Date Revisions

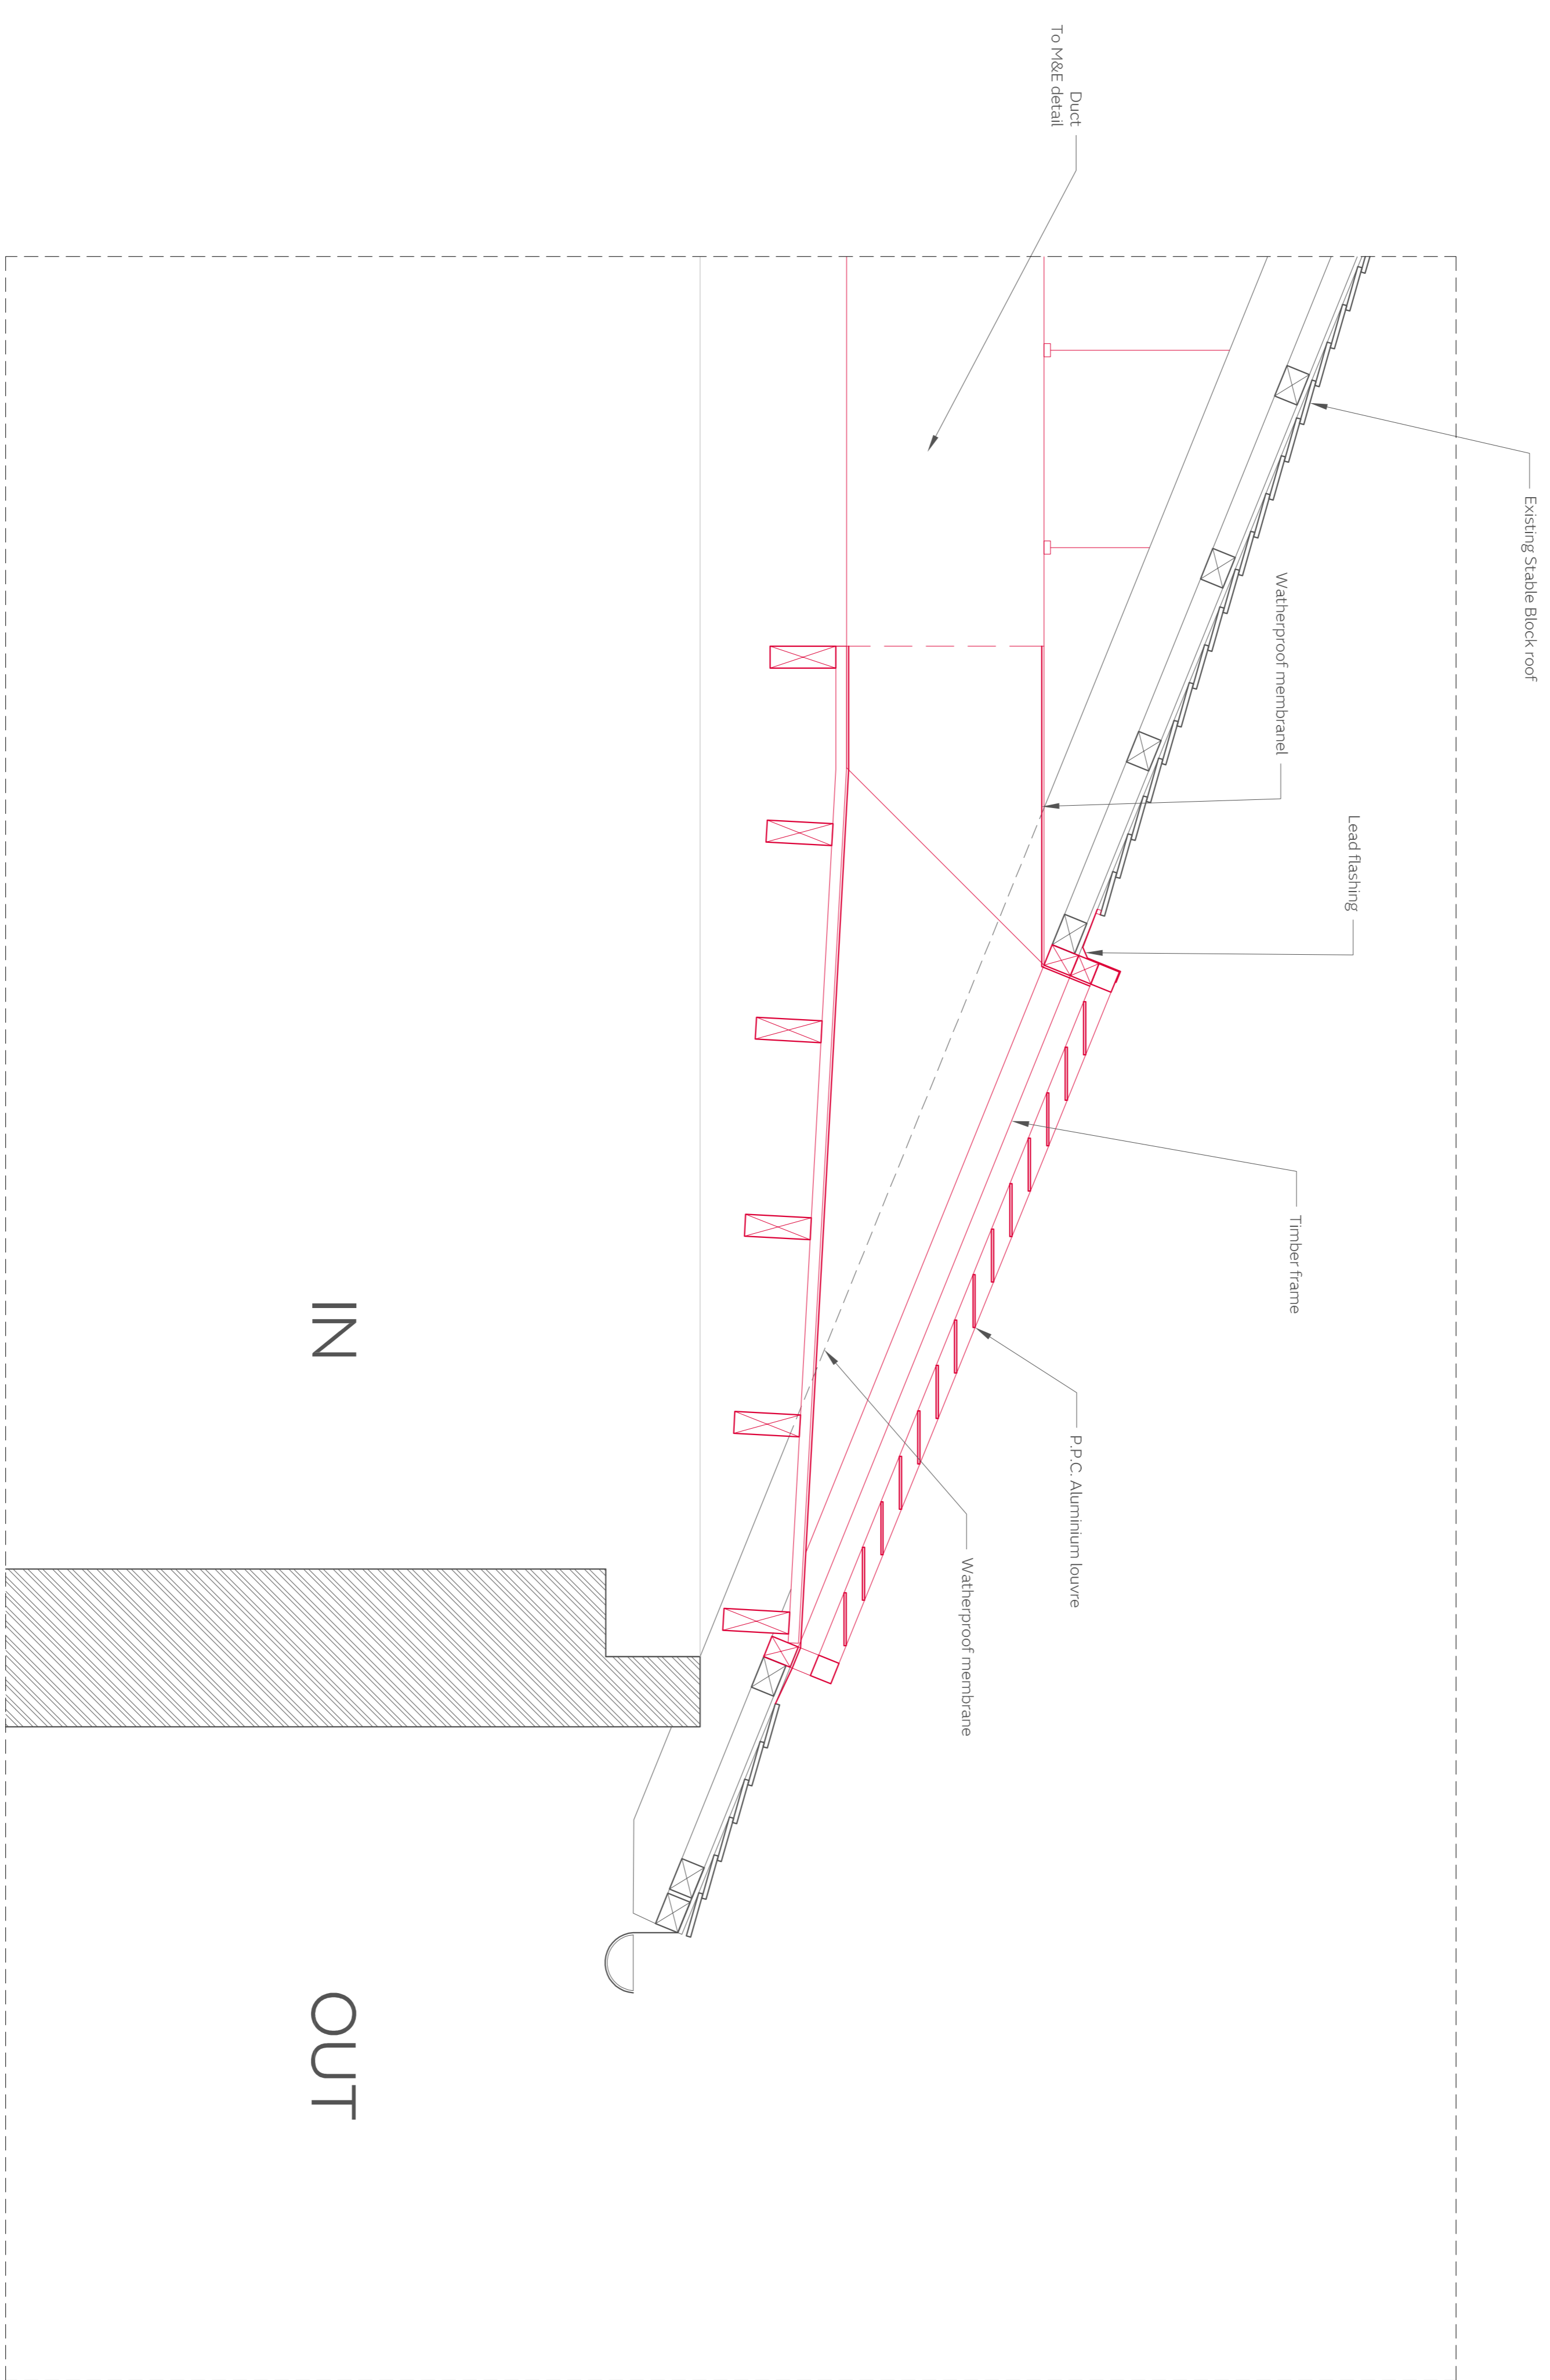

**For Planning**



Job title Marble Hill House  
Client English Heritage  
Drawing title Details  
Kitchen duct extract vent to roof

| CAD file   | CAD File |
|------------|----------|
| Scale      | 1:10@A1  |
| Date       | Aug 2018 |
| Drawn by   | AB       |
| Checked by | NC       |
| Drawing no | Rev      |

533-D-2028

van Heyningen and Hayward Architects, 14 Hamwood Street London NW11 8BN  
T: 020 5302 4488 | E: info@vhh.co.uk | W: www.vhh.co.uk