


PROPOSED ARRANGEMENT

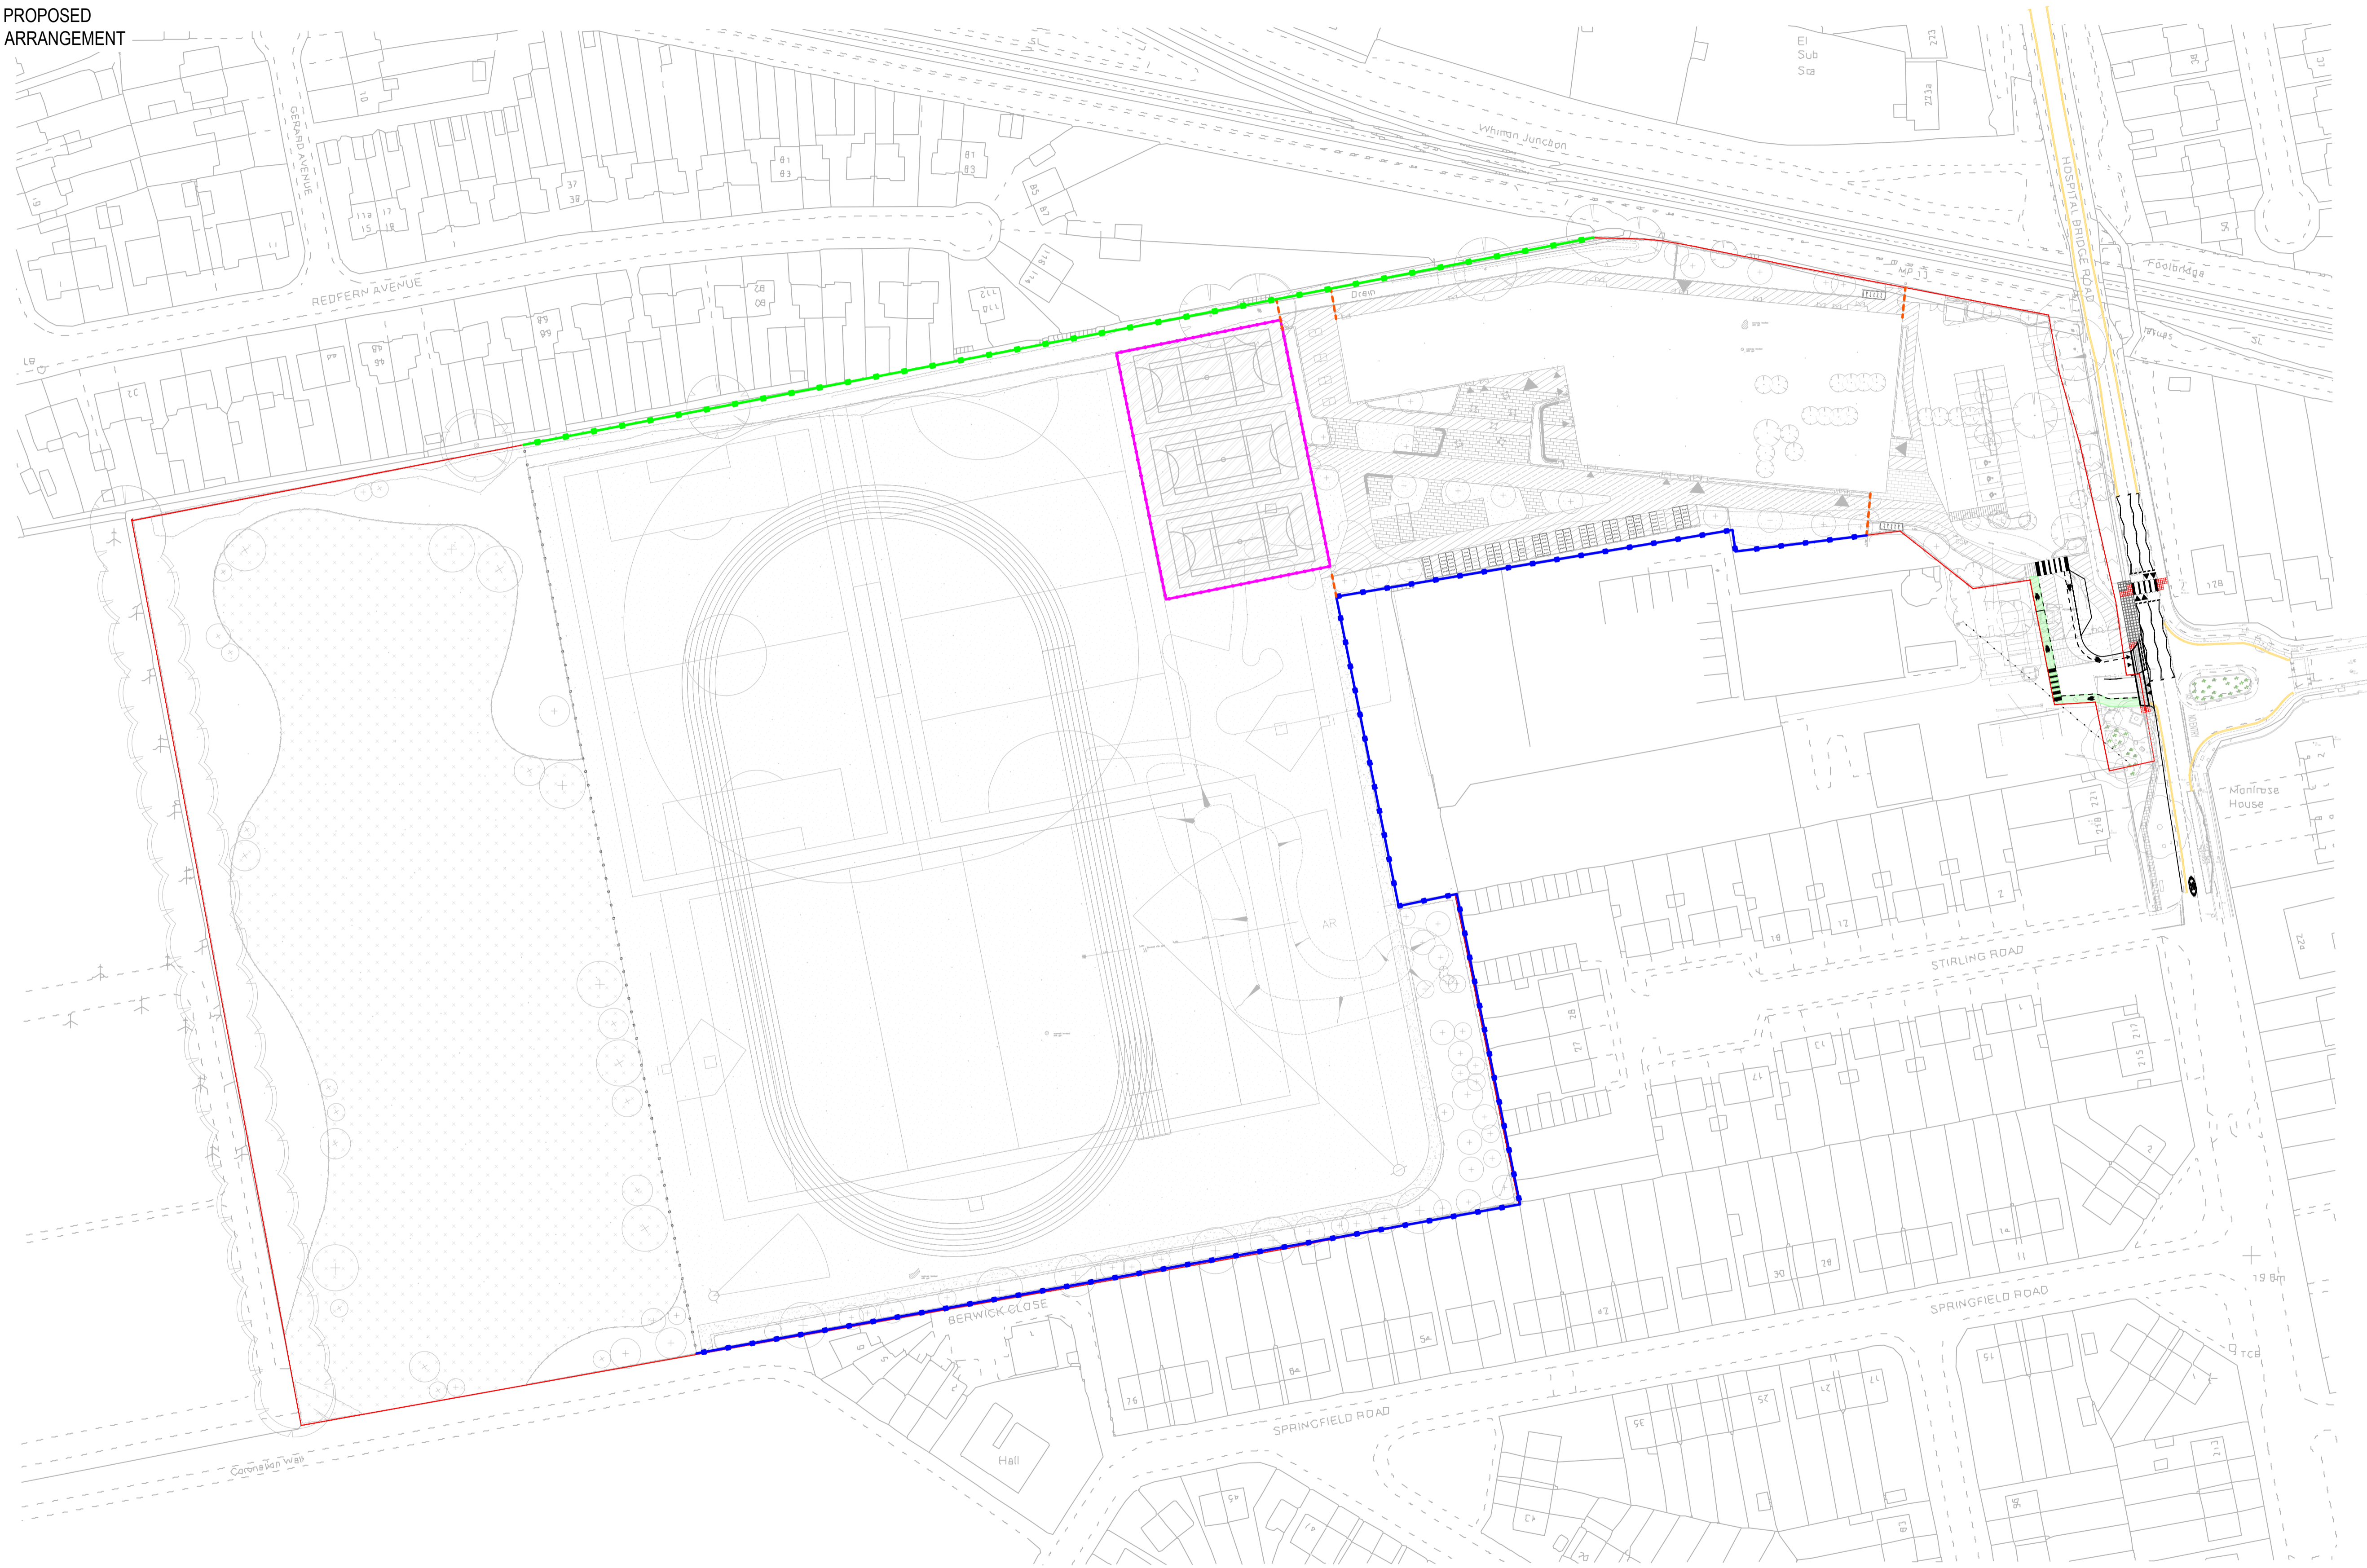

DO NOT SCALE OFF THIS DRAWING

Notes:

1. The contractor is responsible for verifying all site & setting out dimensions before commencing work.
2. This drawing is to be read in conjunction with all relevant Architectural and M & E drawings.
3. All dimensions in millimeters unless stated otherwise.
4. Drawing to be scaled for planning purposes only.

Key

- Existing footway - slab paving
- Proposed footway - slab footway
- Proposed cycle-way
- Block paving finish
- Tactile paving
- Raised table
- Red line boundary
- 20mph sign
- Visibility splay (30mph)
- Visibility splay (20mph)
- Existing site fence
- F1 - Weldmesh perimeter fence
Height: 1.8m
- F2 - Weldmesh perimeter fence
Height: 2.4m
- F3 - Weldmesh perimeter sports fence
Height: 3m
- F4 - Closeboard timber fence
Height: 2.4m
- F5 - Closeboard timber fence
Height: 3m

Rev	Date	By	Comment	Chkd	Appr

Status **PRELIMINARY**

Client **BOWMER & KIRKLAND**

Robert West
 Delta House
 175-177
 Borough High St
 London SE1 1HR
 t: 020 7939 9916
 f: 020 7939 9909
www.robertwest.co.uk

Project **TURING HOUSE SCHOOL**

Drawing Title **PROPOSED ACCESS ARRANGEMENT TO THE SITE**

Drawn	Checked	Approved	Scale
By SM	By ML	By ML	1:750 @ A1
Date 14/11/18	Date 14/11/18	Date 14/11/18	

Client No.	Project No.	Discipline	Drawing No.	Rev
4185	002	T	013	-