

Dempsey Dyer Ltd



Spiral Balance Vertical Slider

Cill Detail - Petworth sash - Latchmere Upper Floors

Drawing Ref SBVS/CILL/PET Scale 1 : 1

Drawing Date 11-05-2011 Drawn By P Pennock Checked By S French

Unit 11 to 13 Langthwaite Business Park, South Kirby, Pontefract, West Yorkshire, WF9 3AP.
Tel (01977) 645041 / Fax (01977) 645517
Email : sales@dempseydyer.co.uk

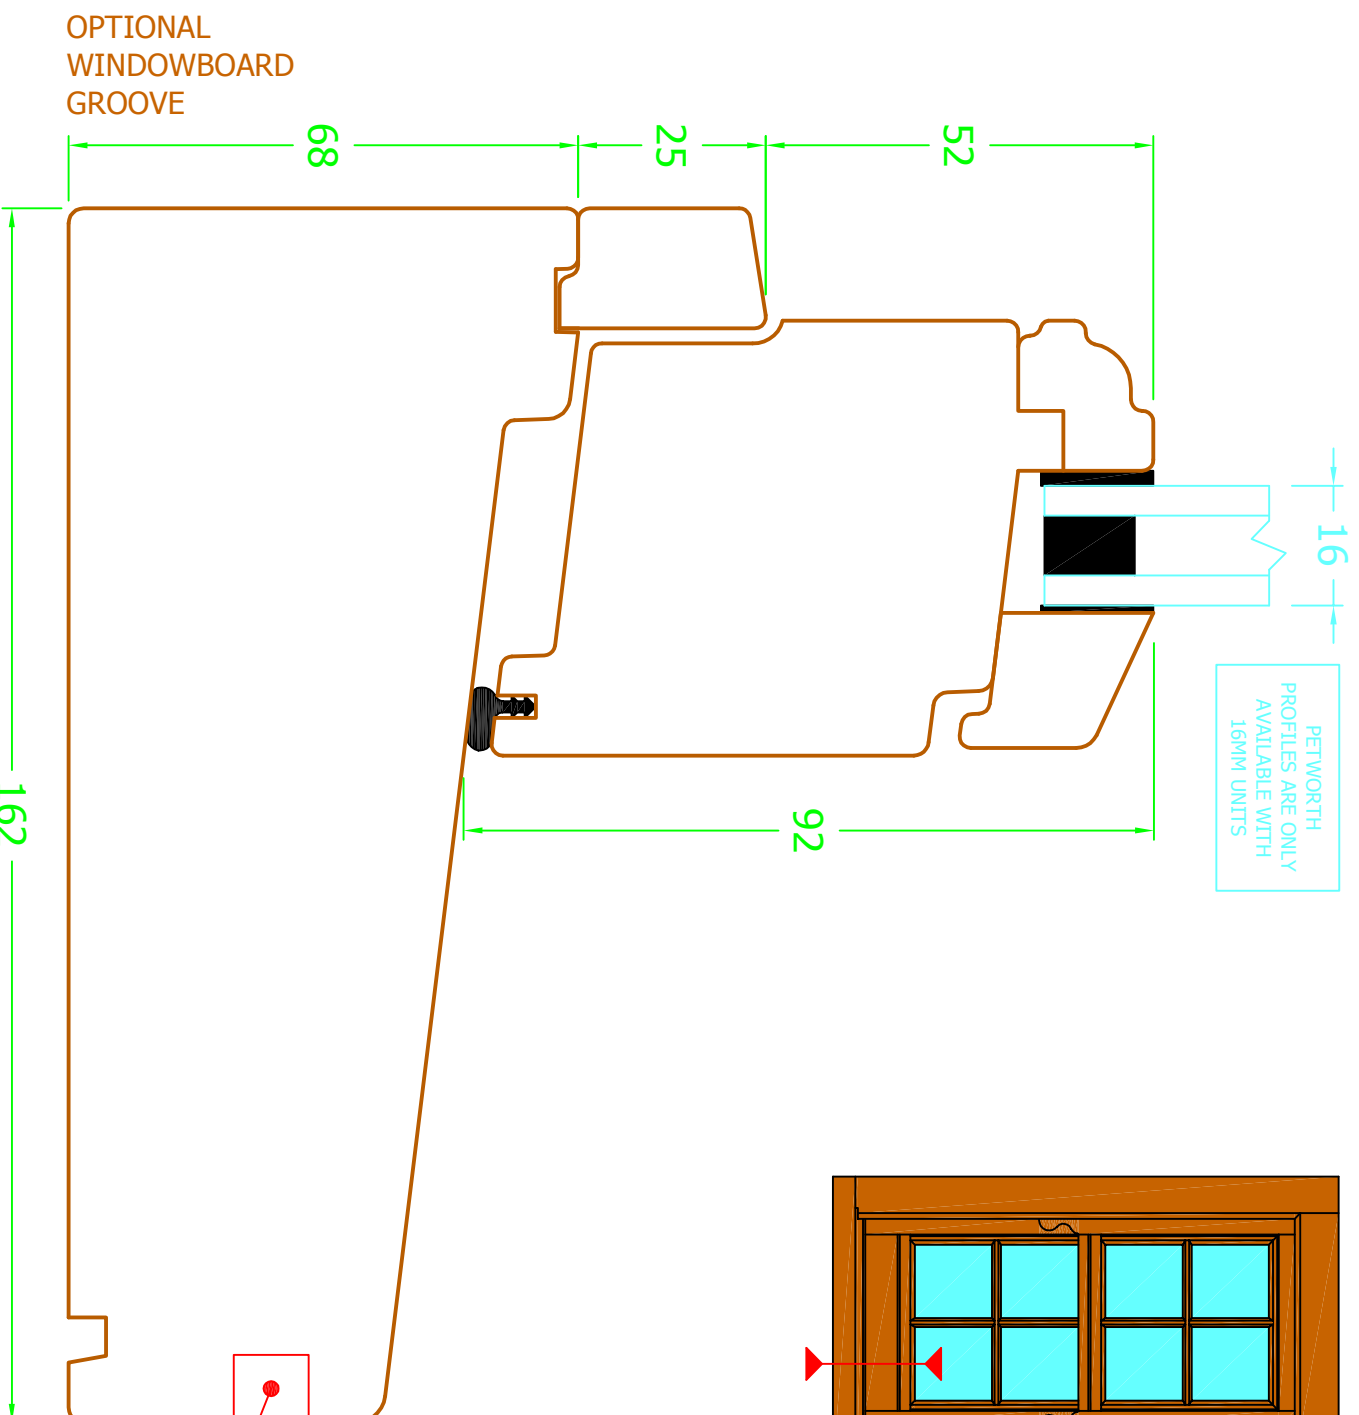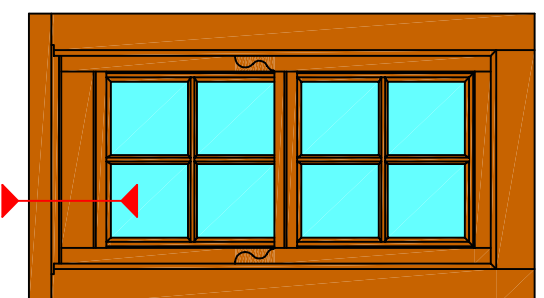

Optional groove to take additional cill projections available