




L Twr

L Twr

Loading and unloading area

7.3m

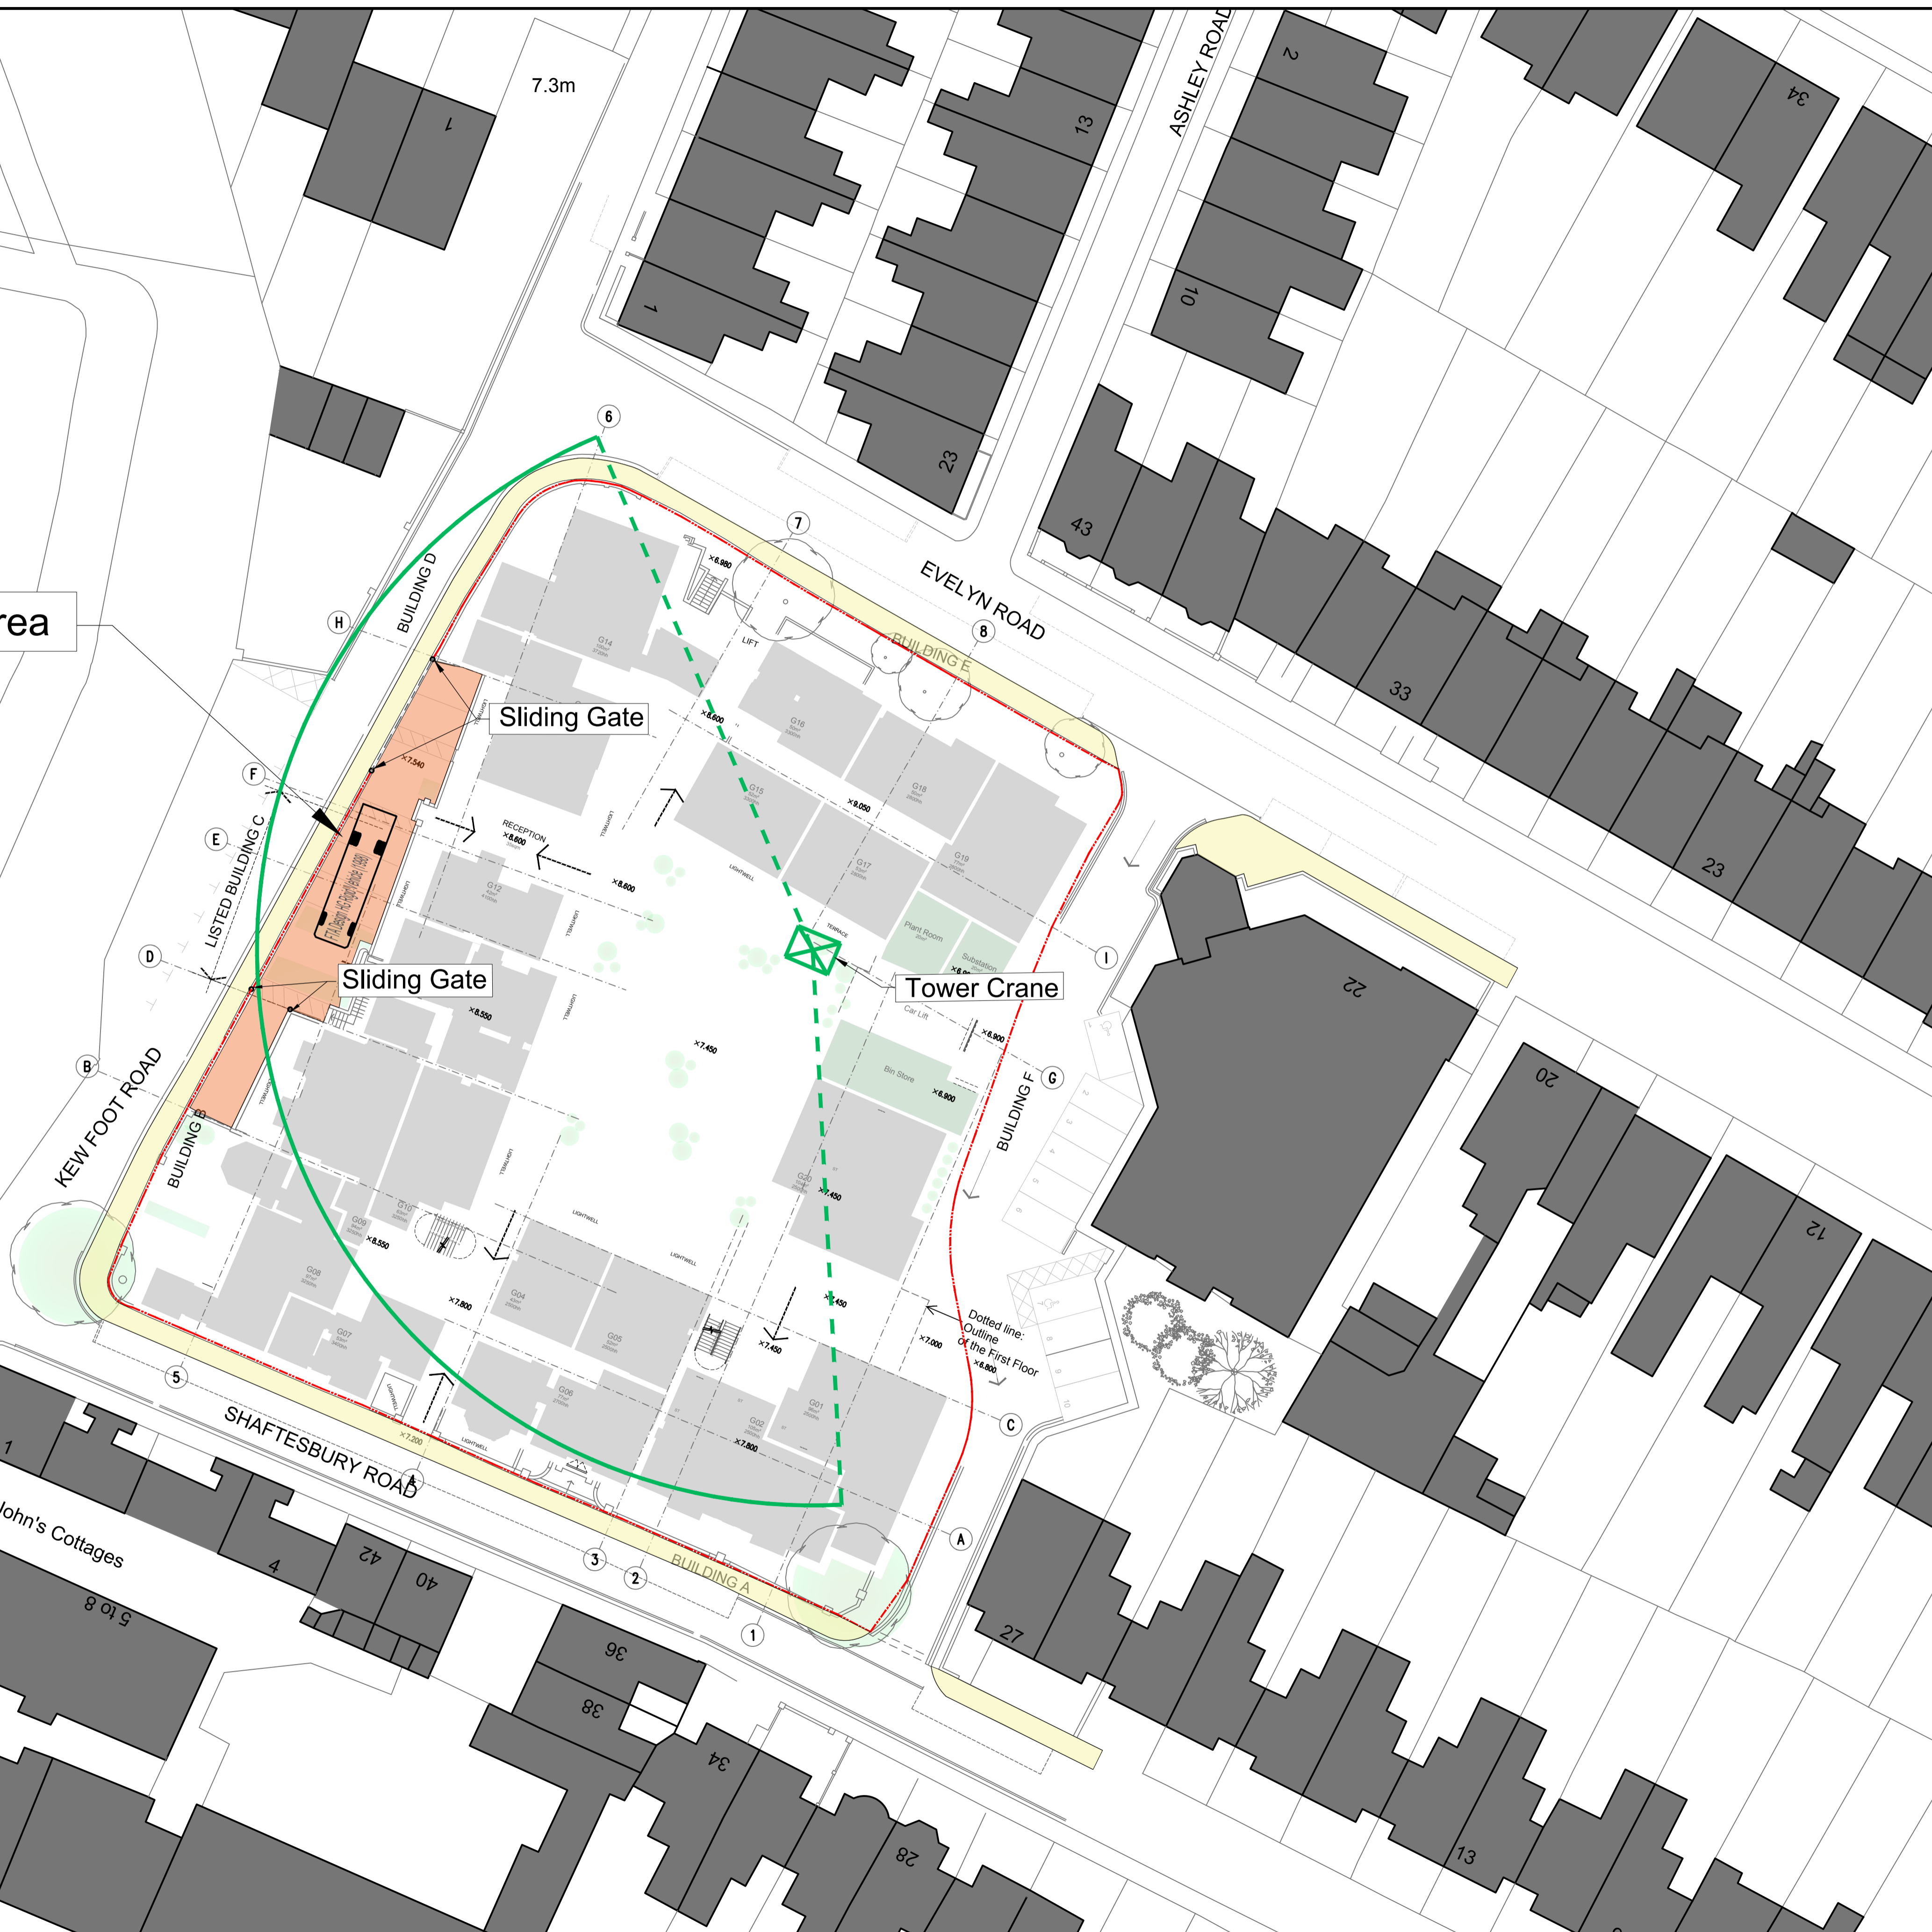

NOTES

1. Do not scale from this drawing. All dimensions are in metres unless noted otherwise.
2. All levels are in metres relative to Ordnance Datum Newlyn unless noted otherwise.
3. This drawing has been based upon survey information supplied by....., and Royal HaskoningDHV cannot guarantee the accuracy of data.

	Hoarding Line
	Pedestrian Footway
	Loading Area

IPD	15/08/2018	CONSTRUCTION SITE LAYOUT	MT	RC	RC
REV	DATE	DESCRIPTION	BY	CHK	APP

REVISIONS

CLIENT

UKI Richmond Ltd

PROJECT

FORMER RICHMOND ROYAL HOSPITAL

TITLE

LOADING AND UNLOADING AREA PLAN

2 Abbey Gardens  
Great College Street,  
Westminster  
London, SW1P 3NL  
Tel: +44(0)207 222 2110  
www.royalhaskoningdhv.com

DRAWN	MT	CHECKED	RC	APPROVED	RC
DATE	15/08/2018	SCALE AT A1	1:250	AUTOCAD REF.	PB8054 SK05.DWG

DRAWING No.	SK05	REVISION	P1
-------------	------	----------	----