



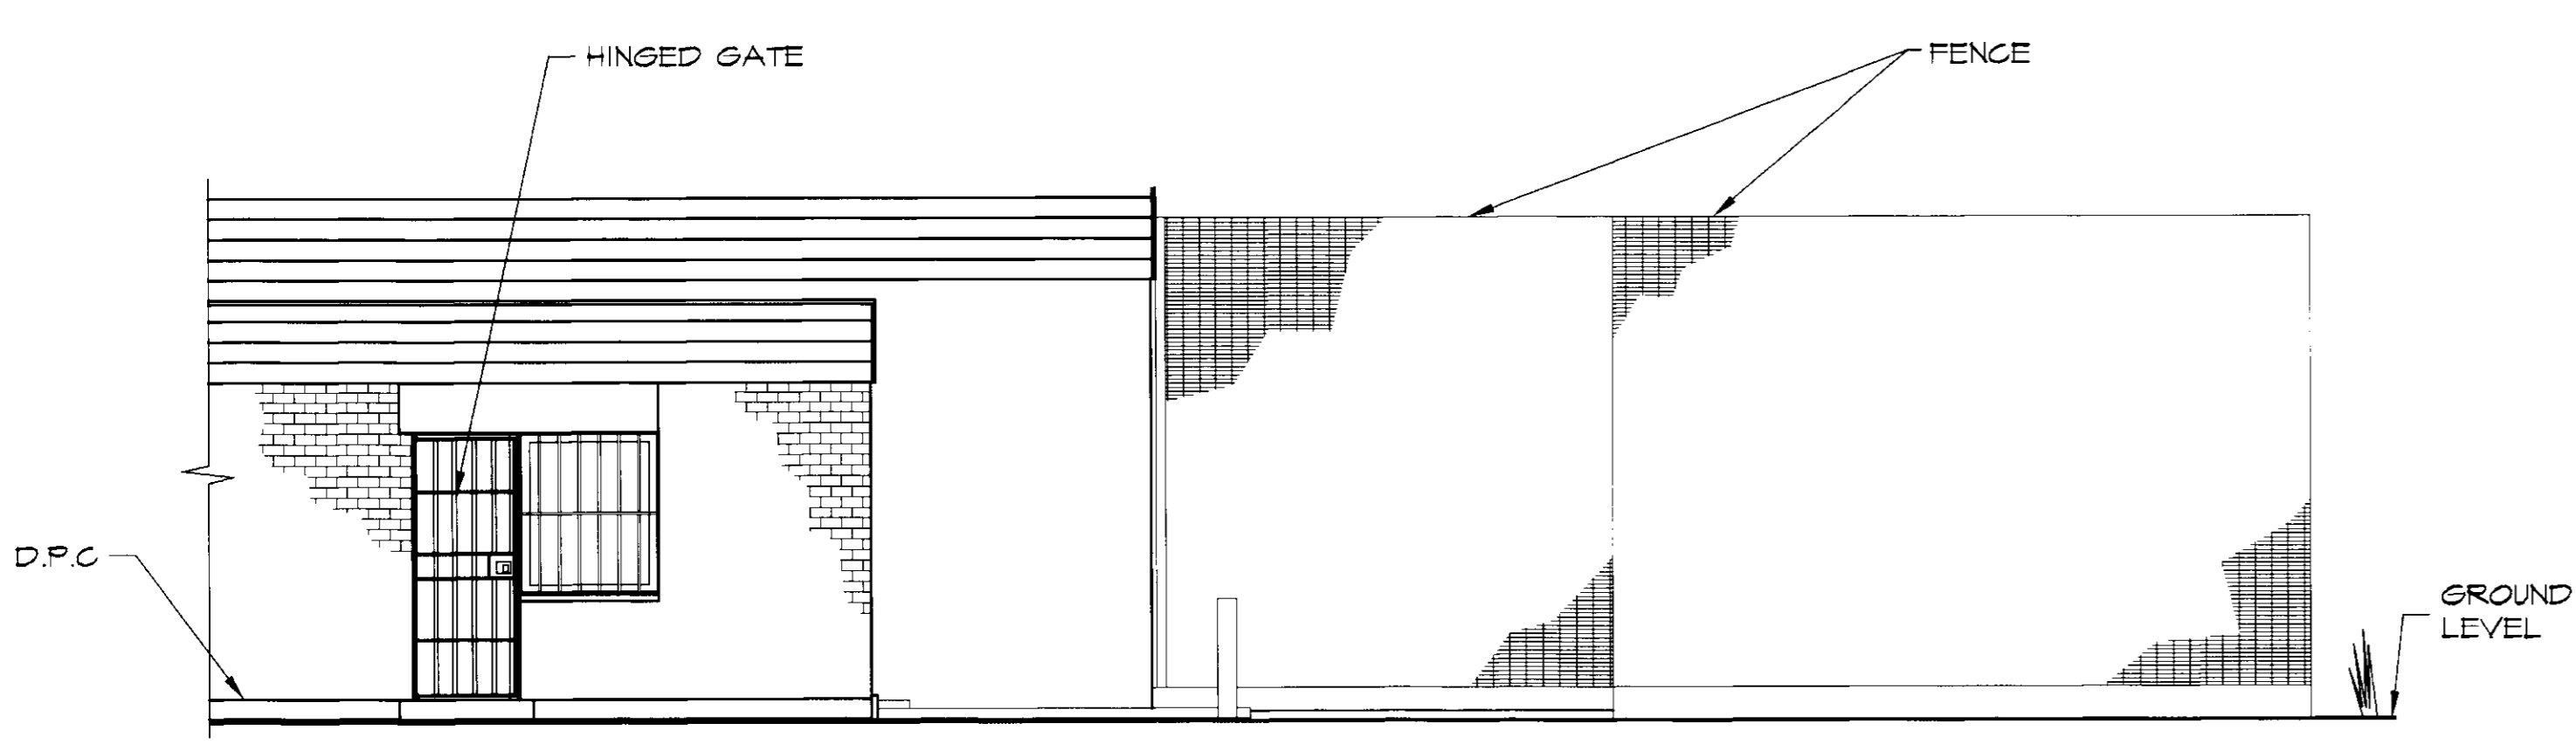


LONDON (REGISTERED) OFFICE OF ARCHITECTS  
08 DEC 1997  
Planning, Transport and Civil Services  
PLANNING

NO OBJECTION

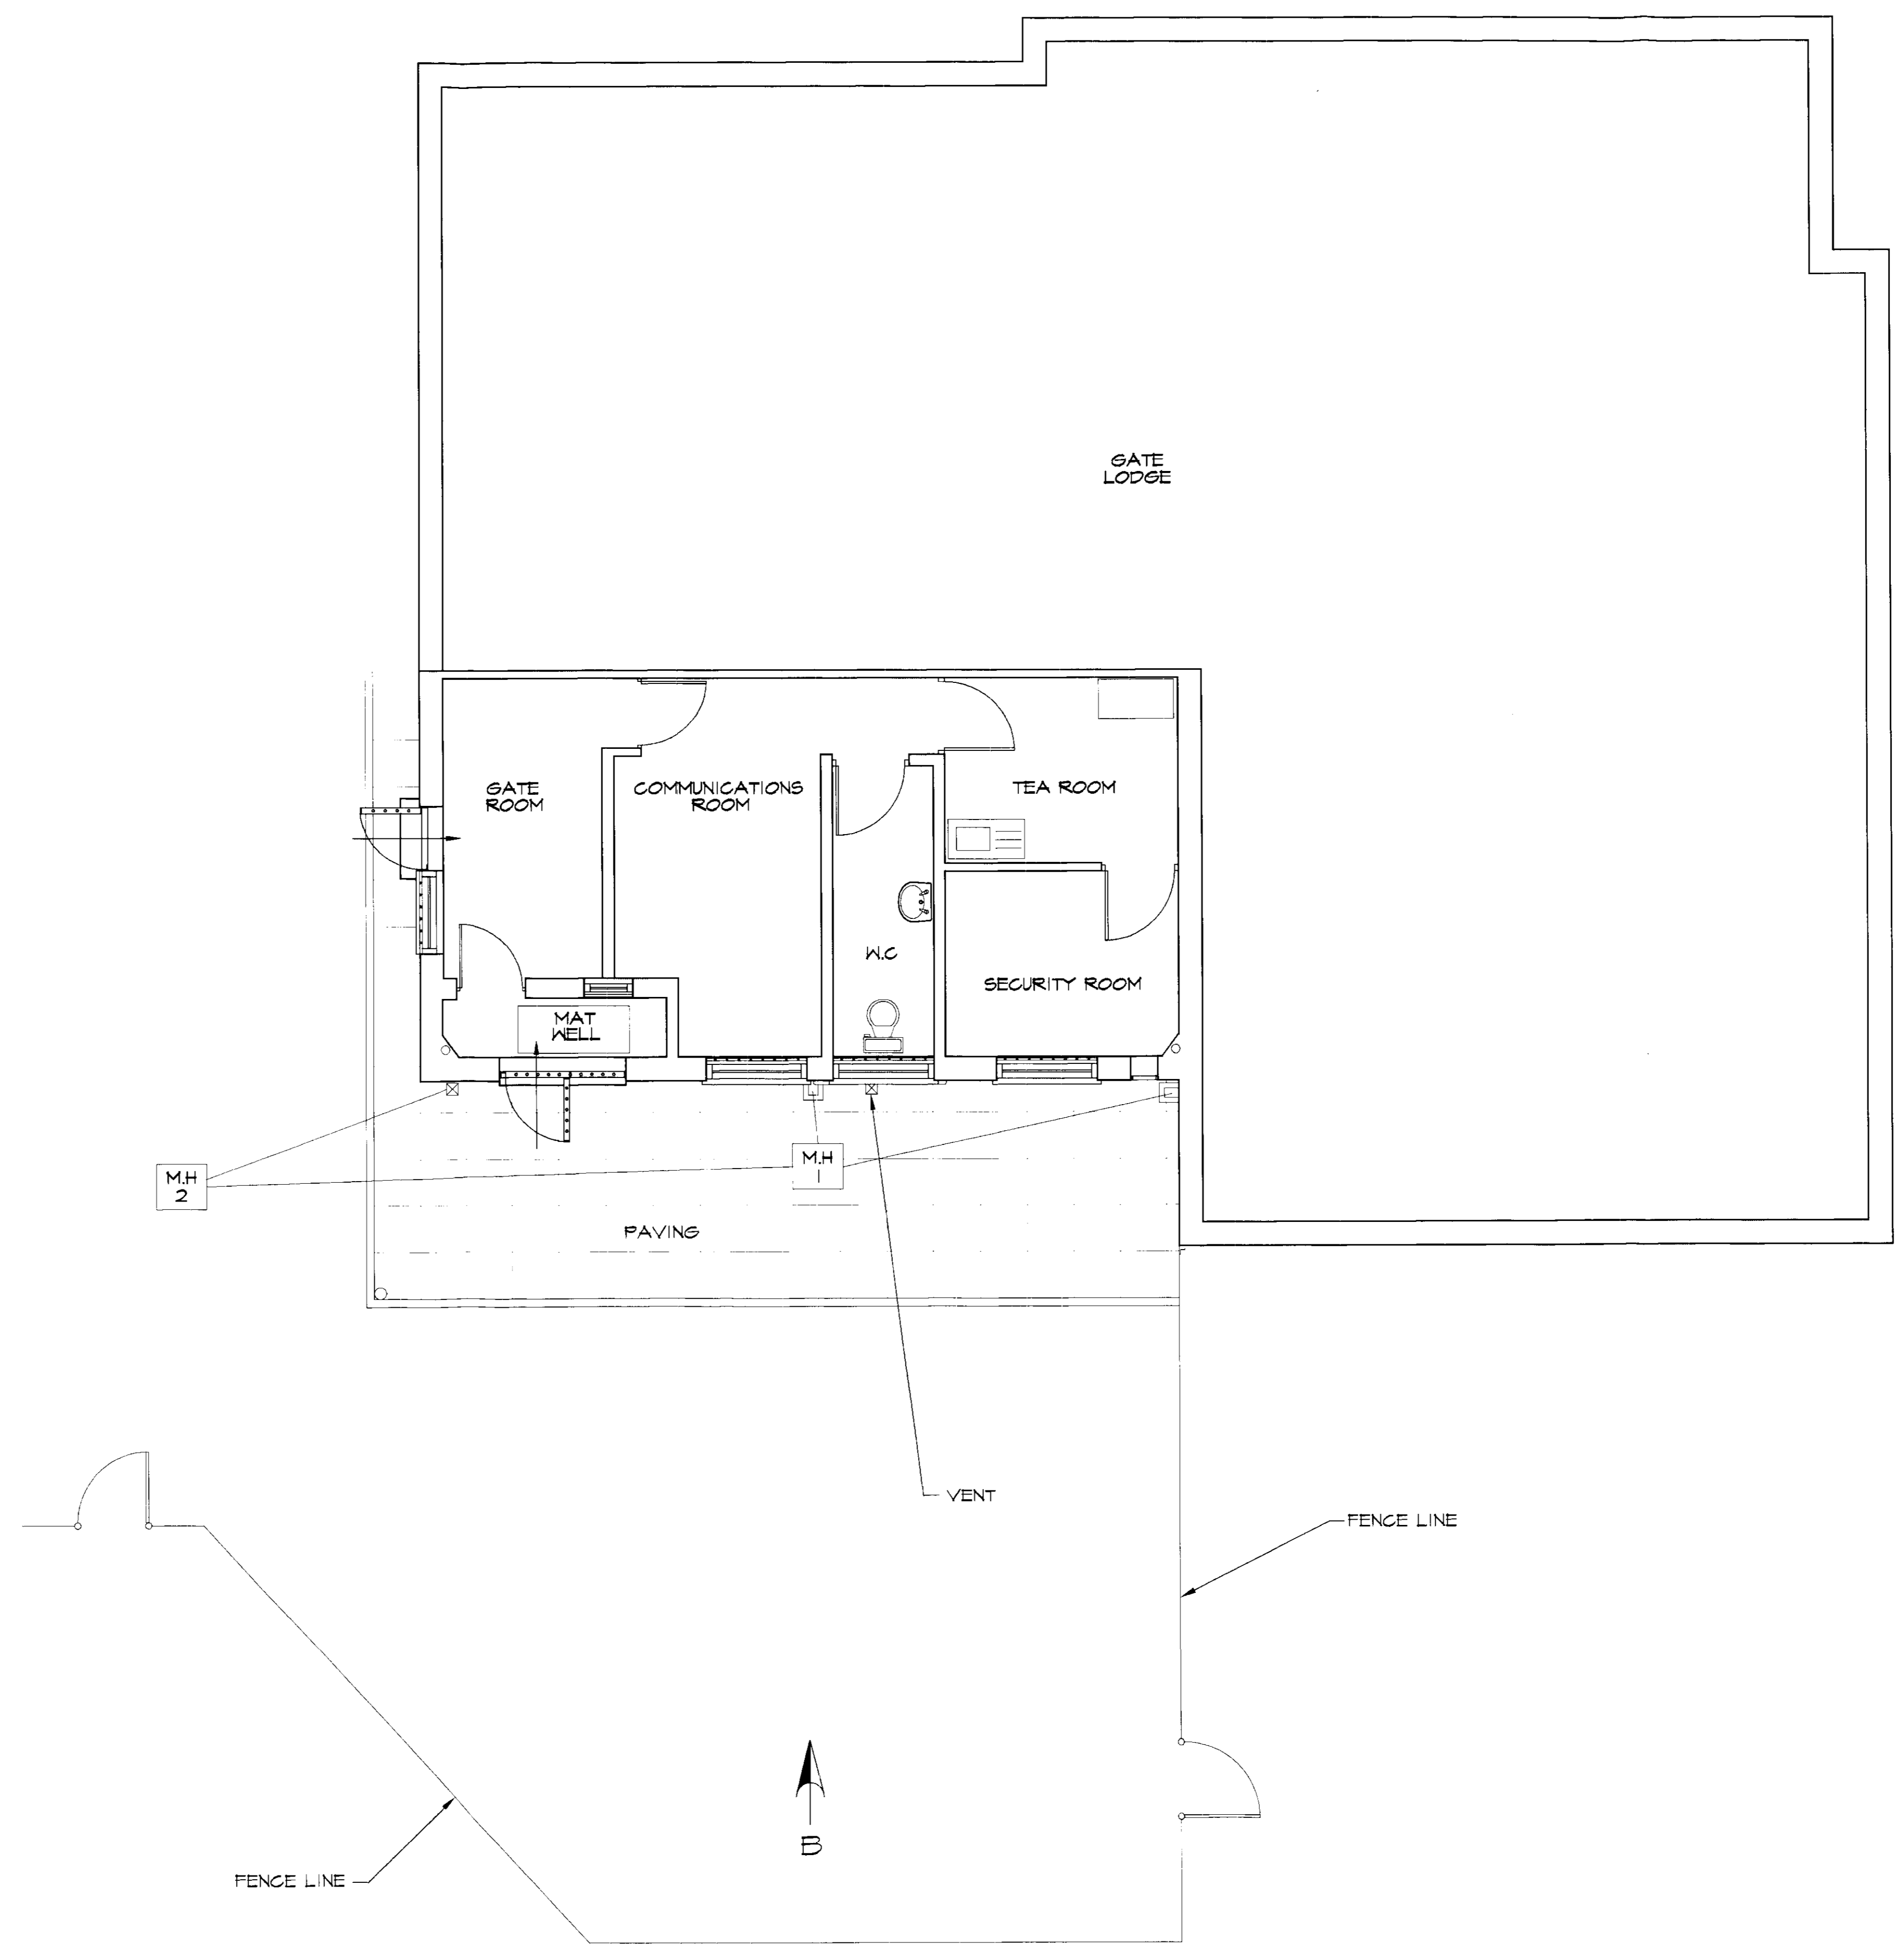

ELEVATION ON ARROW 'A'

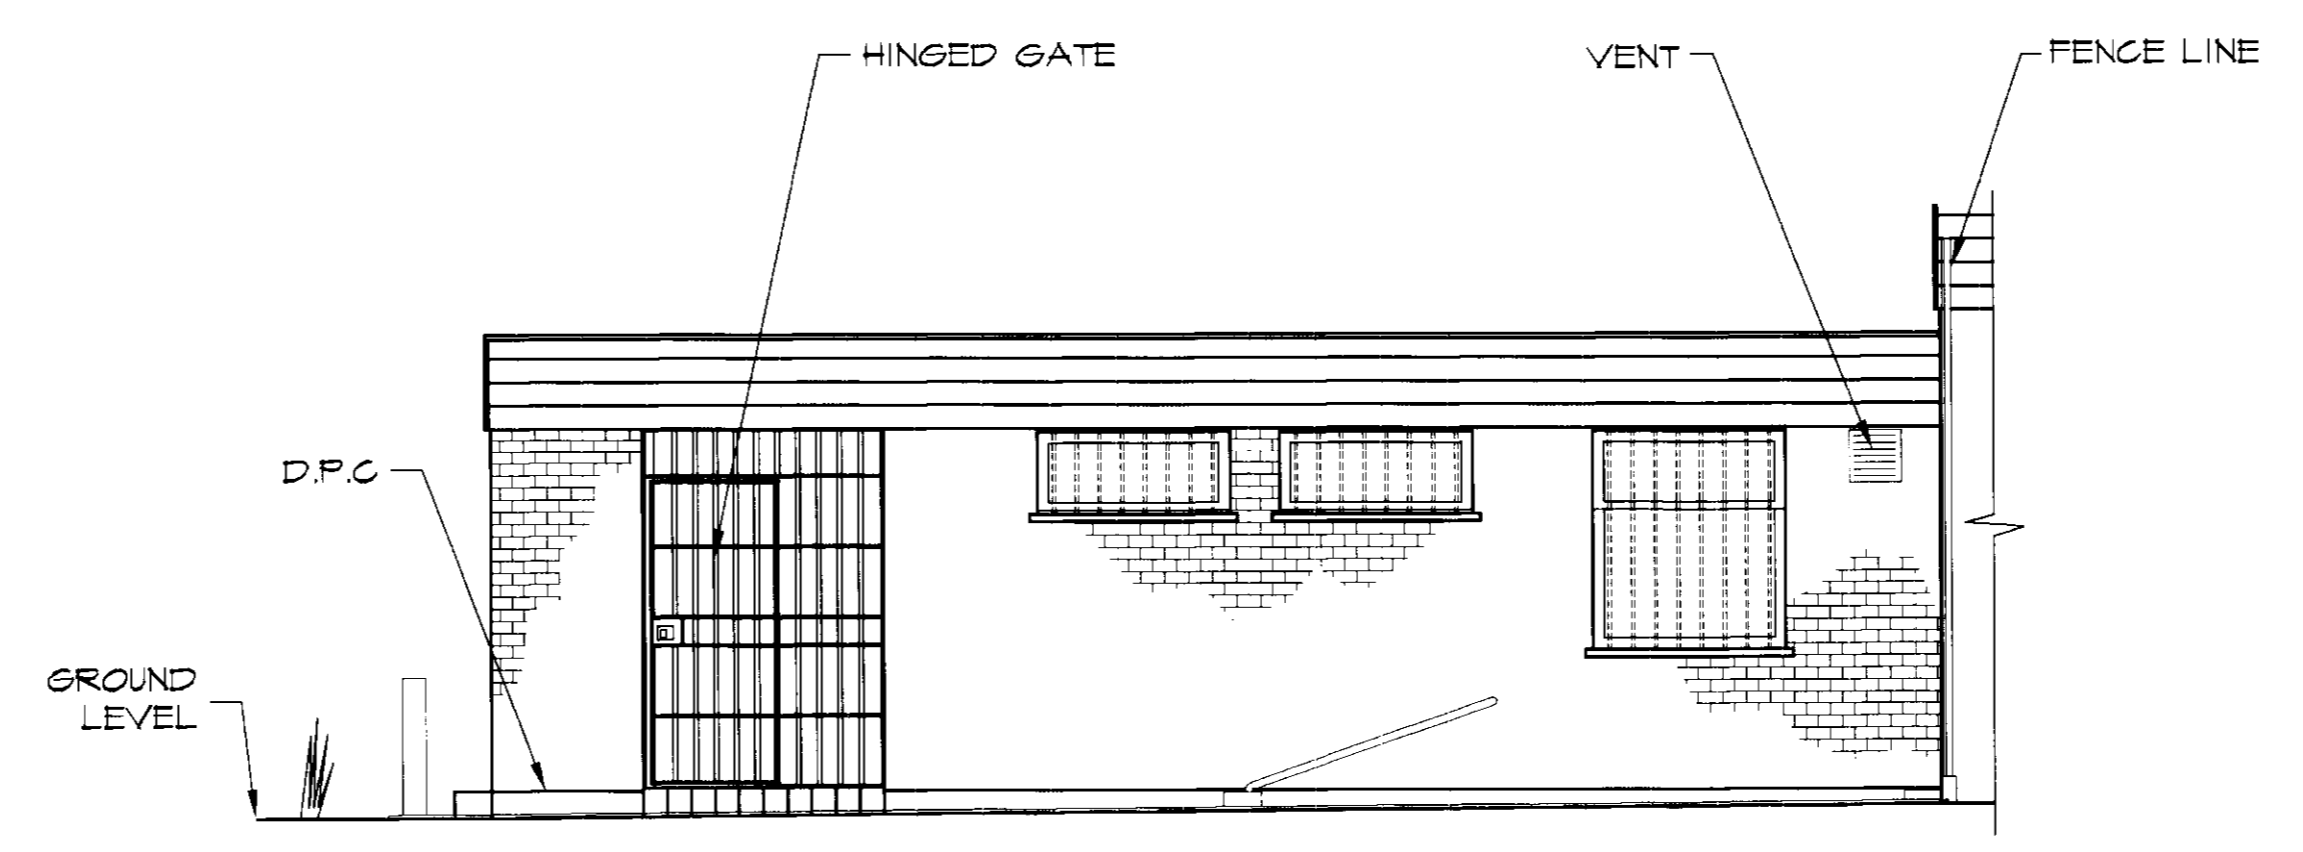

ELEVATION ON ARROW 'B'

SECURITY DOCUMENT ISSUE No. BM/LATCHMERE HOUSE/1011  
 Issued on: 1997 To: --

From: -- BENCHMARK CHARTERED SURVEYORS

amendment		date
CONSTRUCTION SERVICES		
establishment HMP LATCHMERE HOUSE		
project GATE LODGE EXTENSION SEARCH FACILITIES		
drawing - do not scale, contractor to verify dimensions and levels		proj. director
GATE LODGE PLANS AND ELEVATIONS AS EXISTING		apt. officer
		designed
		drawn
date	record	scale
NOV 97		1:50
original scale 1:1mm		
drawing number		amendment
FD/A/LH/GL/01		