


06/34 5/7 FOL

REF: 107
20 COPIES
PLANNING

NOTES

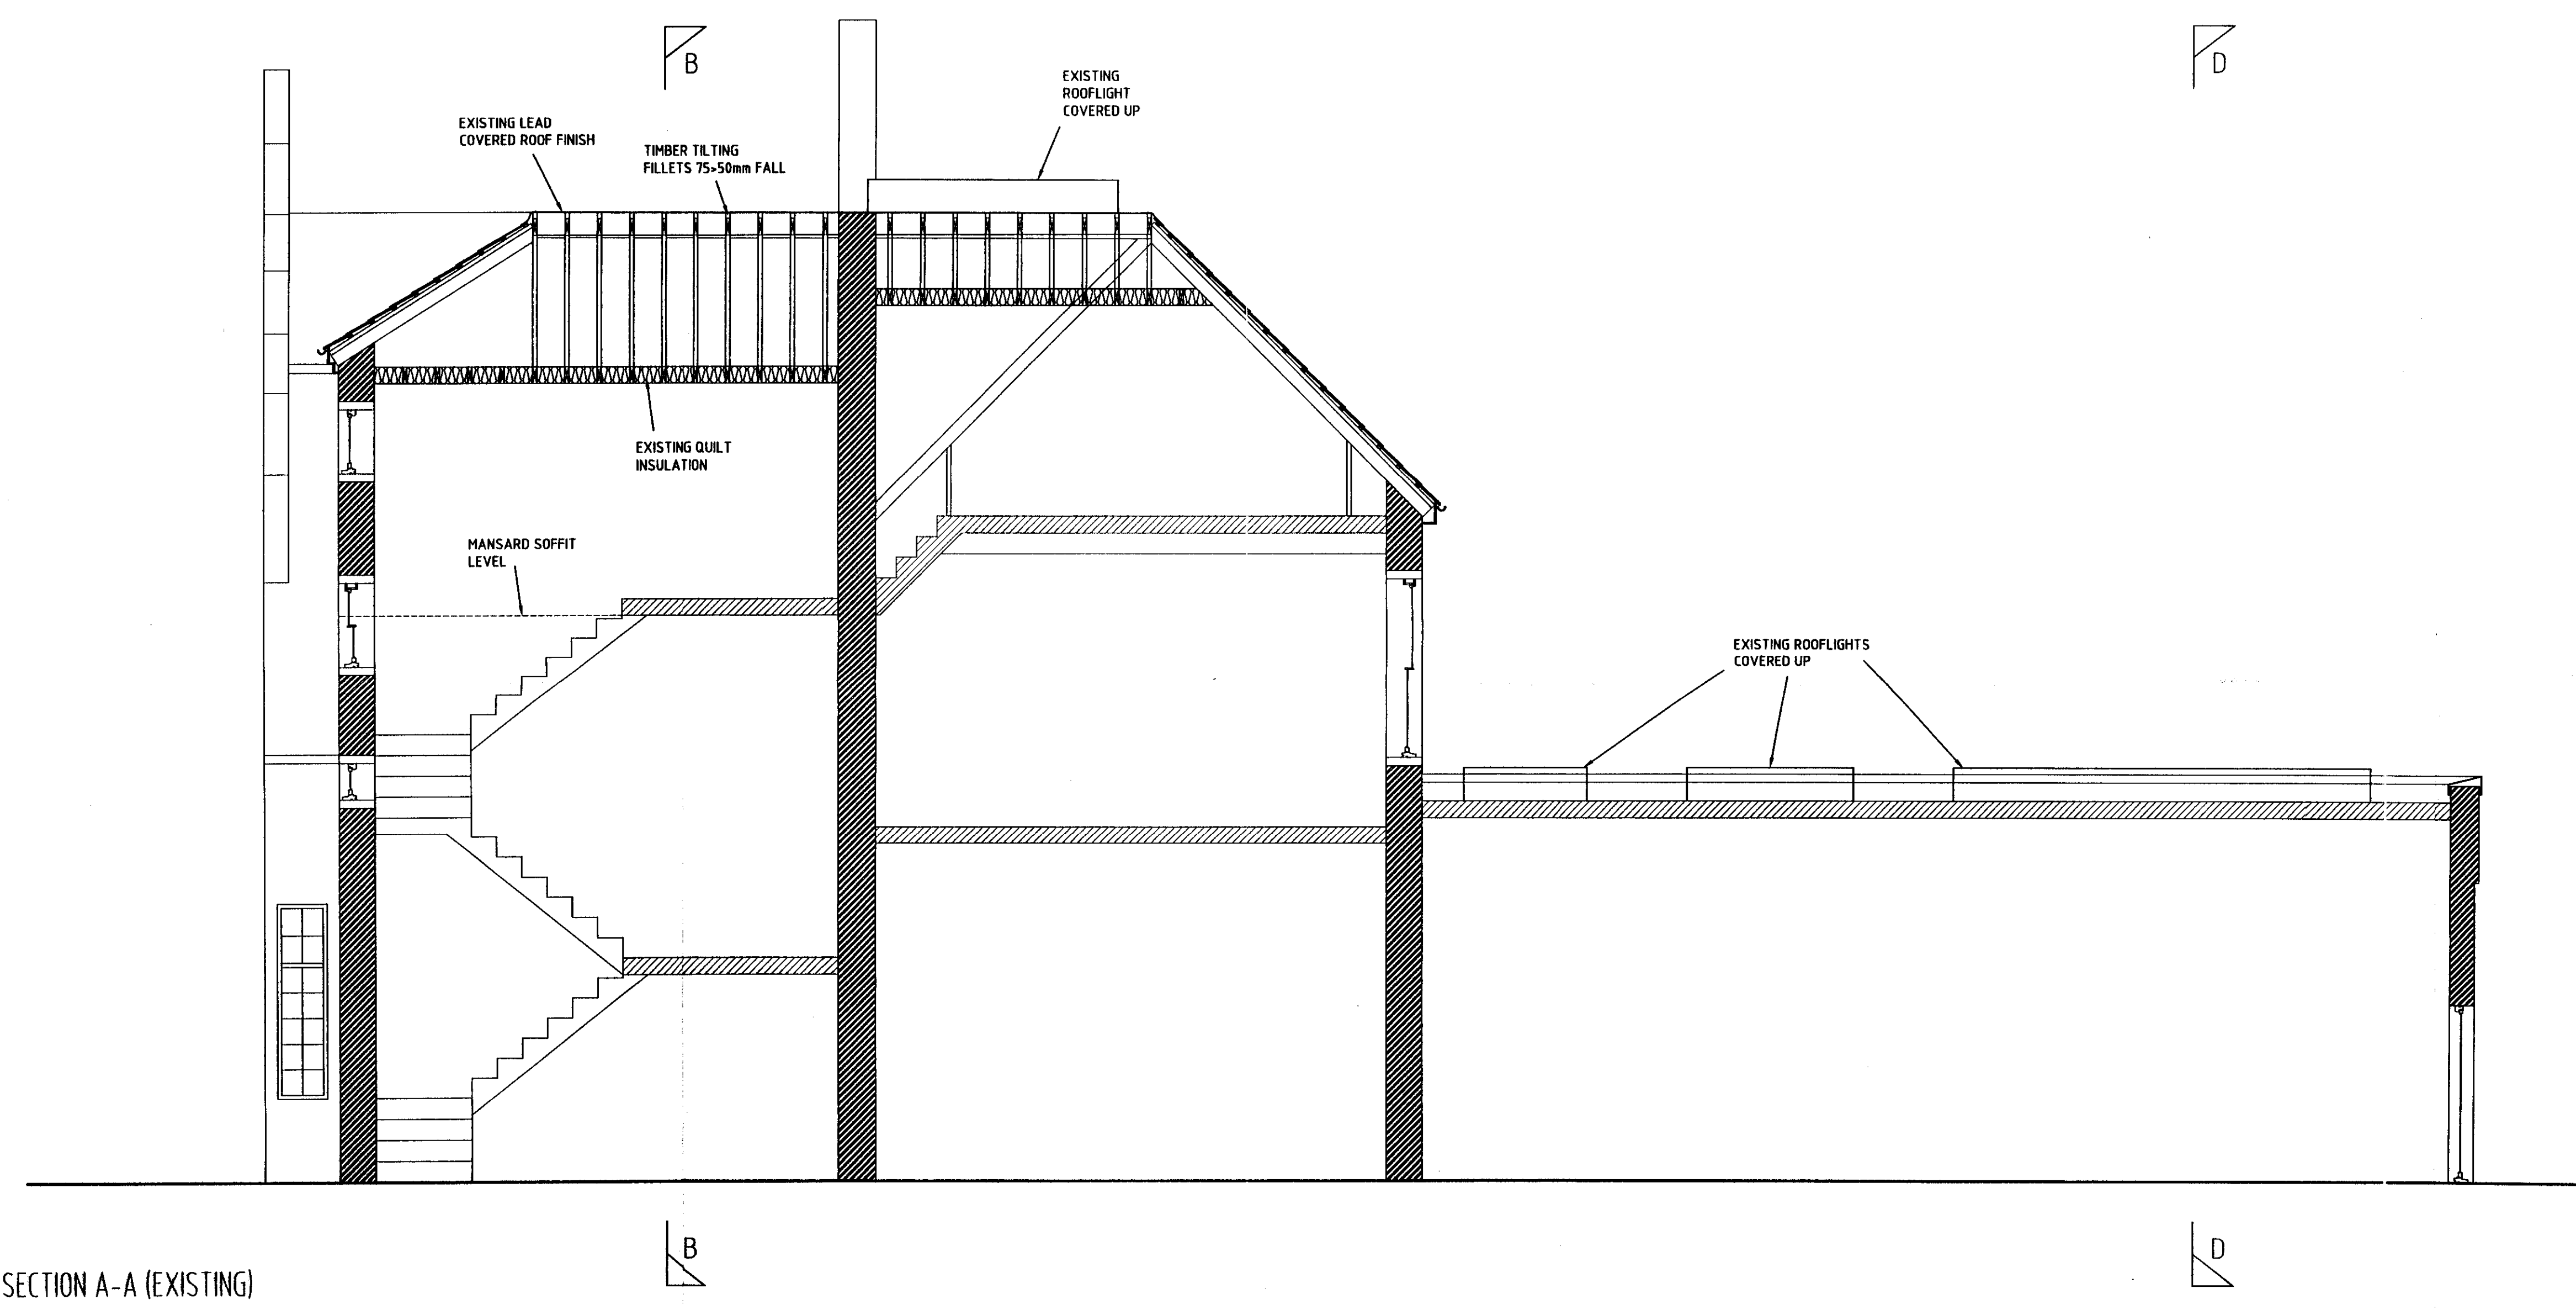

SECTION A-A (EXISTING)

DATE: 03.10.06
REF NO.: 8405012...
PROJECT: HMP Latchmere House Admin Reroof

| 0 | 22.09.06 | ISSUED FOR DPP | CL | DL | DL |
|-----|---------------|---------------------|-------|---------|----------|
| REV | REVISION DATE | PURPOSE OF REVISION | DRAWN | CHECKED | APPROVED |

JACOBS
JACOBS HOUSE, 427 LONDON ROAD, READING, RG6 1BL, ENGLAND
TEL: +44(0)118 863 3000 FAX: +44(0)118 848 1004
WEBSITE: WWW.JACOBS.COM

NOMS Property

JACOBS SECURITY IDENTIFICATION
DATE: 03.10.06
REF NO.: 8405012...
PROJECT: HMP Latchmere House Admin Reroof

DRAWING TITLE
Existing Section A-A

DRAWING NUMBER
RE-J24108-A2/1.13/108

BPRN No. 561/03/8405

| DRAWN | DATE | SCALES |
|-------|-------------|-----------|
| | 22 Sep 2006 | 1:50 @ A1 |

DO NOT SCALE OFF THIS DRAWING.
0mm 10mm 100mm
ORIGINAL SCALE 1:1

THIS DRAWING IS NOT TO BE USED IN WHOLE OR PART OTHER THAN FOR THE INTENDED PURPOSE AND PROJECT AS DEFINED ON THIS DRAWING. REFER TO THE CONTRACT FOR FULL TERMS AND CONDITIONS.