


NOTES

06/34577 TUL

REVISION
2006
PLANNING

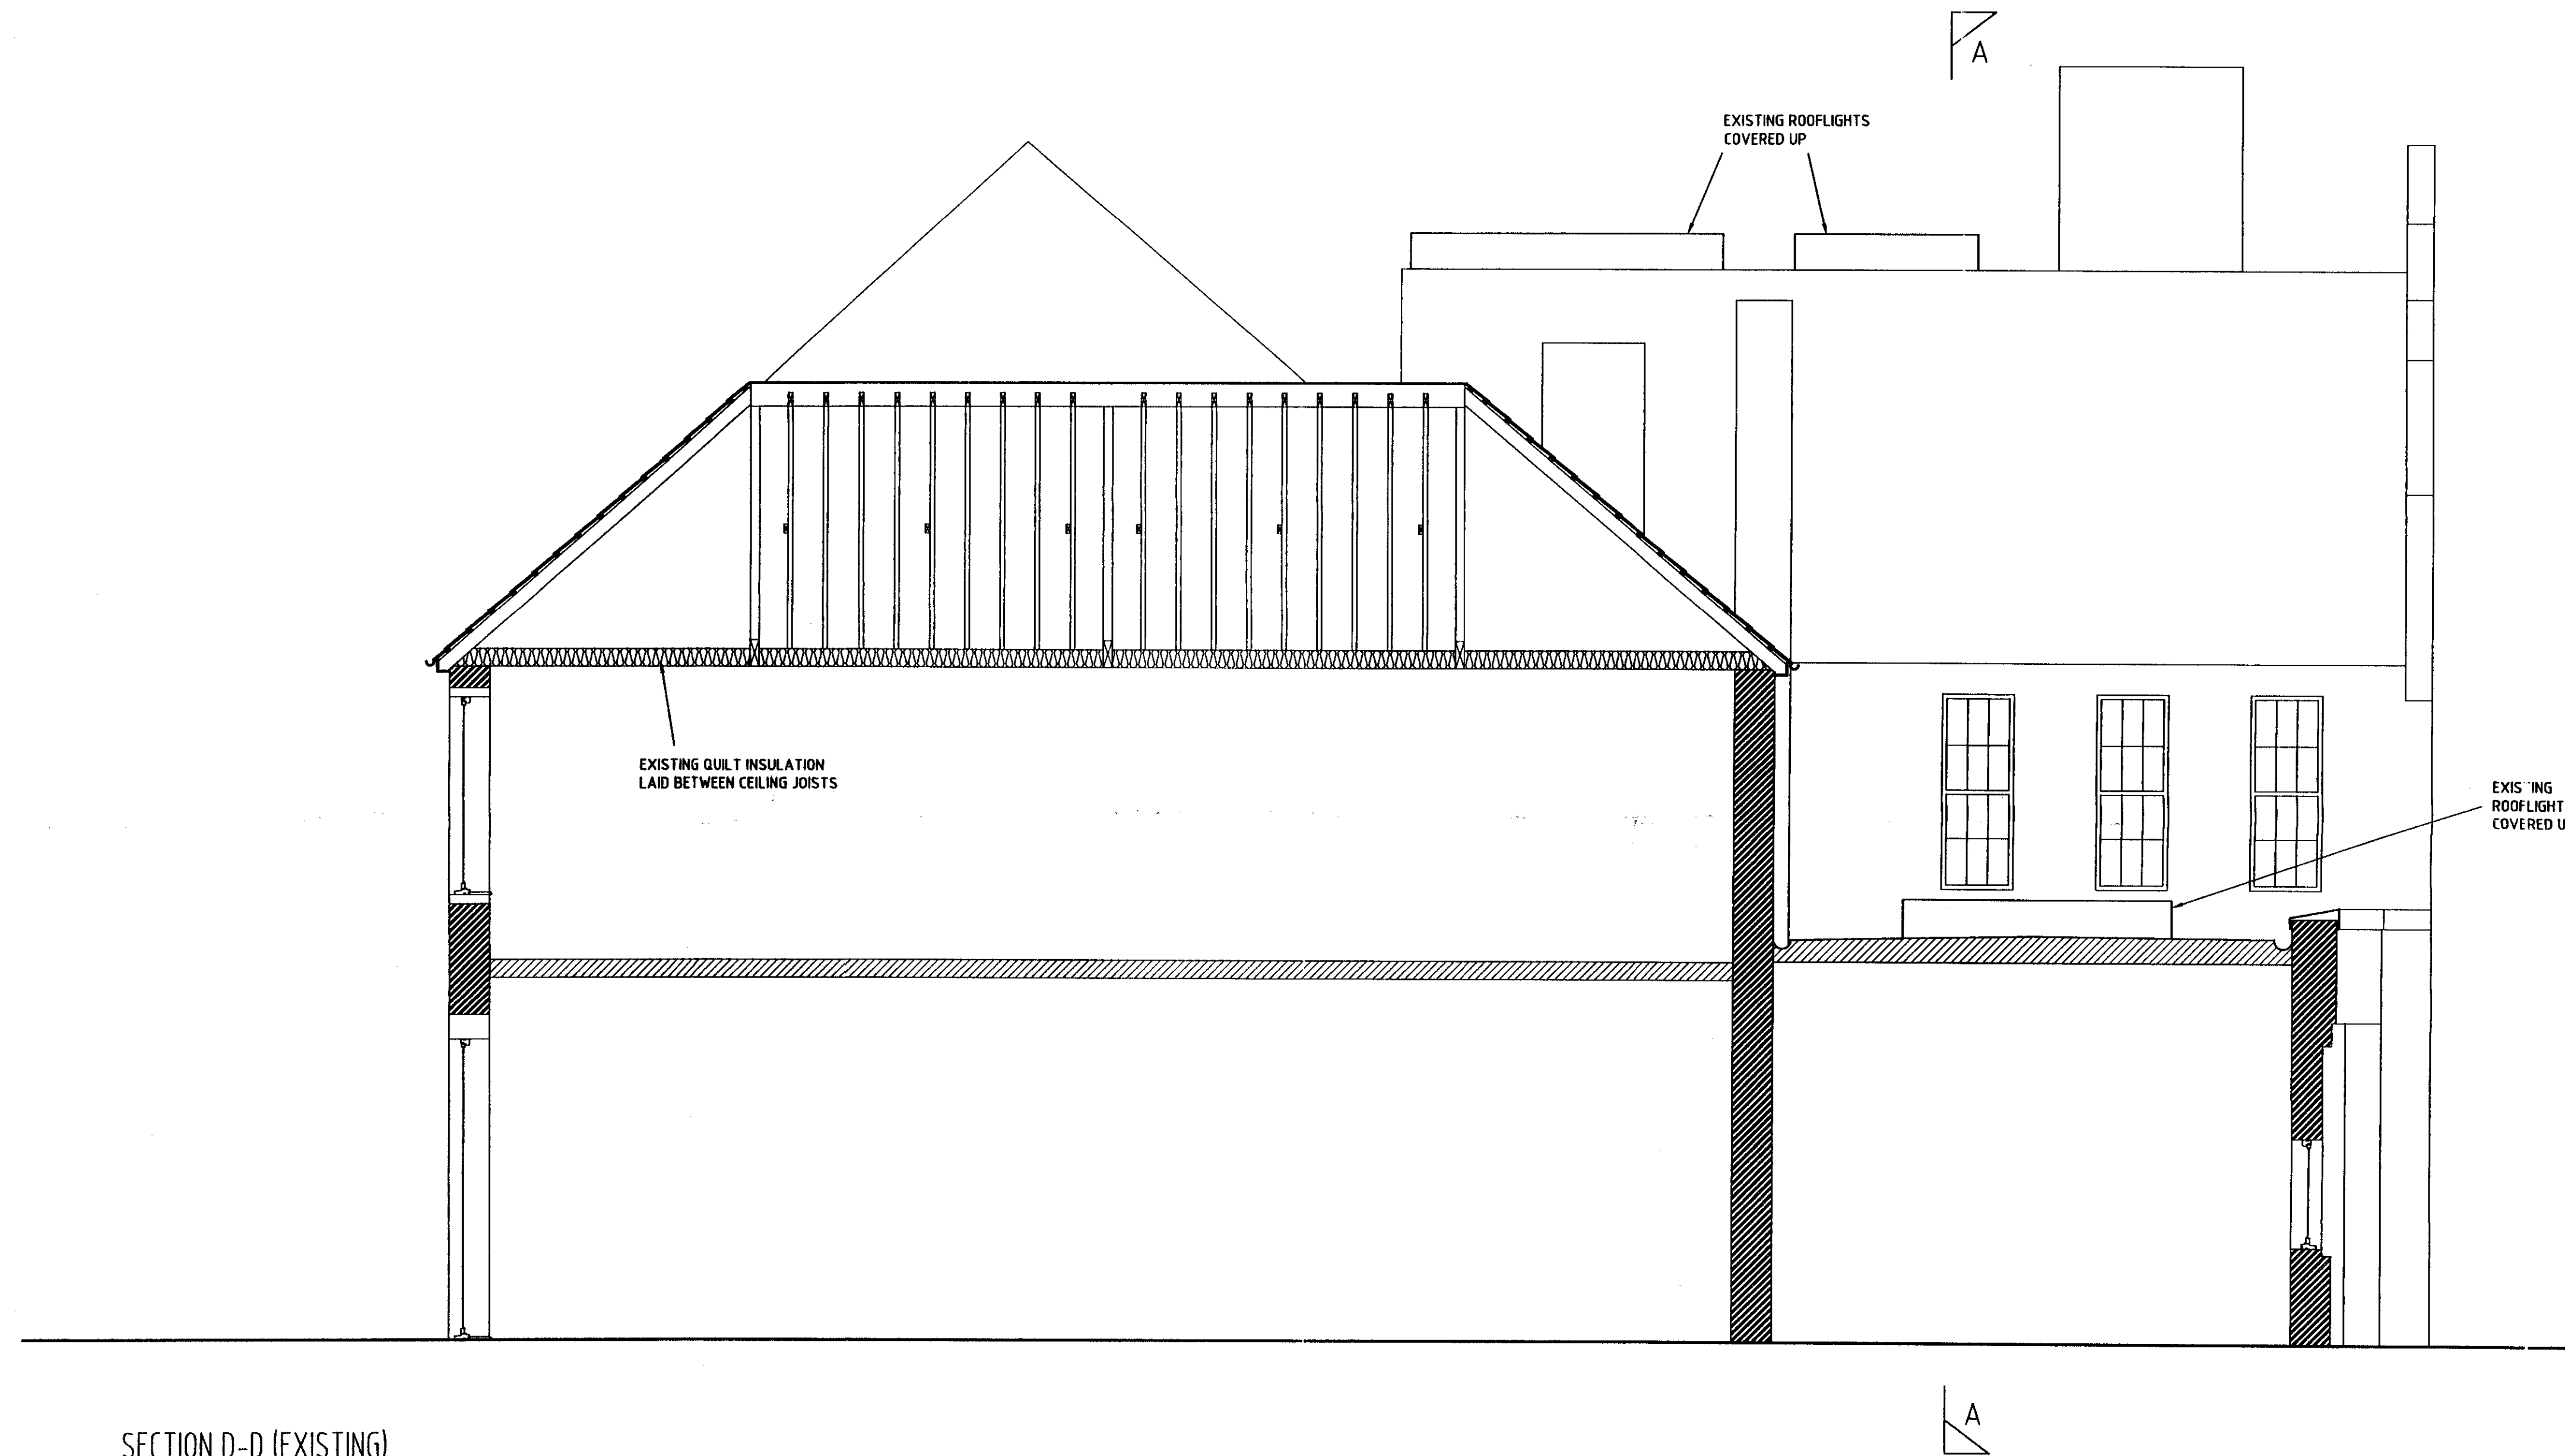

SECTION D-D (EXISTING)

REVISION
2006
PLANNING

0	22.09.06	ISSUED FOR DPP	CL	DL	DL
REV	REVISION DATE	PURPOSE OF REVISION	DRAWN	CHECKED	APPROVED

JACOBS

JACOBS HOUSE, 427 LONDON ROAD, READING, RG8 1BL, ENGLAND
TEL: +44(0)118 943 5000 FAX: +44(0)118 949 1054
WEBSITE: WWW.JACOBS.COM

NOMS Property

JACOBS SECURITY IDENTIFICATION

DATE: 03.10.06

REF NO. 84050012...

PROJECT

HMP Latchmere House Admin Reroof

DRAWING TITLE

Existing
Section D-D

DRAWING NUMBER


RE-J24108/A2/1.13/110

REV 0

BPRN No. 561/03/8405

DRAWN	DATE	SCALES
	22 Sep 2006	1:50 @ A1

DO NOT SCALE OFF THIS DRAWING.

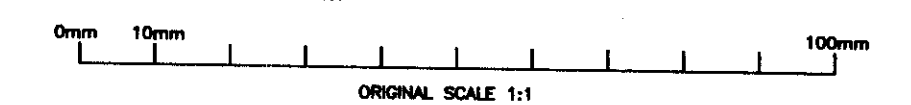

THIS DRAWING IS NOT TO BE USED IN WHOLE OR PART OTHER THAN FOR THE INTENDED PURPOSE AND PROJECT AS DEFINED ON THIS DRAWING. REFER TO THE CONTRACT FOR FULL TERMS AND CONDITIONS.