



ASH DESIGN CONSULTANTS LTD
 ASH HOUSE, ASH ROAD, LONGFIELD, KENT, DA3 8JD
 No part of this drawing may be reproduced without written consent
 All contractors must visit site and be responsible for taking and checking all dimensions related to this work.

Rev	Date	By	Amendment
A	18.01	JM	ISSUED FOR TENDER
B	27.01	JS	CONSTRUCTION ISSUE
C	4.10.01	JM	NOTE ON PLANTING AMENDED
D	11.03.02	JM	RE ISSUED FOR CONSTRUCTION
E	15.02	JM	PAVING AMENDED & PLANTER REMOVED
F	4.7.02	JM	A/C COMPOUND & CCTV CAMERA ADDED

PLANT SCHEDULE
 10 No. OF EACH SPECIES FOR PLANTING

- Hebe aitchisonii 15L (30-40cm)
- Viburnum tinus 15L (80-100cm)
- Buddleia davidii 'Black Knight' 10L (80-100cm)
- Buxus sempervirens 3L (30-40cm)
- Ceanothus thyrsiflorus 10L (80-100cm)
- Chaetochloa tenuis 3L (45-60cm)
- Curtaderia selloana 'pumila' 10L (80-100cm)
- Doronicum aegyptium 3L (30-40cm)
- Elaeagnus pungens 'Goldie' 10L (80-100cm)
- Eleoagnus X ebbingei 10L (80-100cm)
- Euonymus fortunei 'Emerald and Gold' 3L (30-40cm)
- Euonymus fortunei 'Silver Queen' 3L (30-40cm)
- Coloniastrum cornubia 10L (80-100cm)
- Forsythia intermedia 'Beatrix Feranda' 3L (30-40cm)
- Hebe pinguifolia 'Piper' 3L (30-40cm)
- Lavandula angustifolia 'Twinkle Purple' 3L (20-30cm)
- Hebe midsummer beauty 3L (20-30cm)
- Lonicera nitida 3L (20-30cm)
- Mahonia 'Charity' 10L (80-100cm)
- Miconia saccharifolia 3L (45-60cm)
- Miconia sinensis 'Kleine fontaine' 3L (45-60cm)
- Miconia sinensis 'Silver feather' 3L (45-60cm)
- Osmanthus delavayi 3L (30-40cm)
- Parasakia atropurpurea 'Blue Spire' 3L (30-40cm)
- Phoradendron tenax 3L (30-40cm)
- Photinia x fraseri 'Red Robin' 3L (30-40cm)
- Prunus 'Ota Luyker' 3L (30-40cm)
- Santolina rosmarinifolia 3L (30-40cm)
- Spiraea japonica 'Snowmound' 3L (30-40cm)

LEGEND
 + 10.27 EXISTING LEVELS
 + 10.27 PROPOSED LEVELS

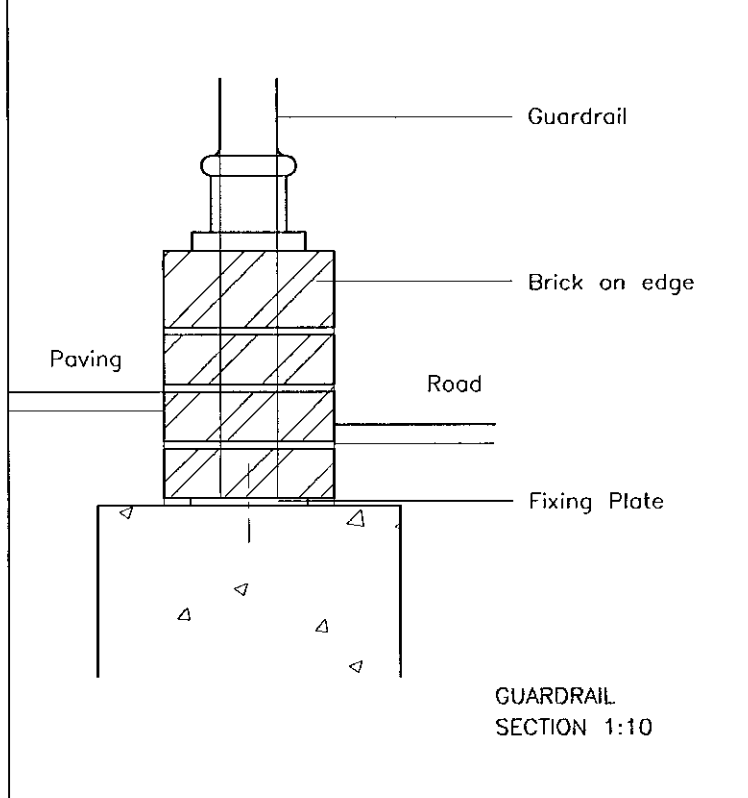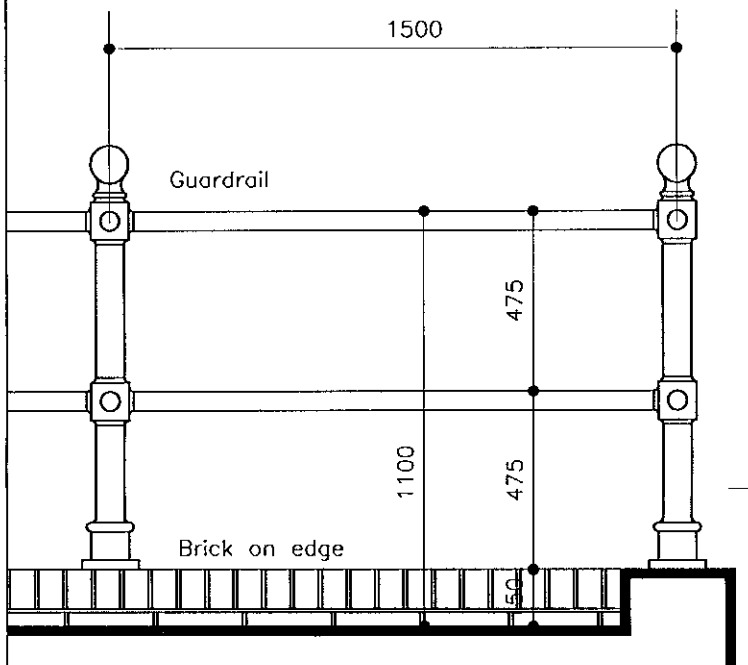


ASH DESIGN CONSULTANTS LTD
 CHARTERED ARCHITECTS
 www.lingar.co.uk
 adcl@lingar.co.uk
 Tel: 01474 879484
 Fax: 01474 879707
 LINGAR GROUP

Client
 ST MARYS COLLEGE

Project
 K BLOCK REDEVELOPMENT

Drawing
 EXTERNAL WORK PLAN

Date	Scale	Drawn by
JUNE 2001	1:100	JM
Checked by		GR

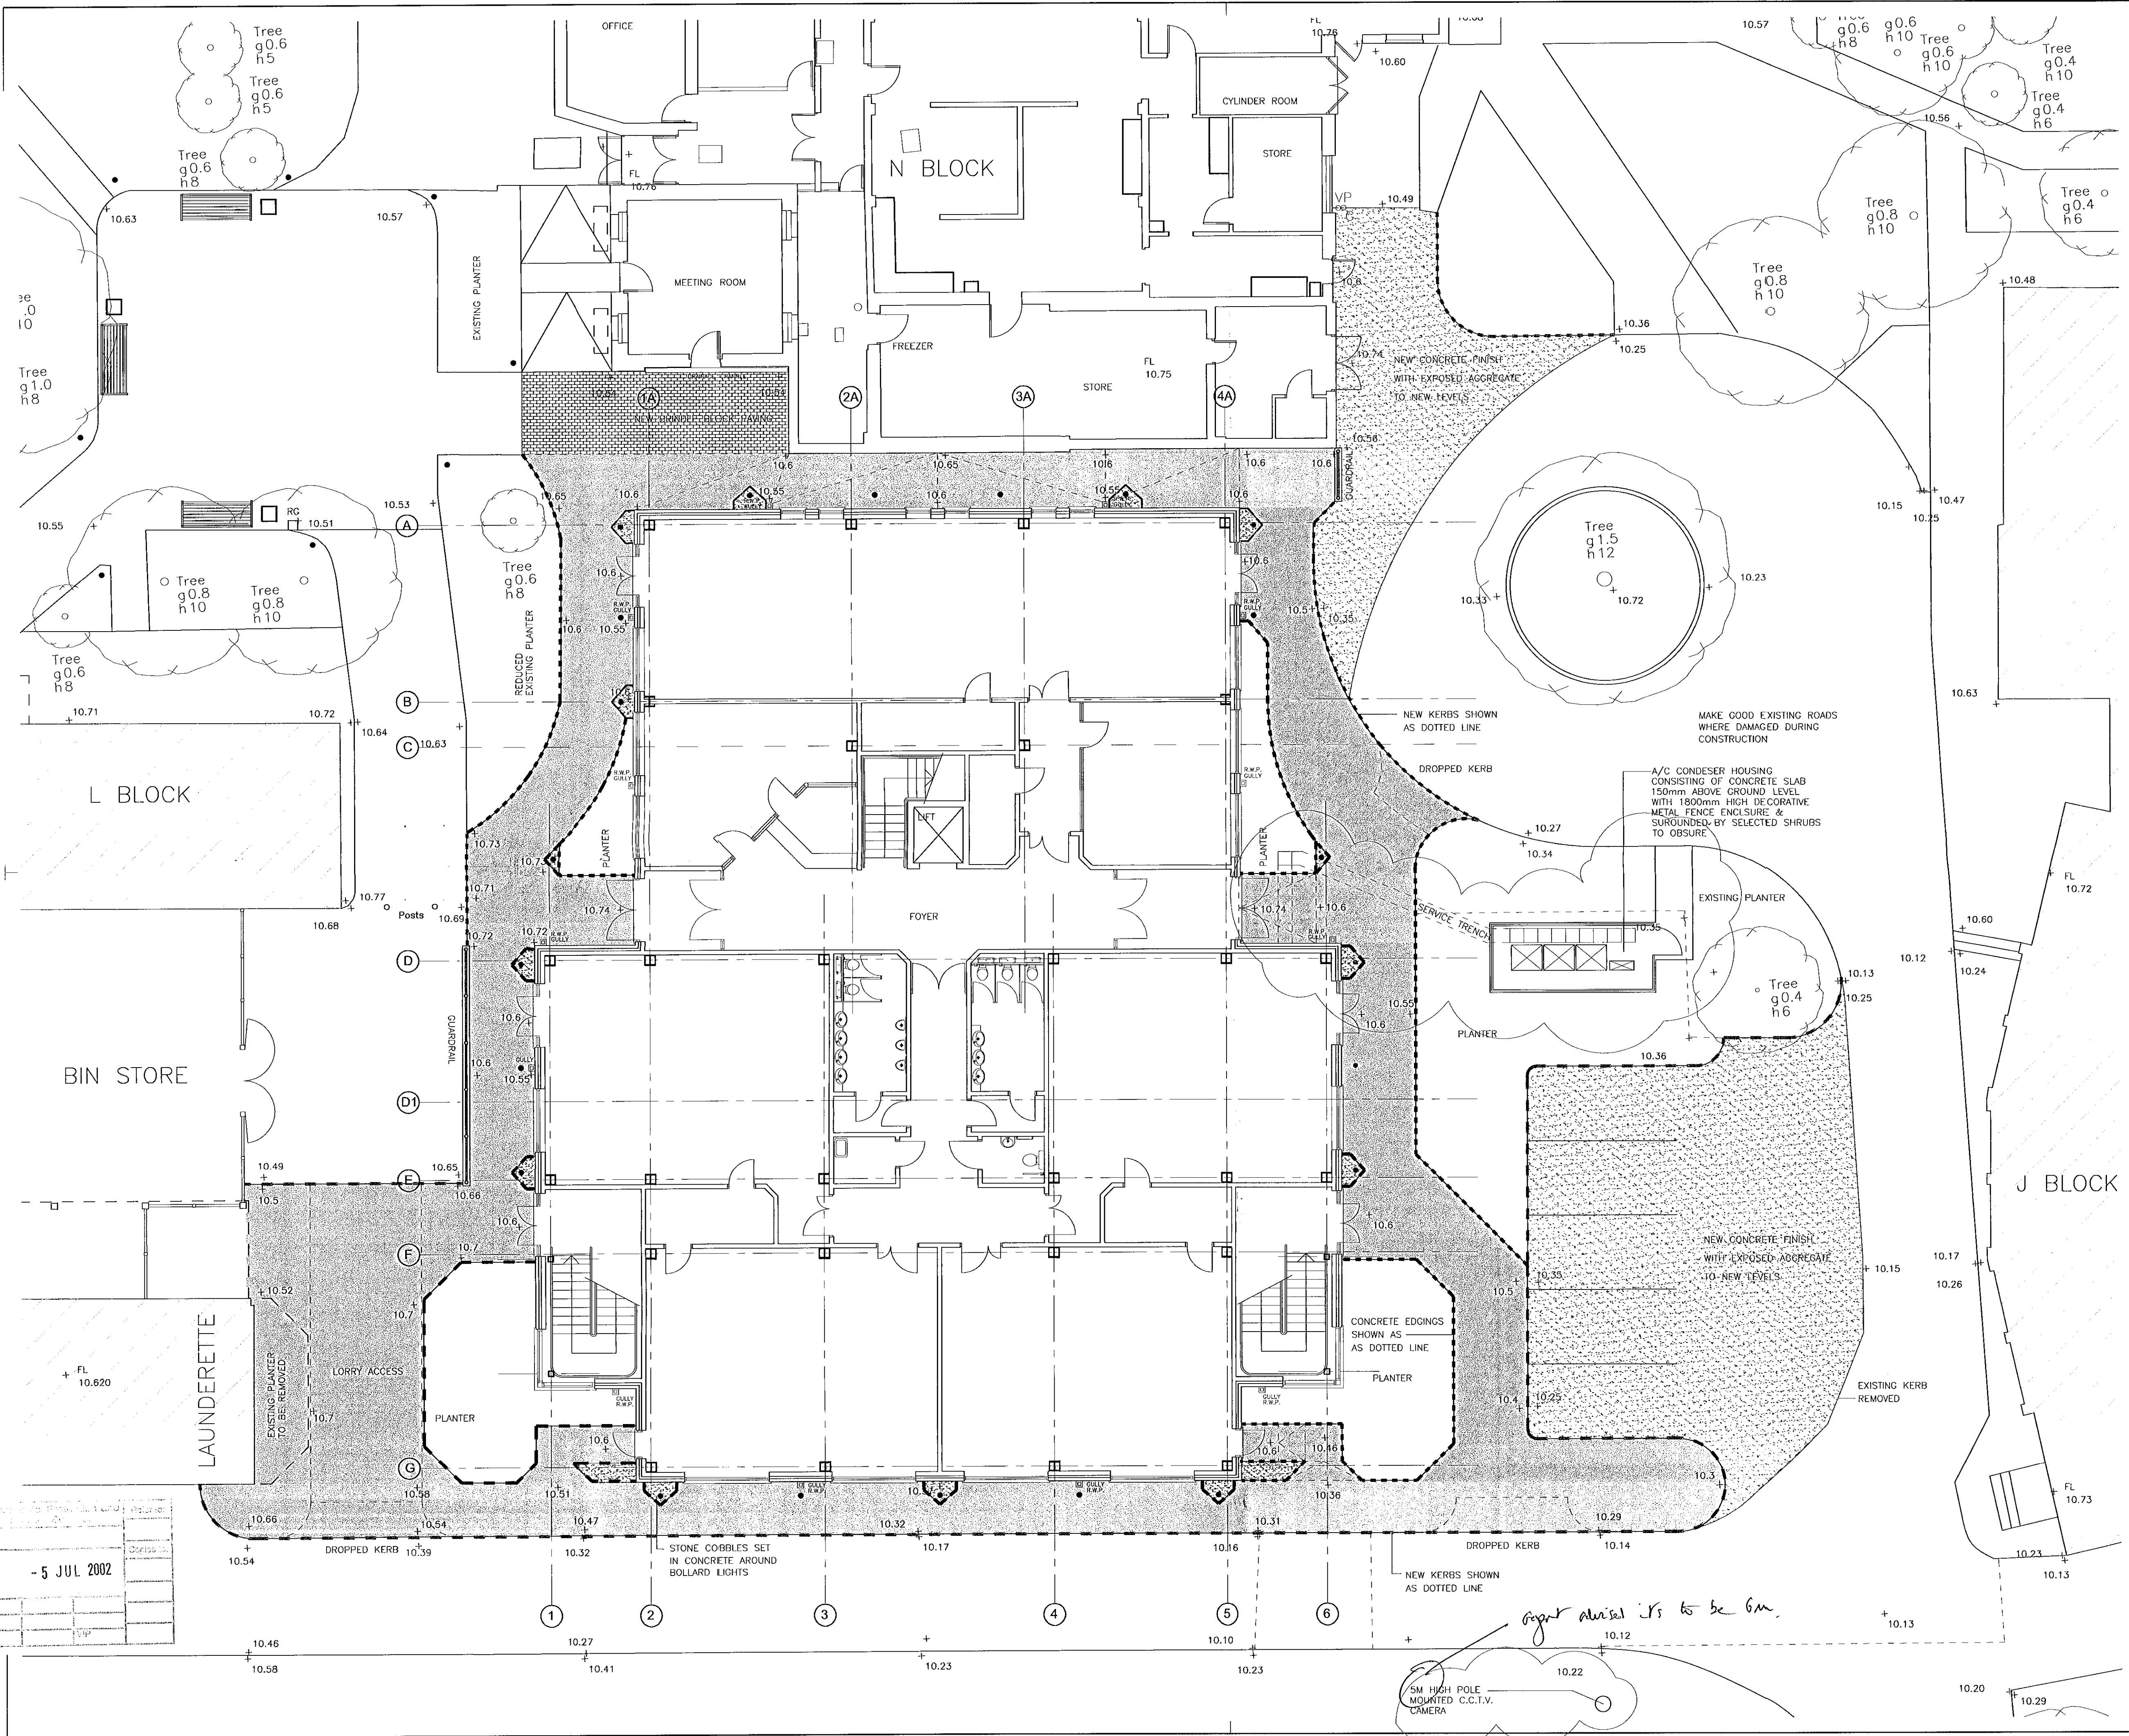

sign advised it to be 6m.
 5M HIGH POLE MOUNTED C.C.T.V. CAMERA