



ELEVATION 1

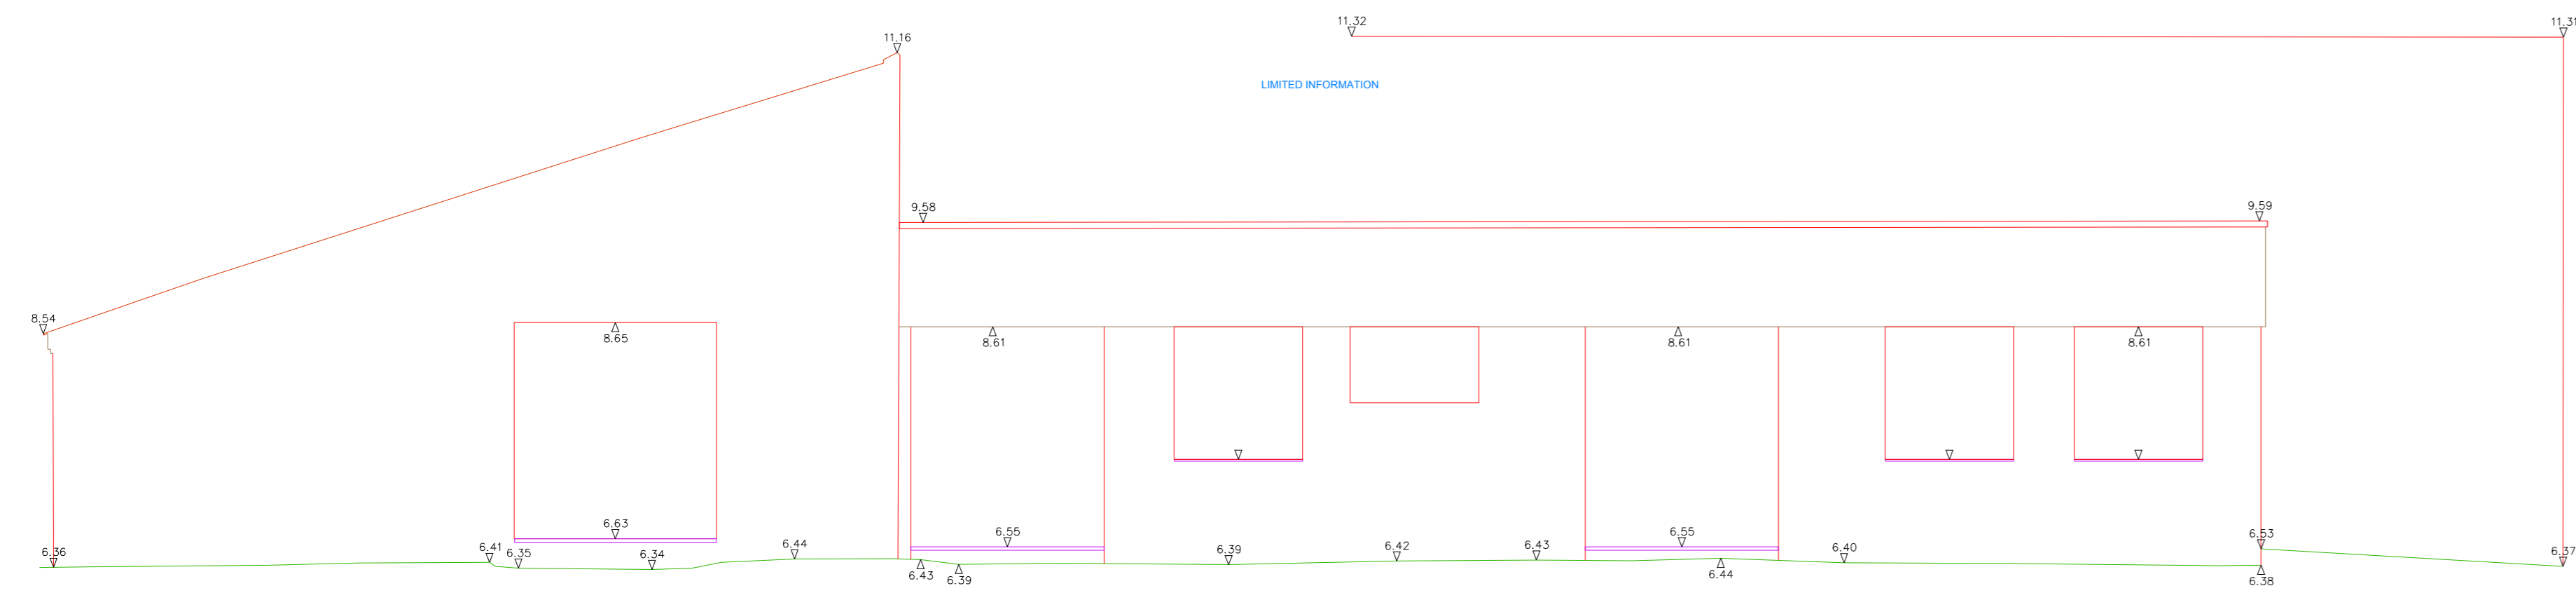



ELEVATION 2

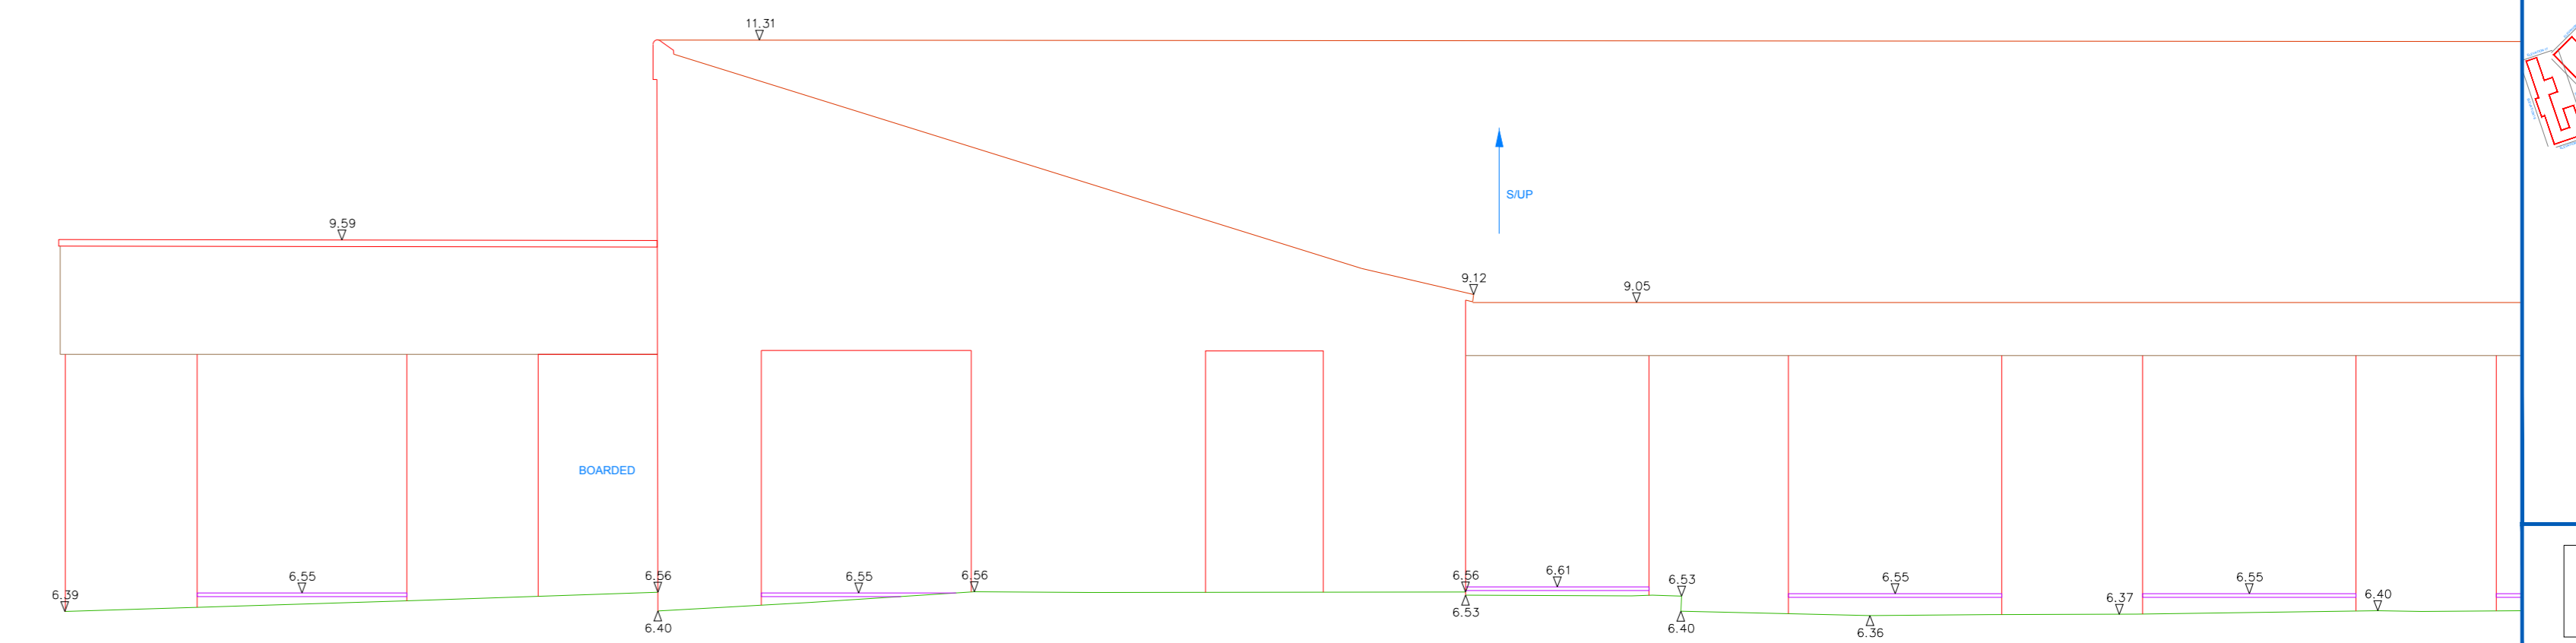

ELEVATION 3


DATUM 3.00m

DATUM 3.00m

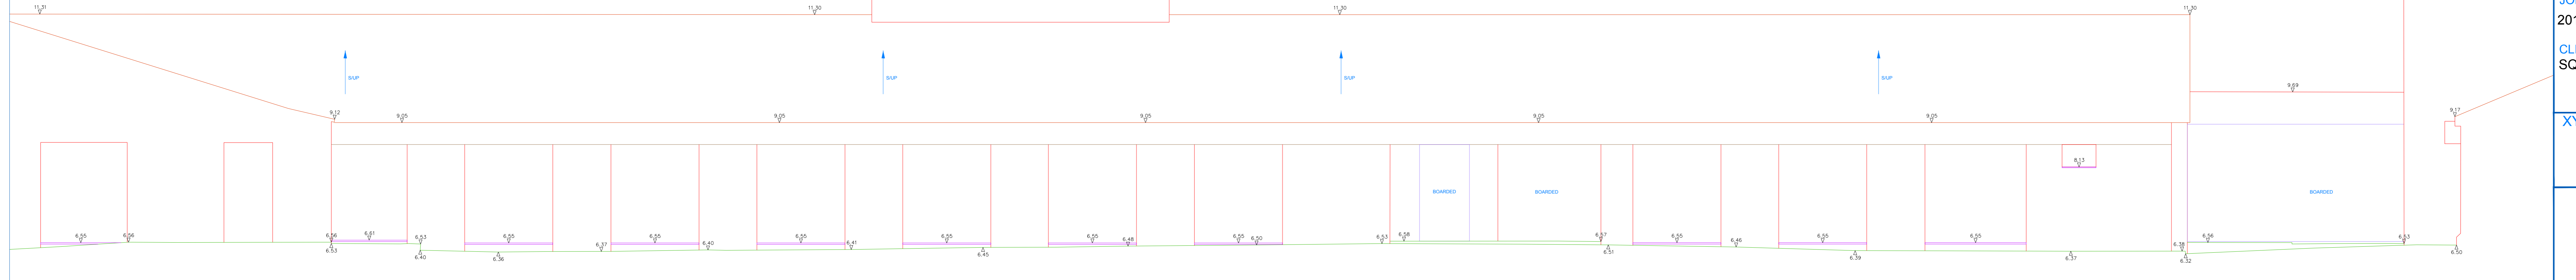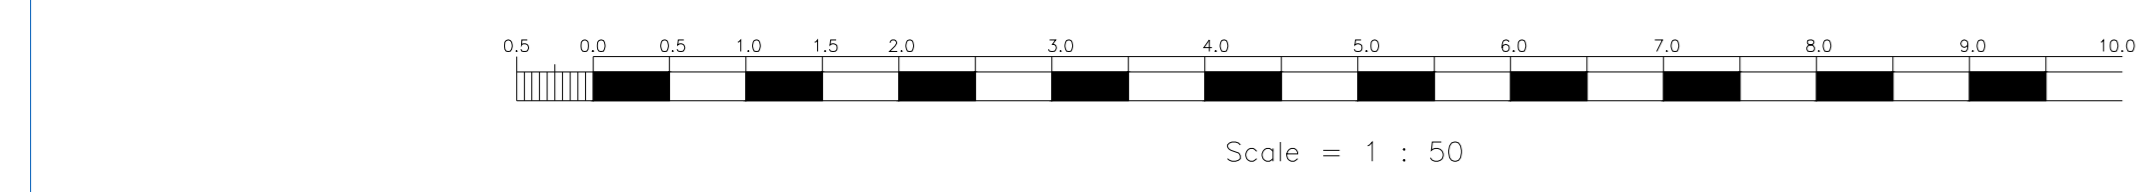

ELEVATION 3

ELEVATION 3

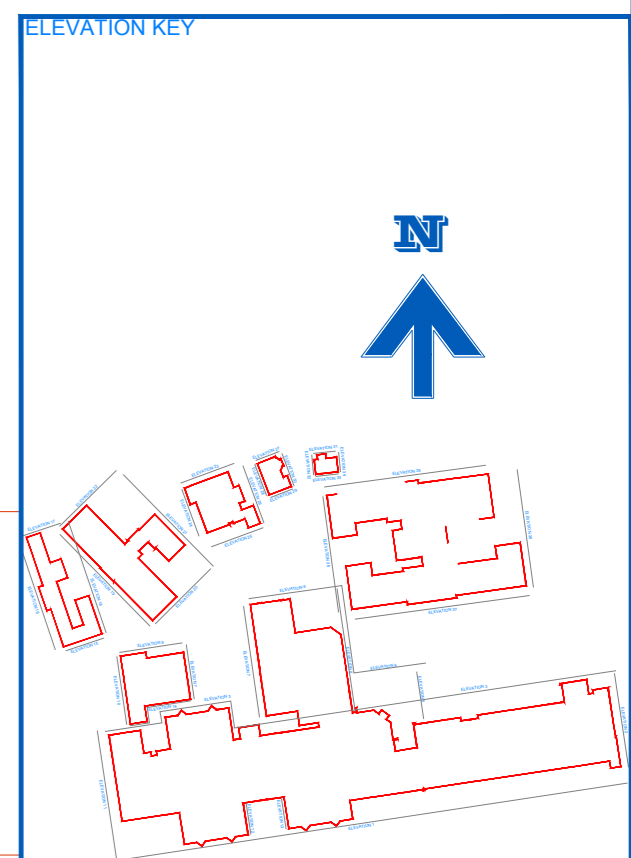

REVISION:

NO.	DATE
1	15/0 @/0
2	DECEMBER/2018

LEVELS RELATE TO:
GPS DATA

SITE ADDRESS:
BARNES HOSPITAL
SOUTH WORPLE WAY
BARNES
SW14 8SU

DRAWING TITLE:
ELEVATIONS

JOB NUMBER:
2018/298

CLIENT:
SQUIRE&PARTNERS LLP

XYZ SURVEY GROUP LTD
CHARTERED SURVEYORS
TRIDENT COURT, UNIT ONE, OAKROFT ROAD
CHESINGTON, SURVEY, KT8 1SD
TEL: 020 8255 4550
E-Mail: surveys@xyzsurveyors.co.uk
Website: www.xyzsurveyors.co.uk

