
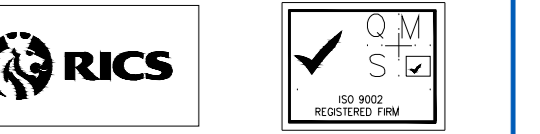


ELEVATION 3

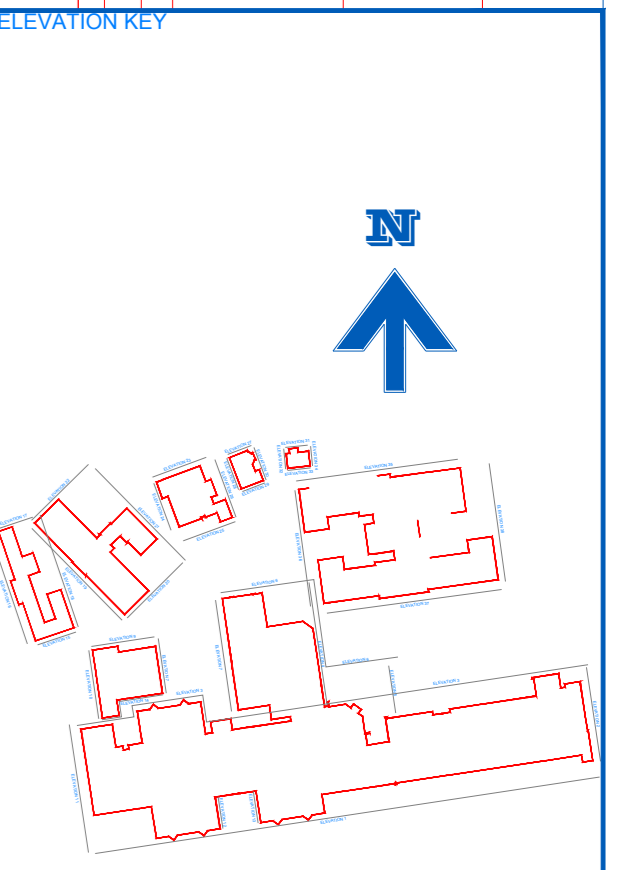

REVISION:

DATE	15/12/2018
DATE	DECEMBER/2018
DRAWING NO:	XYZ
DRAWN BY:	XYZ
SURVEYED BY:	CB
CHECKED BY:	ME

LEVELS RELATE TO:

GPS DATA

SITE ADDRESS:

BARNES HOSPITAL
SOUTH WORPLE WAY
BARNES
SW14 8SU



DRAWING TITLE:
ELEVATIONS

JOB NUMBER:
2018/298

CLIENT:
SQUIRE&PARTNERS LLP

XYZ SURVEY GROUP LTD
CHARTERED SURVEYORS

TRIDENT COURT, UNIT ONE, OAKROFT ROAD
CHESINGTON, SURVEY, W19 1SD
TEL: 020 8255 4550
E-Mail: surveyors@xyzsurveyors.co.uk
Website: www.xyzsurveyors.co.uk

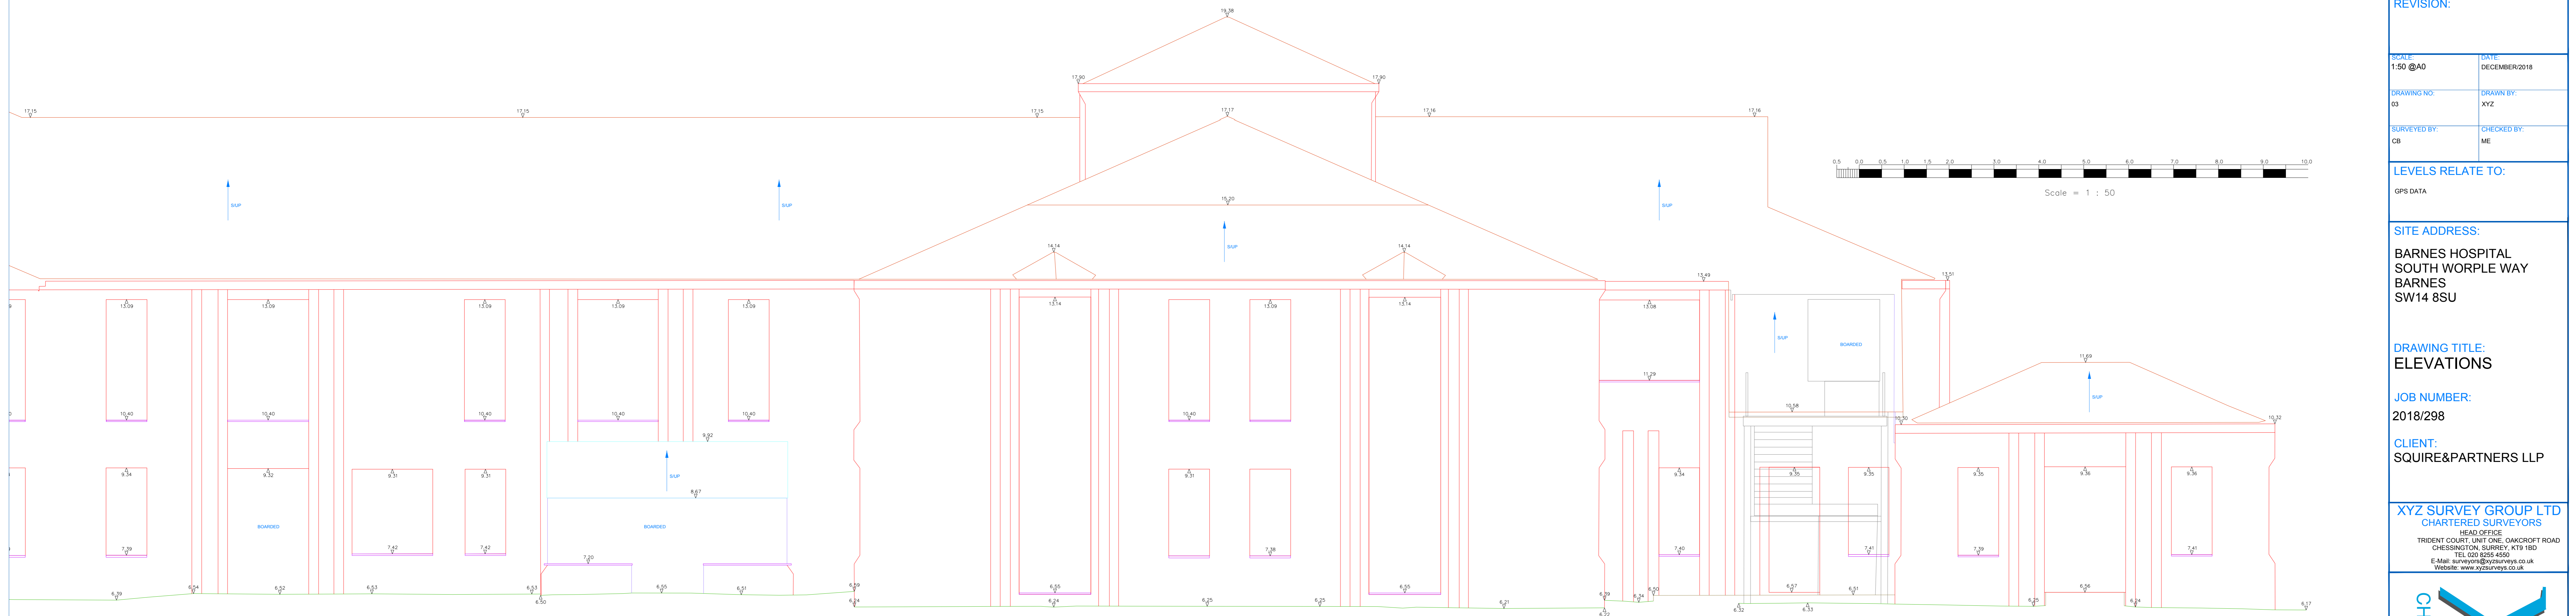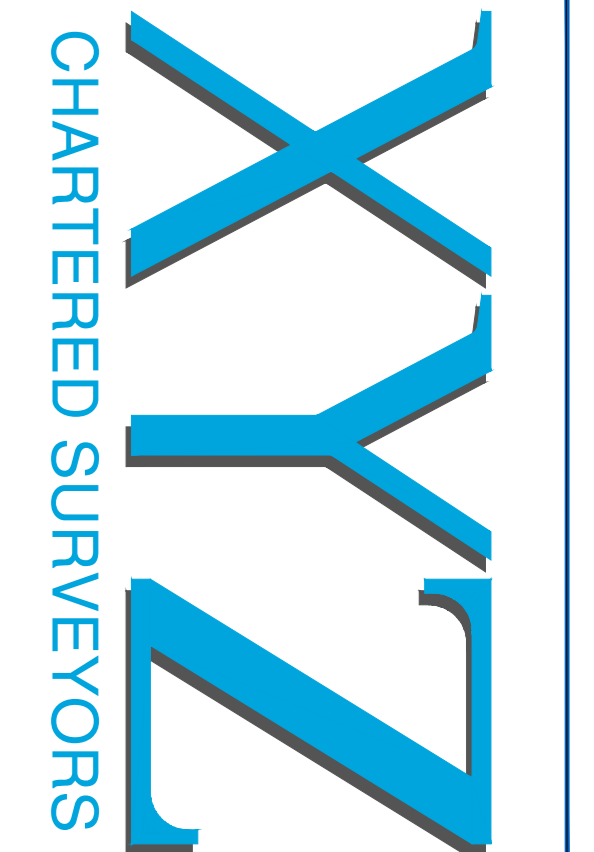

ELEVATION 3