



DATUM 3.00m

ELEVATION 21

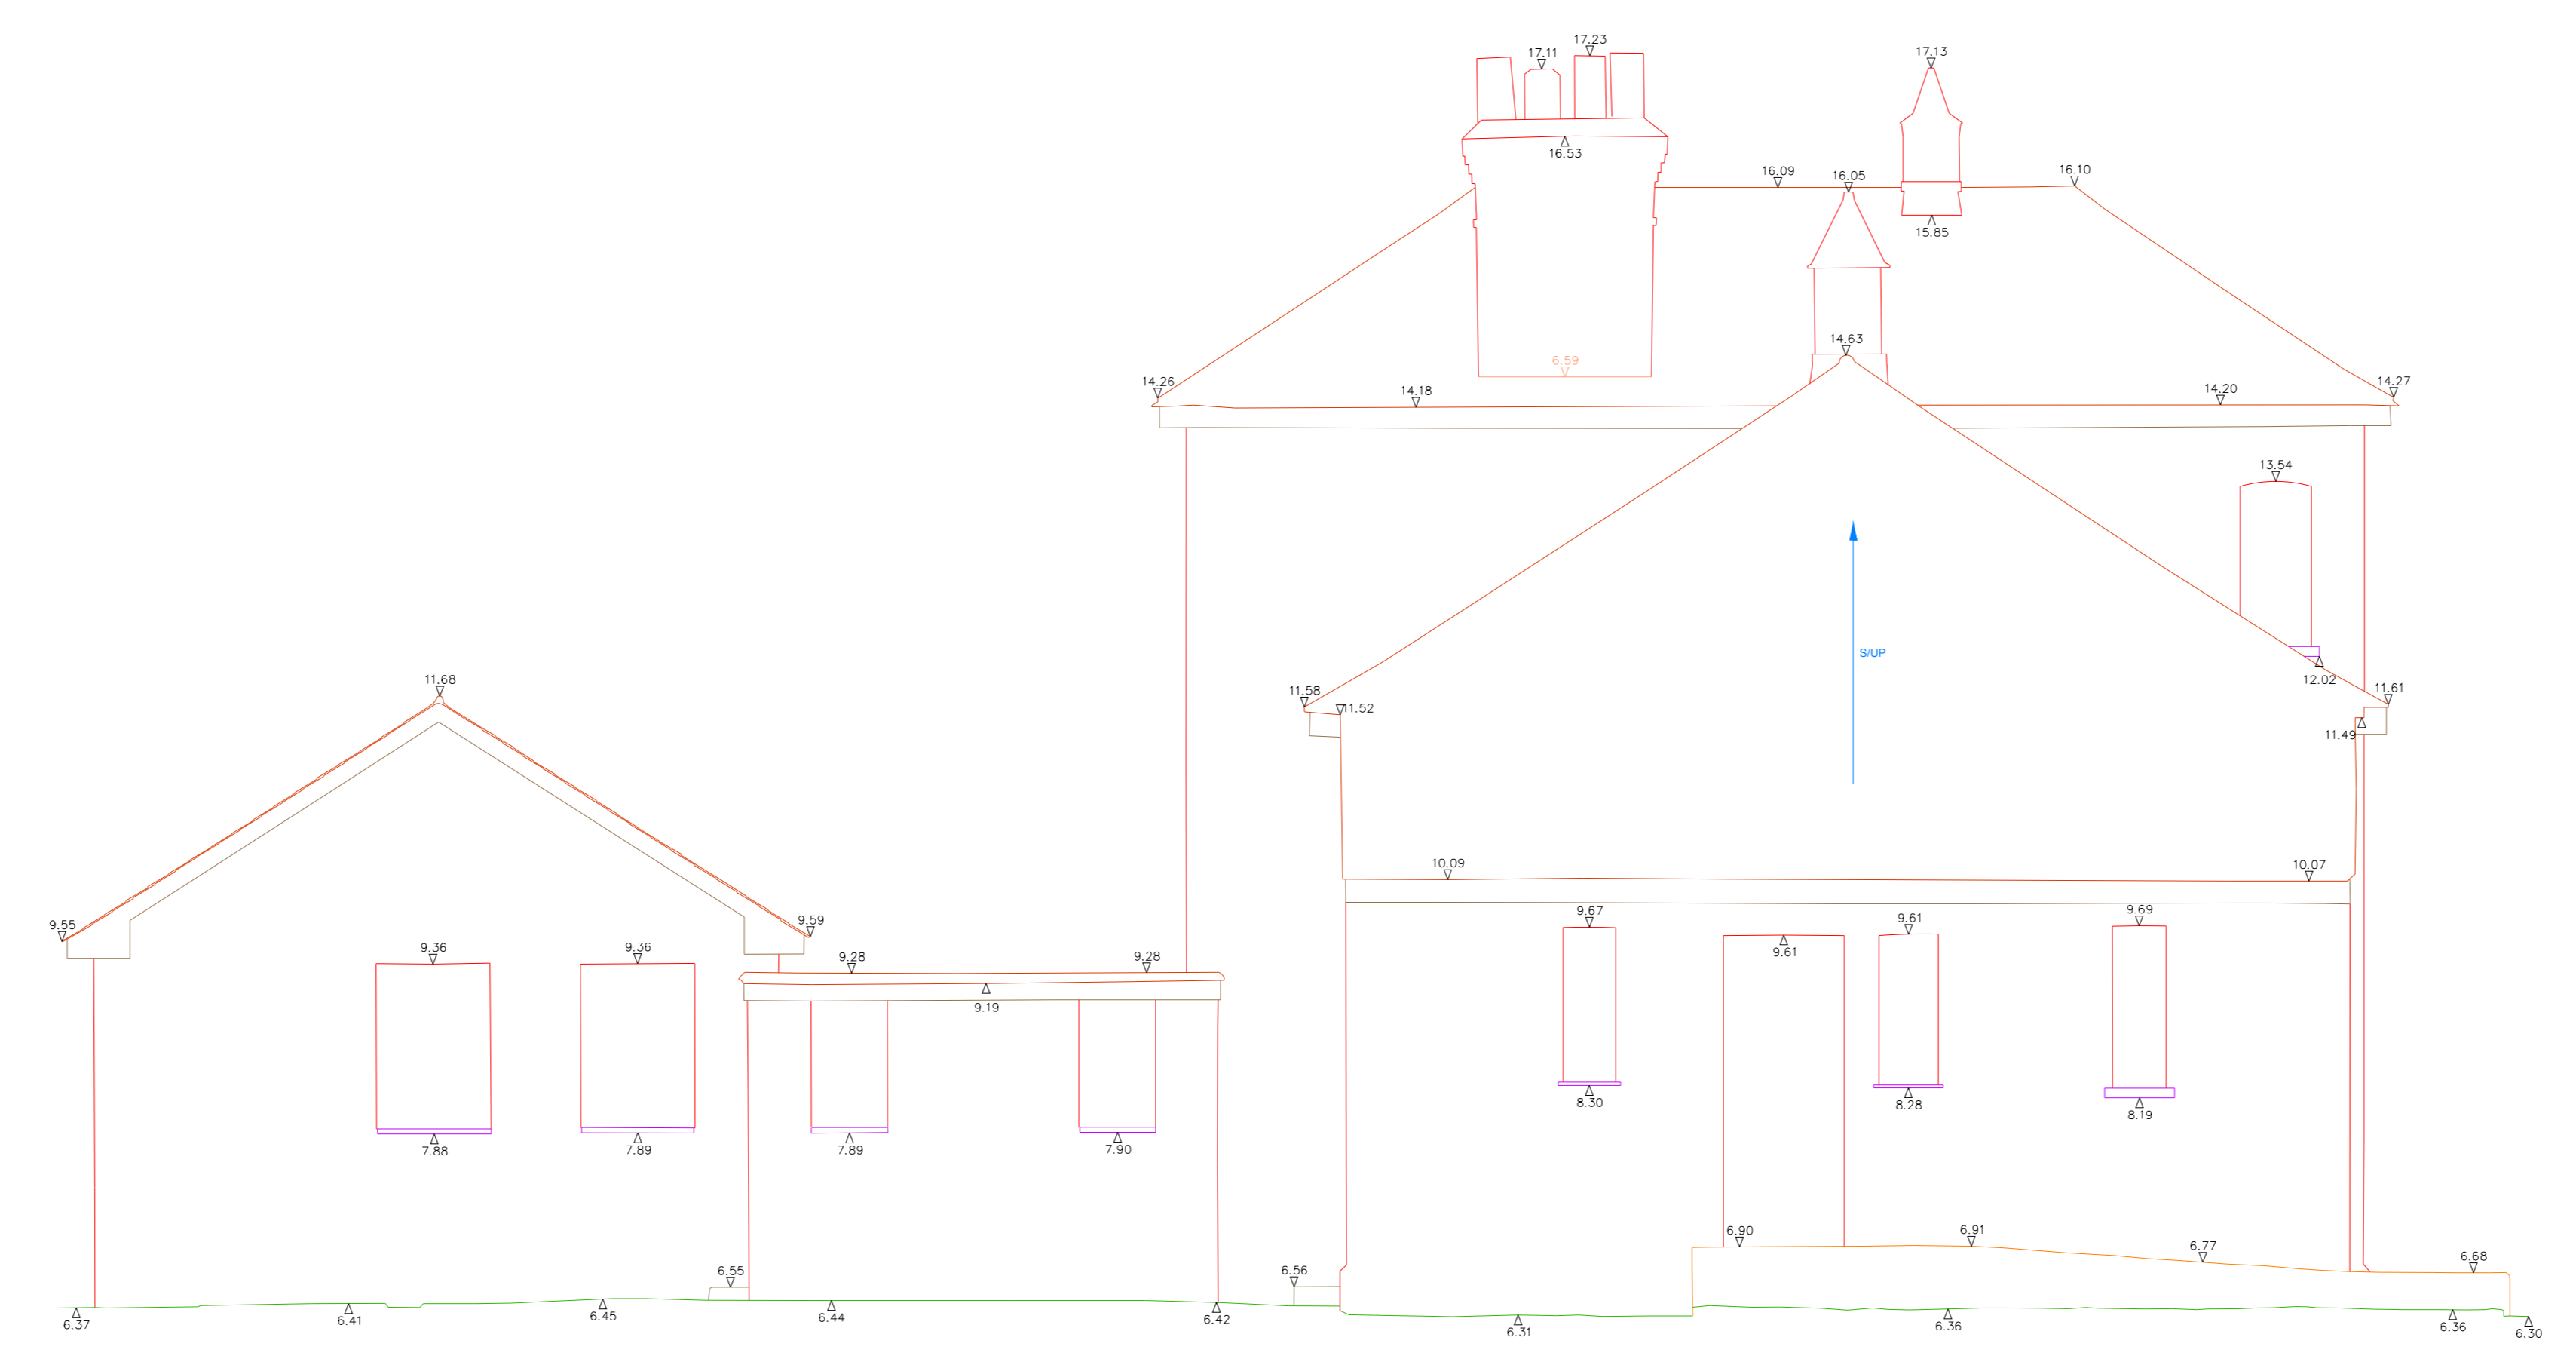

DATUM 3.00m

ELEVATION 22

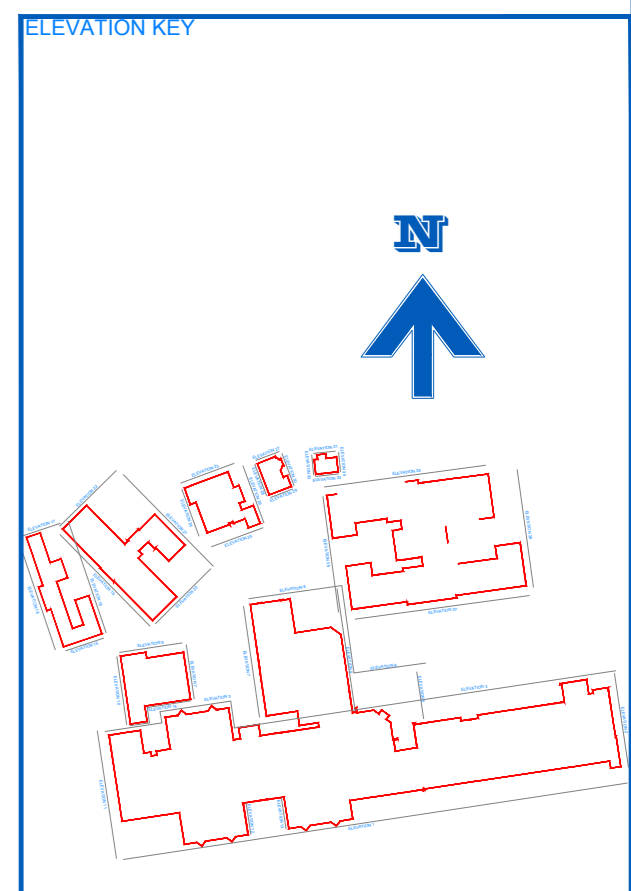

REVISION:

NO.	DATE
1/50 @A0	DECEMBER 2018
09	XYZ
CB	ME

LEVELS RELATE TO:
GPS DATA

SITE ADDRESS:
BARNES HOSPITAL
SOUTH WORPLE WAY
BARNES
SW14 8SU

DRAWING TITLE:
ELEVATIONS

JOB NUMBER:
2018/298

CLIENT:
SQUIRE&PARTNERS LLP

XYZ SURVEY GROUP LTD
CHARTERED SURVEYORS
HEAD OFFICE
TRIDENT COURT, UNIT ONE, OAKROFET ROAD
CHESINGTON, SURREY, KT8 1SD
TEL: 020 8255 4550
E-Mail: surveys@xyzsurveyors.co.uk
Website: www.xyzsurveyors.co.uk

