



DATUM 3.00m

ELEVATION 36

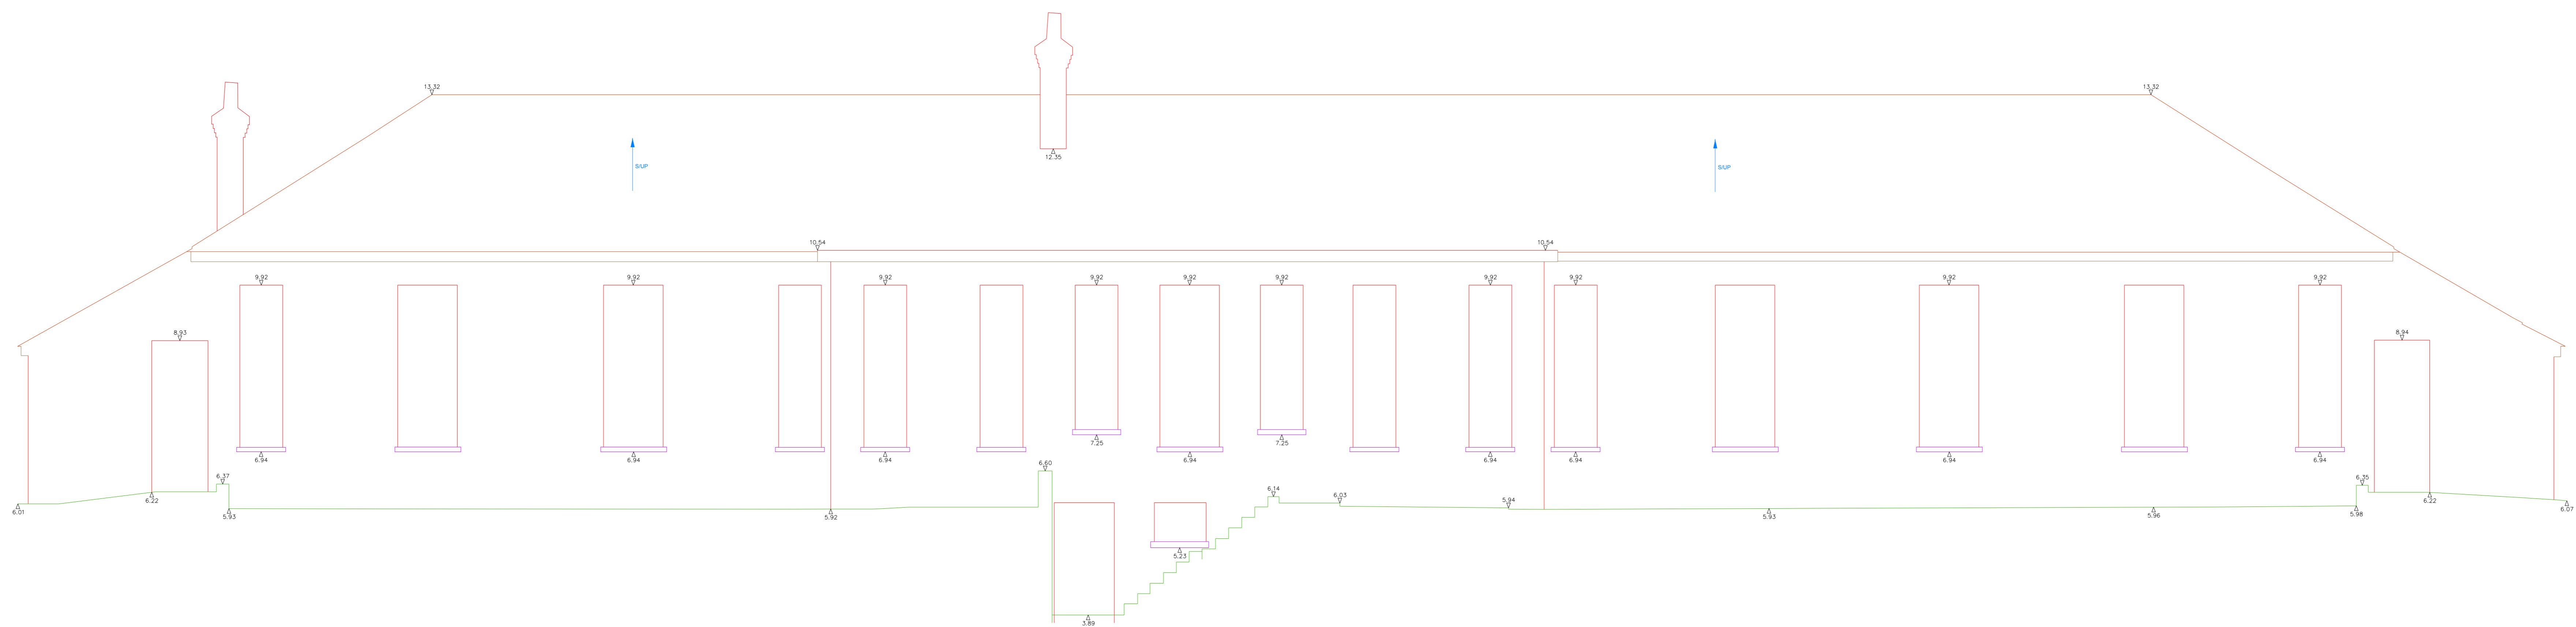


DATUM 3.00m

ELEVATION 37

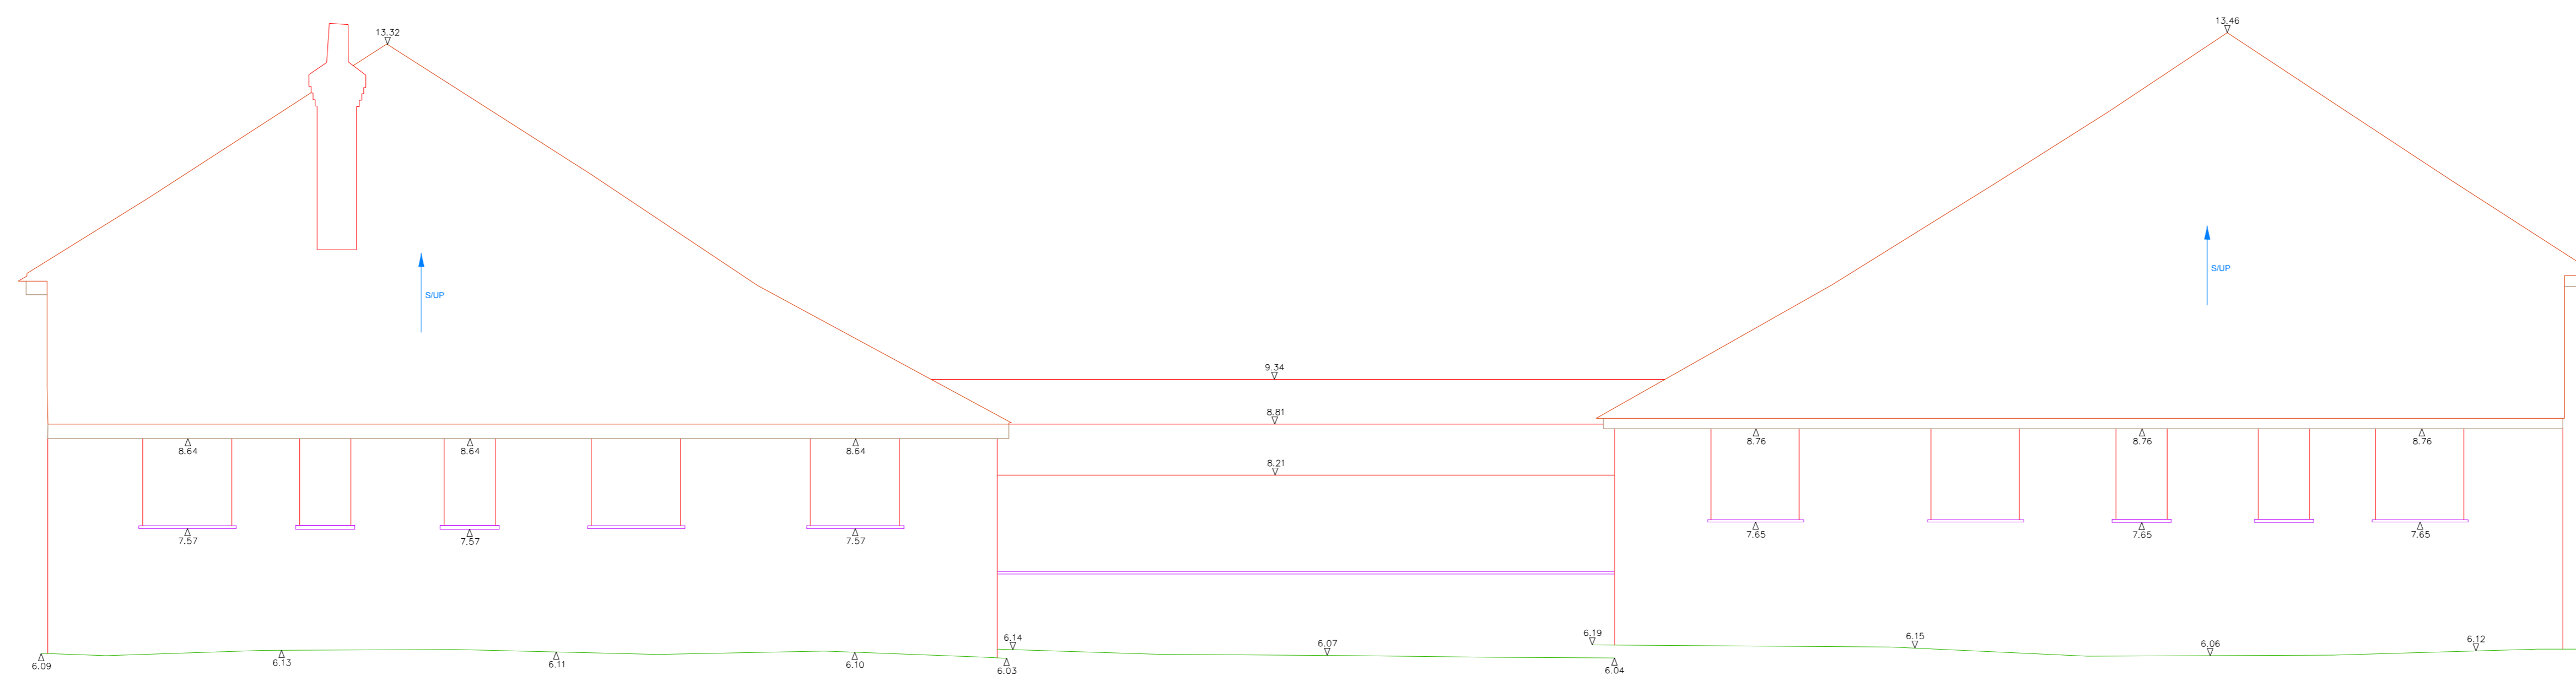

DATUM 3.00m

ELEVATION 38

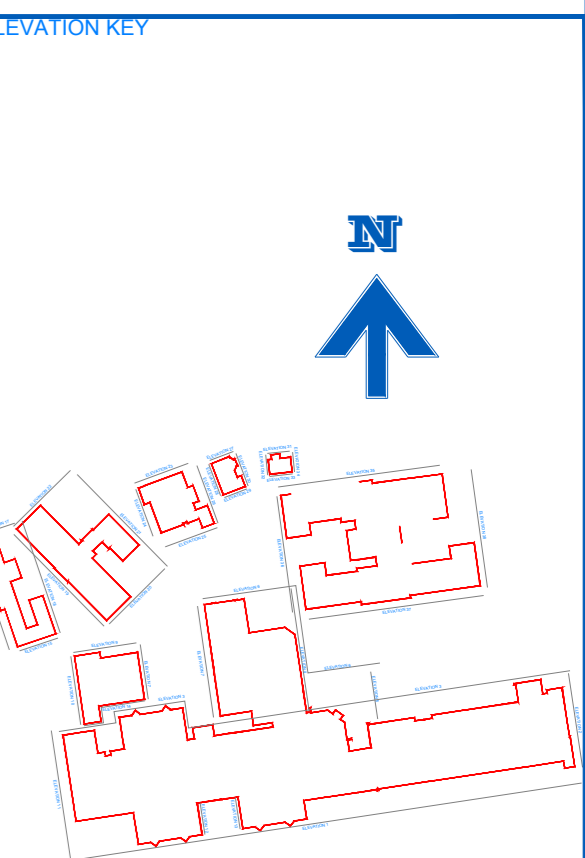

REVISION:

DATE	DECEMBER 2018
DRAWING NO.	XYZ
SURVEYED BY	ME

LEVELS RELATE TO:
GPS DATA

SITE ADDRESS:
BARNES HOSPITAL
SOUTH WORPLE WAY
BARNES
SW14 8SU

DRAWING TITLE:
ELEVATIONS

JOB NUMBER:
2018/298

CLIENT:
SQUIRE&PARTNERS LLP

XYZ SURVEY GROUP LTD
CHARTERED SURVEYORS
HEAD OFFICE
TRIDENT COURT, UNIT ONE, OAKROFT ROAD
CHESINGTON, SURVEY, KT9 1SD
TEL: 020 8255 4550
E-Mail: surveyors@xyzsurveyors.co.uk
Website: www.xyzsurveyors.co.uk

