


06/1087/FUL

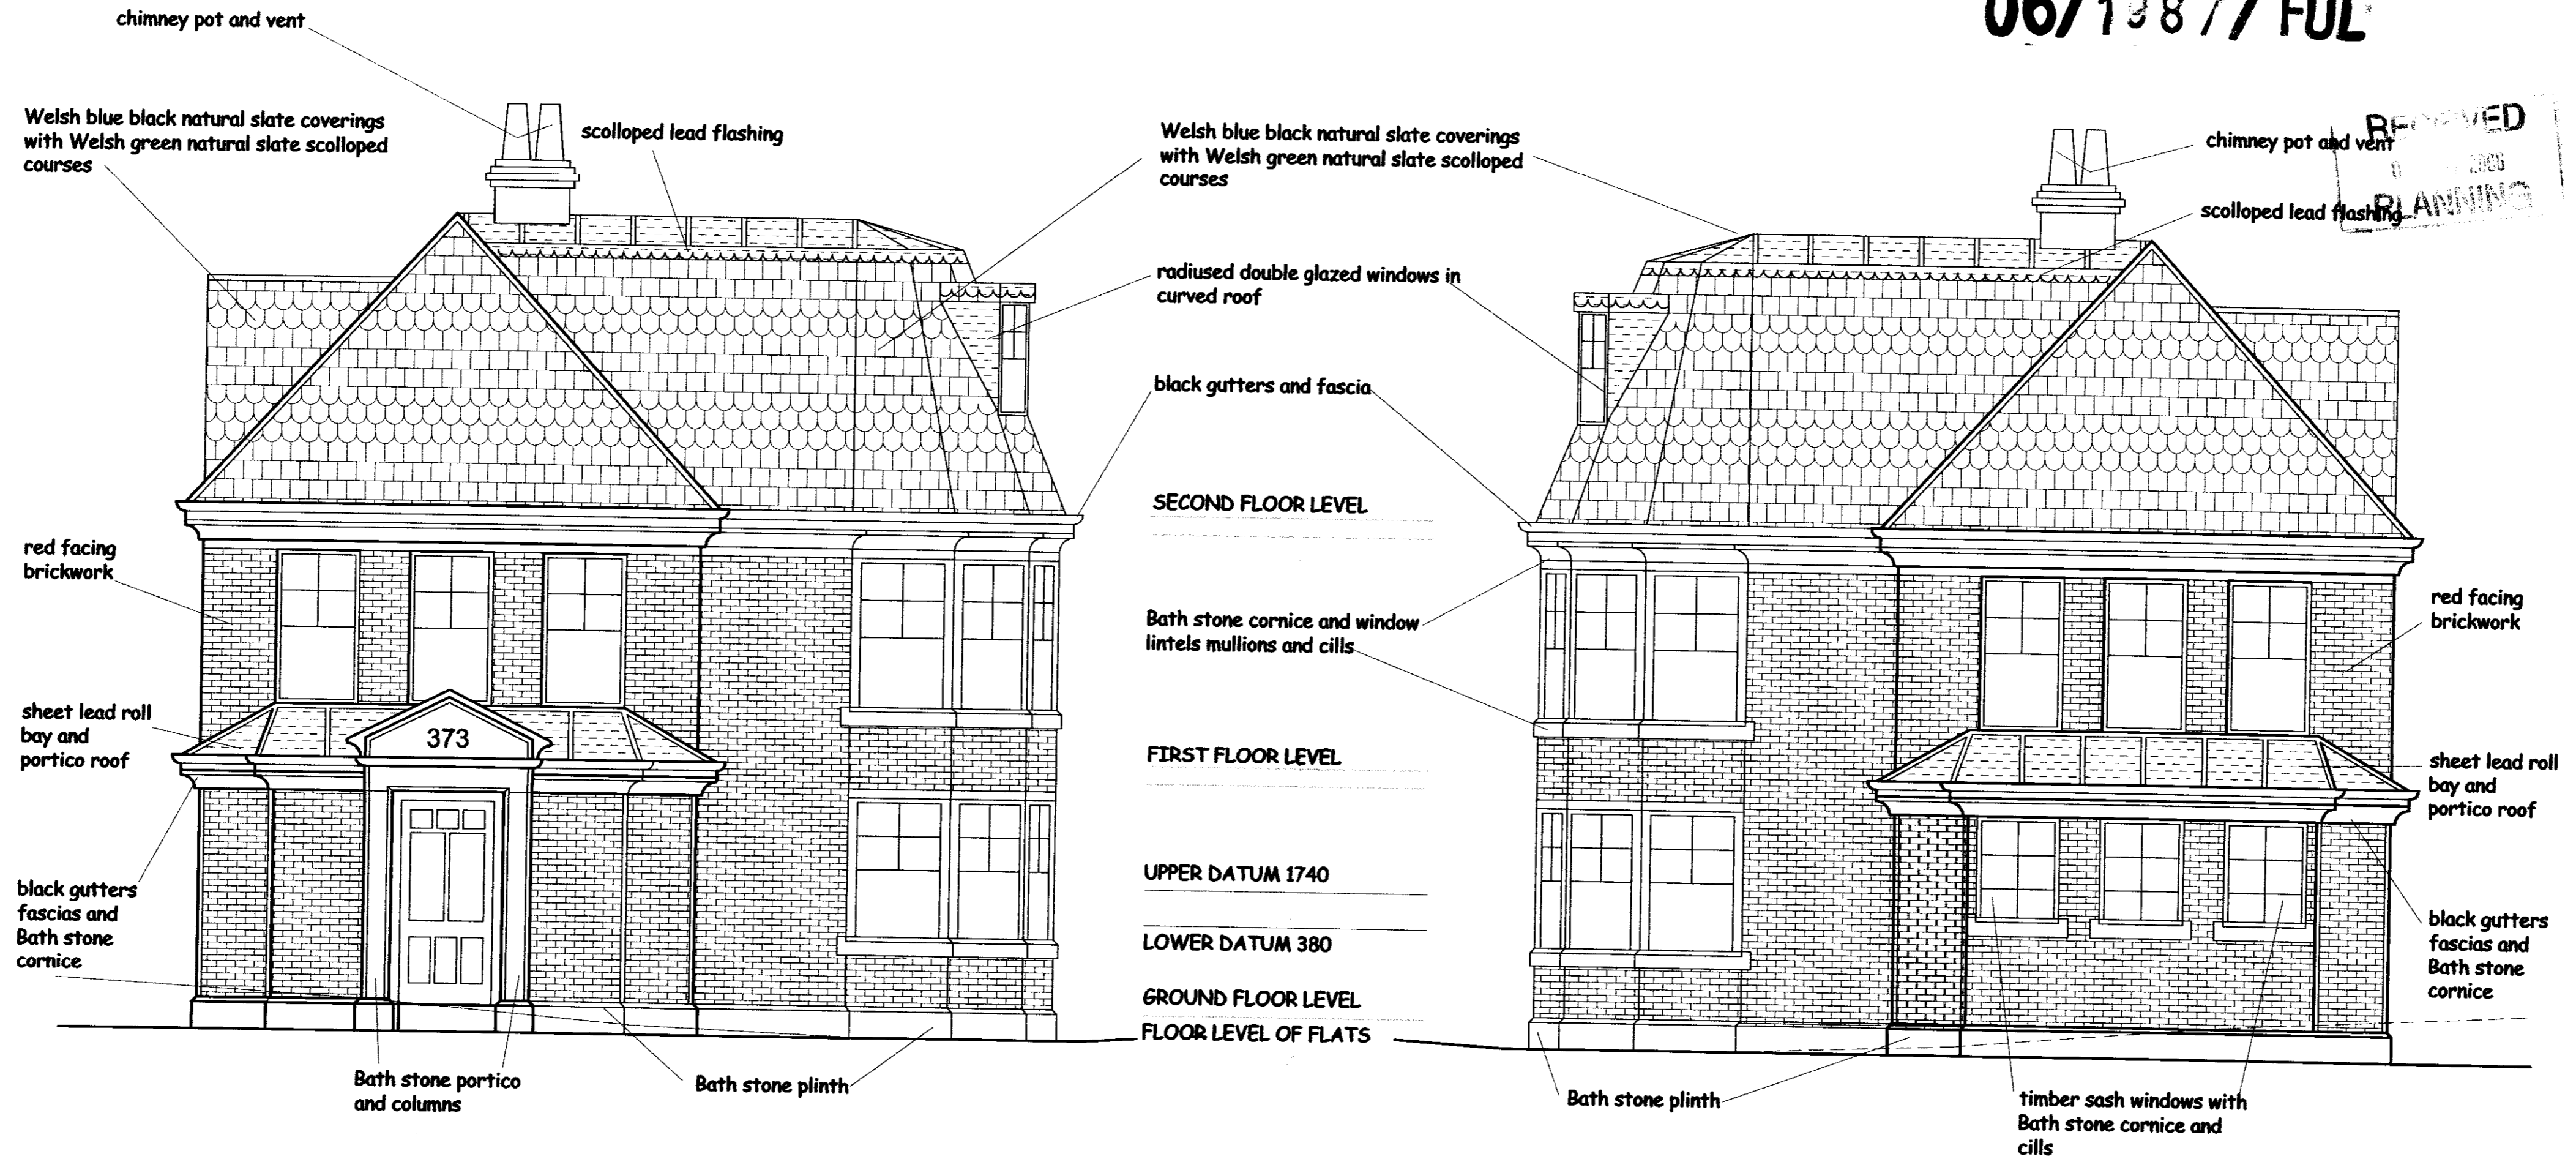

ELEVATION TO HIGH PARK ROAD

ELEVATION TO SANDYCOMBE ROAD

QUINTON SELBY
CHARTERED BUILDING SURVEYORS

THE STUDIO
CAMBRIDGE MEWS
OFF CAMBRIDGE ROAD
KEW RICHMOND
SURREY TW9 3JB
Tel No: 020 8255 1390
Fax No: 020 8255 0921

Revisions:-	
APR 06	Elevations revised.
SEPT 06	Elevations revised.

Project:-
373 SANDYCOMBE ROAD KEW SURREY

Dwg Title:-
**PROPOSED NEW HOUSE -
FRONT & SIDE ELEVATIONS**

Scale:
1:50
Date:
DEC 2004

Dwg No:
SR373/RAC/03
Revision:

A	B		
---	---	--	--