







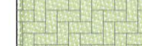

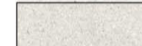





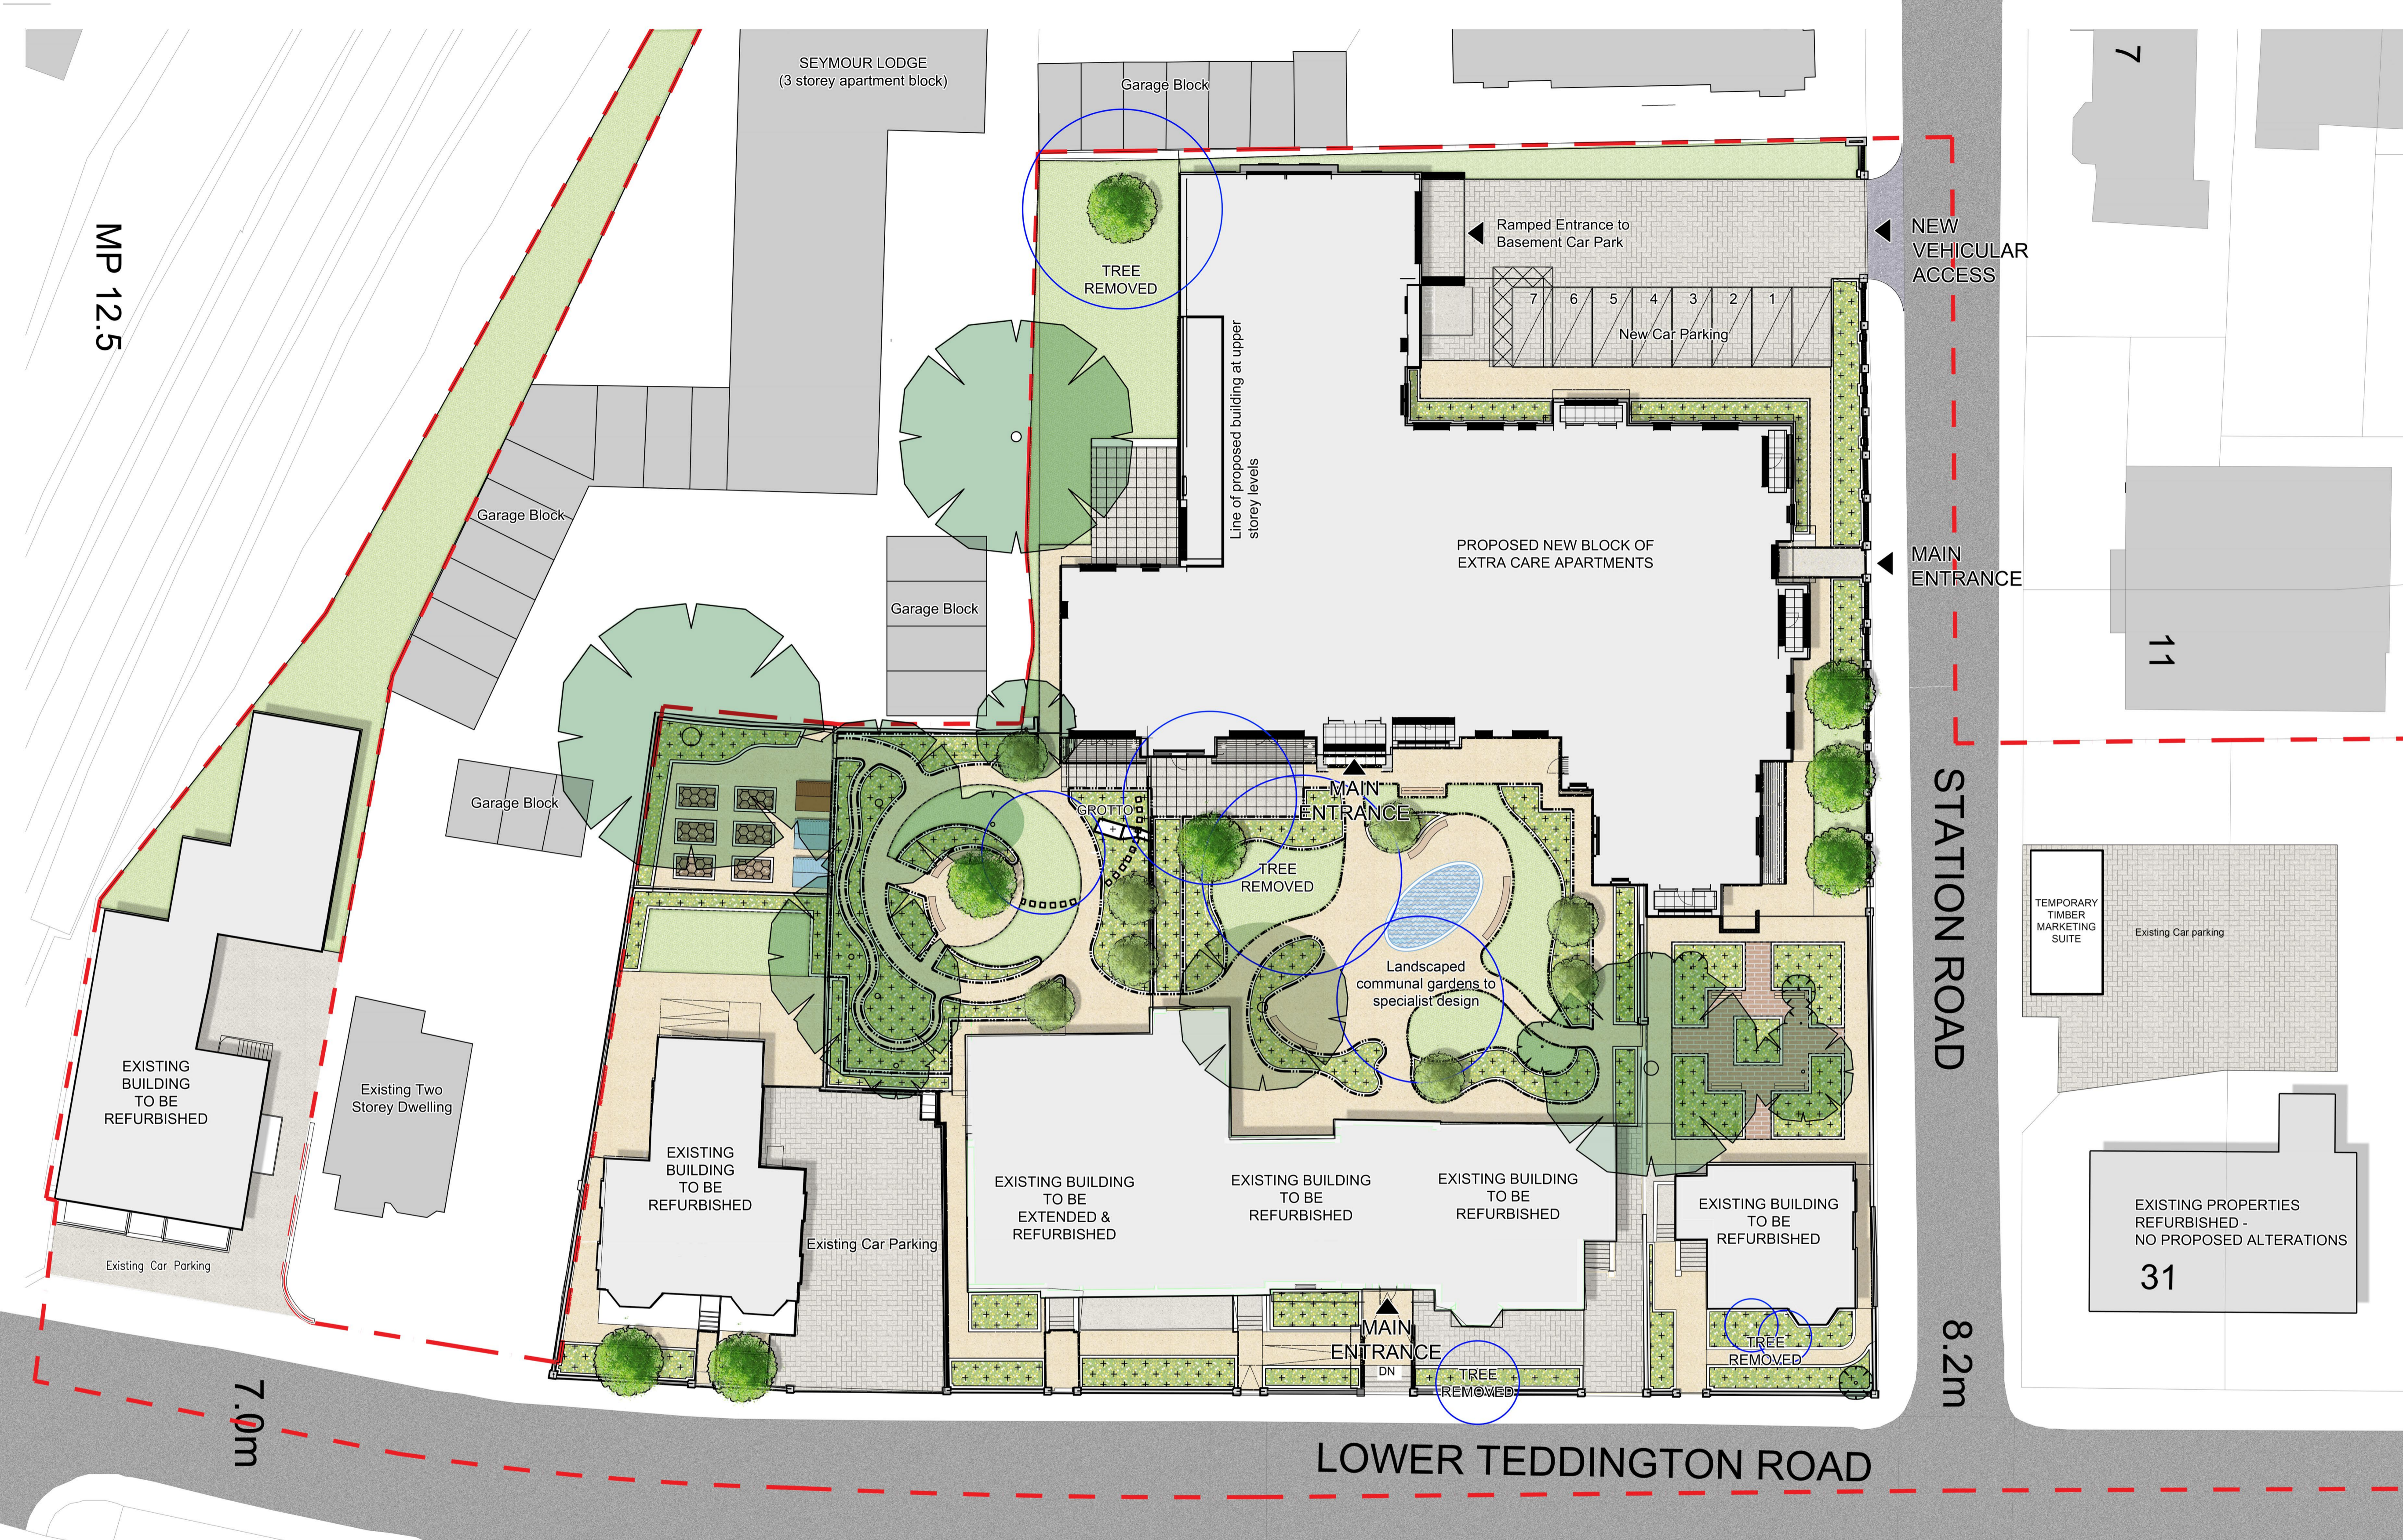


Figured dimensions only are to be used. All dimensions to be checked onsite. Differences between drawings and between drawings and specification or bills of quantities to be reported to the PRC Group.

© The copyright of the drawings and designs contained therein remains vested in the PRC Group

Revisions: _____ Drawn / Chkd: _____ Date: _____

- Legend**
-  Detail planning application boundary
 -  Application buildings
 -  Trees to be removed
 -  Existing trees/ vegetation - to be retained
 -  Proposed feature trees
 -  Proposed planting
 -  Proposed lawn
 -  Proposed resin bound gravel surface
 -  Proposed block paving
 -  Proposed clay paving
 -  Proposed water element
 -  Proposed bench's provide informal seating opportunities
 -  Proposed potting shed
 -  Proposed vegetable garden
 -  Proposed concrete edge treatment
 -  Proposed Textured Conservation Kerb Flush



Client:
The Sons of Divine Providence
Developments Ltd



Project:
12-14 Station Road & 13,
19-33 Lower Teddington Road

12 Warren Yard,
Warren Park,
Milton Keynes,
MK12 5NW
01908 305 246

info@prc-group.com
www.prc-group.com

Drawing Title:
LANDSCAPE GENERAL
ARRANGEMENT DRAWING

Scale @ A1: 1/200
Checked by: PR
Date: JAN '19

Job No: 10901
Stage: PL 12_001
Drawing No: Rev: *

Issue Status:
 Construction
 Information
 Tender

Architecture
Planning
Master Planning
Urban Design
Interiors
Landscape

Offices
Woking
London
Milton Keynes
Warsaw

PRC Architecture & Planning

