


Green Roof

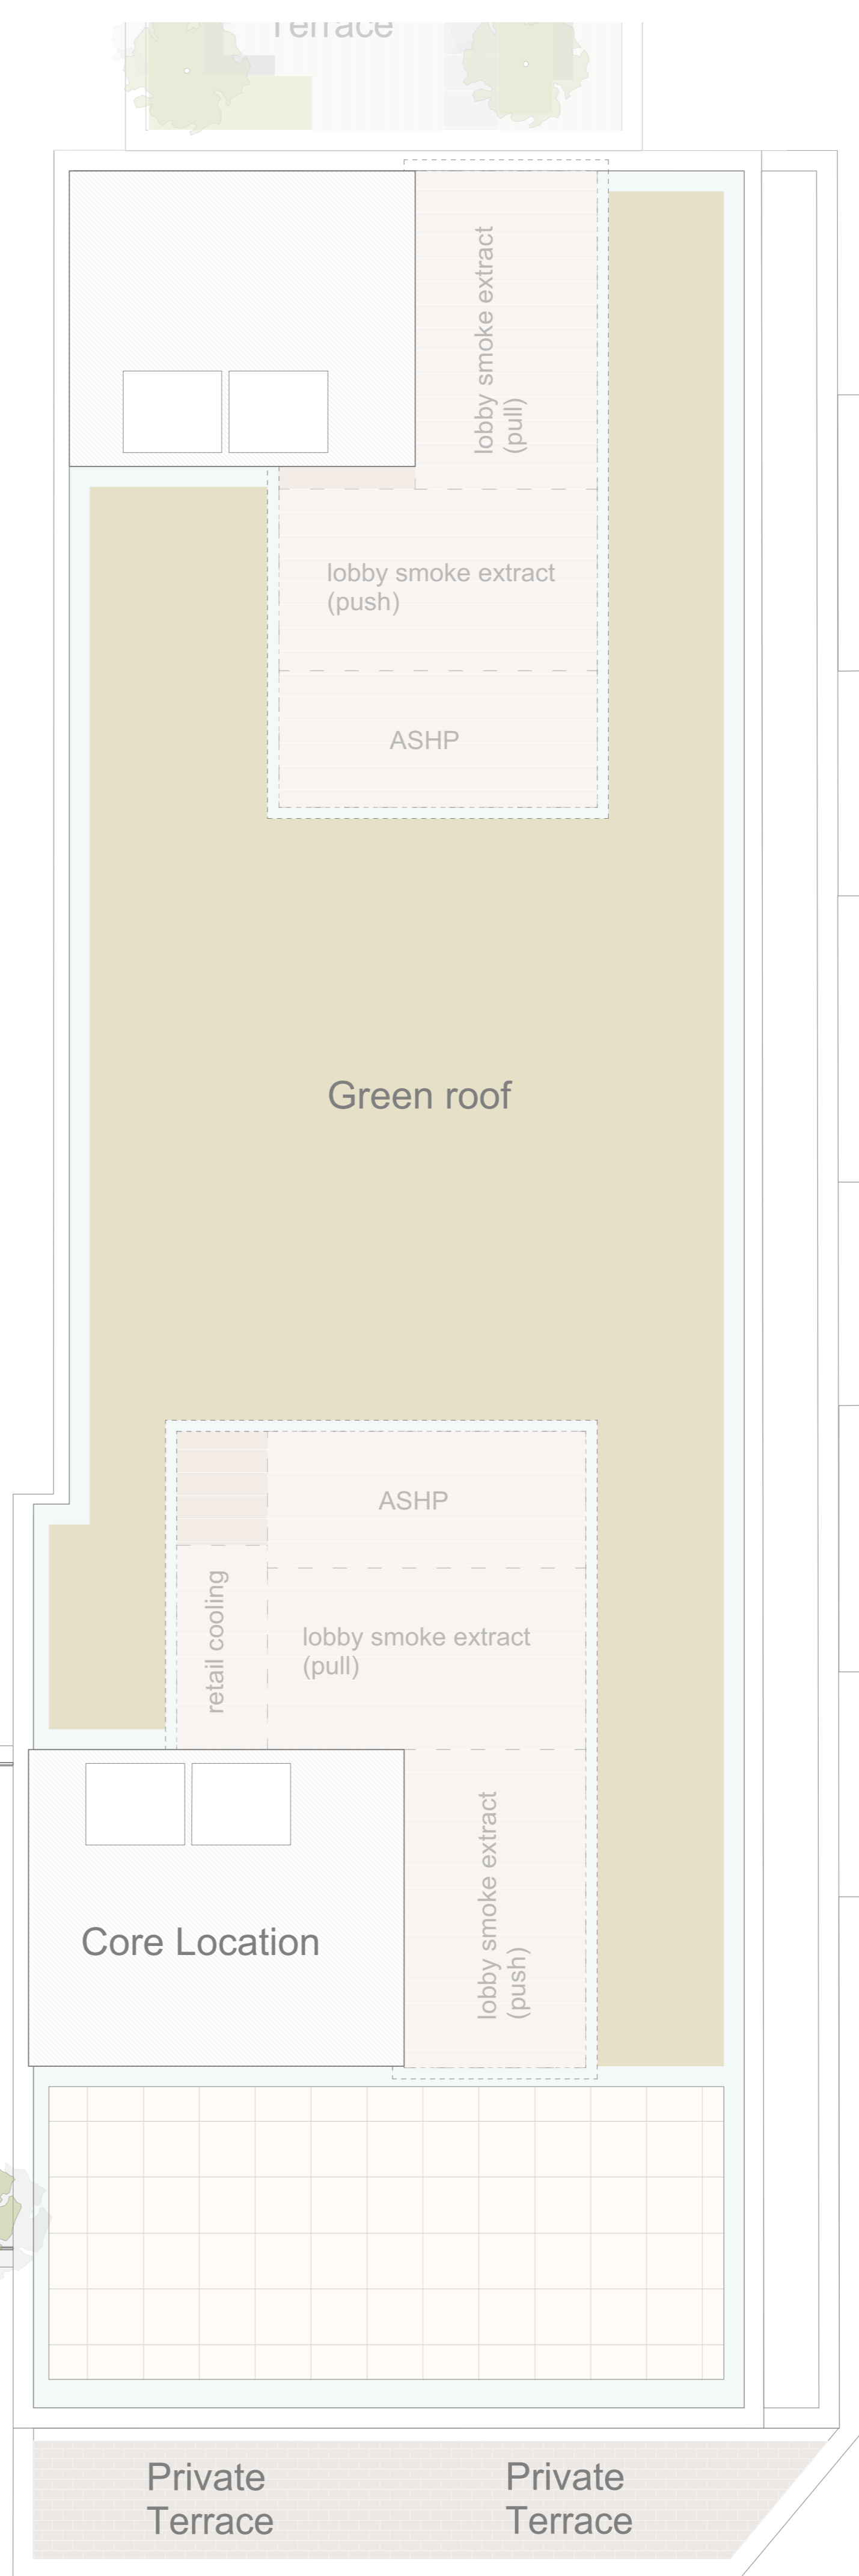

Green roof

ASHP

lobby smoke extract (pull)


retail cooling

lobby smoke extract (push)



Core Location

Private Terrace

Private Terrace

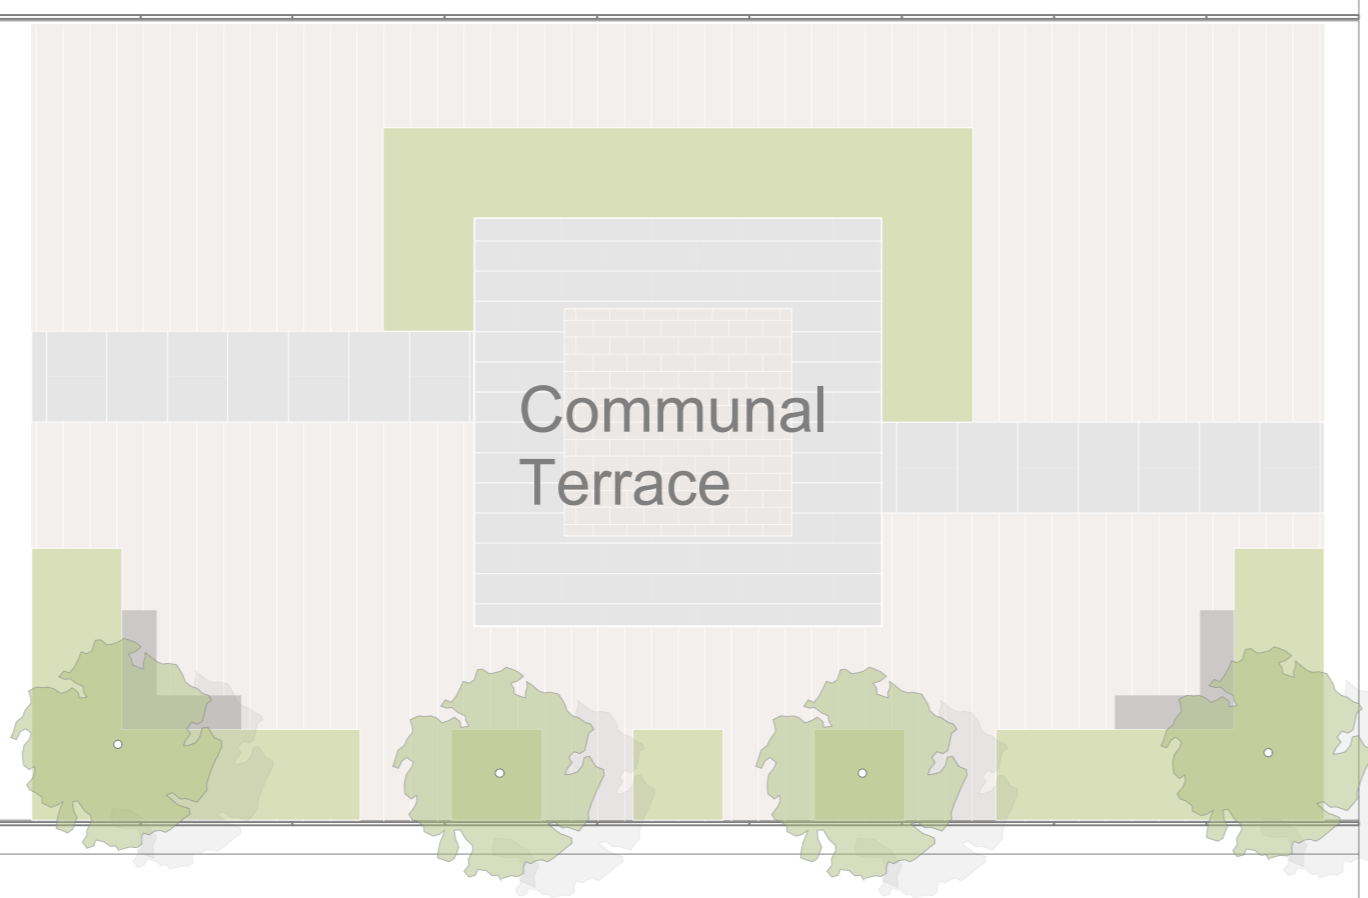

Communal Terrace

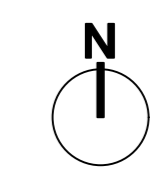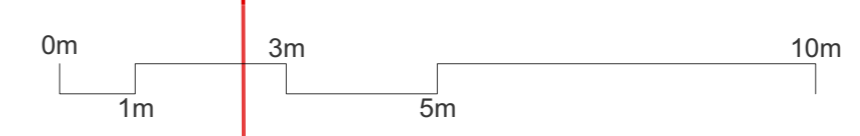

General notes

All levels must be checked on site and refer to Ordnance Datum Newlyn unless alternative Datum given

All fixings and weathers must be checked on site

All dimensions must be checked on site

This drawing must not be scaled

This drawing must be read in conjunction with all other relevant drawings, specification clauses and current design risk register

This drawing must not be used for land transfer purposes

Calculated areas in accordance with Assael Architecture's Definition of Areas for Schedule of Areas

This drawing must not be used on site unless issued for construction

Subject to survey, consultation and approval from all statutory Authorities

Revision Status:
P=Preliminary
C=Contract

© 2019 Assael Architecture Limited

Assael Architecture Limited has prepared this document in accordance with the instructions of the Client under the agreed Terms of Appointment. This document is for the sole and specific use of the Client and Assael Architecture shall not be responsible for any use of its contents for any purpose other than that for which it was prepared and provided. Should the Client require to pass electronic copies of the document to other parties, this should be for co-ordination purposes only, the whole of the file should be so copied, but no professional liability or warranty shall be extended to other parties by Assael Architecture in this connection without the explicit written agreement thereto by Assael Architecture Limited.

Drawing notes

Electronic file reference

Enter Source Filename ' Eg AA Title Block'

Status R:	Revision	Date	DRN	CHK	CDM
1	Planning Draft	19/12/18	HB	JL	
2	For Planning	08/02/19	AS	HB	

Purpose of information

The purpose of the information on this drawing is for:

Planning


Information

Comment

Client approval

Construction

All information on this drawing is not for construction unless it is marked for construction.

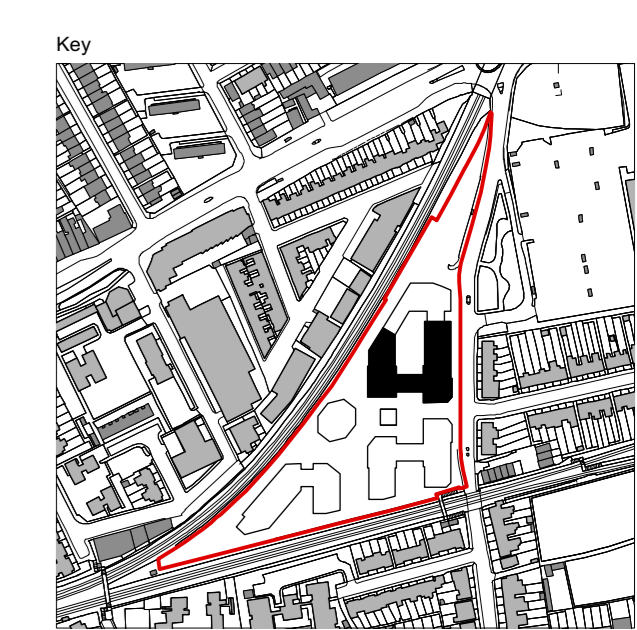

Client

Avanton

Project title

A3004
Manor Road Richmond

Drawing title

Block A Plans (South) Proposed Seventh Floor

Scale @ A1 size

1:100

Date

Feb '19

Drawing N°

MNR-AA-BA2-07-DR-A-2207

Status & Revision

R2



Assael Architecture Limited
123 Upper Richmond Road
London SW15 2TL

+44 (0)20 7736 7744
info@assael.co.uk
www.assael.co.uk