


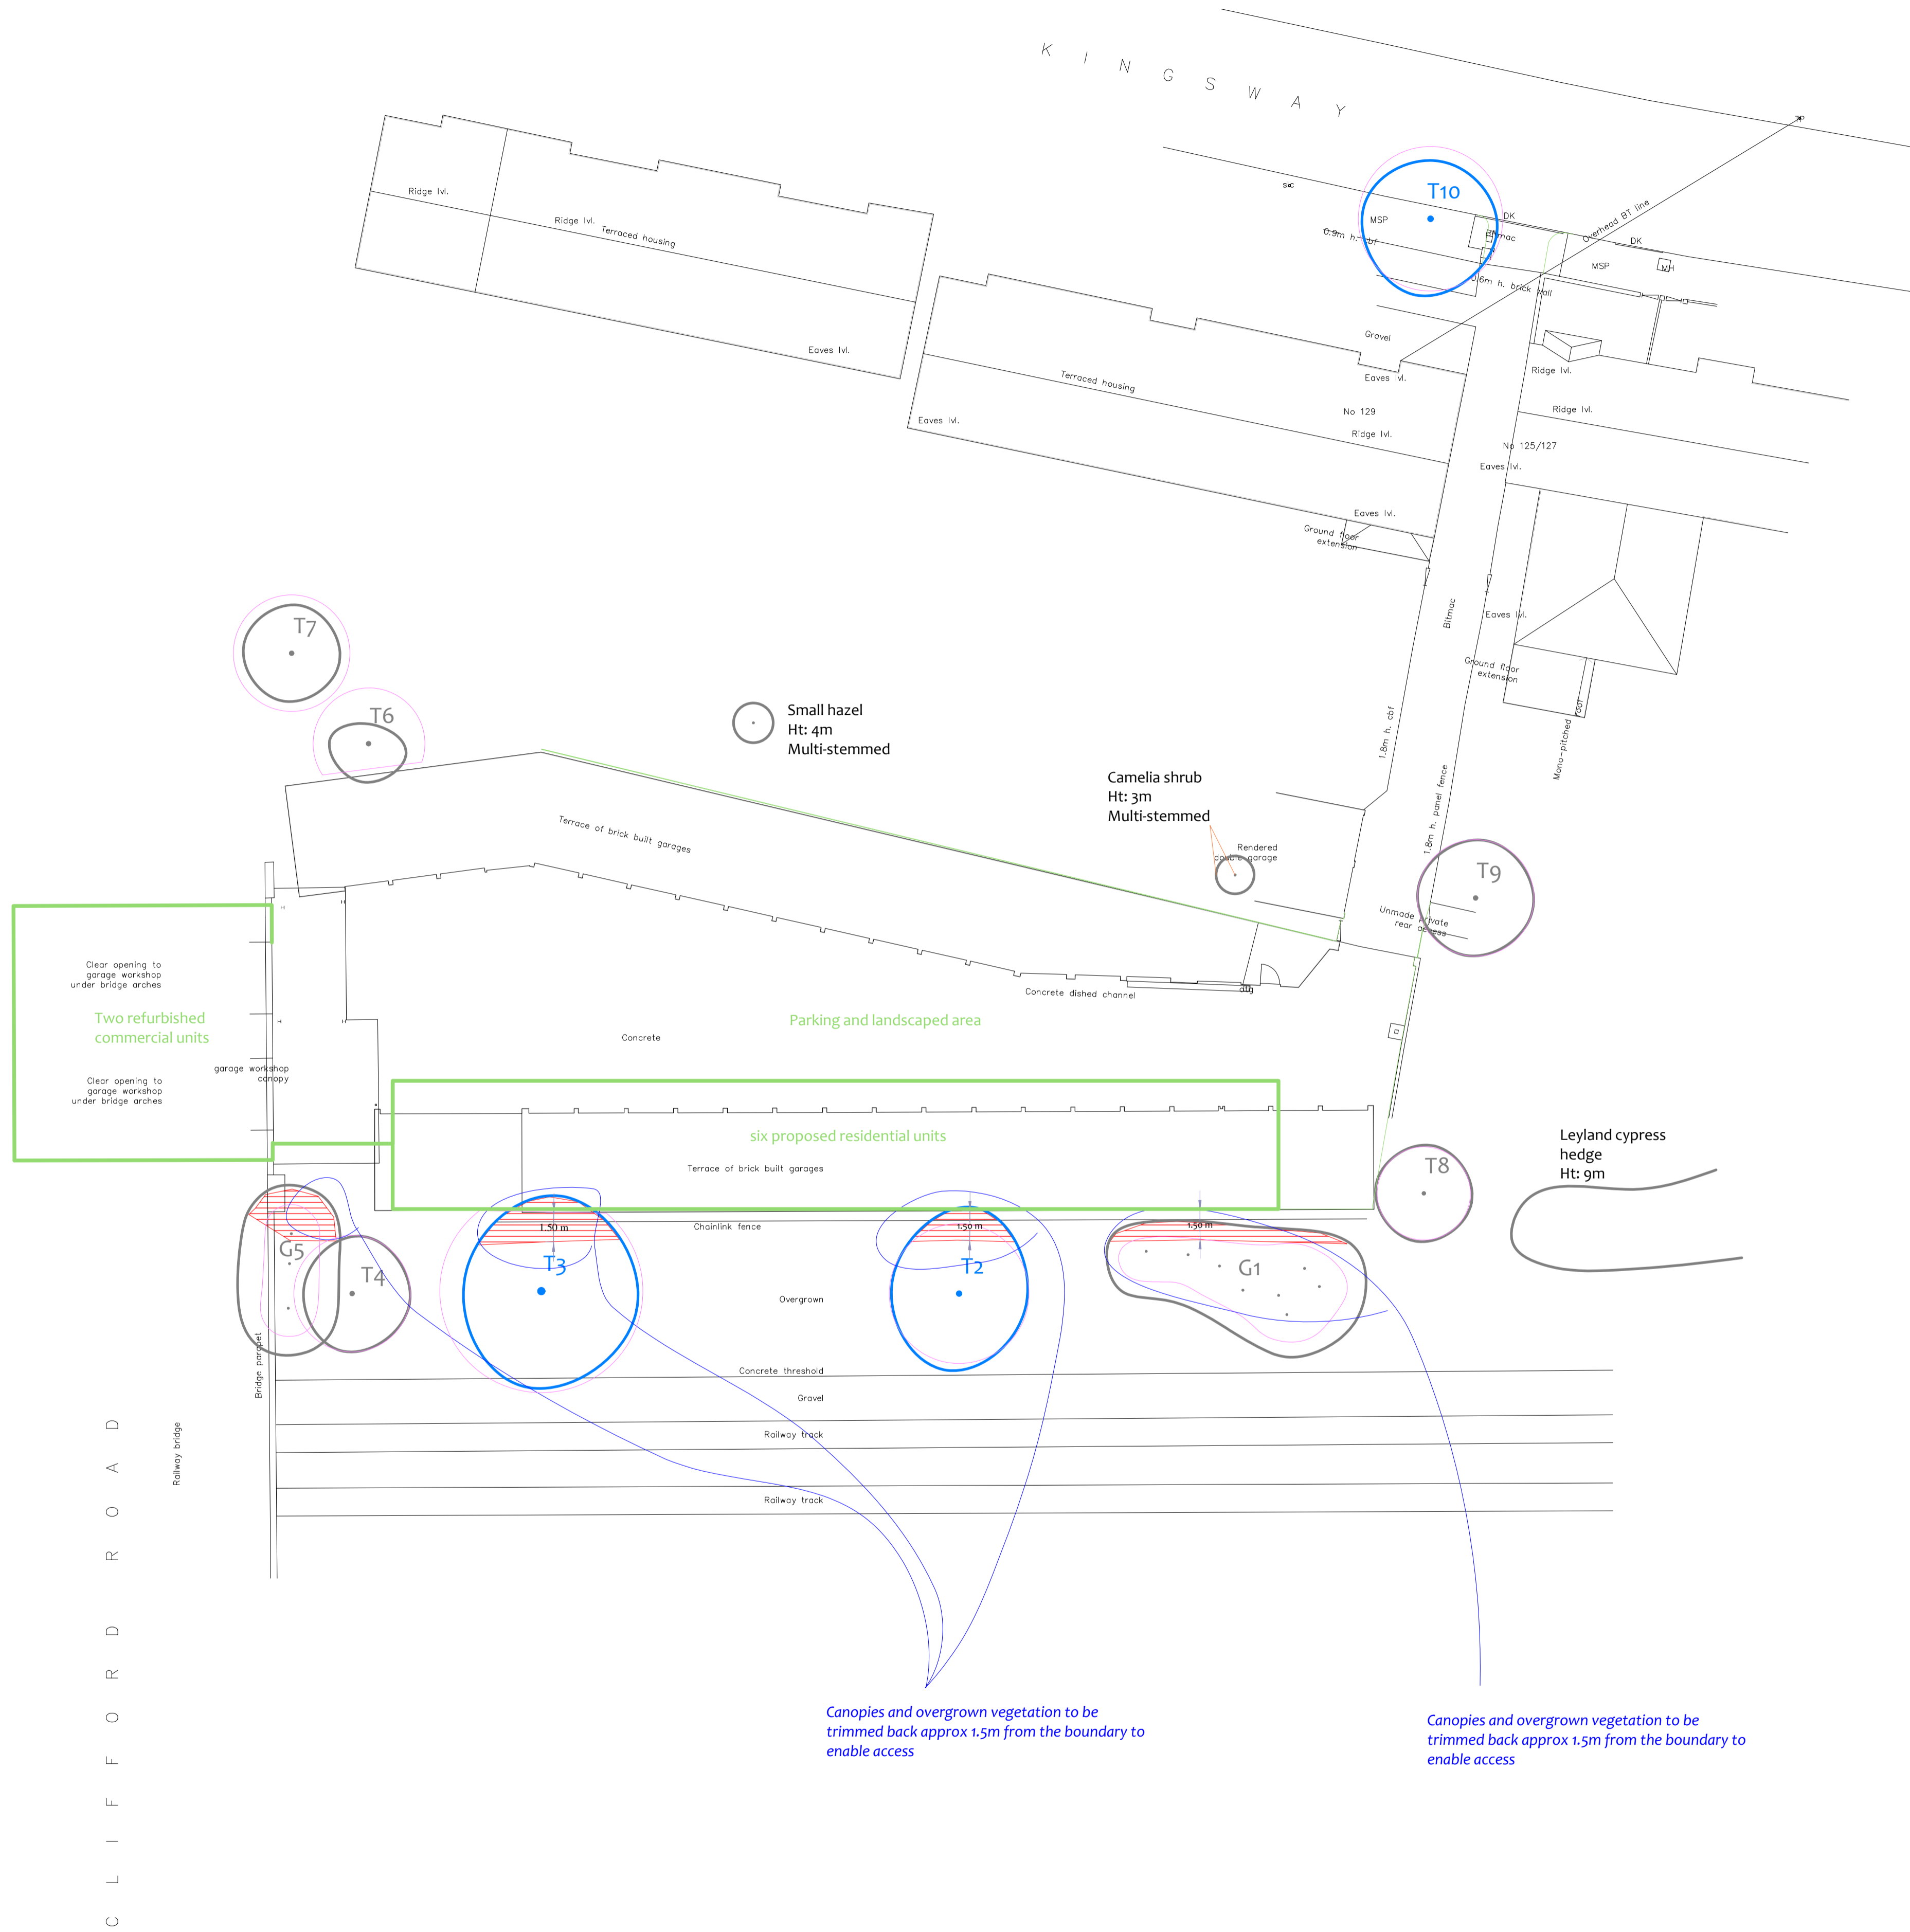

Impact Assessment Plan

(Existing Layout with Proposals Overlaid)



Drawing No: CCL 09250 / IAP Rev: 3
 Title: Impact Assessment Plan (Existing Layout with Proposals Overlaid)
 Site: Kingsway Mevns SW14 7HN
 Scale: 1:2000 Paper Size: A1



Tree Retention Categories	
Category	Description
	Category A tree
	Category B tree
	Category C tree
	Category U tree

Impact Assessment Plan

(Existing Layout with Proposals Overlaid)

Tree Ref.	Species	Height (m)	Radius (m)	Area (m ²)
G1	Ash	6.5	1.4	7
T2	Ash	9	3.6	41
T3	Ash	9	4.8	72
T4	Ash	6.5	3.0	28
G5	Ash	6.5	1.4	7
T6	Lilac	5	2.5	20
T7	Myrobolan Plum	6	3.0	28
T8	Apple	3.5	2.4	18
T9	Plum	5	3.0	28
T10	Apple	7.5	3.7	43

MN = Measured North
 Canopy spreads are sometimes measured to an approximate N defined by site features. Often more accurate, especially where rows of trees are not aligned N/S or E/W.

Tree to be removed to facilitate the proposal
 Tree to be removed due to its low quality
 Proposed pruning

Tree Ref.	Species	Height (m)	Root Protection Area	
			radius (m)	Area (m ²)
G1	Ash	6.5	1.4	7
T2	Ash	9	3.6	41
T3	Ash	9	4.8	72
T4	Ash	6.5	3.0	28
G5	Ash	6.5	1.4	7
T6	Lilac	5	2.5	20
T7	Myrobolan Plum	6	3.0	28
T8	Apple	3.5	2.4	18
T9	Plum	5	3.0	28
T10	Apple	7.5	3.7	43