


Section A indicating imported top soil over existing site soil. Red line indicates existing site levels.

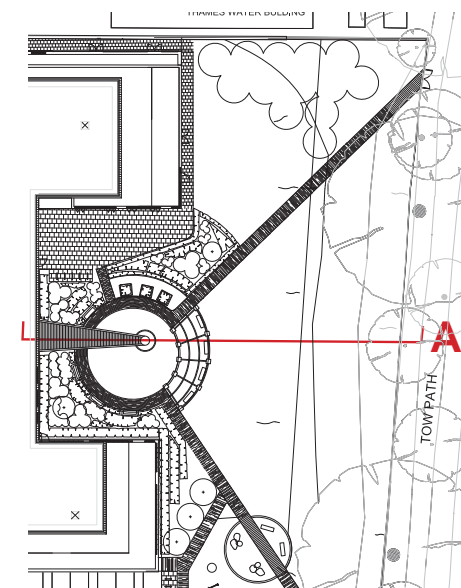

B 06.03.2019 SC Revised tree proposals
Additional bicycle parking
Upper Building Level
Reduced
Bicycle racks path extended

CLIENT APPROVAL		
A - APPROVED		
B - APPROVED WITH COMMENTS		
C - DO NOT USE		
CLIENT		
Red and Yellow		
PROJECT		
Melliss Avenue Kew		
DRAWING TITLE		
Landscape Sections		
STATUS		
PURPOSE OF ISSUE		
For Planning		
DRAWING NUMBER		REV
1579-MA-WA-DT-GF-DR-L-008		B
DRAWN BY	CHECKED BY	DATE
SC	PW	06.03.2019
SCALES @ A1	ISSUING OFFICE	PROJECT NUMBER
1:200	London	1579
wilder ASSOCIATED URBAN & ENVIRONMENTAL LAND PLANNING		
17 Floor, Block 2, 100 South Quay 30 York Road, London, SE1 7YD E: info@wilder.co.uk		020 7303 3200 www.wilder.co.uk