


NOTES

1. REFER TO DRAWING NO. 99480/8/M051 FOR SYMBOLS.

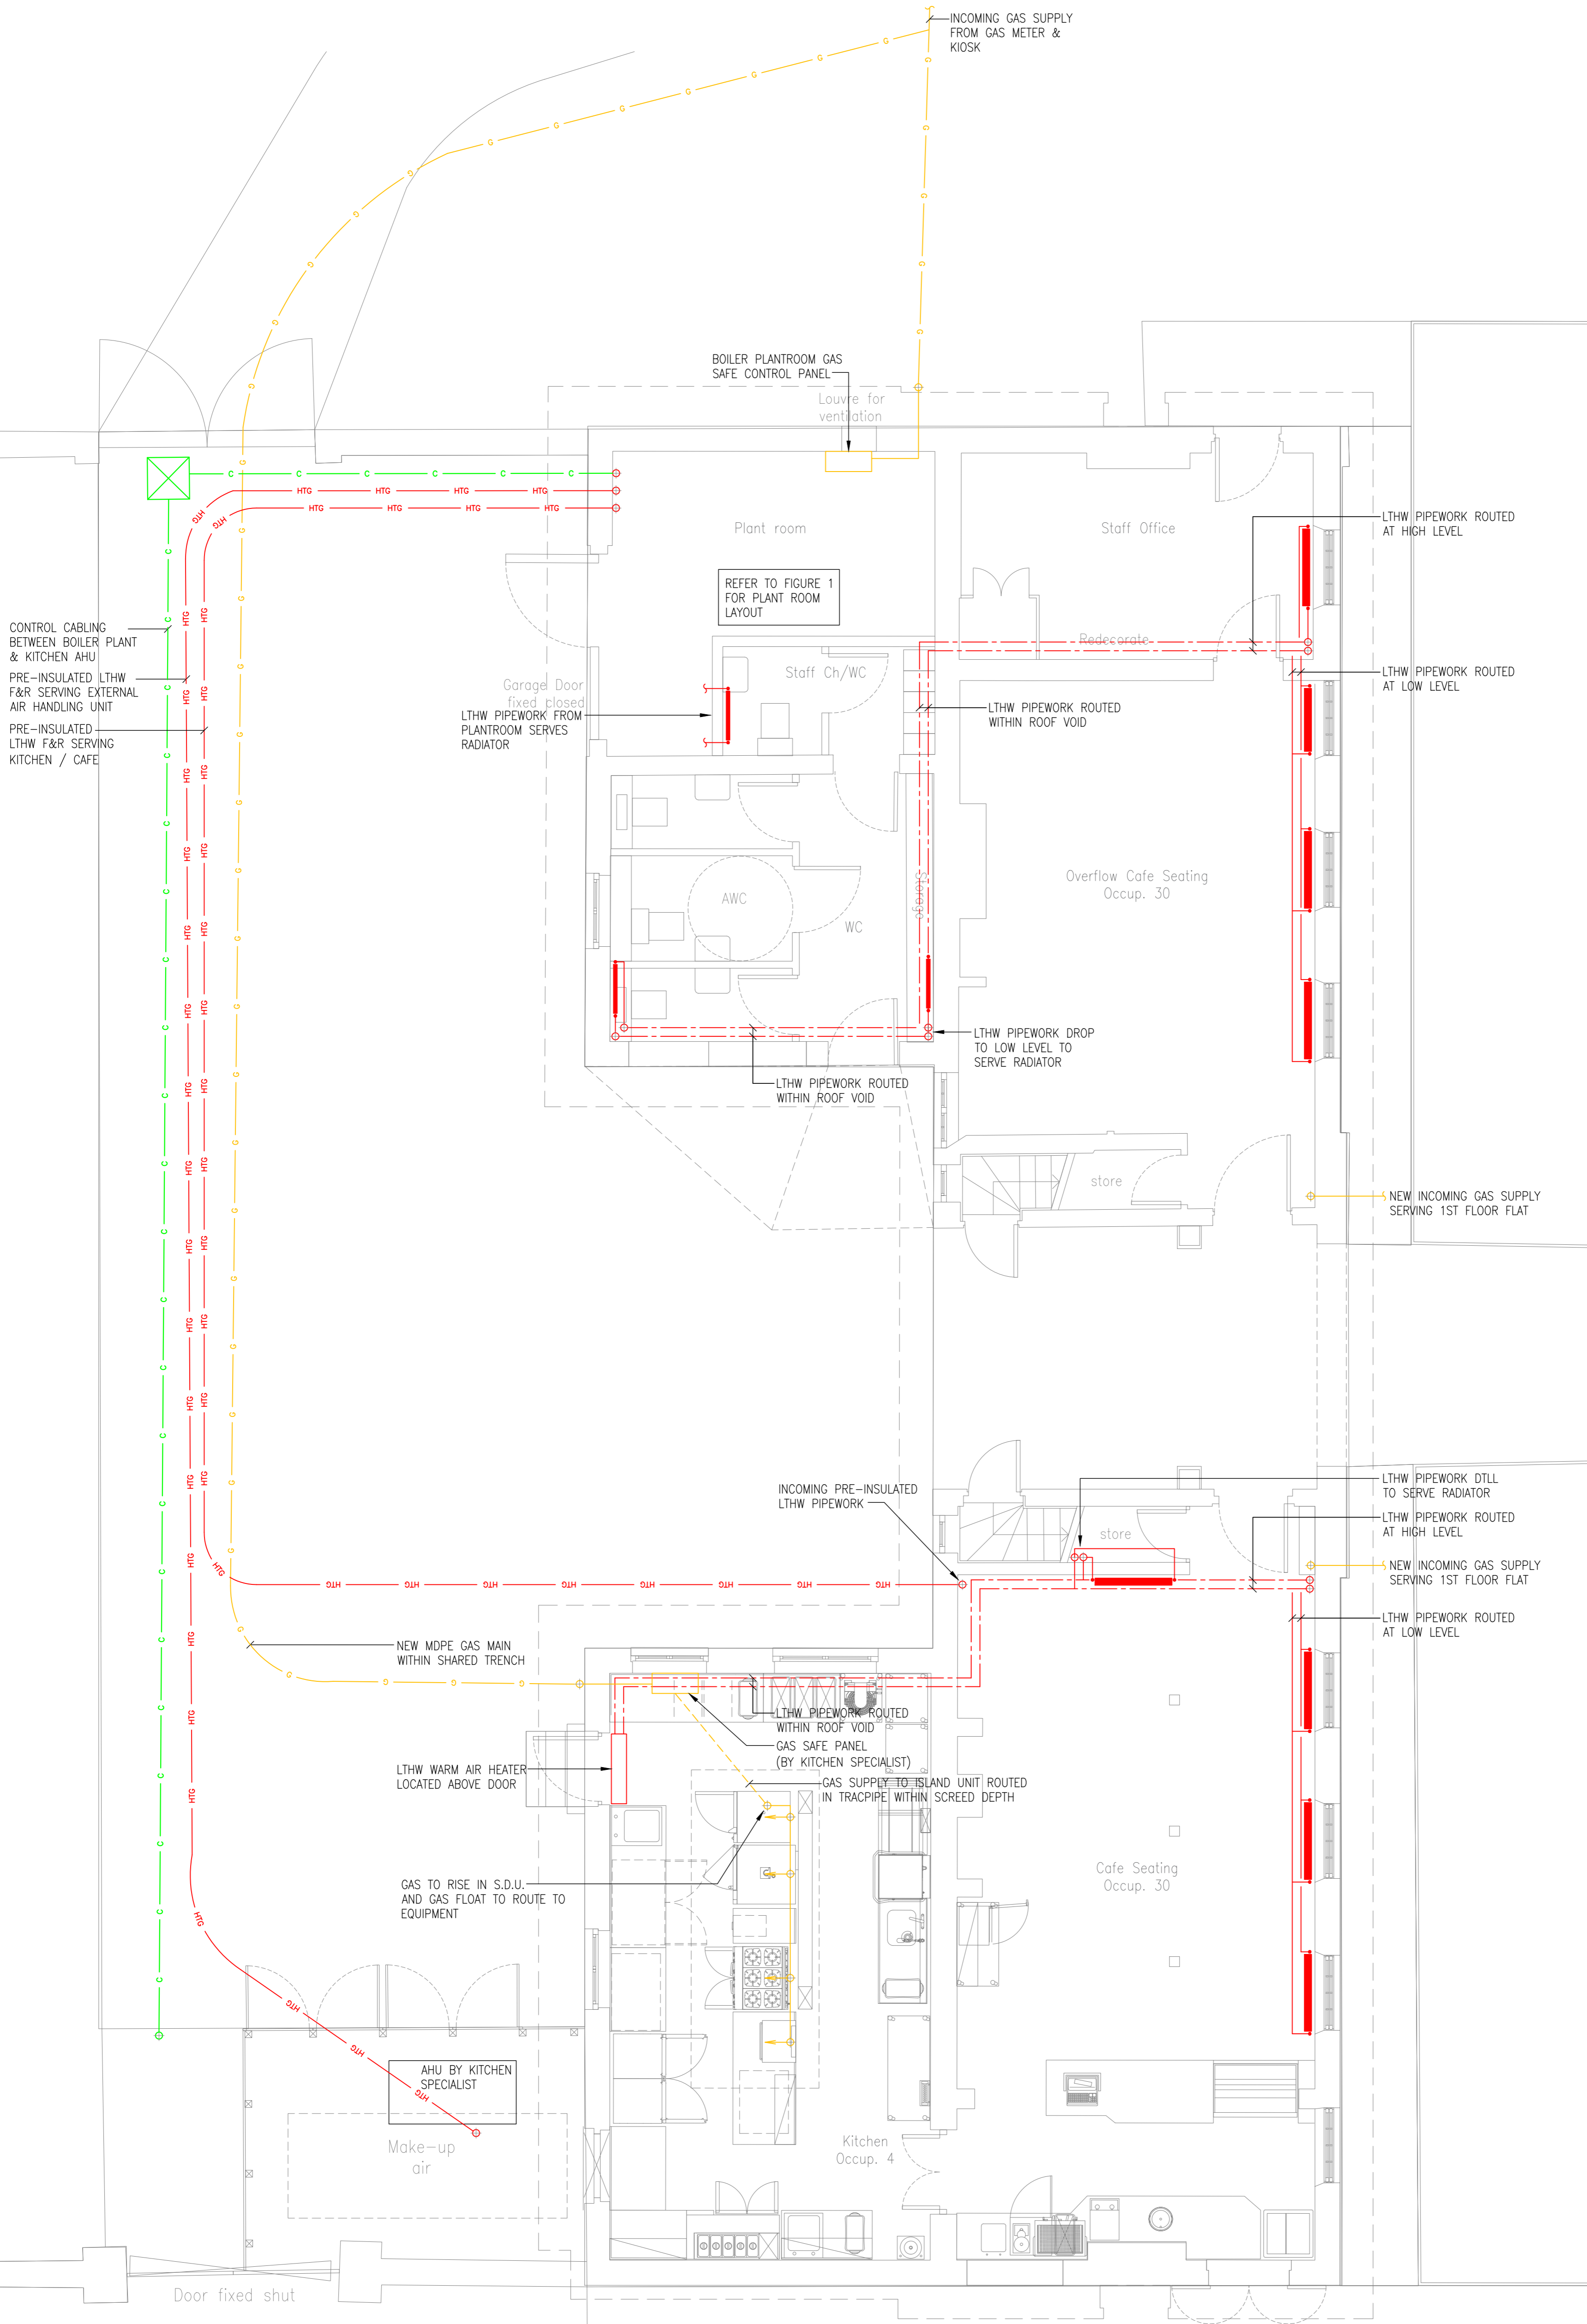

P3	02.10.18	REVISED TO CATERING SPECIALIST'S DRAWINGS	DN
P2	25.09.18	AMENDED TO SUIT REVISED LAYOUT	DN
P1	03.08.18	ISSUED FOR INFORMATION	GC
REV	DATE	DESCRIPTION	NAME

mta Martin Thomas ASSOCIATES LTD
 BUILDING SERVICES CONSULTANTS
 HISTORIC BUILDINGS
 CULTURAL HERITAGE
 SUITE 7, CHATFIELD ESTATE, CRAWLEY HILL,
 WEST WELLOW, HAMPSHIRE, SO51 6AP

Tel: 01794 324725
 Email: general@mtassoc.co.uk
 Web Site: www.mtassoc.co.uk

LOW CARBON CONSULTANTS

Client
ENGLISH HERITAGE

Architect
 van Heyningen and Haward Architects

Project Title
 MARBLE HILL HOUSE
 STABLE BLOCK

Drawing Title
 GROUND FLOOR
 PROPOSED LTHW HEATING & NATURAL GAS
 SERVICES LAYOUT

Engineer	Drawn by	Checked
GC	RCT	GC
Date	Scale at A1	
AUG 2018	1:50	
Dwg. No.		Rev.
99480/8/M151		P3