


NOTES

- 1. REFER TO DRAWING NO. 99480/8/M051 FOR SYMBOLS.

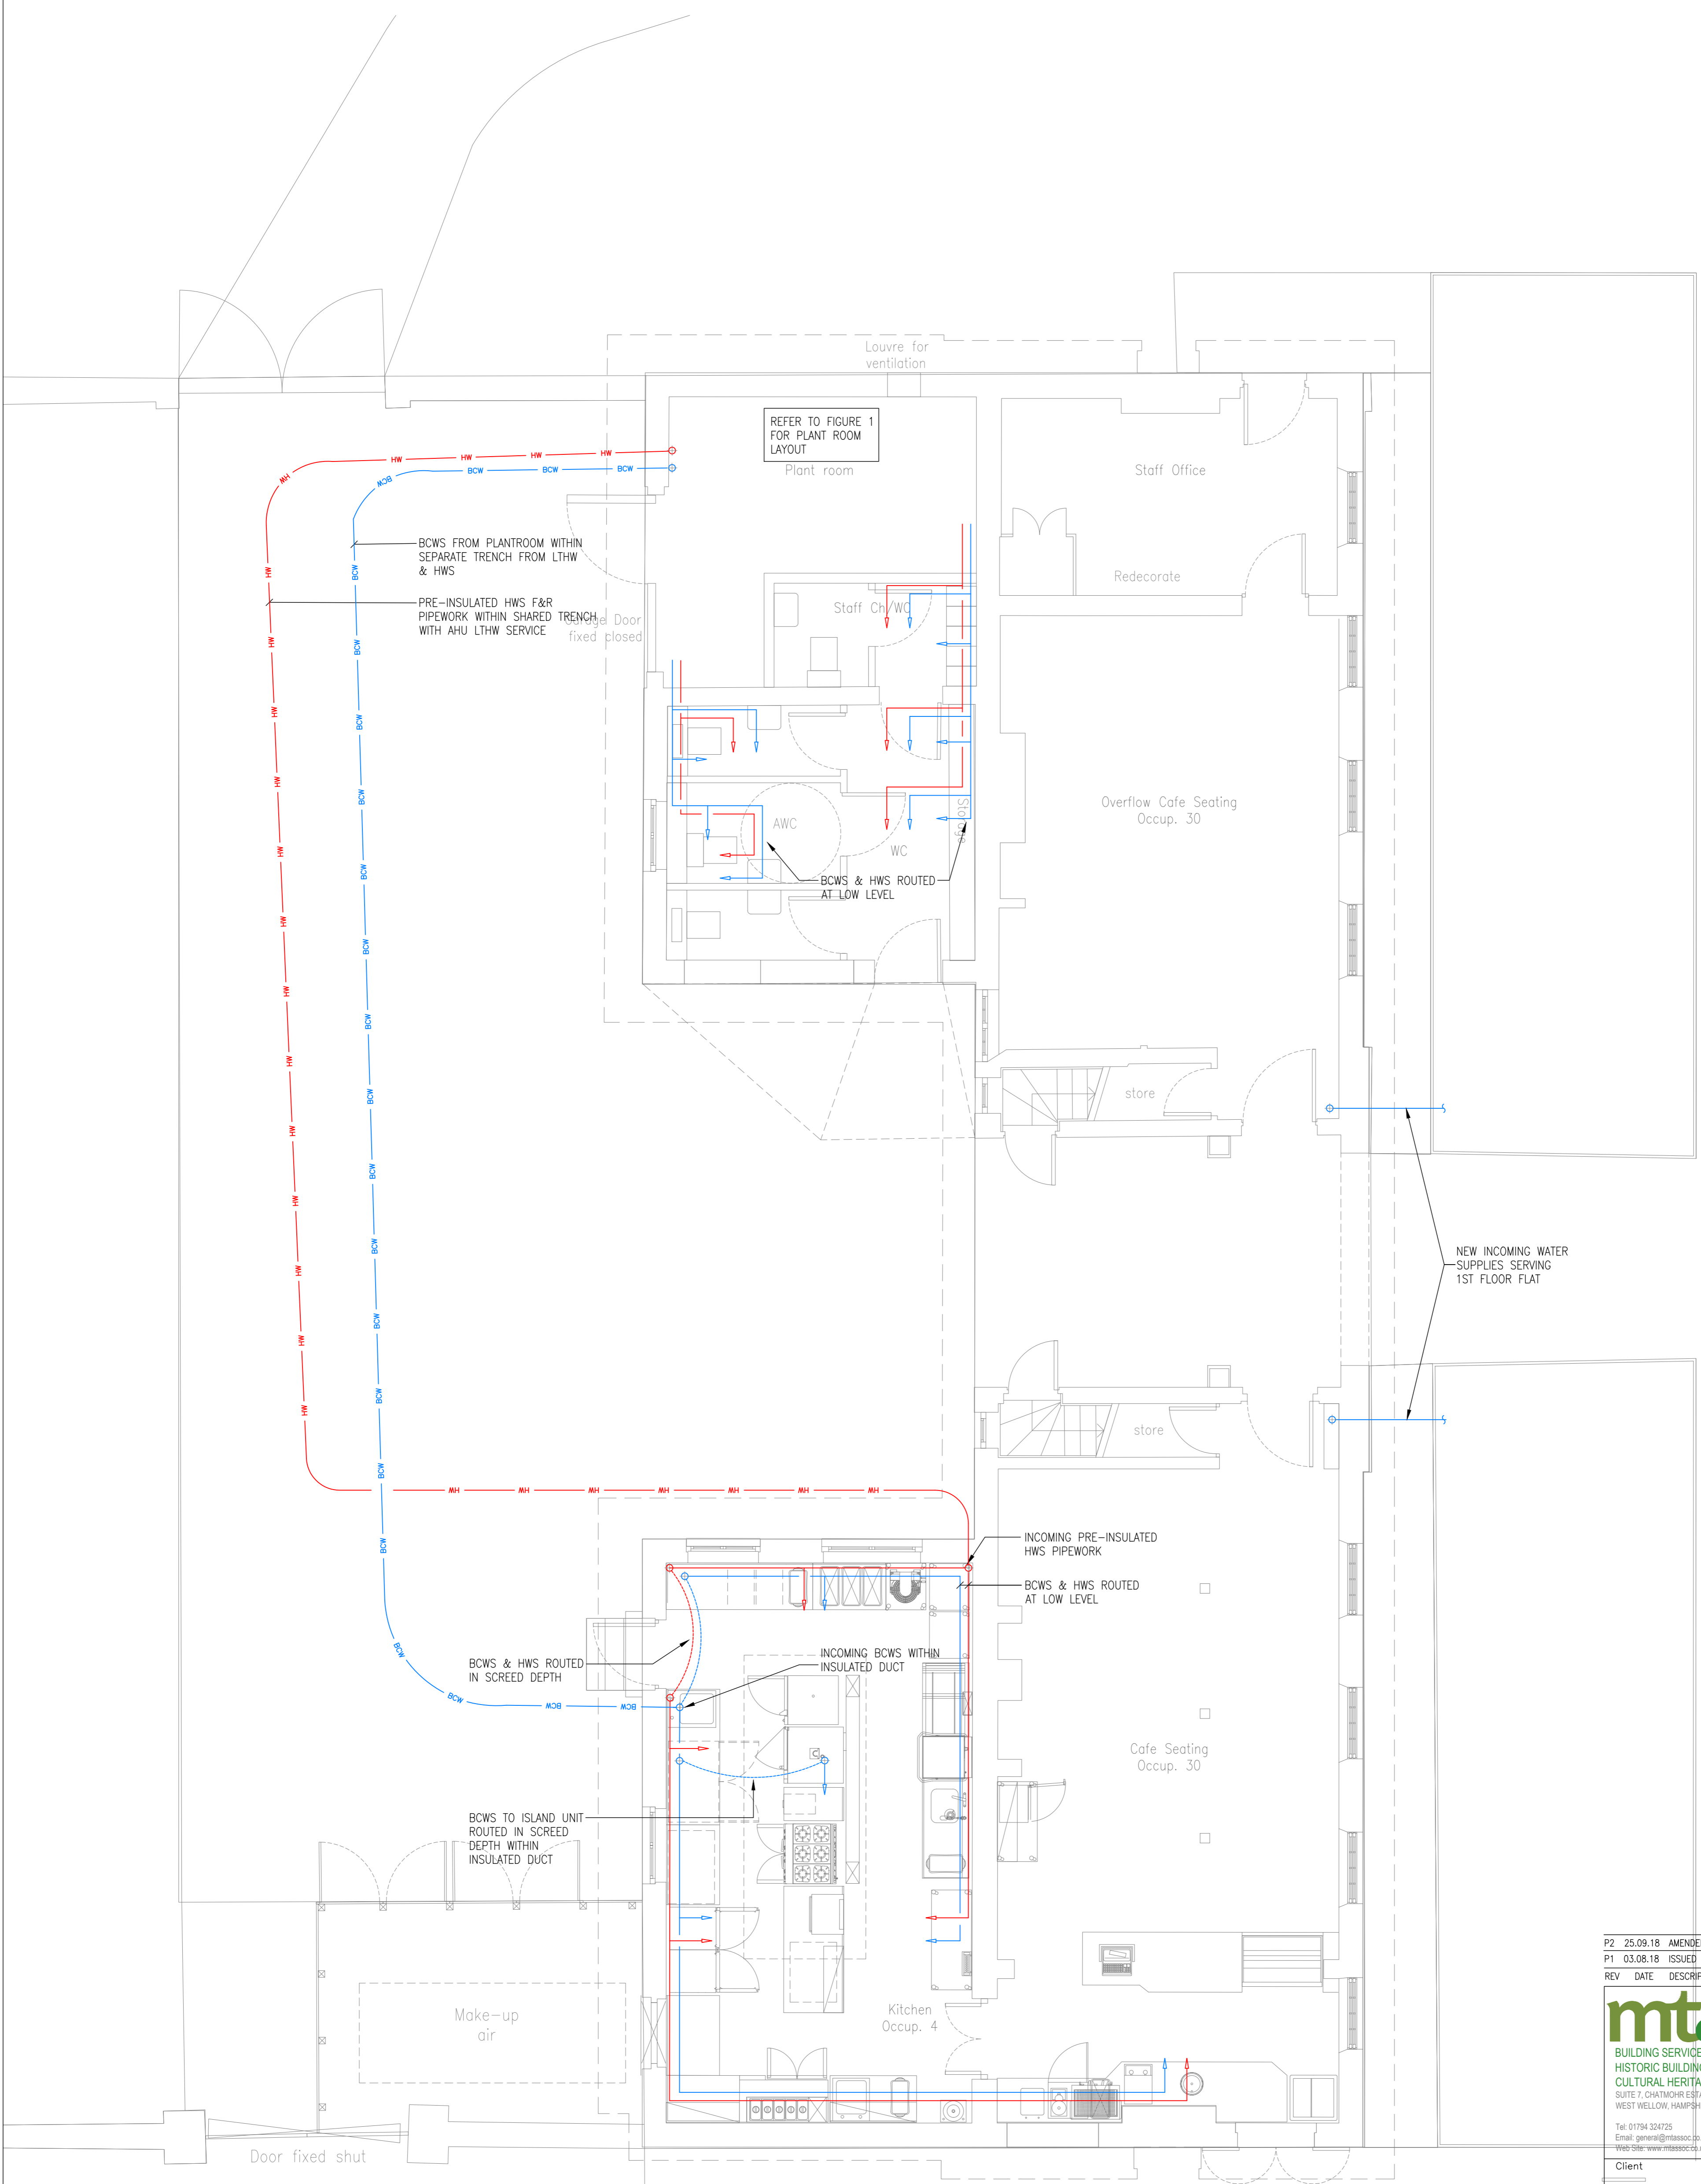

P2	25.09.18	AMENDED TO SUIT REVISED LAYOUT	DN
P1	03.08.18	ISSUED FOR INFORMATION	GC
REV	DATE	DESCRIPTION	NAME
<b>Martin Thomas ASSOCIATES LTD</b> BUILDING SERVICES CONSULTANTS HISTORIC BUILDINGS CULTURAL HERITAGE SUITE 7, CHATFIELD ESTATE, CRAWLEY HILL, WEST WELLOW, HAMPSHIRE, SO51 6AP Tel: 01794 324725 Email: general@mtassoc.co.uk Web Site: www.mtassoc.co.uk			

Client ENGLISH HERITAGE		
Architect van Heyningen and Haward Architects		
Project Title MARBLE HILL HOUSE STABLE BLOCK		
Drawing Title GROUND FLOOR INDICATIVE DOMESTIC HOT & COLD WATER SERVICES LAYOUT		
Engineer GC	Drawn by RCT	Checked GC
Date AUG-2018	Scale at A1 1:50	
Drg. No. 99480/8/M351		Rev. P2