



SECTIONAL ELEVATION C-C - West Garden

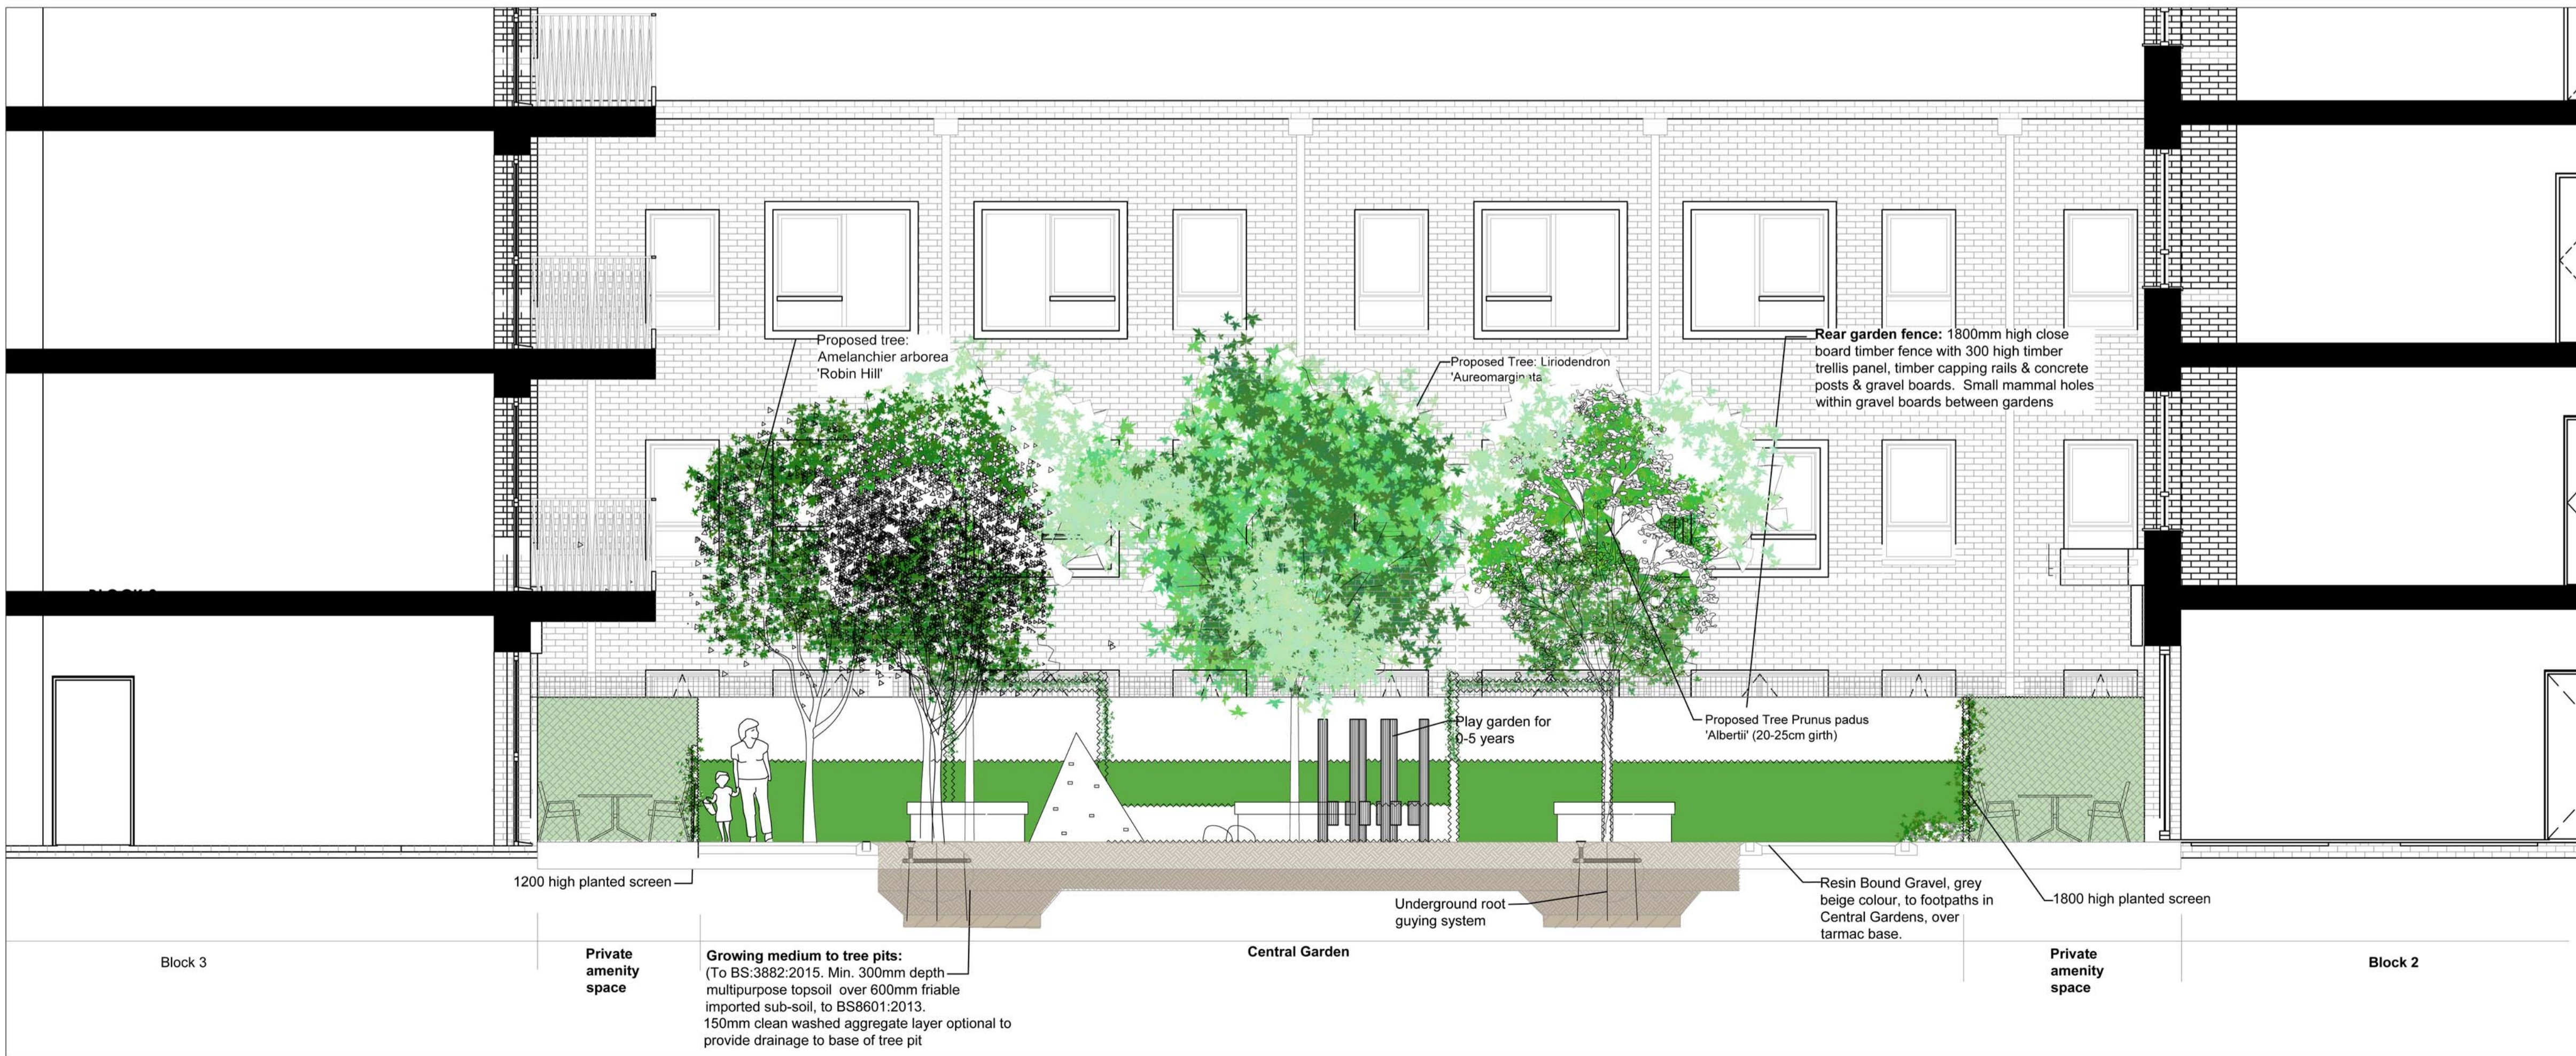

ELEVATION D-D - Central Garden

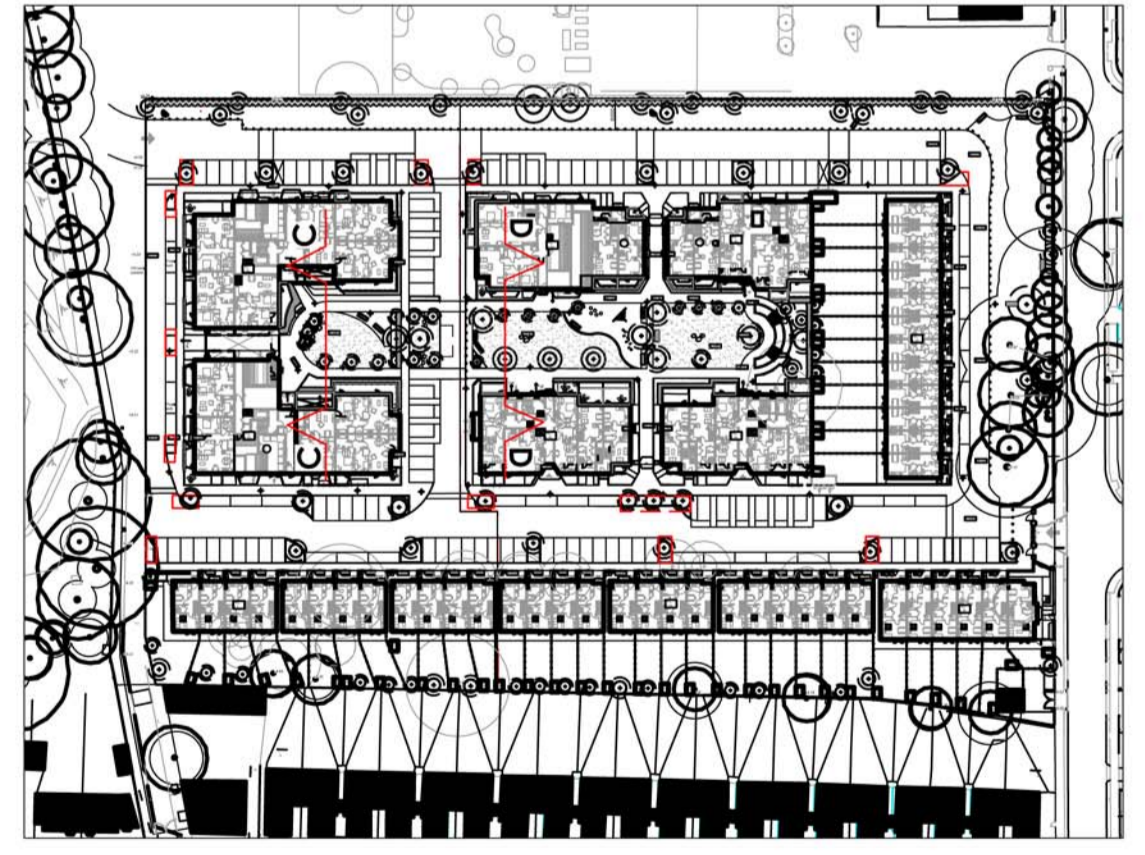

Rev. A 30.11.18 (AP) - Issued for planning  
 Rev. B 08.05.19 (LP) - Re-issued for planning

London: 4 David Mews  
 Greenwich South Street  
 London SE10 8NJ  
 T/F 020 8293 0799  
 Harrogate: 59 West End Avenue  
 Harrogate, Yorkshire HG2 9BX  
 T/F 020 8293 0799  
 www.ireland-albrecht.co.uk  
 post@ireland-albrecht.co.uk



Richmond College Redevelopment

Landscape Sections - Central Gardens

For Planning

Scale	Drawn	Checked	Date
1:50 @ A1	LP	DA	23.11.18

Drawing No: IA-421-LS-P02  
 Revision: B

All dimensions to be checked on site. Do not Scale. This drawing is copyright.