



1 SECTION A-A  
SCALE 1:100

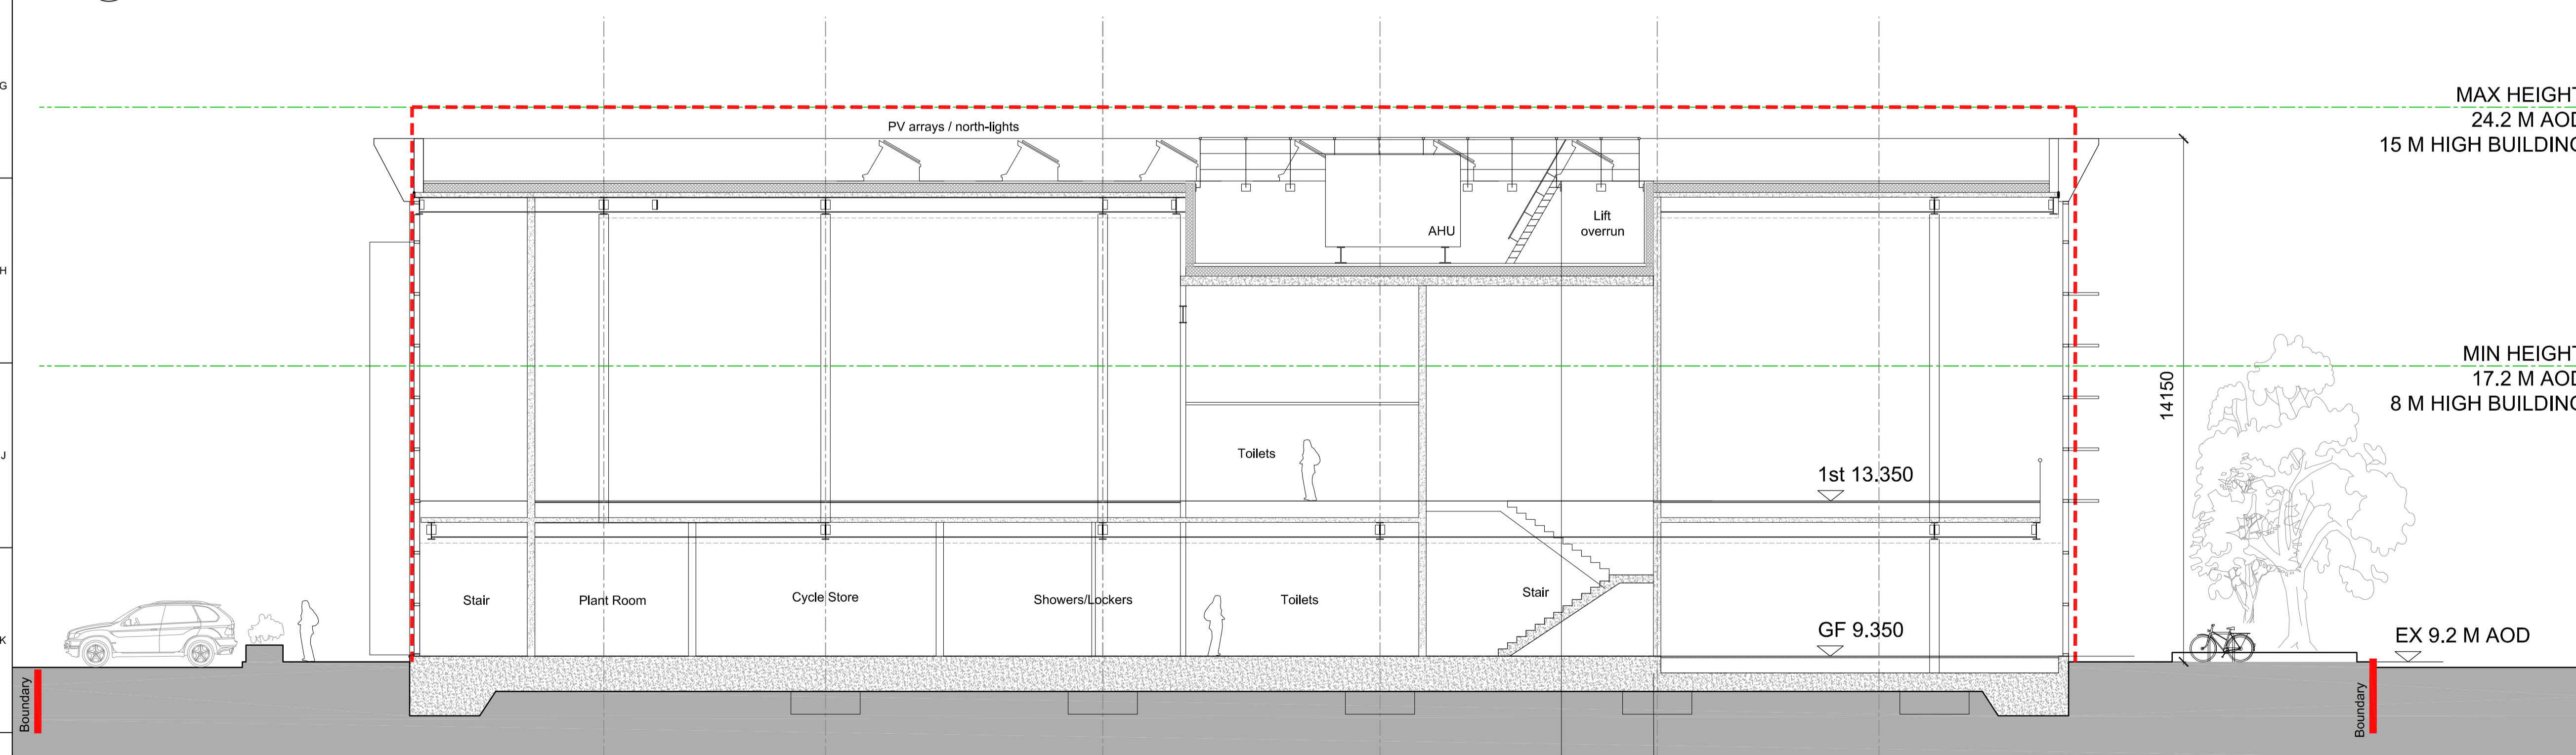

2 SECTION B-B  
SCALE 1:100

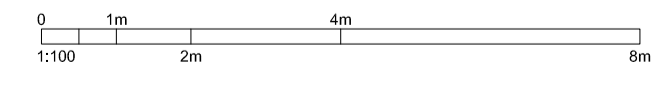


+29.15

CLIENT

STRUCTURAL ENGINEER

SERVICES ENGINEER

CONSULTANT

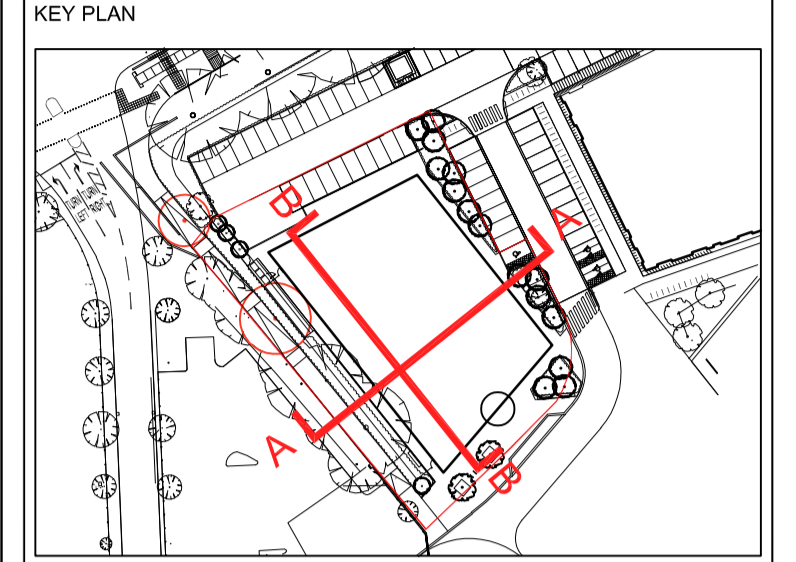

NOTES:

DO NOT SCALE. FIGURED DIMENSIONS ONLY TO BE TAKEN FROM THIS DRAWING. CHECK DIMENSIONS ON SITE AND REPORT DISCREPANCIES TO THE ARCHITECT.

THIS DRAWING IS PROTECTED BY COPYRIGHT.

ALL AREAS HAVE BEEN MEASURED FROM CURRENT DRAWINGS. THEY MAY VARY BECAUSE OF (EG) SURVEY, DESIGN DEVELOPMENT, CONSTRUCTION TOLERANCES, STATUTORY REQUIREMENTS OR RE-DEFINITION OF THE AREAS TO BE MEASURED.

--- Outline of approved consent building parameter

MAX HEIGHT  
24.2 M AOD  
15 M HIGH BUILDING

MIN HEIGHT  
17.2 M AOD  
8 M HIGH BUILDING

No.	Date	Comment	Drawn	CHK'D
P3	15.07.19	PV arrays / north-lights added	aj	GP
P2	04.07.19	Planning Submission	PG	GP
P1	10.06.19	Pre-app meeting issue.	KT	GP

Issue Status

**PLANNING**

**tp bennett**  
architecture  
interiors  
planning

One America Street London SE1 ONE UK +44 (0) 20 7208 2000 www.tpbennett.com

Project  
Haymarket REEC  
Twickenham

Drawing Title  
Proposed Sections

Drawn	Date	Scale @ A1	Alt. Ref.
KT	03.06.2019	1:100	--

tp bennett Project No.	Drawing Number	Rev
A11597	D 0300	P3