


7. PL-Site Section 1
1 : 200

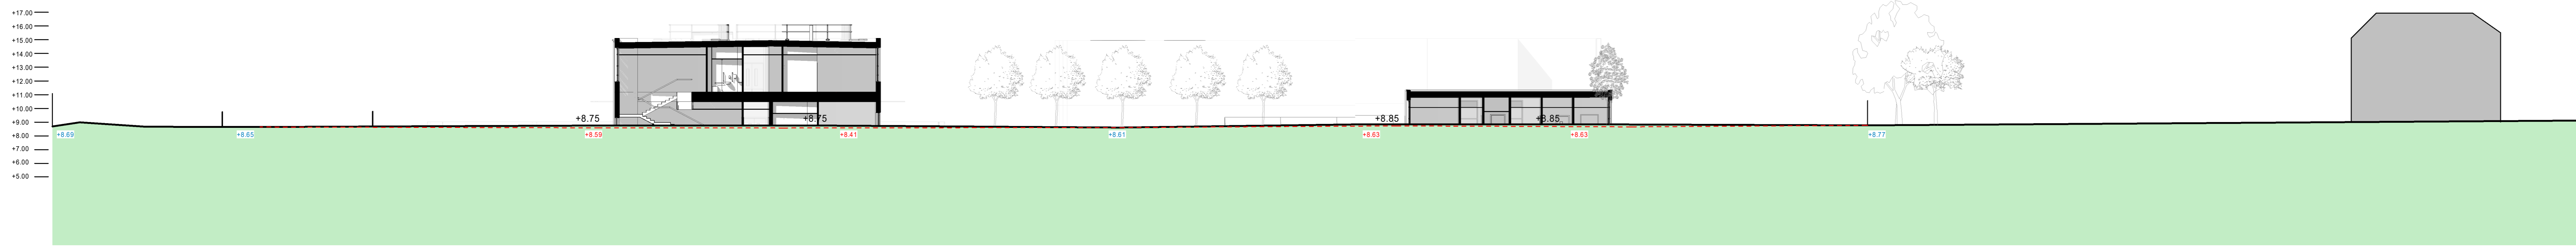

4. PL-Site Section 2
1 : 200


PLANNING ISSUE

Rev	Description	Date	By	Appr
-	Issued for Planning	19.06.19	SH	AK
Author		8/14/2019	Approver	Approver

AHR AHR Architects Ltd
Parsonage Chambers
3 The Parsonage
Manchester
M3 2JW
United Kingdom
T +44(0)161 8287900
E manchester@ahr-global.com
www.ahr-global.com

client name	Initiative
project	Collis Primary School
drawing	Site Sections
computer file	C:\Users\sh\Documents\2017\00767\000\A0\A0-10\site\site.rvt
project number	2017.00767.000
drawing number	PL-CPS-AHR-ZZ-ZZ-DR-A-90-10 Planning
scale	As indicated@A0
issue status	rev
rev	-

The drawing is to be read in conjunction with all related drawings. All dimensions must be checked and applied as the primary source of information for any work or products that are derived from this drawing. The copyright should be retained irrespective of any discrepancy. This drawing is copyright and remains the property of AHR.

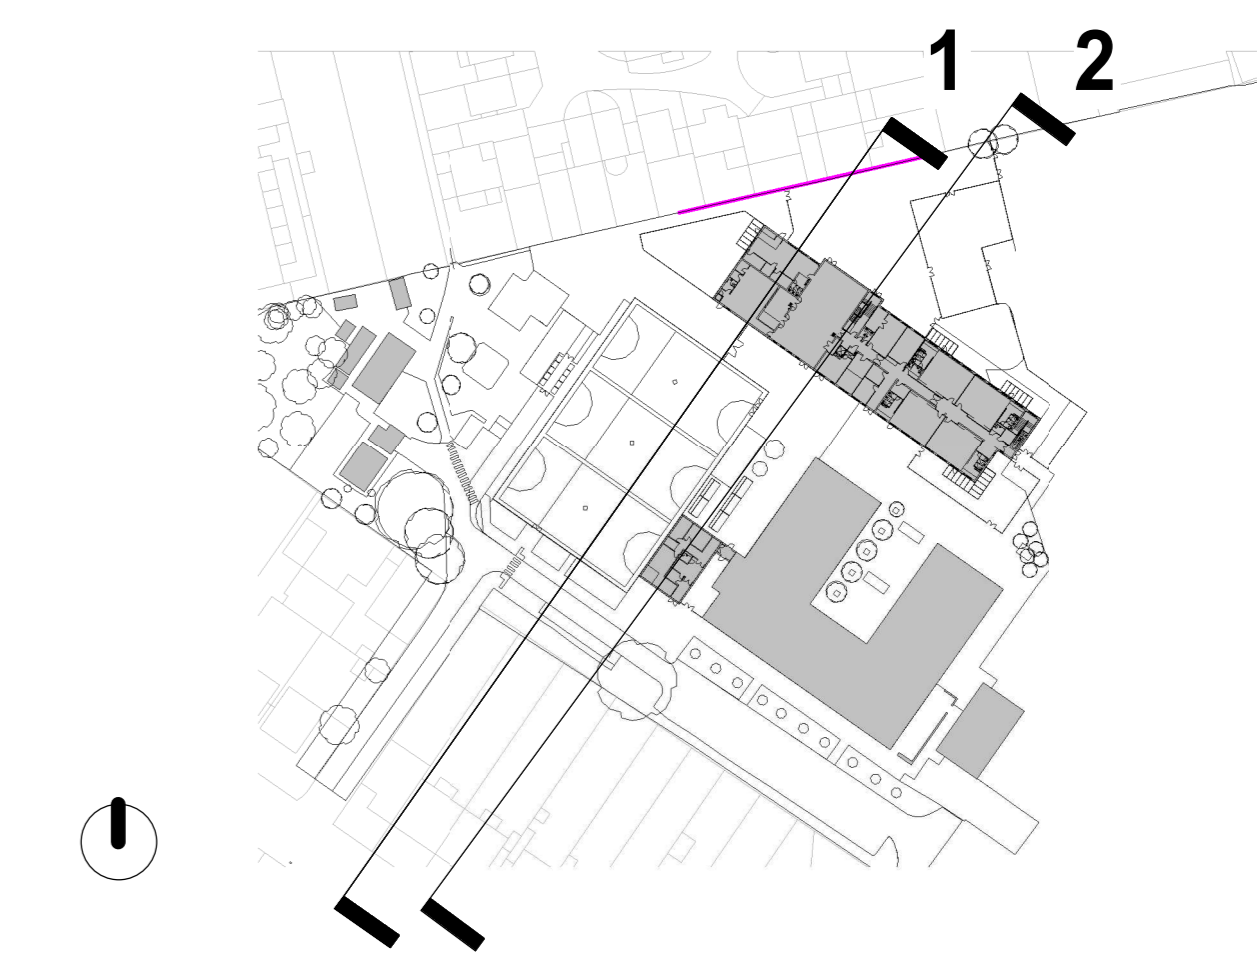

SCALE 1 : 200
0 4 8 12