
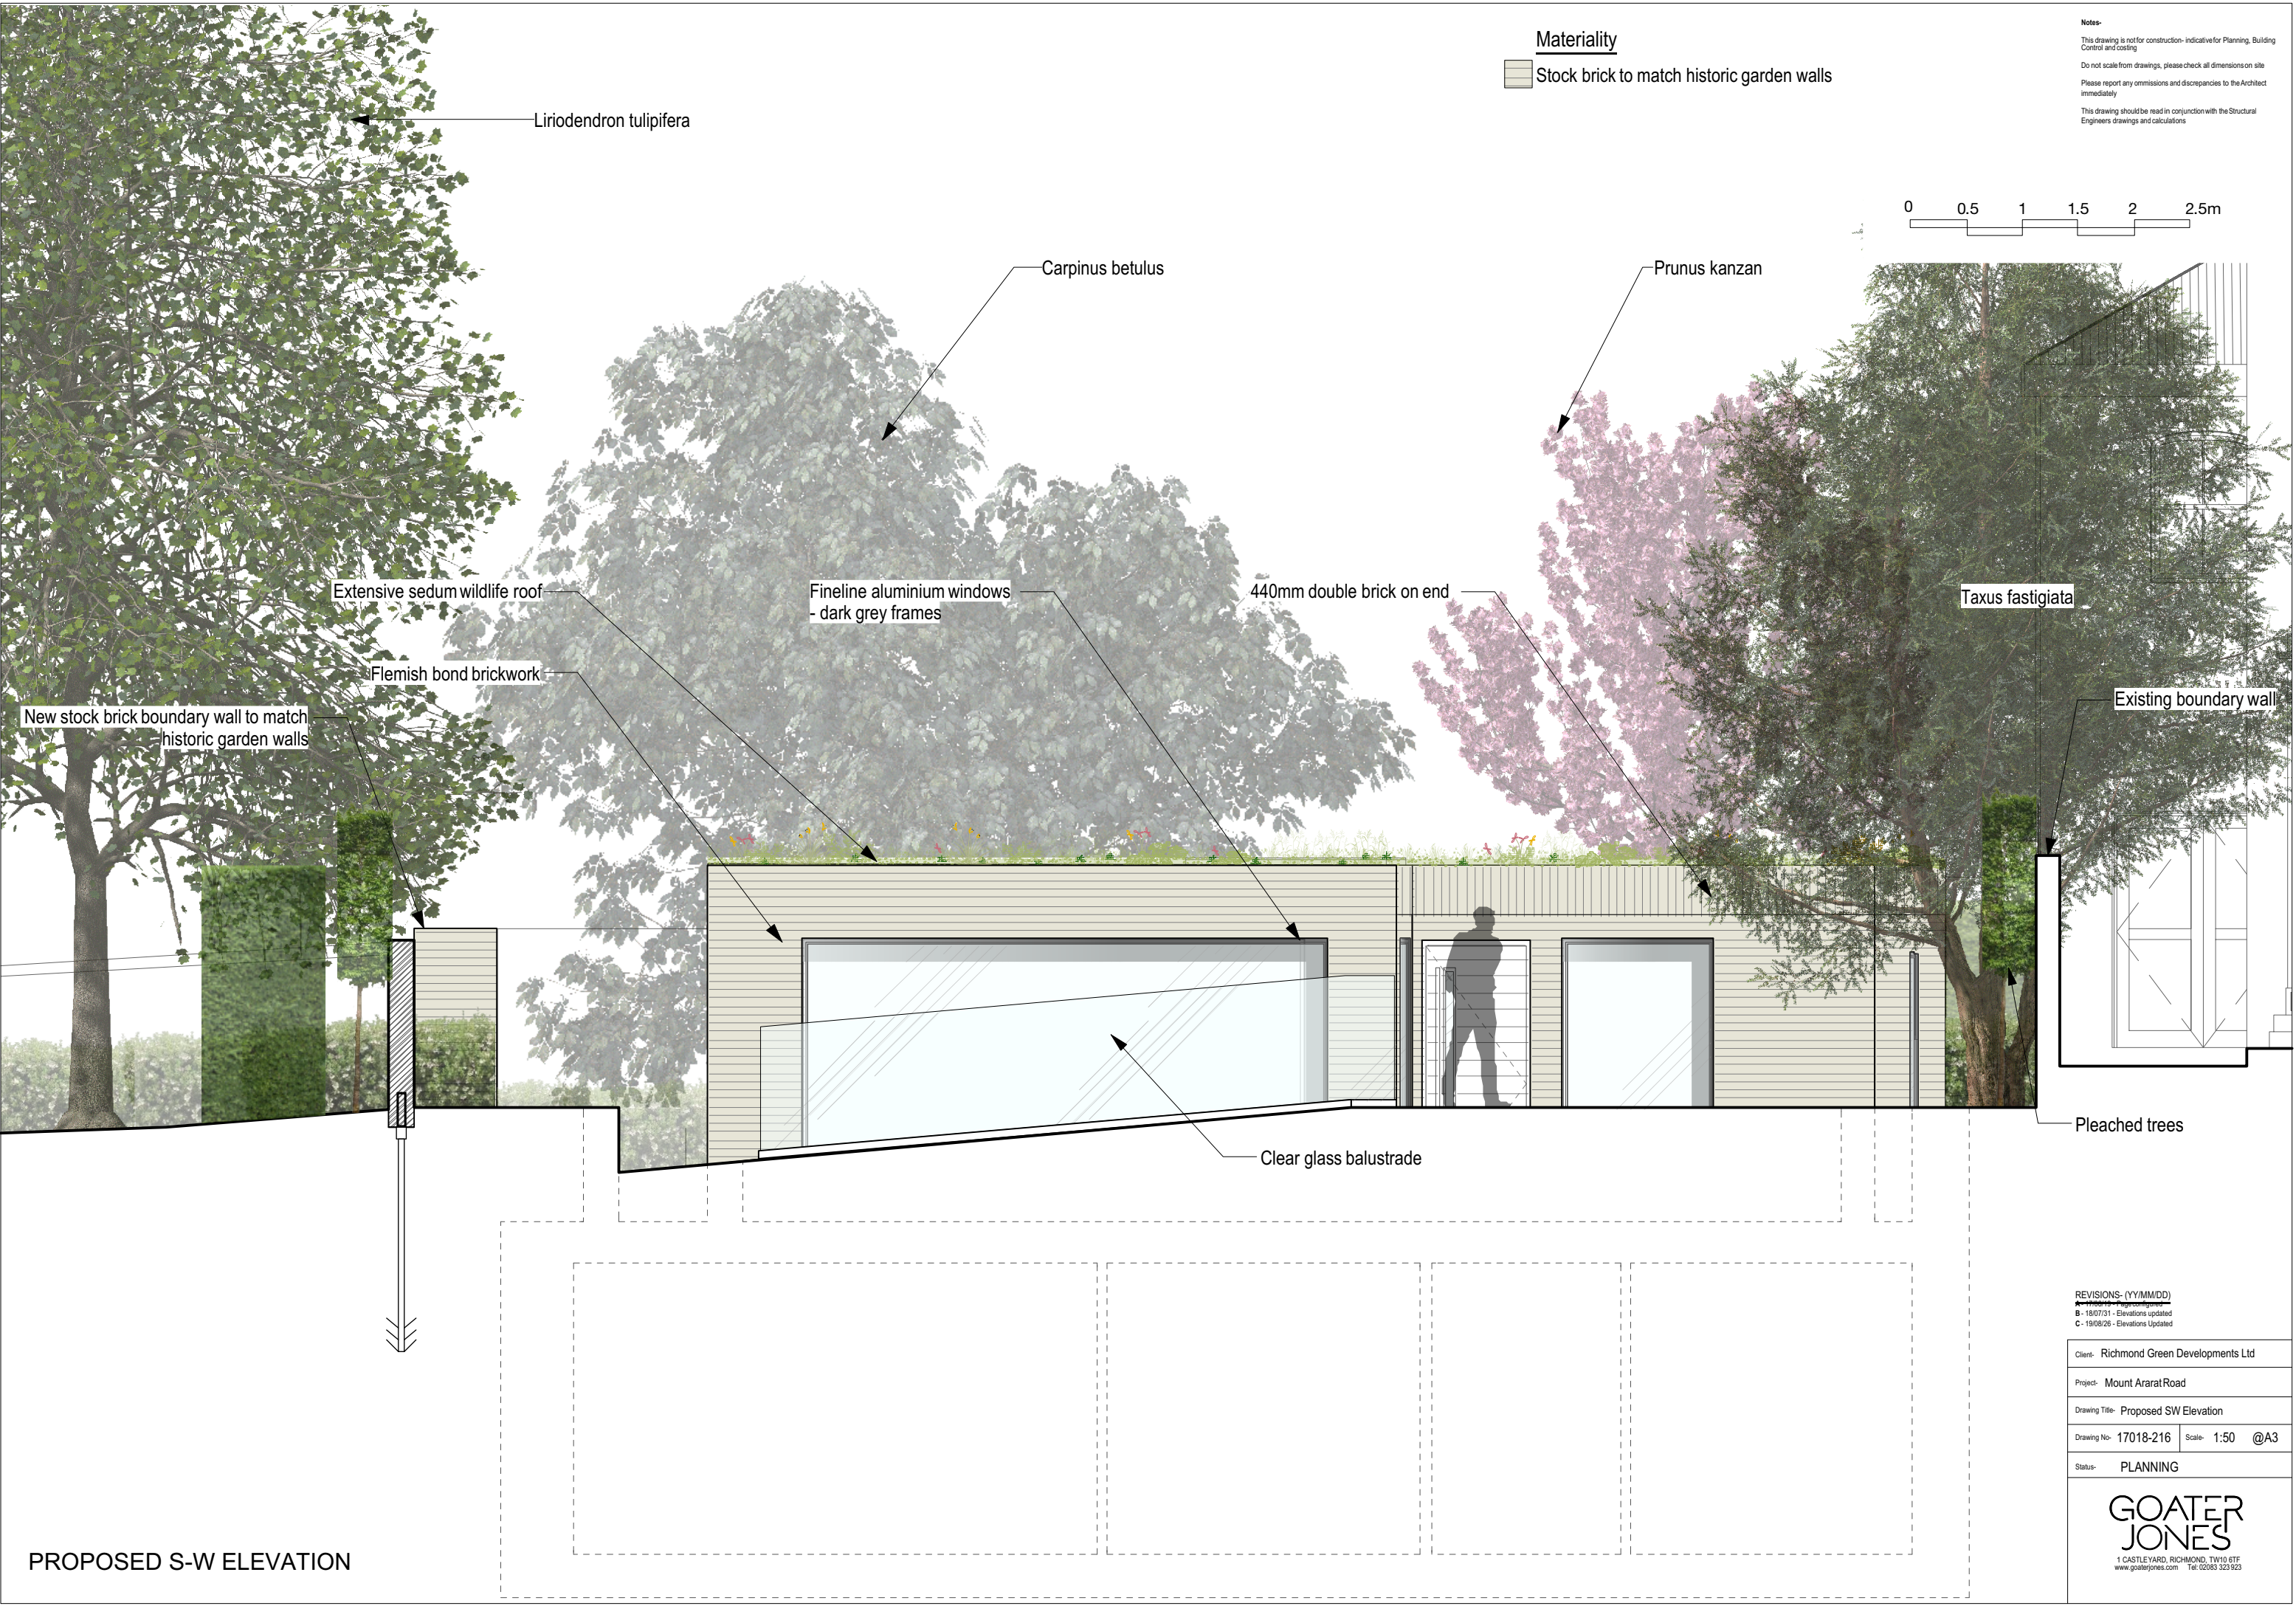


Materiality

Stock brick to match historic garden walls

Notes-
This drawing is not for construction- indicative for Planning, Building Control and costing.
Do not scale from drawings, please check all dimensions on site.
Please report any omissions and discrepancies to the Architect immediately.
This drawing should be read in conjunction with the Structural Engineers drawings and calculations.

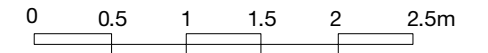

Liriodendron tulipifera

Carpinus betulus

Prunus kanzan

Taxus fastigiata

Extensive sedum wildlife roof

Fine line aluminium windows - dark grey frames

440mm double brick on end

Existing boundary wall

Flemish bond brickwork

New stock brick boundary wall to match historic garden walls

Pleached trees

Clear glass balustrade

PROPOSED S-W ELEVATION

REVISIONS- (YYMMDD)
A - 18/07/21 - Elevation updated
B - 18/07/21 - Elevations updated
C - 19/08/26 - Elevations Updated

Client- Richmond Green Developments Ltd

Project- Mount Ararat Road

Drawing Title- Proposed SW Elevation

Drawing No- 17018-216 Scale- 1:50 @A3

Status- PLANNING

GOATER JONES
1 CASTLE YARD, RICHMOND, TW10 6TF
www.goaterjones.com Tel: 02083 323923