
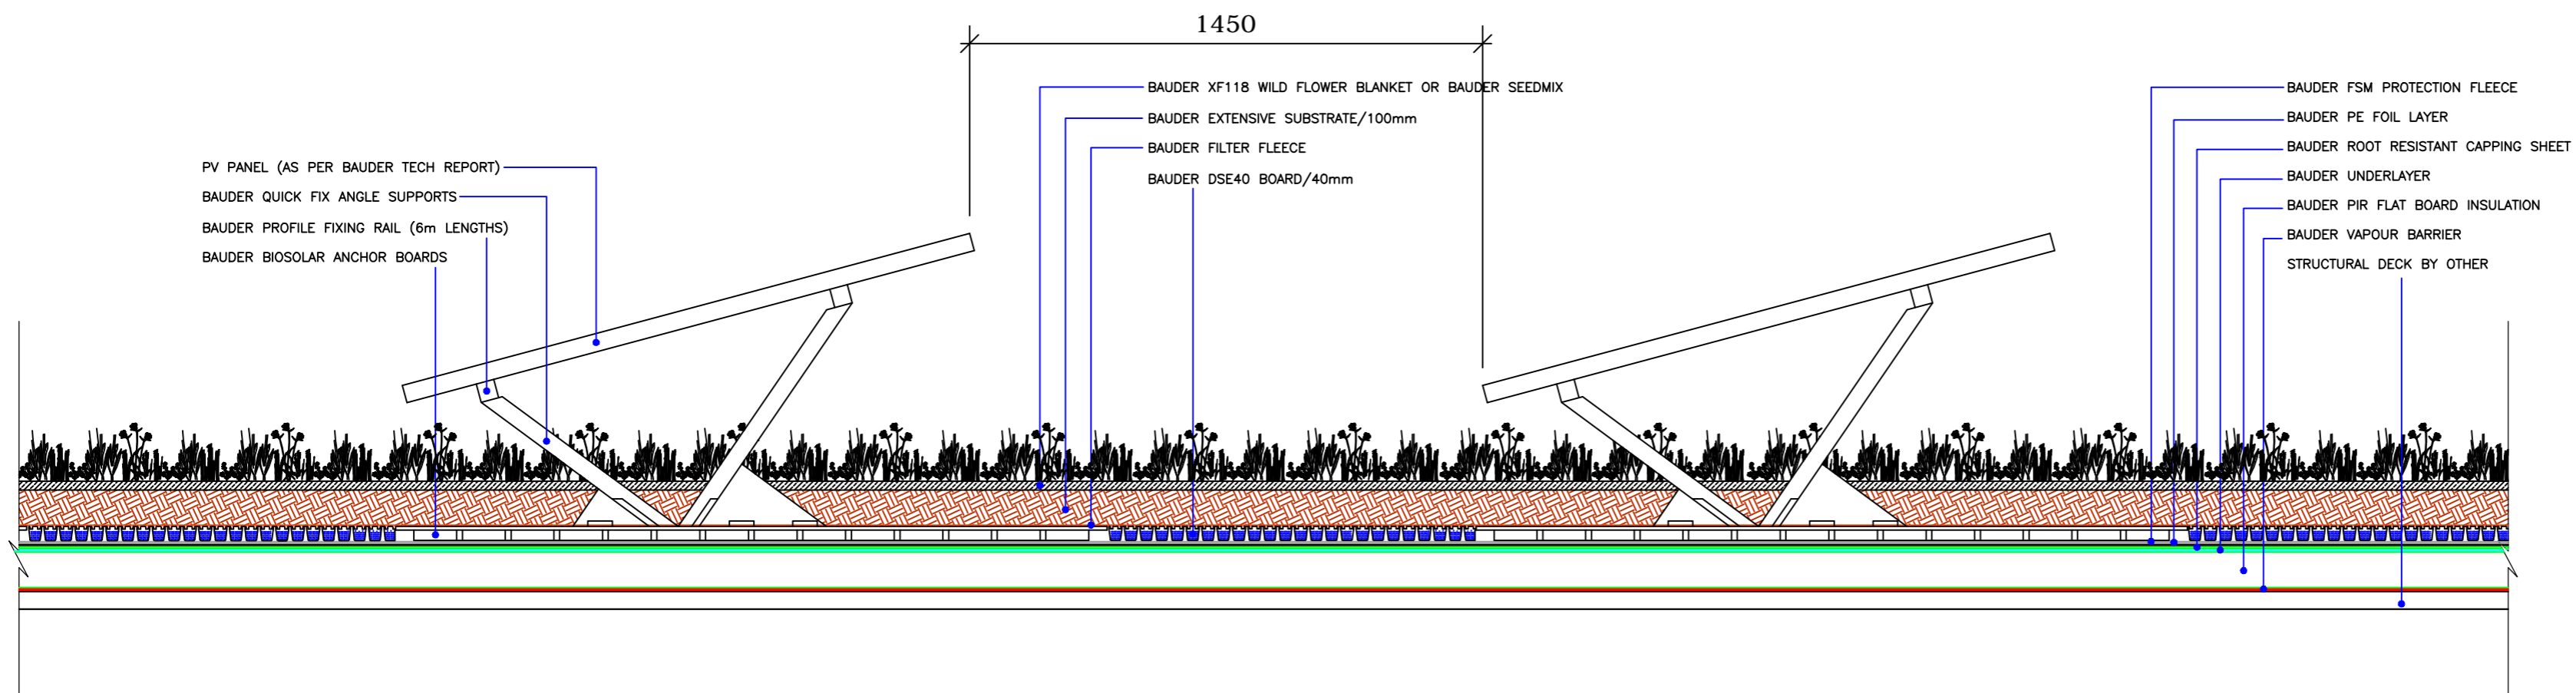


Bauder BioSolar PV System

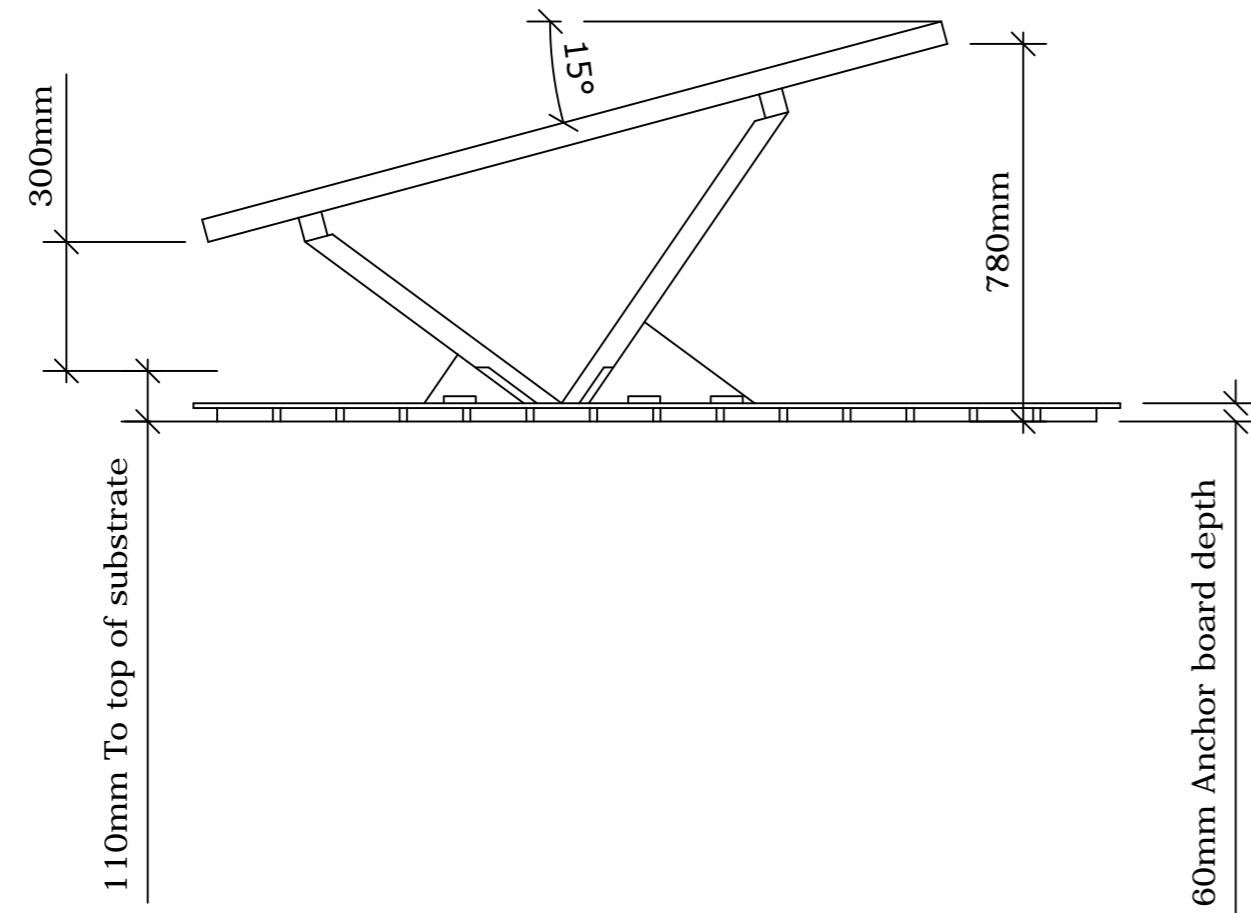

Key Features:

1. Maximises solar output and allows entire roof to qualify as biodiverse green roof.
2. No roof penetrations as the green roof substrate acts as ballast, ensuring that the waterproofing guarantee remains uncompromised.
3. Quick and simple installation process.
4. Cost competitive compared with mechanically fixed alternative.
5. Raised modules allow light and moisture under the panels so reduces the unproductive area.
6. System can be retrofitted on many roofs without structural modification to the building.
7. Single point responsibility for the waterproofing, green roof and PV installation.
8. Increased module space between substrate and panels reduced risk of panel damage during green roof maintenance.

Rev	Date	Description	Drawn By



UK OFFICE
Bauder Limited
70 Landseer Road, Ipswich,
Suffolk IP3 0DH,
England.
Tel: +44 (0) 1473 257671
Fax: +44 (0) 1473 230761
Email: technical@bauder.co.uk
bauder.co.uk

IRELAND OFFICE
Bauder Limited
O'Duffy Centre, Cross Lane,
Carrickmacross, Co. Monaghan,
Ireland.
Tel: +353 (0) 42 9692 333
Fax: +353 (0) 42 9692 839
Email: technical@bauder.ie
bauder.ie

Contract Name:	
Bauder BioSolar	
Contract No:	
Drawing No:	
Designed to Drawing No:	
Scale:	
Drawn By:	D.Mitchell
Date:	27.07.15