



KEY

Extensive sedum blanket green roof - adhered to single ply waterproofing generally.

- System buildup to include drainage mats, waterproofing membranes to manufacturer specification.
- Complete with edge retention trims as details below.

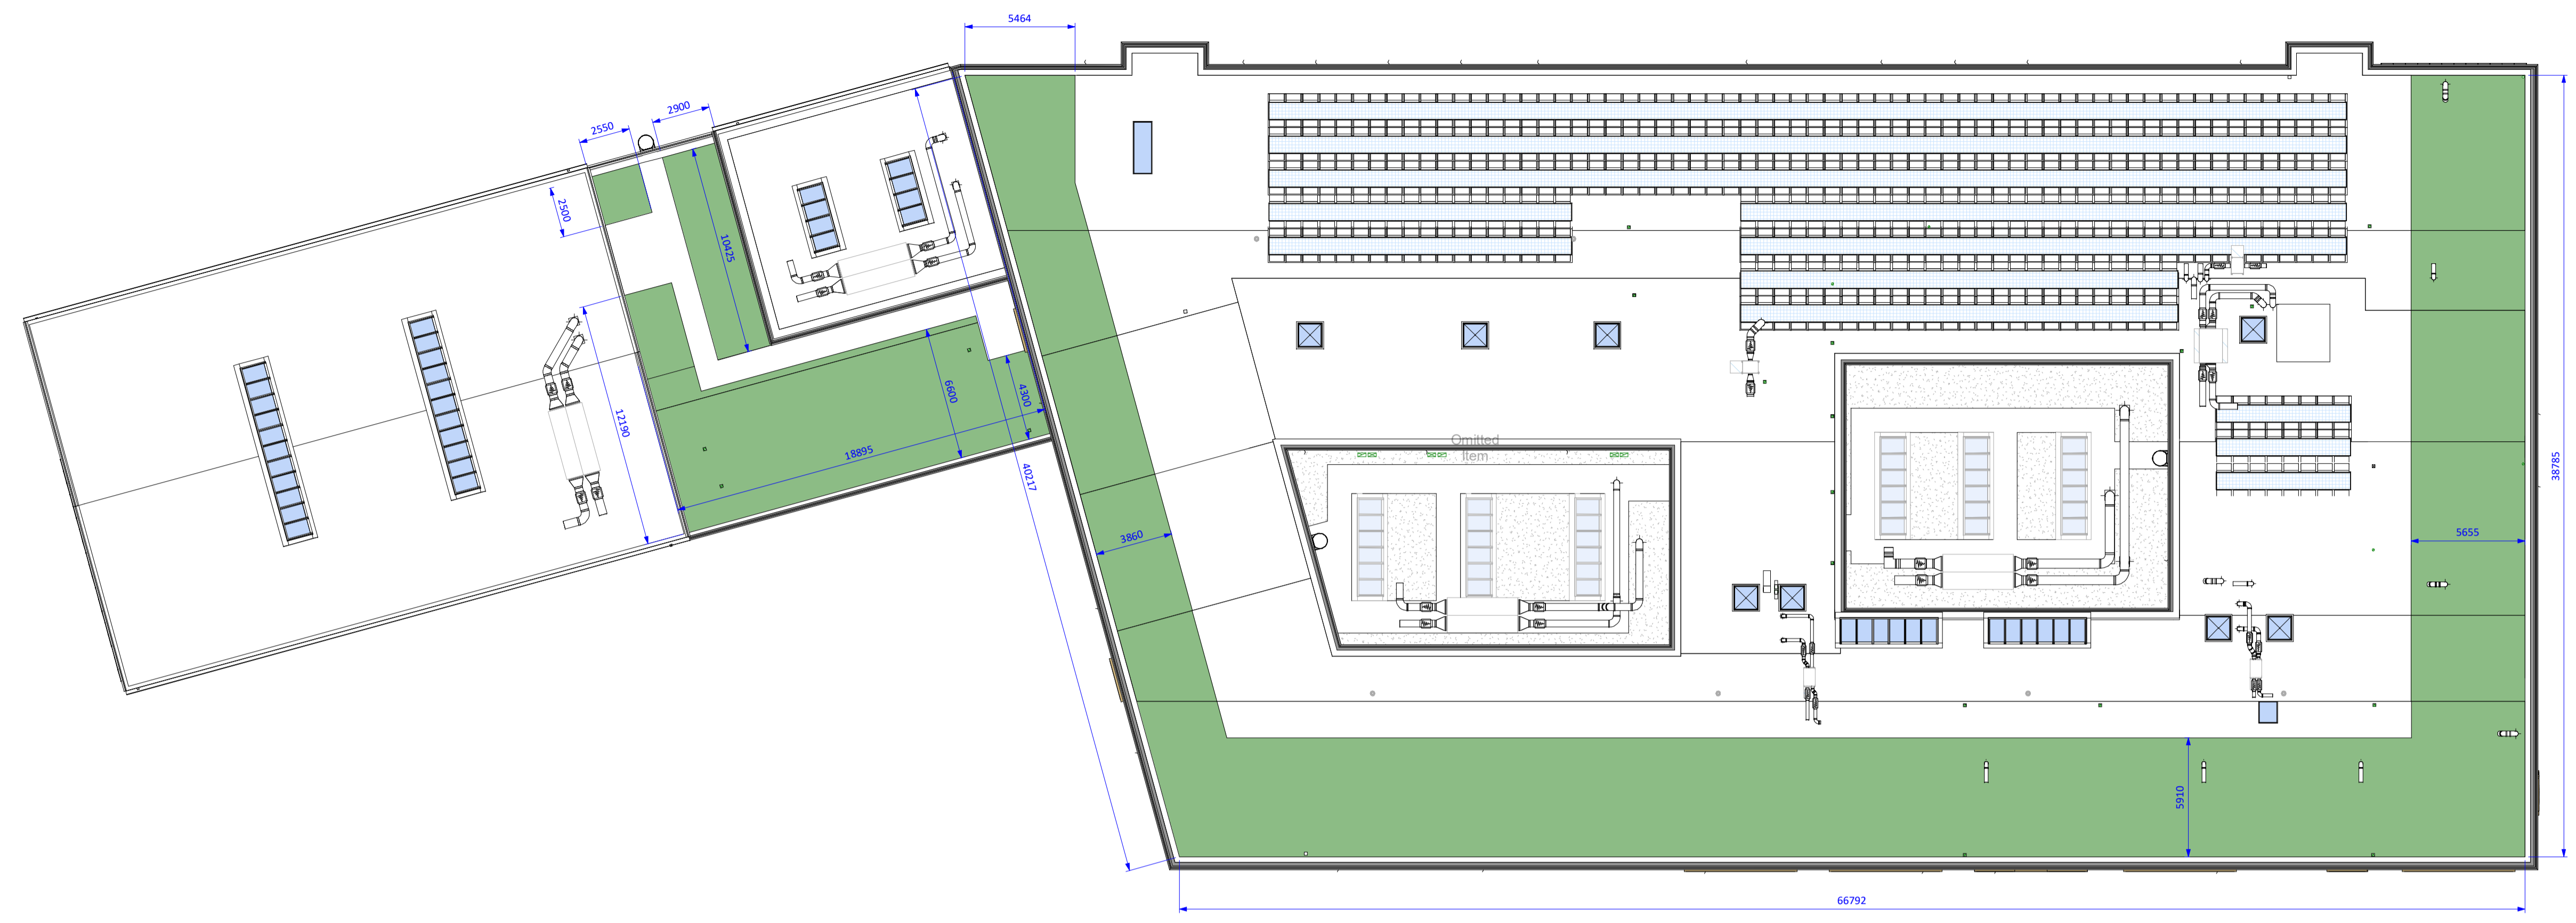

Green Roof Location Plan
1:200

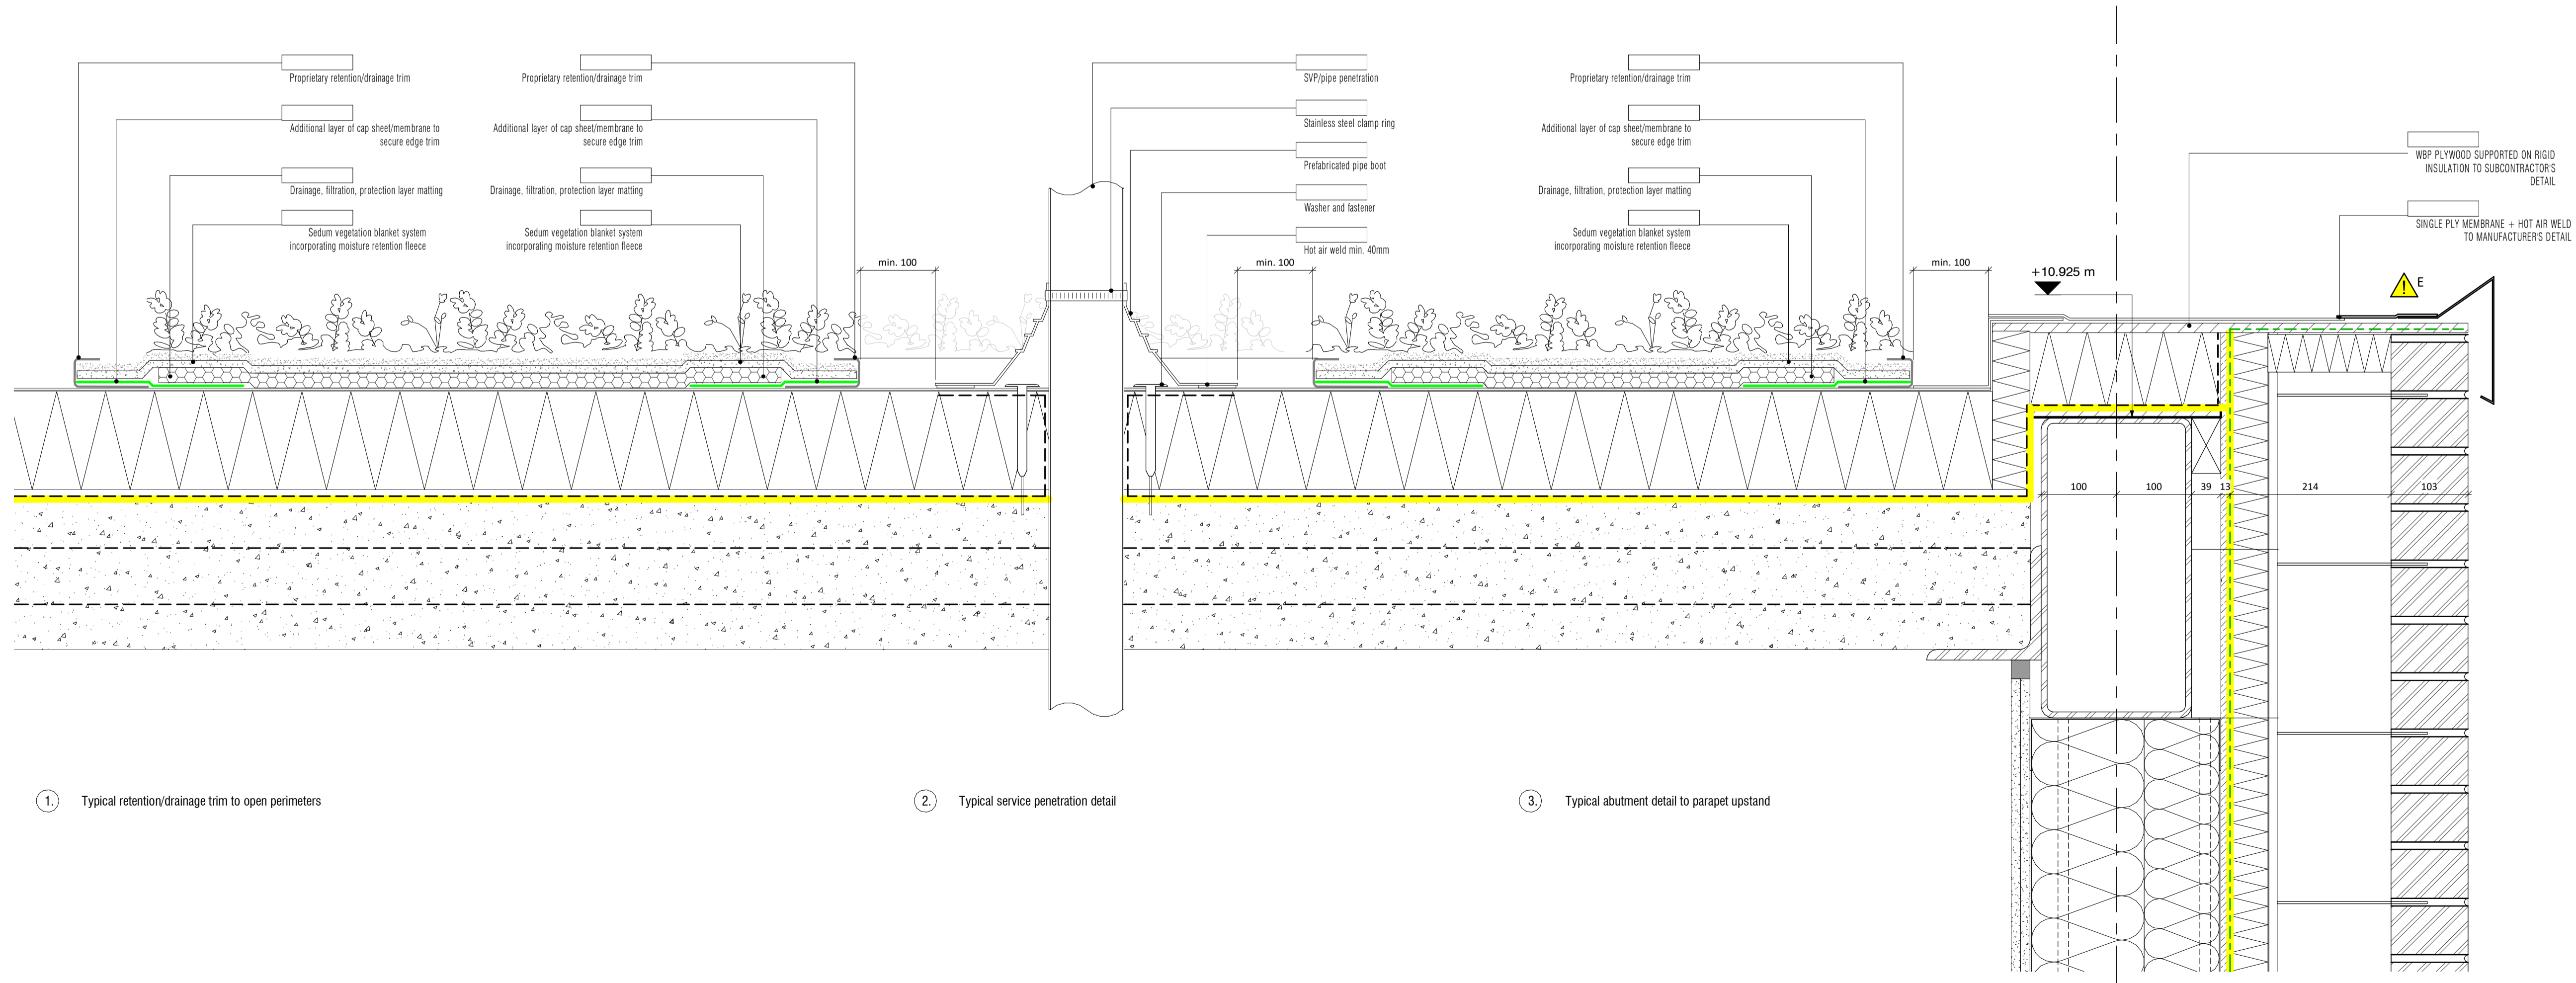

1. Typical retention/drainage trim to open perimeters

2. Typical service penetration detail

3. Typical abutment detail to parapet upstand

1 Typical Green Roof Details
1:5

CB	ND	18.10.19	External packages draft issue for comment
SH	CB	16.09.19	Green Roof and Wall Issue

AUTHOR	CHECK	DATE	DESCRIPTION	REVISED BY
				SH
				CB
ORIGINATOR NO				151547

CONSULTANT
STRIDE TREGLOWN
www.stride-treglown.com © Stride Treglown Limited 2016

PROJECT
**Turing House School
Twickenham**

DRAWING TITLE
Green Roof Details

SUITABILITY STATUS
**S3 : SUITABLE FOR REVIEW
& COMMENT**

SCALE
As indicated @ A1

PROJECT | ORIGINATOR | ZONE | LEVEL | TYPE | ROLE | NUMBER
FS0316-STL-01-XX-DR-A-4124

REVISION
P02