


GENERAL NOTES

- 1. No dimensions to be scaled from this drawing
  - 2. Any Discrepancies found between this drawing and other documents should be referred immediately to the consultants
  - 3. This drawing should be removed from currency immediately a revised version is issued
  - 4. All dimensions in mm's
- © Copyright Reserved  
 This drawing and its subject matter are the confidential property of Wicklow & Delancey and shall not be copied, reproduced, used or disclosed to others without the prior written authority of Wicklow & Delancey

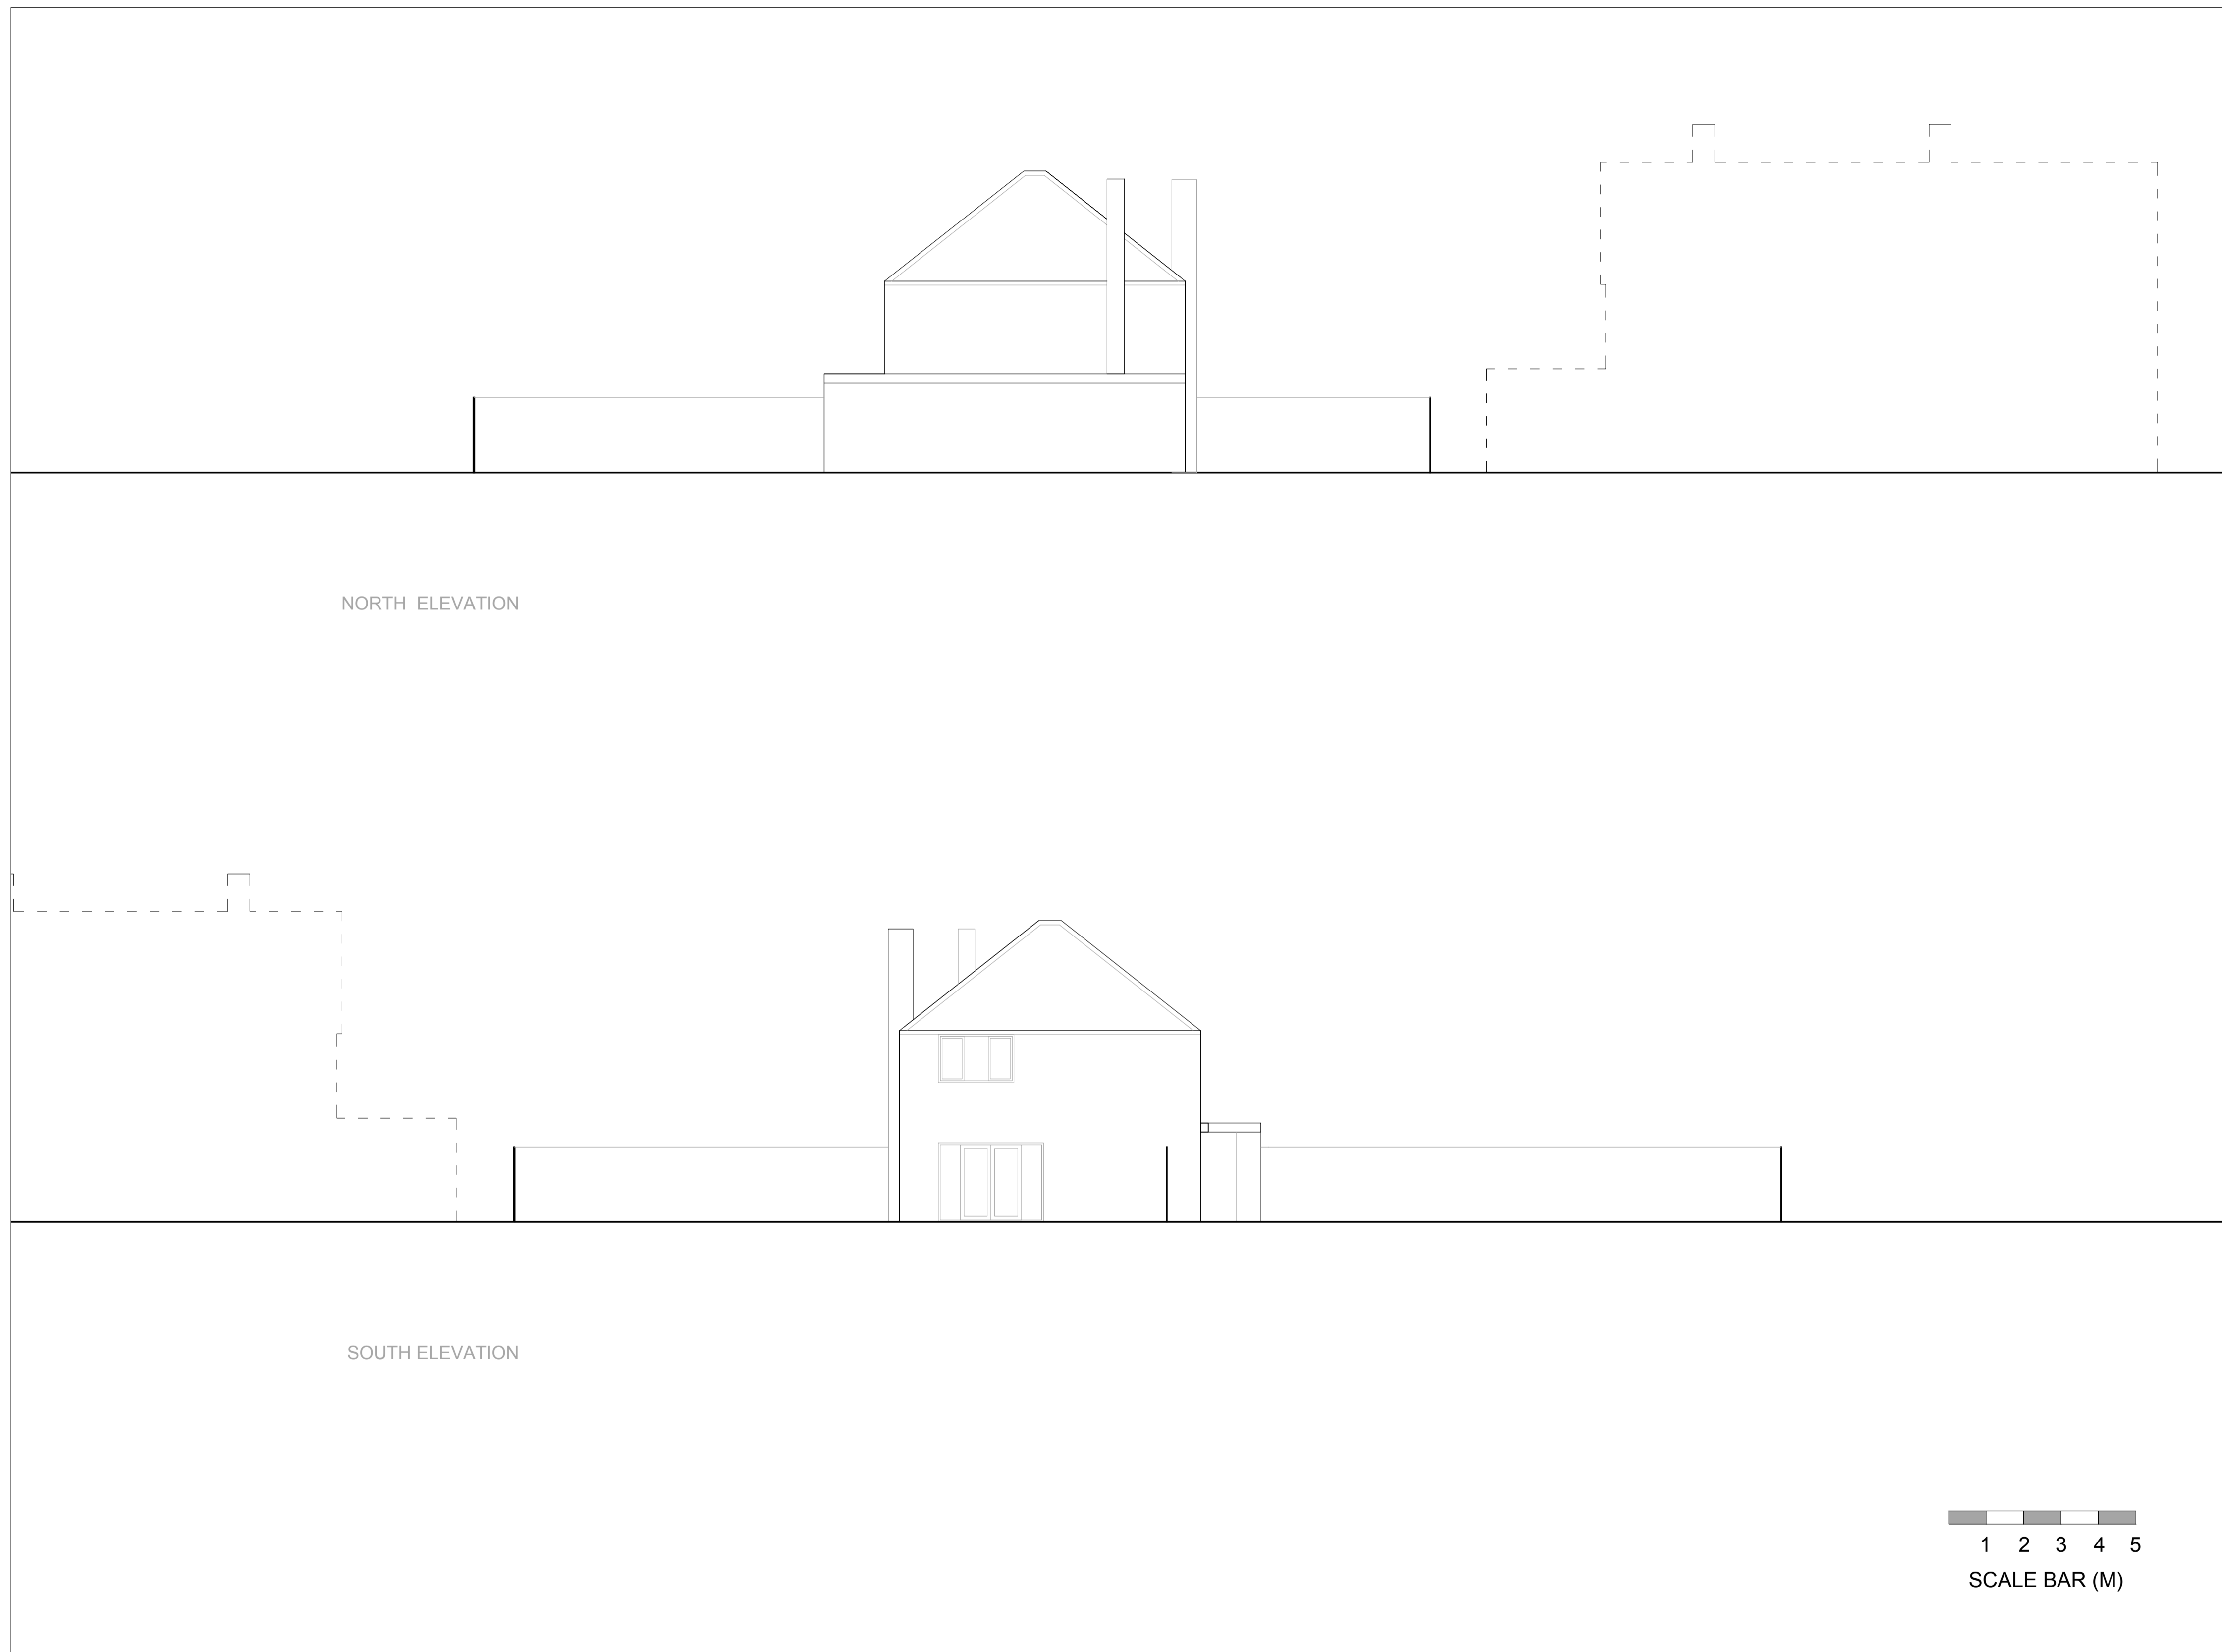

Job No. 1808	Dwg No. 103	Rev.
-----------------	----------------	------

Rev	Date	Reason For Issue	Chk
WANDD		+ 44 (0) 7976 36 44 59 TOM@WANDD.CO.UK WWW.WANDD.CO.UK	
PROJECT	1 ST JAMES' ROAD HAMPTON HILL		
DRAWING TITLE	EXISTING ELEVATIONS NORTH & SOUTH		
JOB NUMBER	1808	DRAWING NUMBER	103
DRAWN	TR	CHECKED	
SCALE	1/100	PAPER SIZE	A1
DATE	23.4.20	REVISION	