



GENERAL NOTES
 1. No dimensions to be scaled from this drawing
 2. Any Discrepancies found between this drawing and other documents should be referred immediately to the consultants
 3. This drawing should be removed from currency immediately a revised version is issued
 4. All dimensions in mm's
 © Copyright Reserved
 This drawing and its subject matter are the confidential property of W&D and shall not be copied, reproduced, used or disclosed to others without the prior written authority of

OUTLINE OF EXISTING 4-STOUREY BUILDING
 OPPOSITE AT 141 UXBRIDGE ROAD
 (2.3m TALLER THAN PROPOSAL)

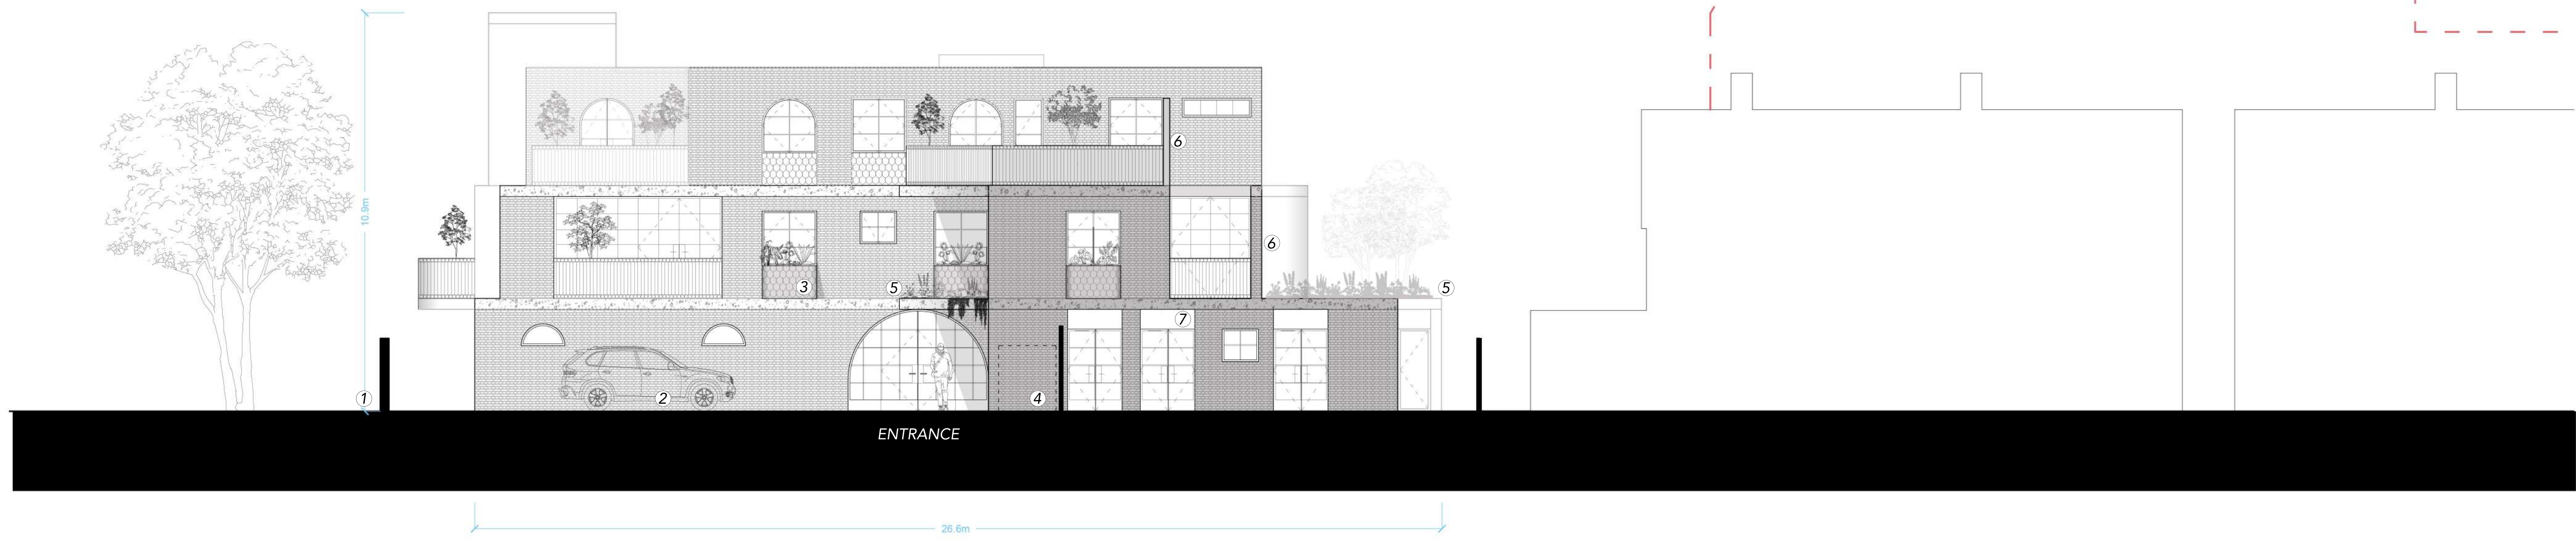

- 1 Fencing panels with climbing plants
- 2 Disabled parking
- 3 Planter style window boxes
- 4 Refuse + recycling store
- 5 Sedum + wildflower flat roof
- 6 Terrace screens to prevent overlooking
- 7 Decorative panels above ground floor doors

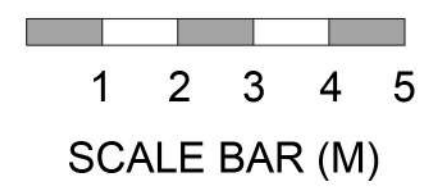

Rev	Date	Reason For Issue
WANDD		T + 44 (0) 7976 36 44 59 TOM@WANDD.CO.UK WWW.WANDD.CO.UK
PROJECT	1 ST JAMES' ROAD HAMPTON HILL	
DRAWING TITLE	ELEVATION C ST JAMES ROAD	
JOB NUMBER	1808	DRAWING NUMBER 907
DRAWN	TR	CHECKED
SCALE	1/100	PAPER SIZE A1
DATE	6.5.20	REVISION