




Site Entrance Hoarding - Gates

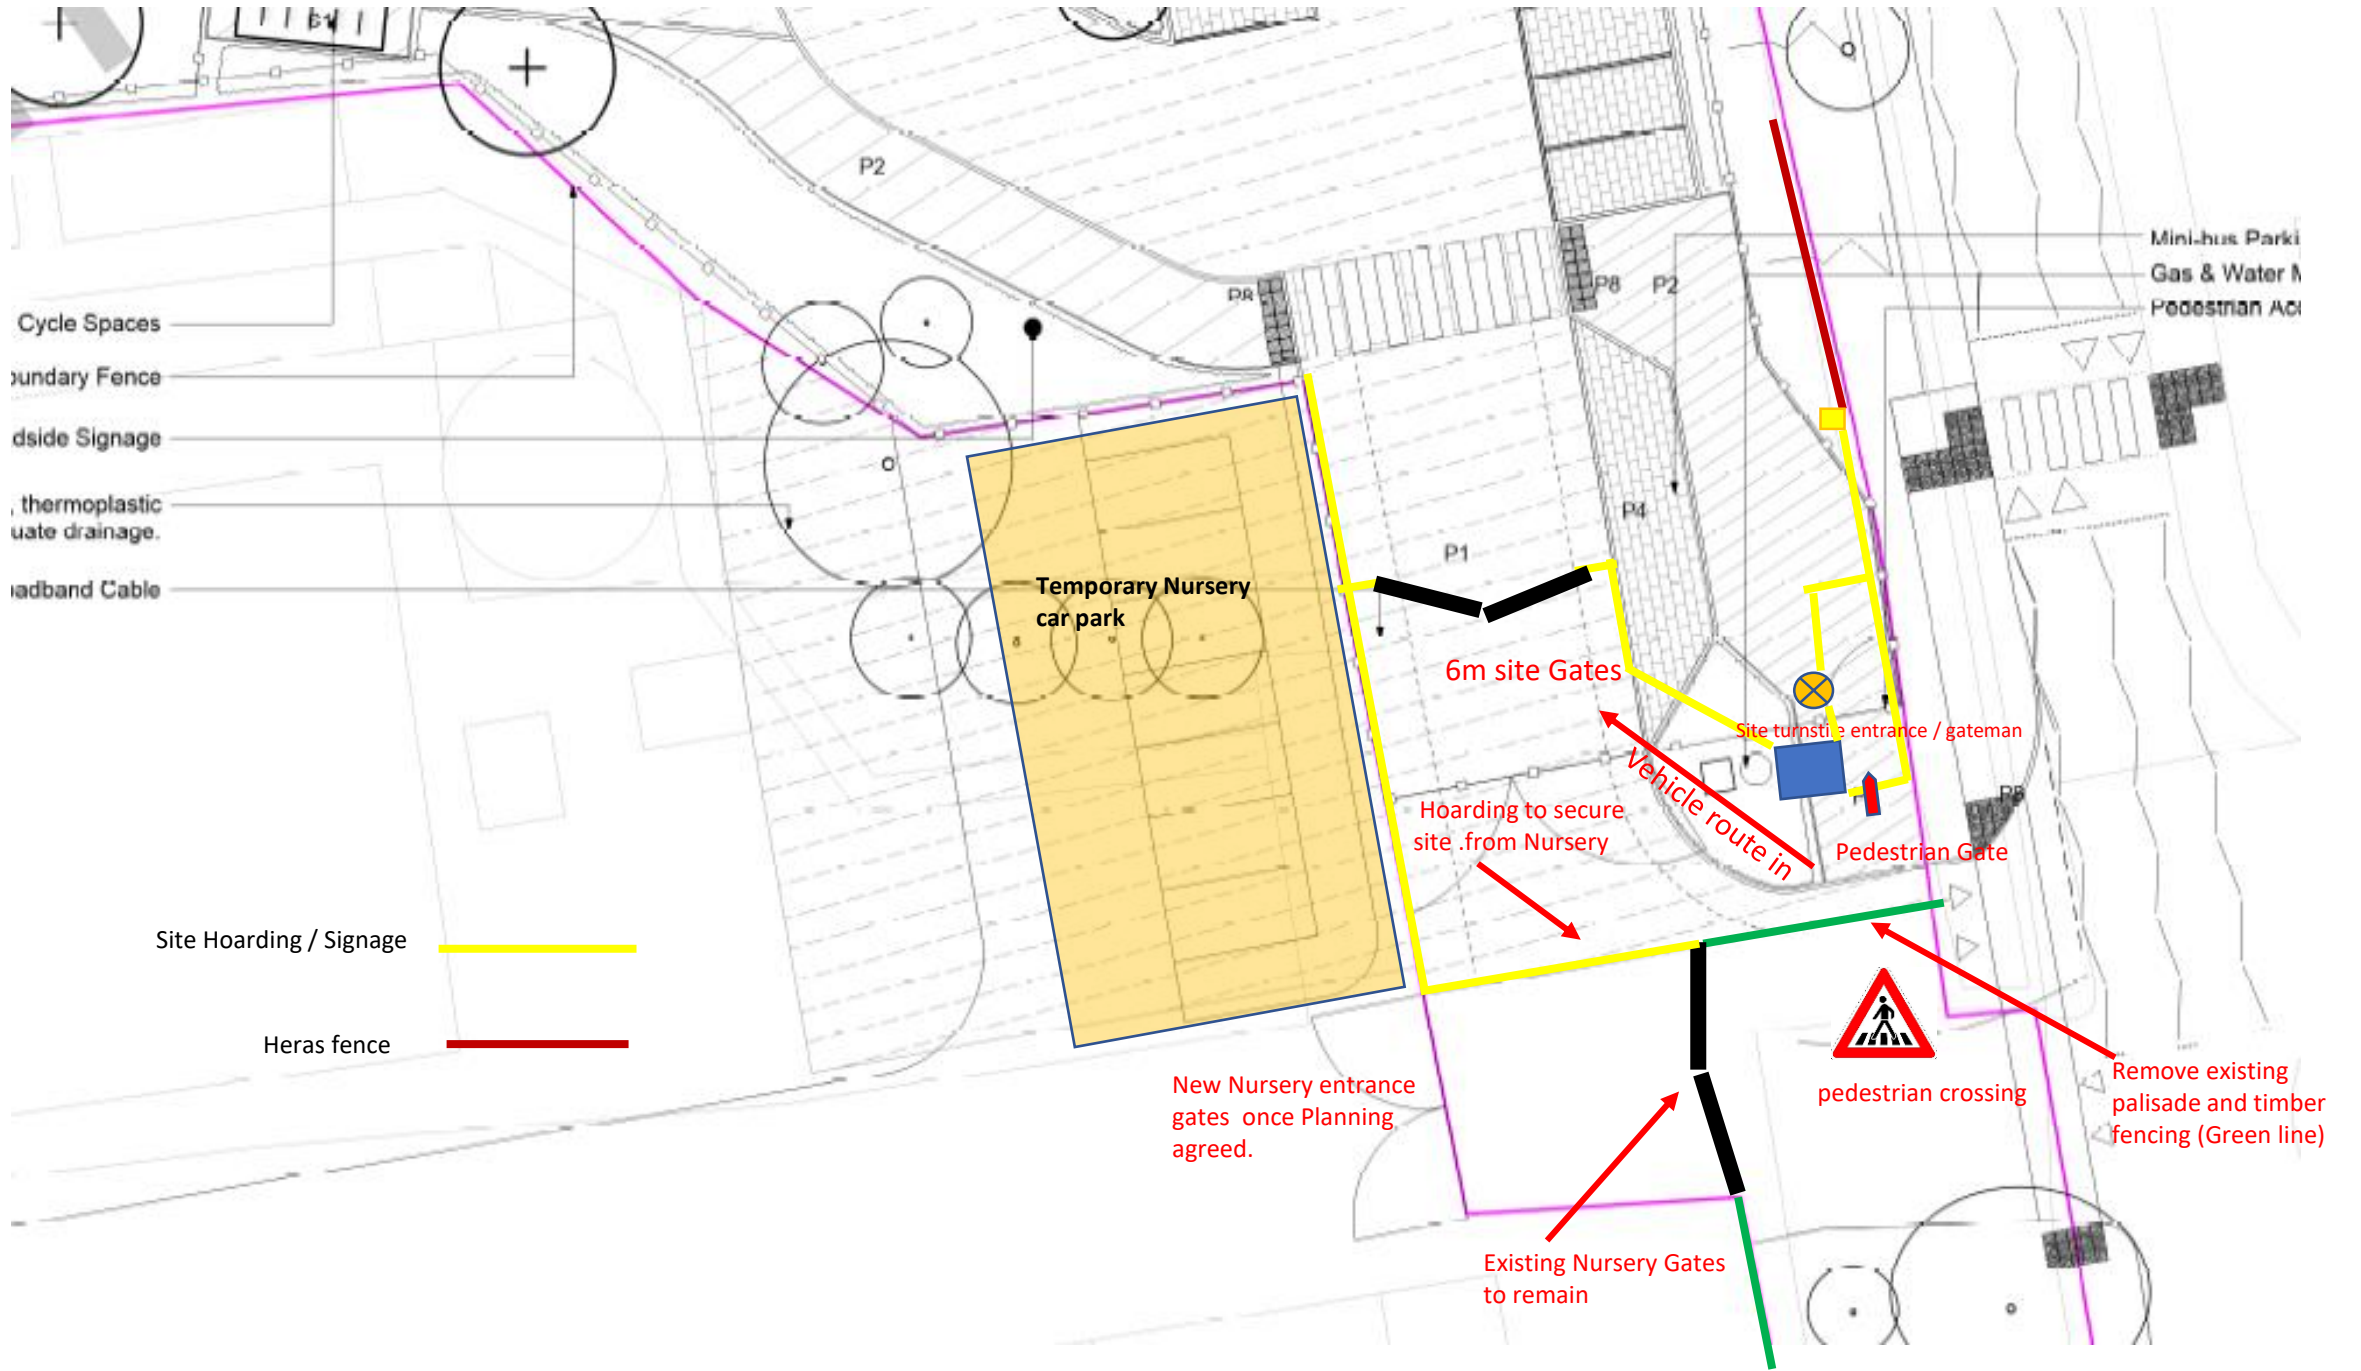

Entrance / Turnstile to site

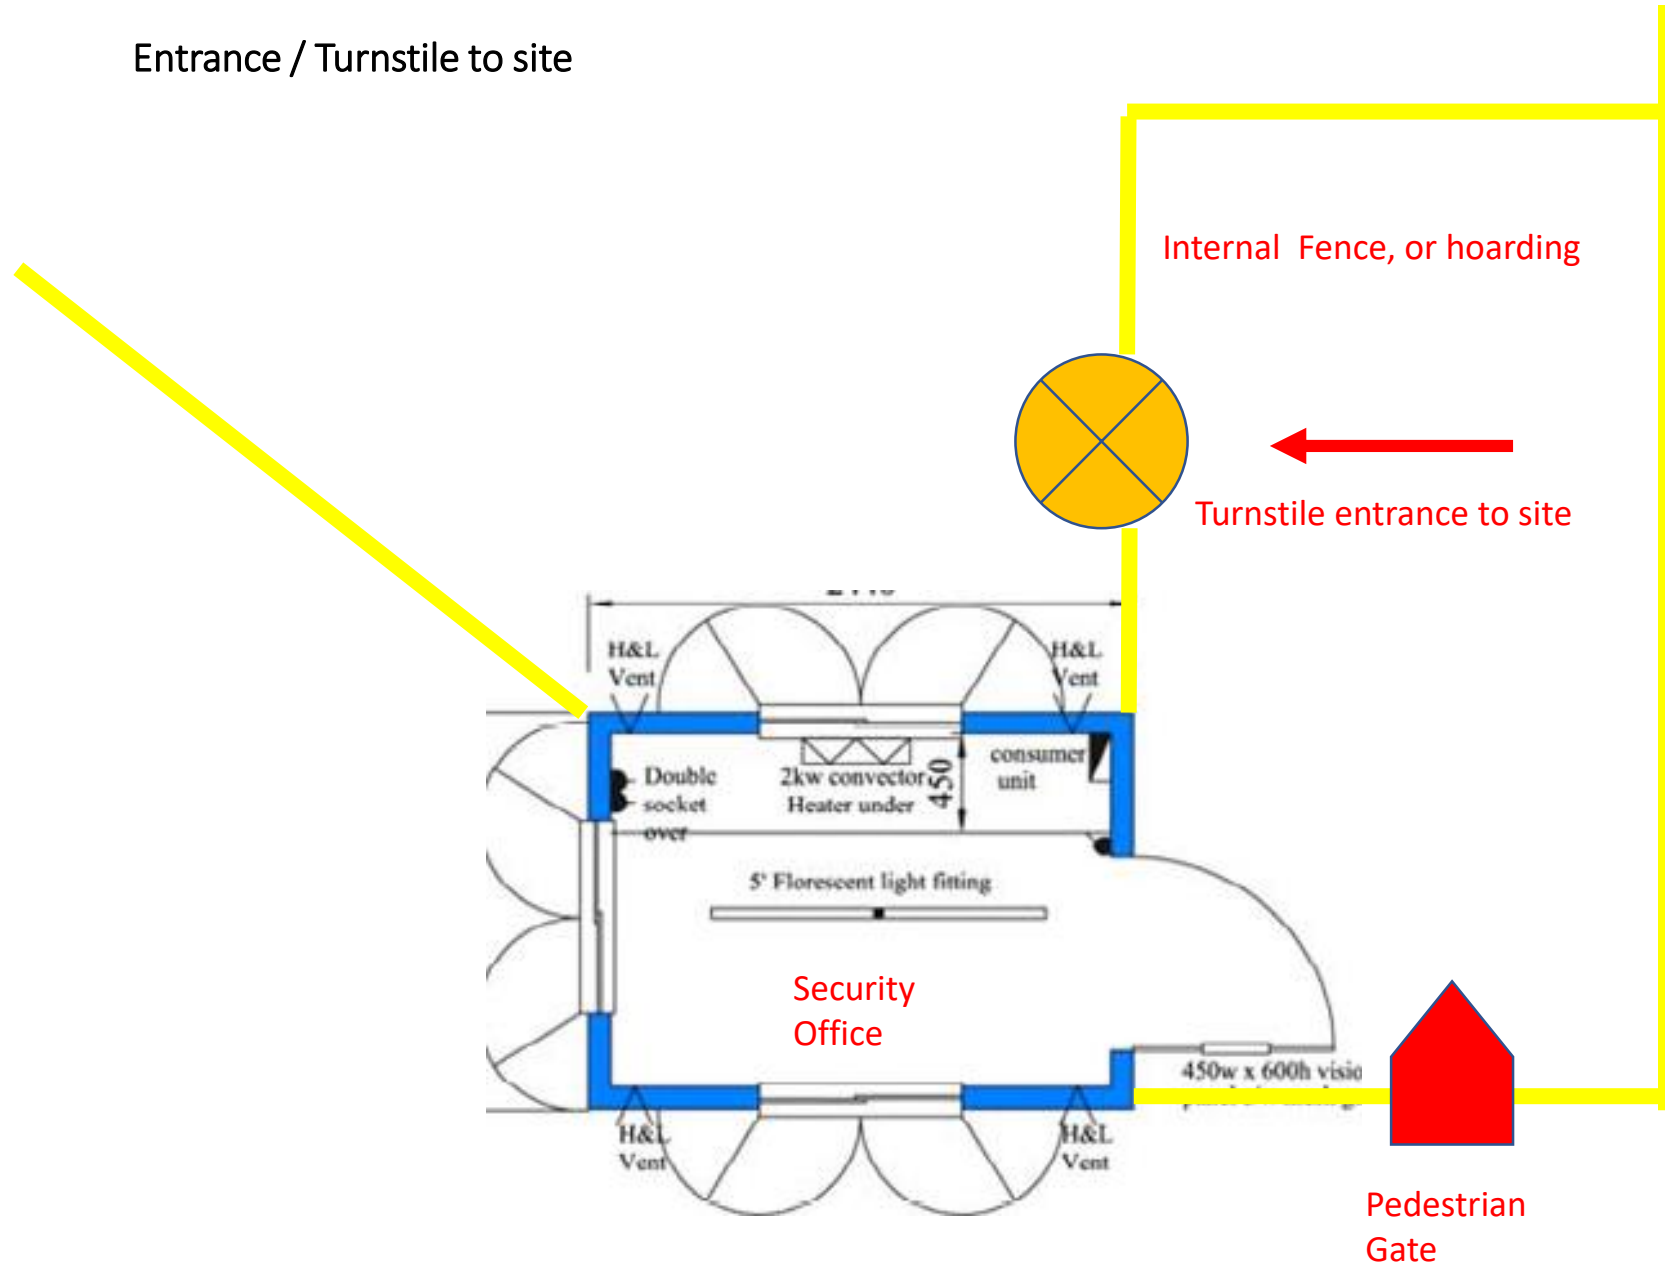

Site Vehicle Entrance – (not to scale)

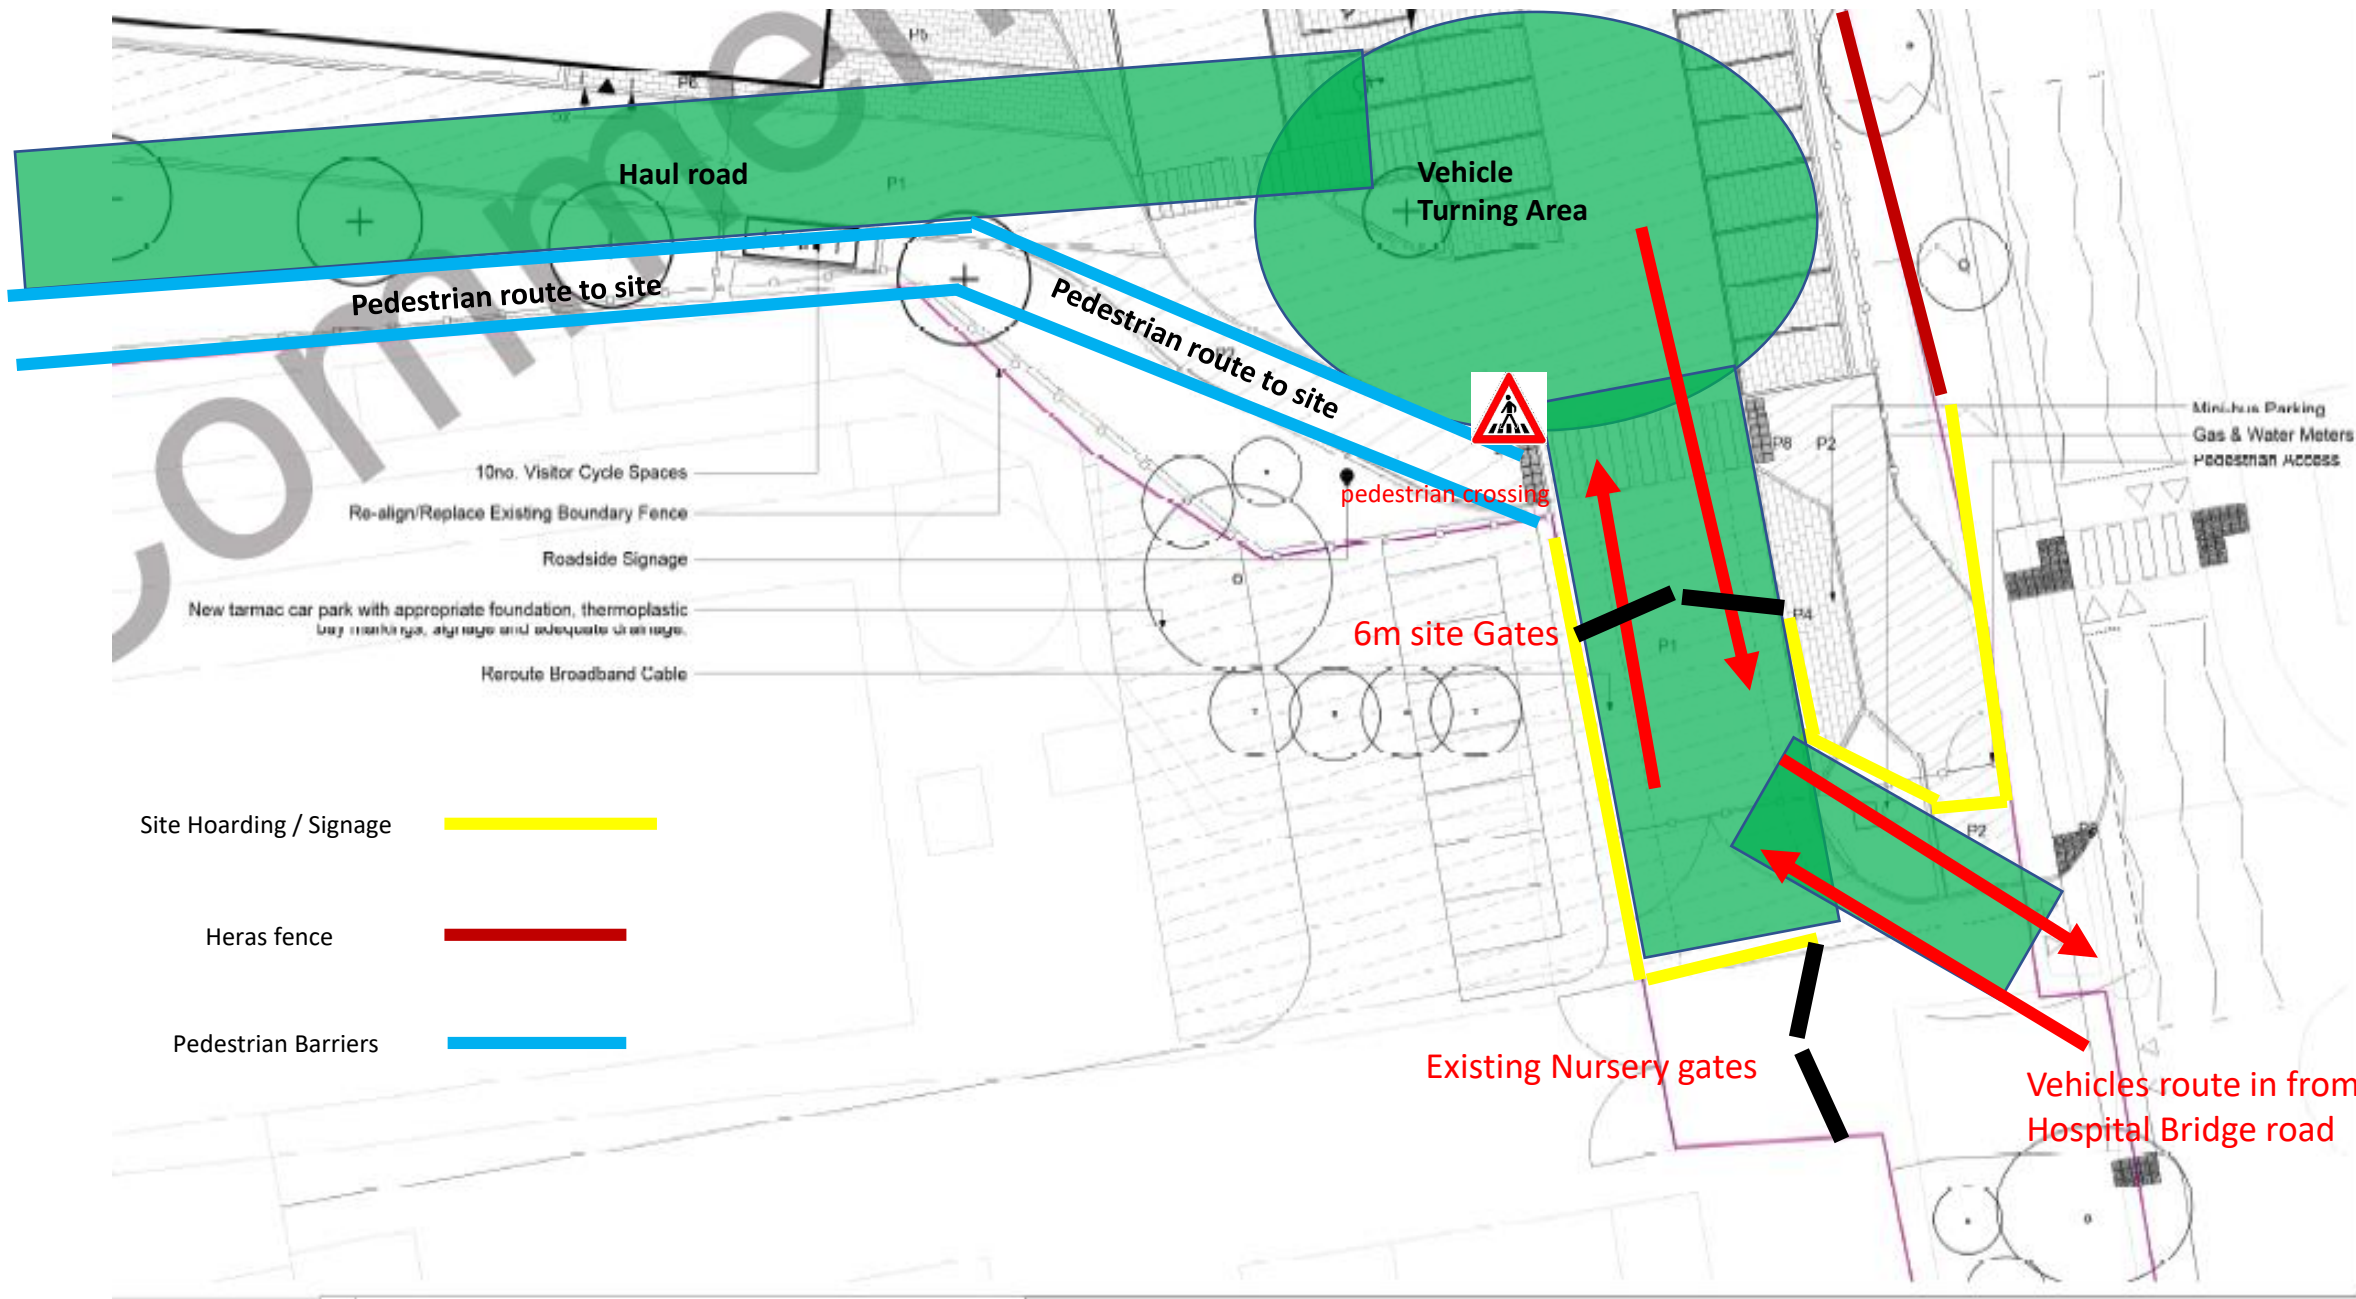

Haul road

Pedestrian route to site

Vehicle Turning Area

Pedestrian route to site



pedestrian crossing

6m site Gates

Mini-bus Parking
Gas & Water Meters
Pedestrian Access

- 10no. Visitor Cycle Spaces
- Re-align/Replace Existing Boundary Fence
- Roadside Signage
- New tarmac car park with appropriate foundation, thermoplastic lay markings, adequate signage and adequate drainage.
- Reroute Broadband Cable

Site Hoarding / Signage

Heras fence

Pedestrian Barriers

Existing Nursery gates

Vehicles route in from Hospital Bridge road