



# Existing Drawing Sources

J Block, Jii Block, Cafe & Library plans & elevations from Measured Building Survey by Berry Geomatics 16.07.2019  
 Theatre & NI Block plans & elevations from drawings prepared by Client 16.04.2020

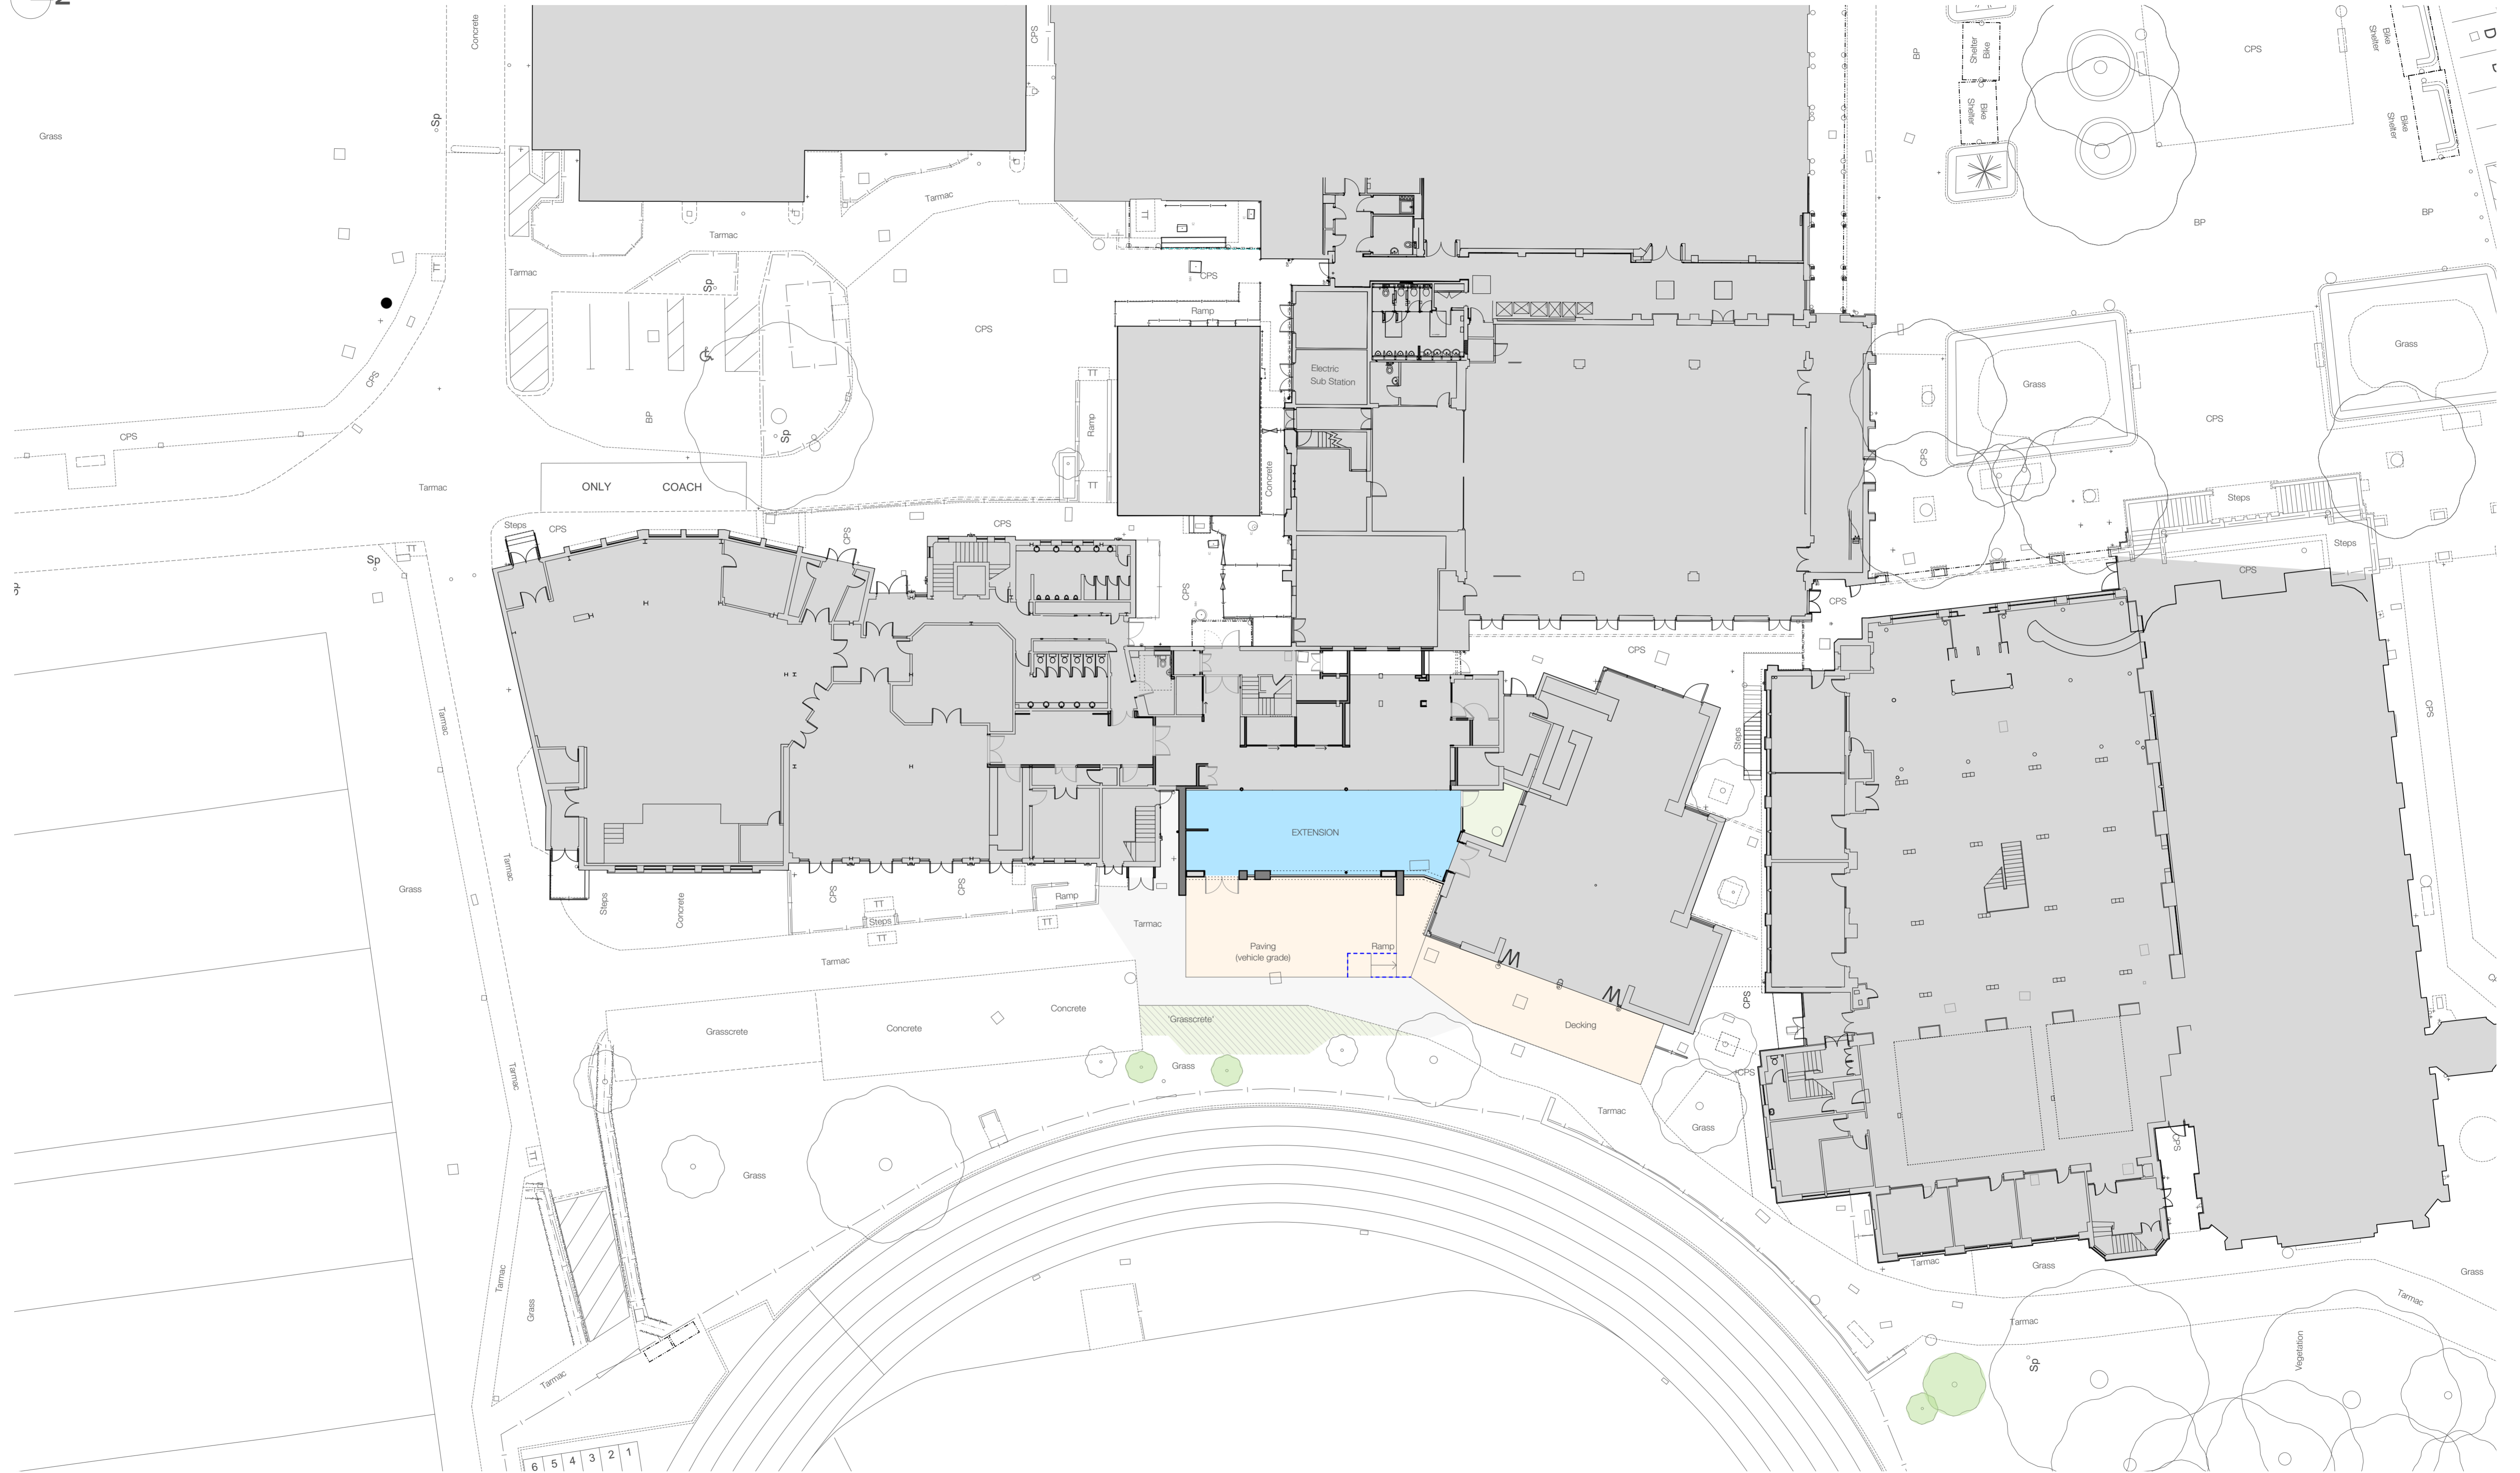

## Proposed Site Block Plan

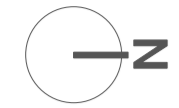

Scale 1:200 @ A1

- Key**
- CPS Concrete Paving Slabs
  - Frameless glass balustrade, with stainless steel handrails
  - Replacement / relocation tree planting - Sylva Arboricultural Impact Assessment



Chartered Architects  
 Chartered Building Surveyors  
 Interior Designers  
 CDM Services  
 3 GP Centre, Yeoman Road,  
 Ringwood, Hampshire, BH24 3FF  
 +44 (0)1425 472 833  
 www.kendallkingscott.co.uk

Project **Student Heart Project**  
**St Mary's University Twickenham**  
 Client **St Mary's University**  
**Twickenham London**

Scale **1:200** Paper Size **A1** Filename **181045.vwx**

P4 22/07/20 JS KS Balustrade to ramp noted.  
 Rev Date By Ap Note

Drawing Title **Proposed Site Block Plan**  
**Jii Block Extension**

Project Number **181045 1020** Revision **P4**

Date **22/06/20** Drawn **JS** Checked **KS** Status **PLANNING**  
 Check all dimensions and levels on site

Only to be used on the site for which designed. The electronic transmission of design information contained in this drawing is carried out entirely at the User's risk and Kendall Kingscott Ltd will have no liability for any errors or omissions which may occur. The reproduction of drawings or design information from this drawing is strictly prohibited. The responsibility of the user and Kendall Kingscott Ltd will have no responsibility for any errors or omissions.