



Existing Drawing Sources

J Block, Jii Block, Cafe & Library plans & elevations from Measured Building Survey by Berry Geomatics 16.07.2019
 Theatre & NI Block plans & elevations from drawings prepared by Client 16.04.2020

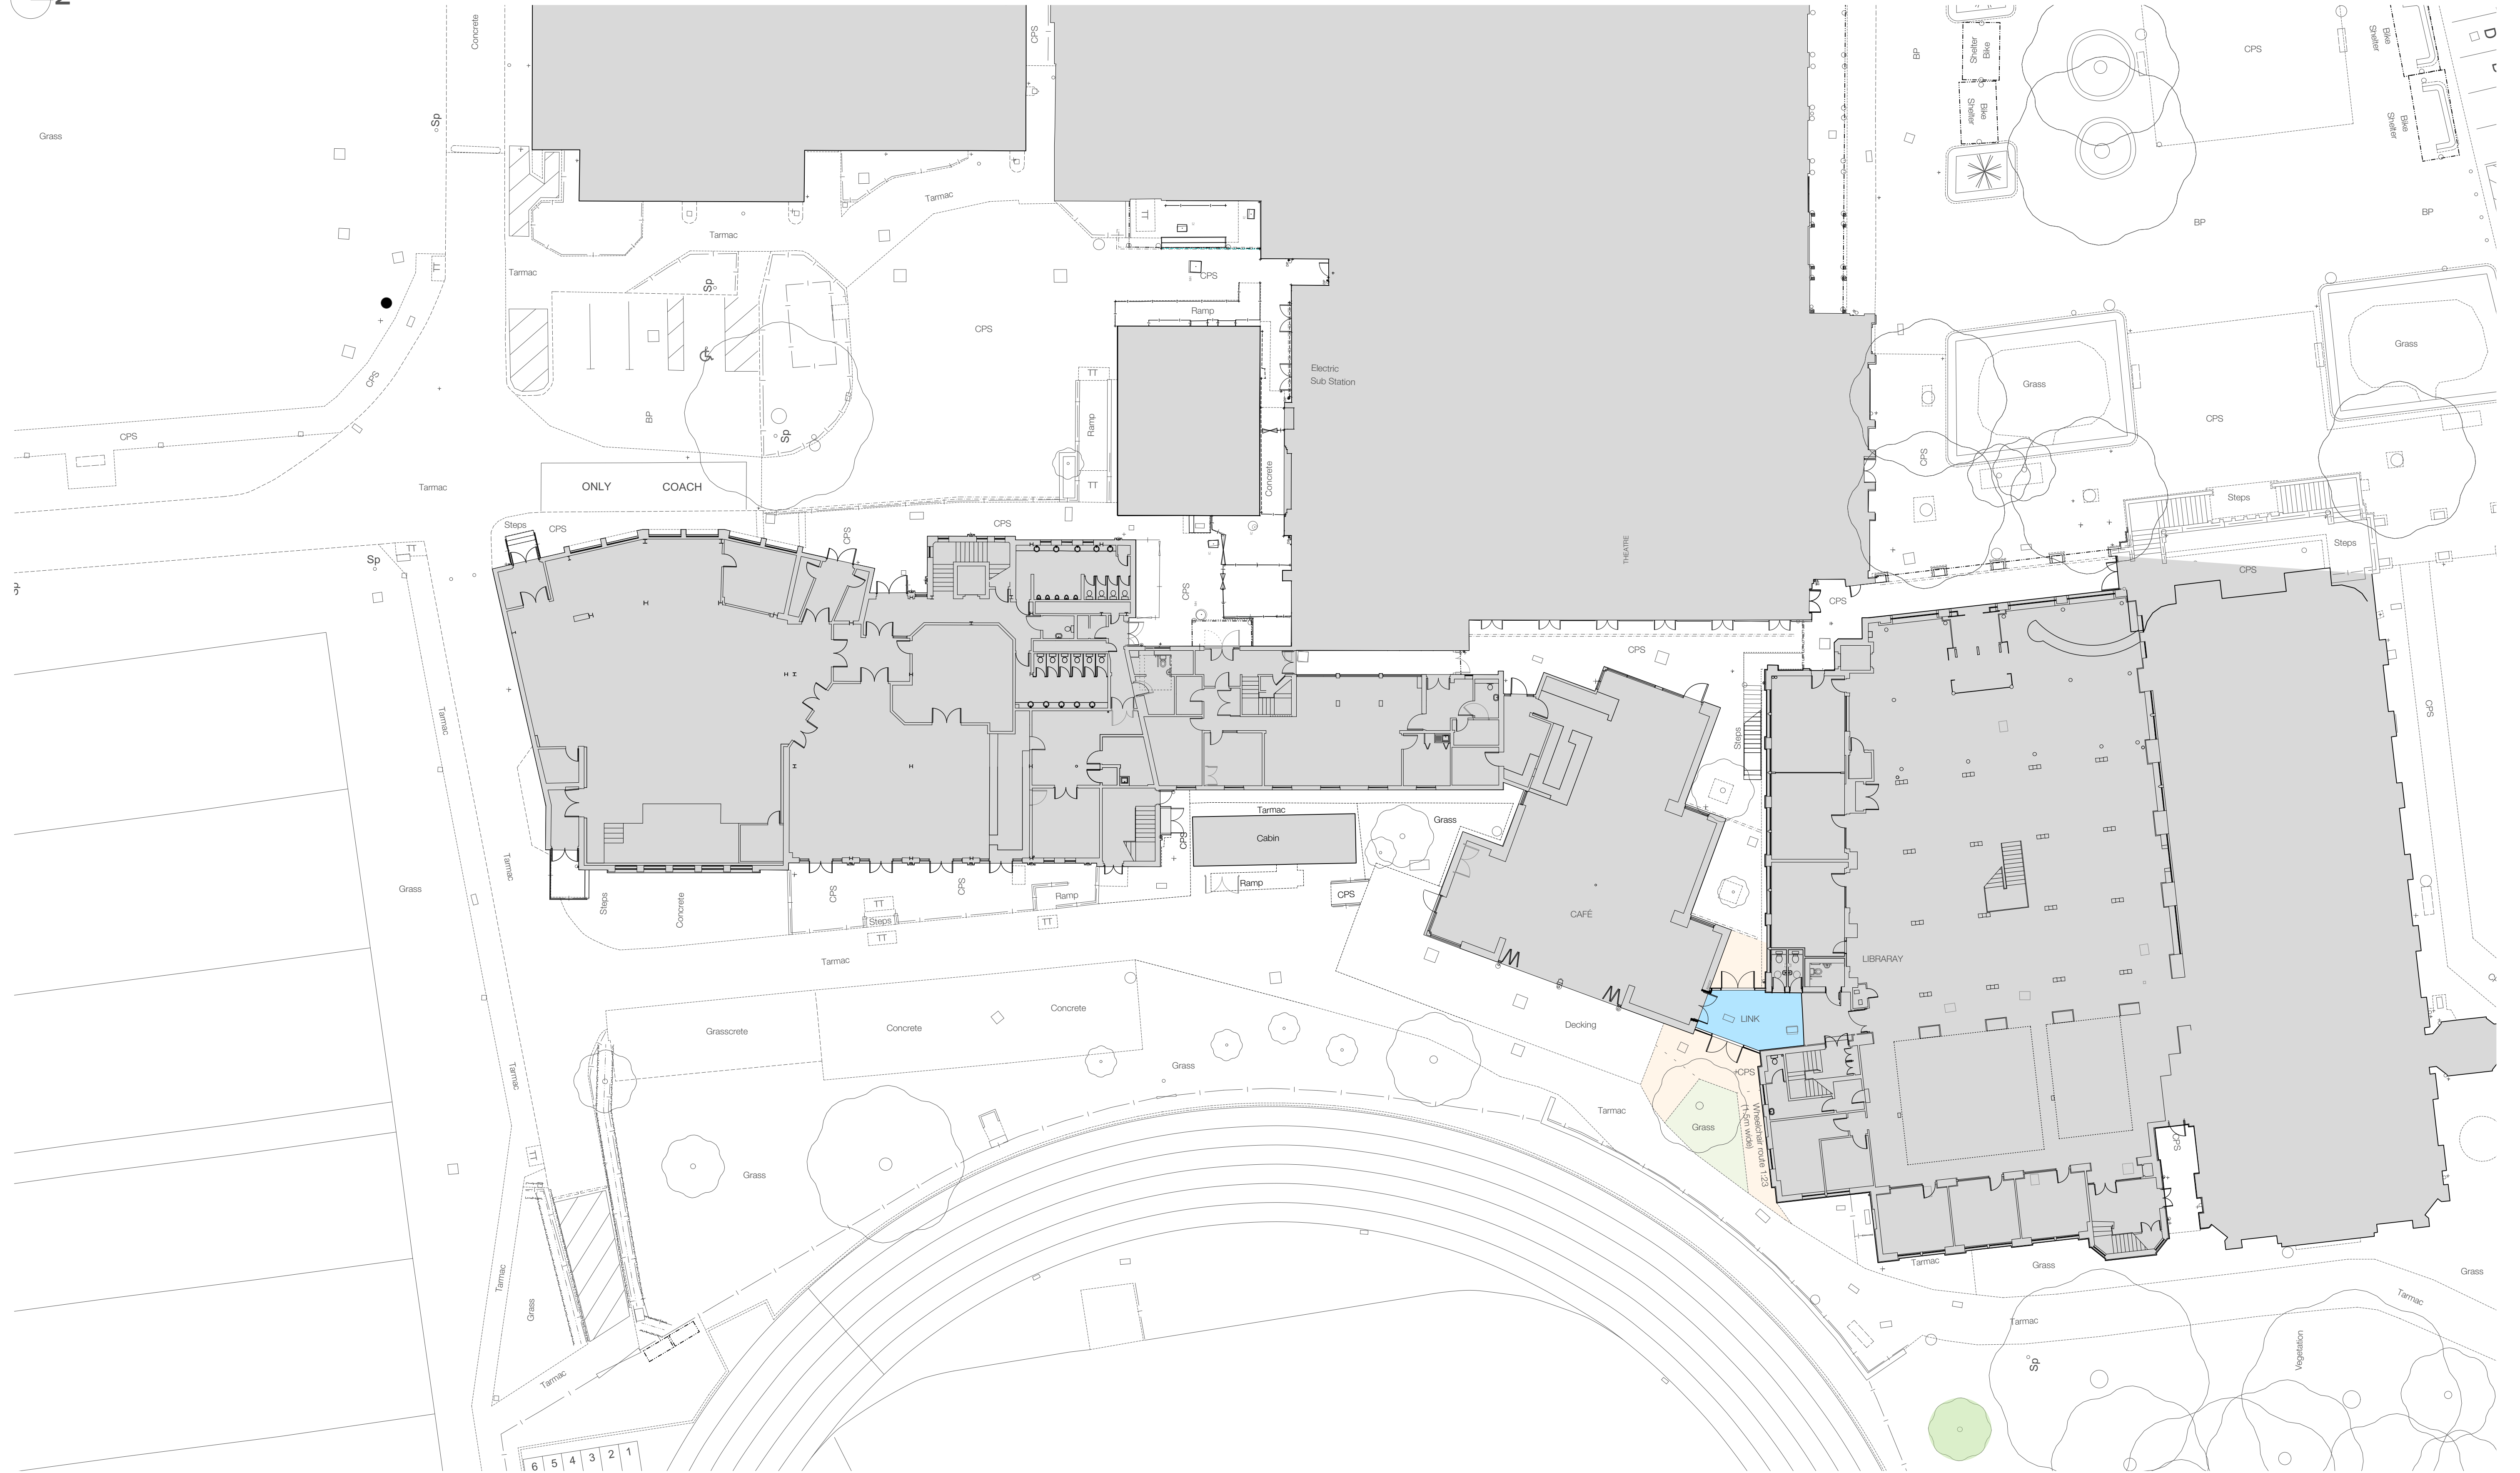

Proposed Site Block Plan

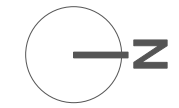

Scale 1:200 @ A1

- Key**
- CPS Concrete Paving Slabs
 - Replacement / relocation tree planting - Sylva Arboricultural Impact Assessment



Chartered Architects
 Chartered Building Surveyors
 Interior Designers
 CDM Services
 3 GP Centre, Yeoman Road,
 Ringwood, Hampshire, BH24 3FF
 +44 (0)1425 472 833
 www.kendallkingscott.co.uk

Project **Student Heart Project**
St Mary's University Twickenham
 Client **St Mary's University**
Twickenham London

Scale **1:200** Paper Size **A1** Filename **181045.vwx**

P2 24/06/20 JS KS Notes updated.
 Rev Date By Ap Note

Drawing Title **Proposed Site Block Plan**
New Link Building (Library - Café)
 Project Number **181045 1021** Revision **P2**

Date **22/06/20** Drawn **JS** Checked **KS** Status **PLANNING**

Only to be used on the site for which designed. The electronic transmission of design information contained in this drawing is carried out online at the User's risk and Kendall Kingscott Ltd will have no liability for any errors or inaccuracies which may occur. The production of printed or electronic information from this drawing is entirely the responsibility of the user and Kendall Kingscott Ltd will have no responsibility for errors or inaccuracies which may occur.