

Pedestrian Wind Comfort Conditions - Isometric Views
 Configuration 2: Proposed Development with Landscaping and the Existing Surrounding Buildings
 Windiest Season

Stag Brewery- Revised Scheme - London, UK

Drawn by: EN Figure: 8

Approx. Scale @A3: 1:1500

Date Revised: Oct. 28, 2019

Project #1901953




LEGEND:

LDDC COMFORT CATEGORIES:

- Sitting
- Standing
- Strolling
- Walking
- Uncomfortable

SENSOR LOCATION:

- Ground Level
- Podium Level
- Balcony/Roof Level

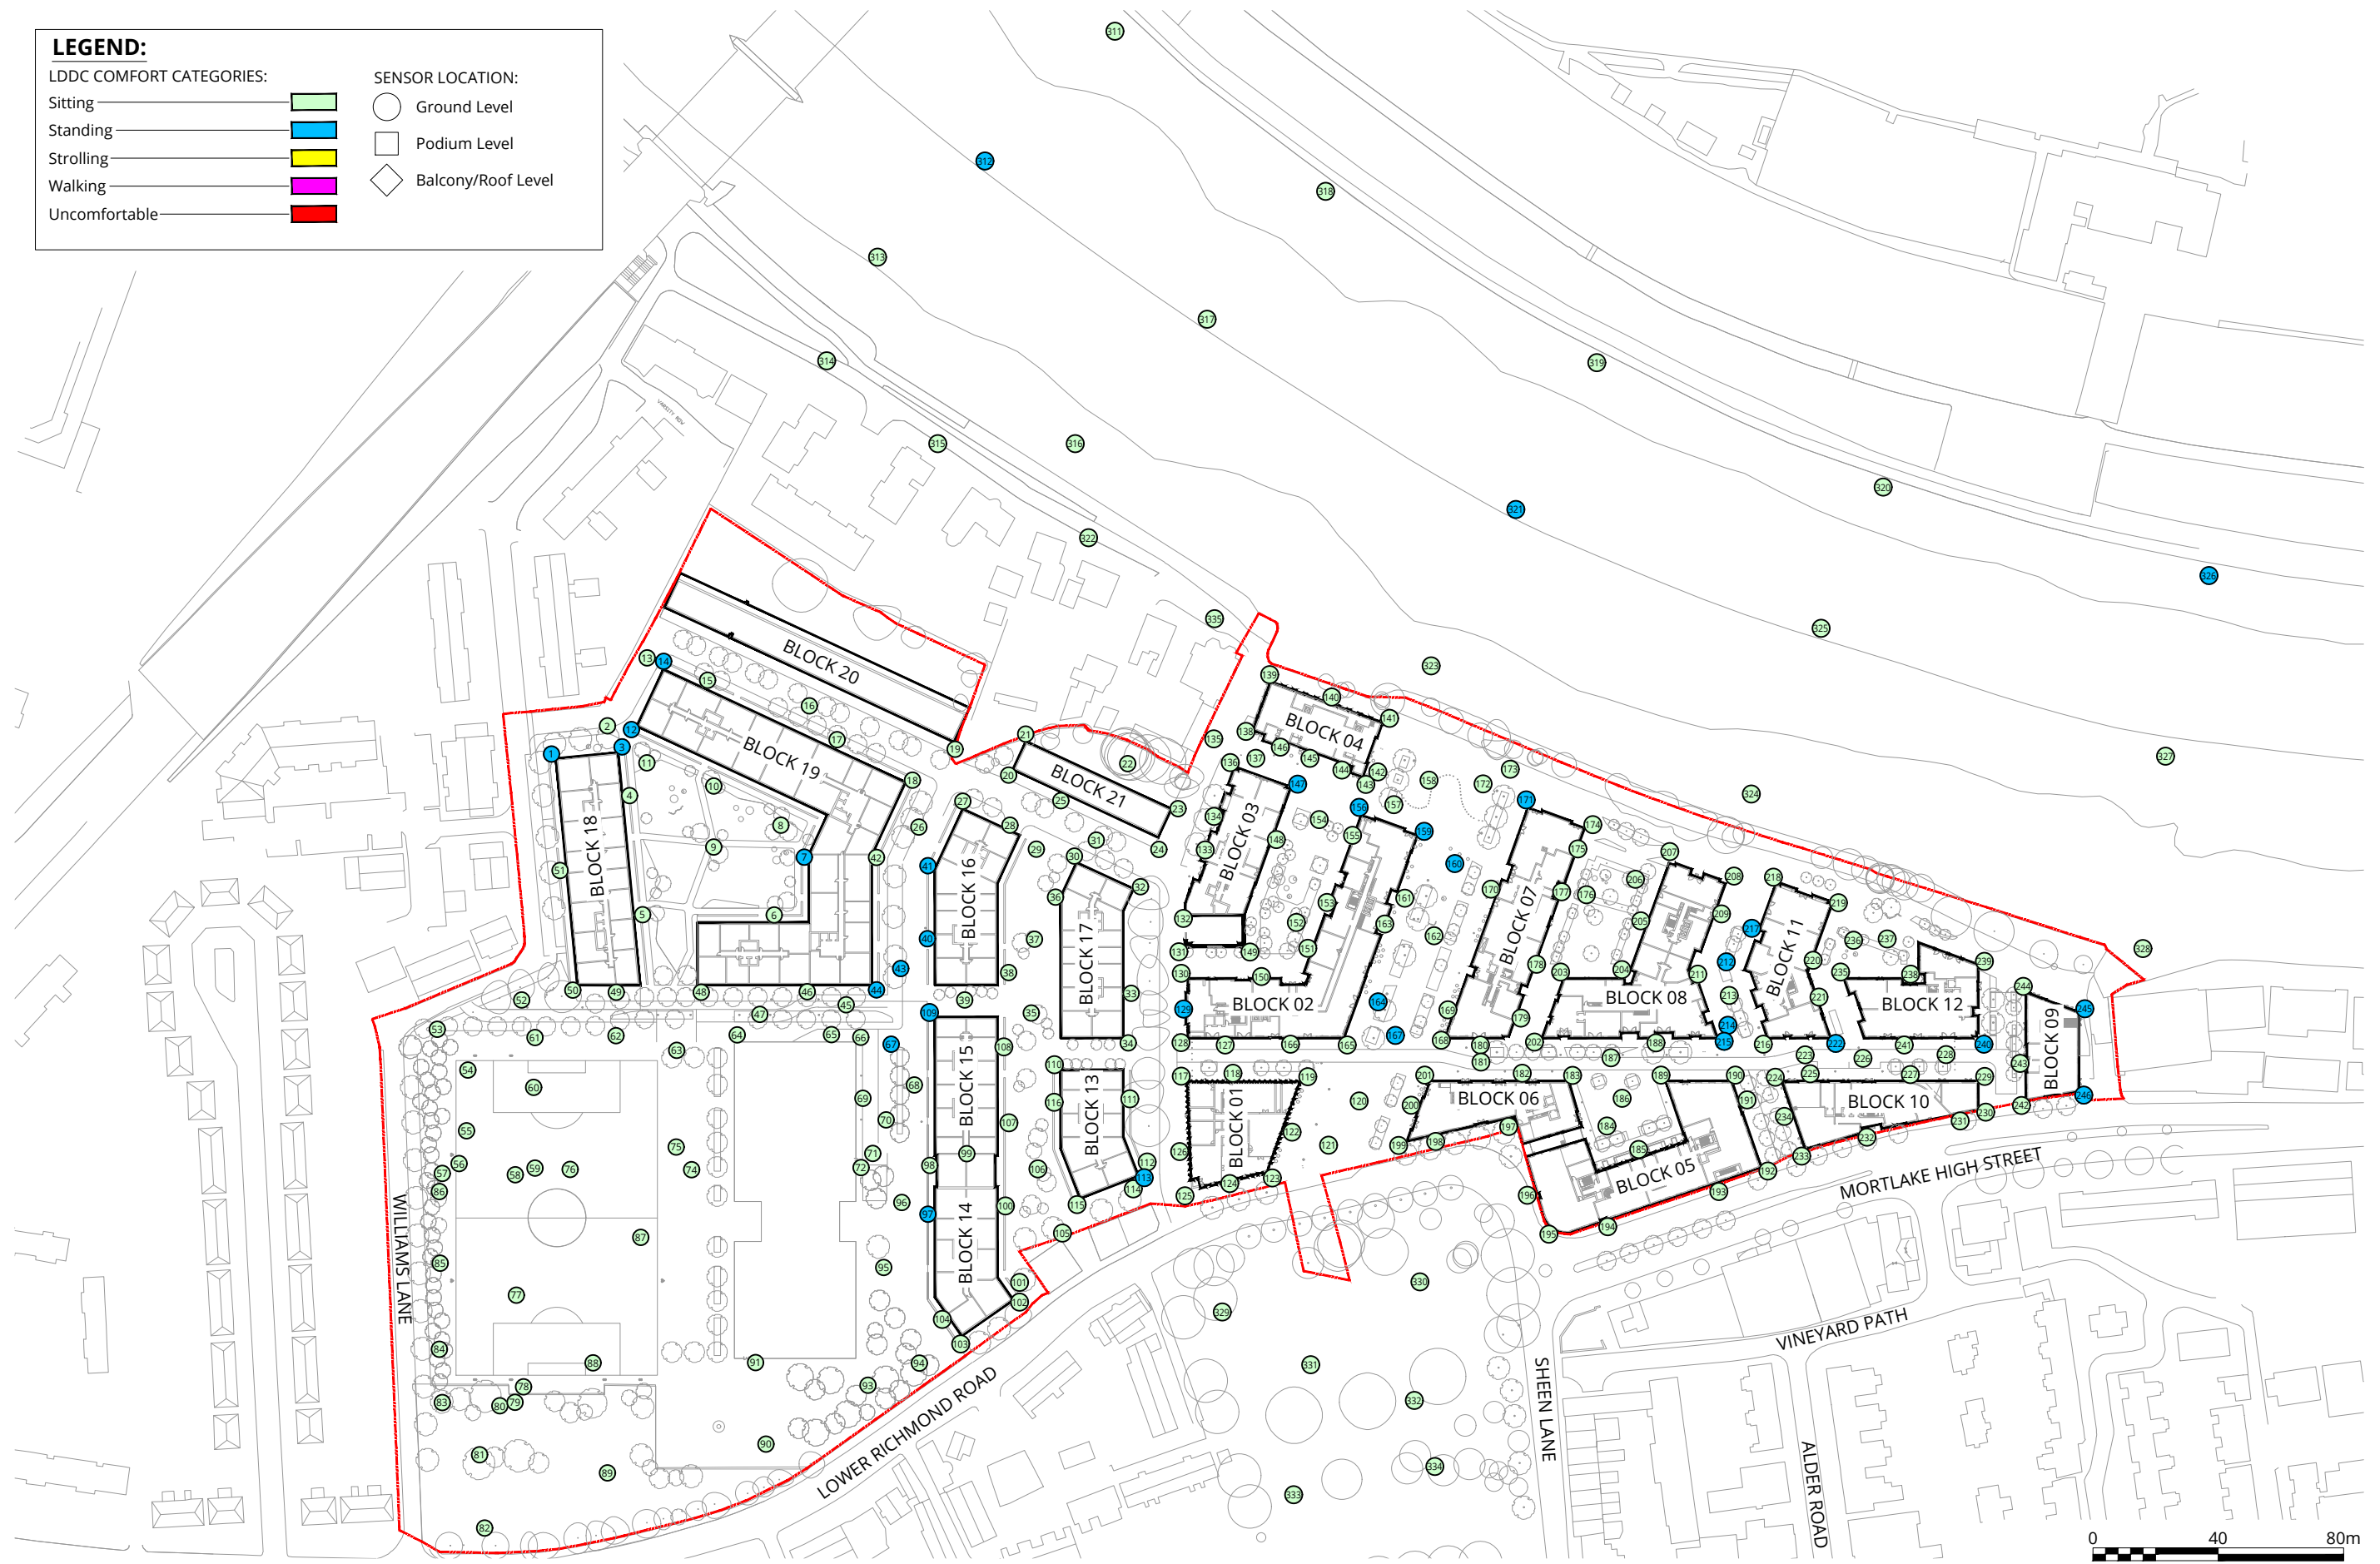

Pedestrian Wind Comfort Conditions - Ground Floor
 Configuration 2: Proposed Development with Landscaping and the Existing Surrounding Buildings
 Summer Season

Stag Brewery- Revised Scheme - London, UK




Drawn by: EN Figure: 9

Approx. Scale @A3: 1:2000

Date Revised: Oct. 28, 2019

Project #1901953



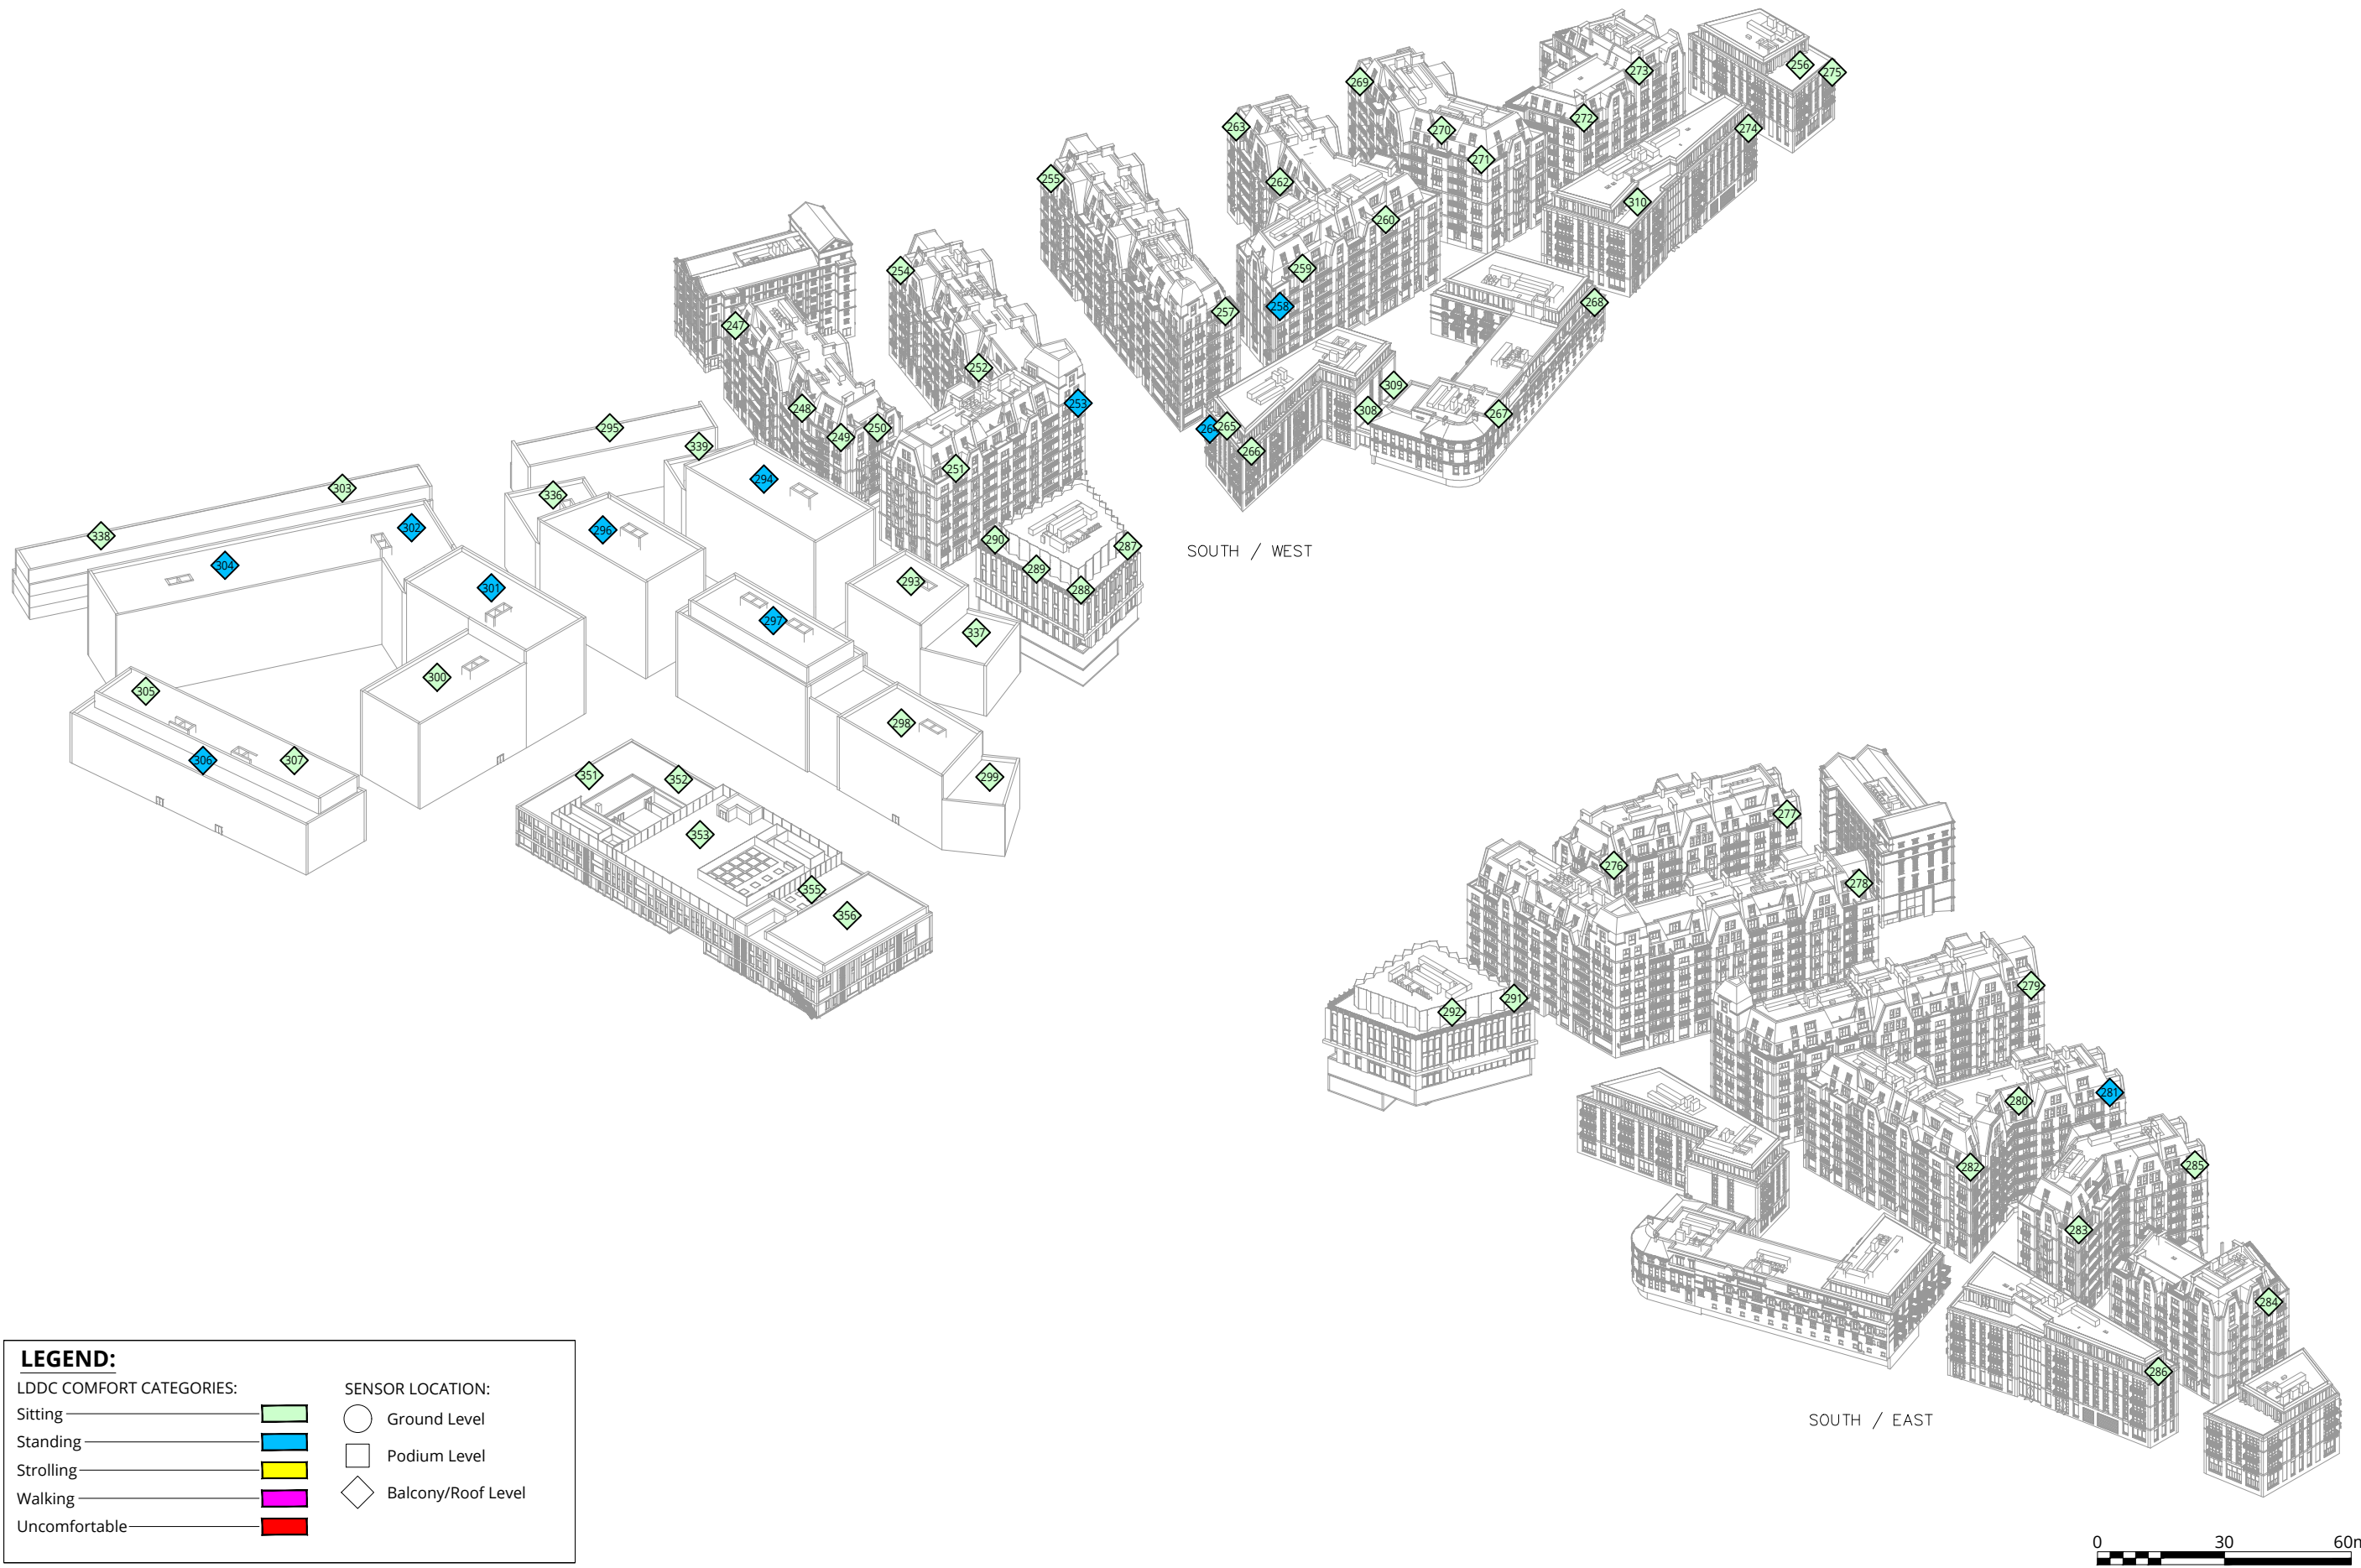

Pedestrian Wind Comfort Conditions - Isometric Views
 Configuration 2: Proposed Development with Landscaping and the Existing Surrounding Buildings
 Summer Season

Stag Brewery- Revised Scheme - London, UK

Project #1901953

Drawn by: EN	Figure: 10
Approx. Scale @A3: 1:1500	
Date Revised: Oct. 28, 2019	



APPENDIX A



APPENDIX A: WIND TUNNEL PHOTOS

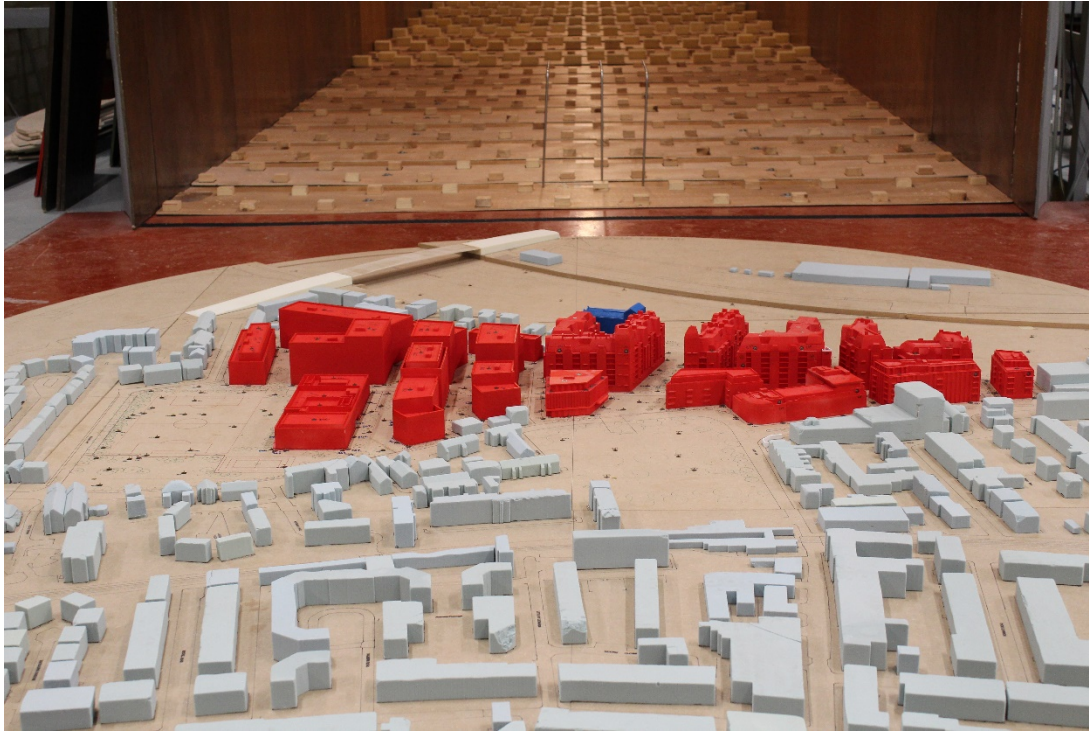


Figure 11 - Proposed Development and Existing Surrounding Buildings (Configuration 1) - View in the Wind Tunnel (from the South)

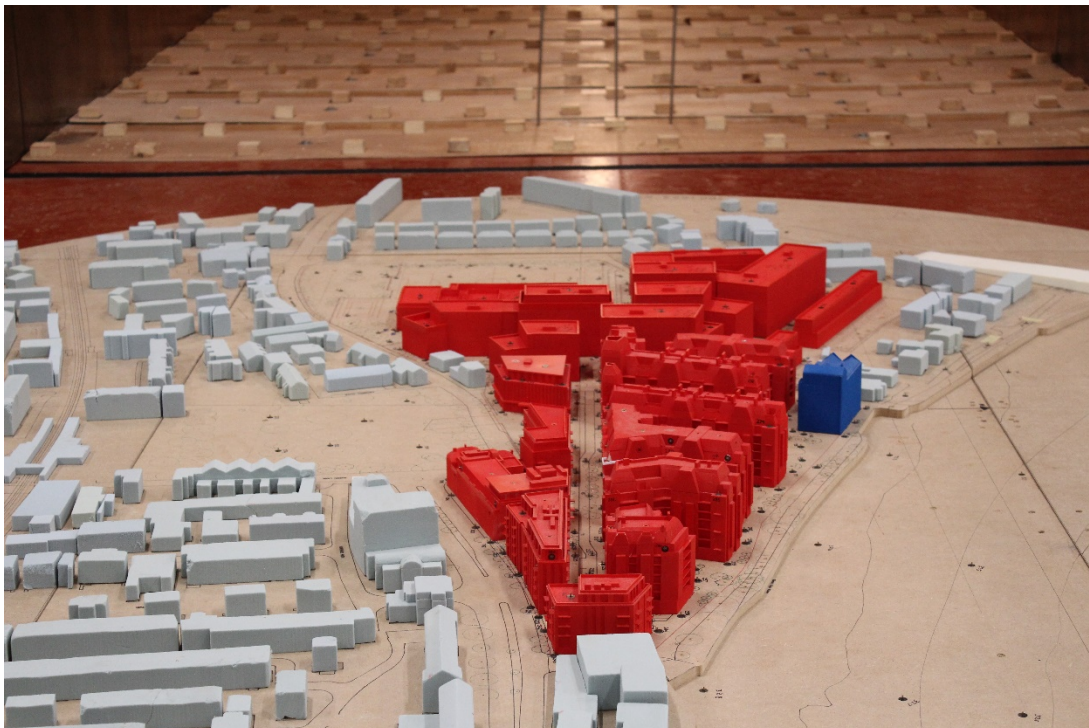


Figure 12 - Proposed Development and Existing Surrounding Buildings (Configuration 1) - View in the Wind Tunnel (from the East)



Figure 13 - Proposed Development with Landscaping and Existing Surrounding Buildings (Configuration 2) - View in the Wind Tunnel (from the South)

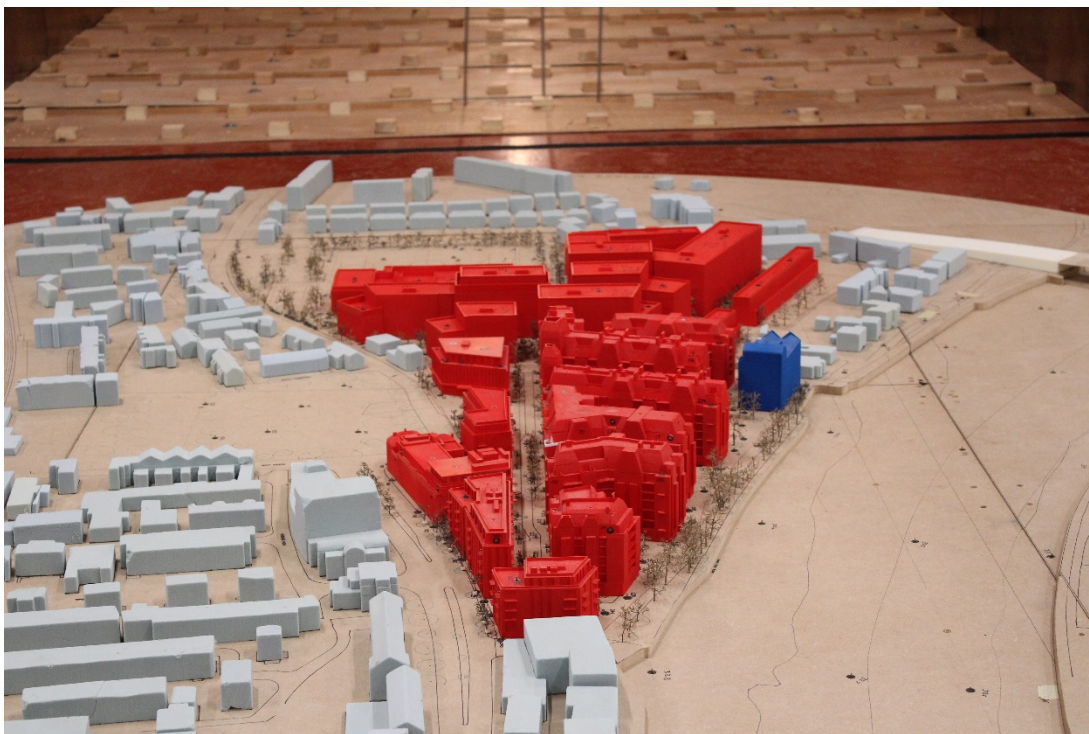


Figure 14 - Proposed Development with Landscaping and Existing Surrounding Buildings (Configuration 2) - View in the Wind Tunnel (from the East)

APPENDIX B



APPENDIX B: METEOROLOGICAL DATA

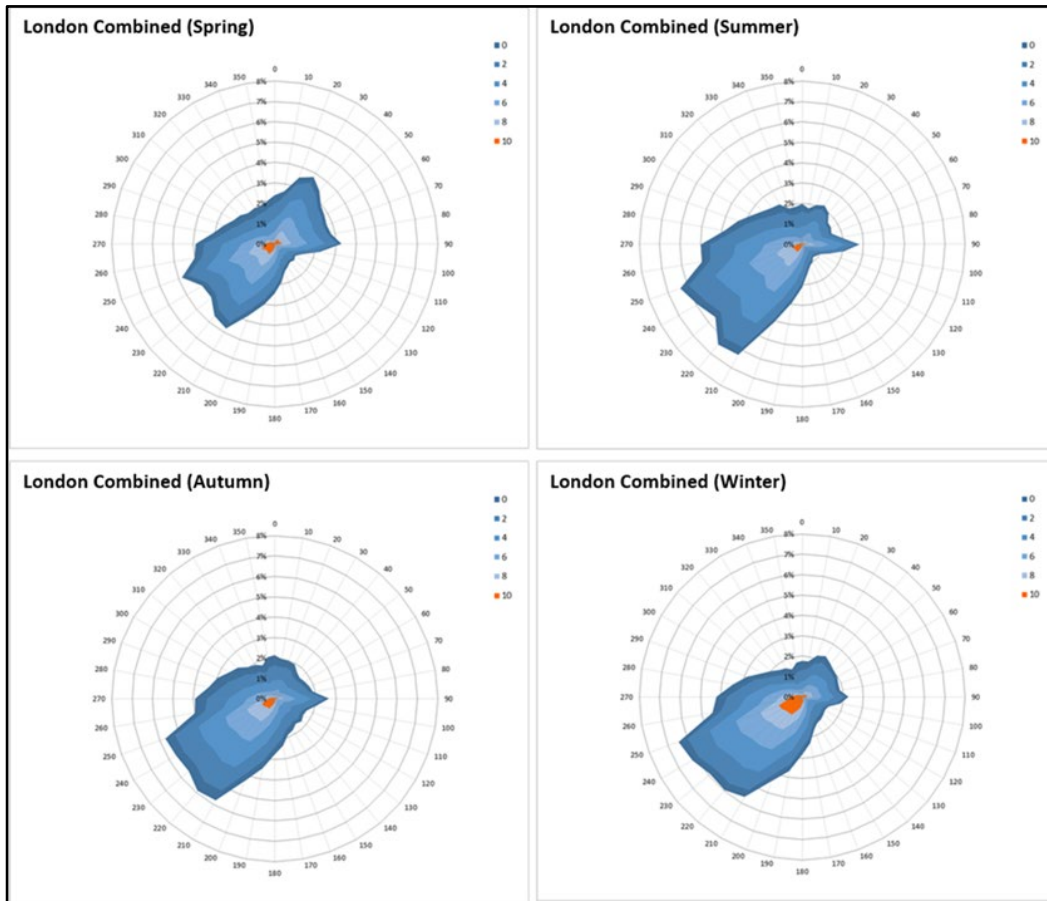


Figure 15: Seasonal wind roses from London Combined (in m/s) - (Radial axis indicates the percentage of time for which the stated threshold is exceeded)