

FOR CONTINUATION SEE BOTTOM PANEL

FOR CONTINUATION SEE TOP PANEL

Mark	Revision	Date	Drawn	Chkd	Appd

UTILITIES NOTE: The position of any existing public or private sewers, utility services, plant or apparatus shown on this drawing is believed to be correct, but no warranty to this is expressed or implied. Other such plant or apparatus may also be present but not shown. The Contractor is therefore advised to undertake their own investigation where the presence of any existing sewers, services, plant or apparatus may affect their operations.

Drawing Issue Status: **DRAFT FOR DISCUSSION**

**STAG BREWERY, MORTLAKE  
LOWER RICHMOND ROAD AND  
MORTLAKE HIGH STREET  
SCENARIO 1 - DO MINIMUM**

Client: **RESELTON PROPERTIES LTD**



Date of 1st Issue: 22.04.2020  
Scale: 1:500 @A0

Designed	REM	Drawn	REM
Checked	PW	Approved	PW
Drawn	PW	Revision	-

Drawing Number: **38262/5514/020**

**Stantec**  
stantec.com/uk  
LONDON  
Tel: 020 3824 6600



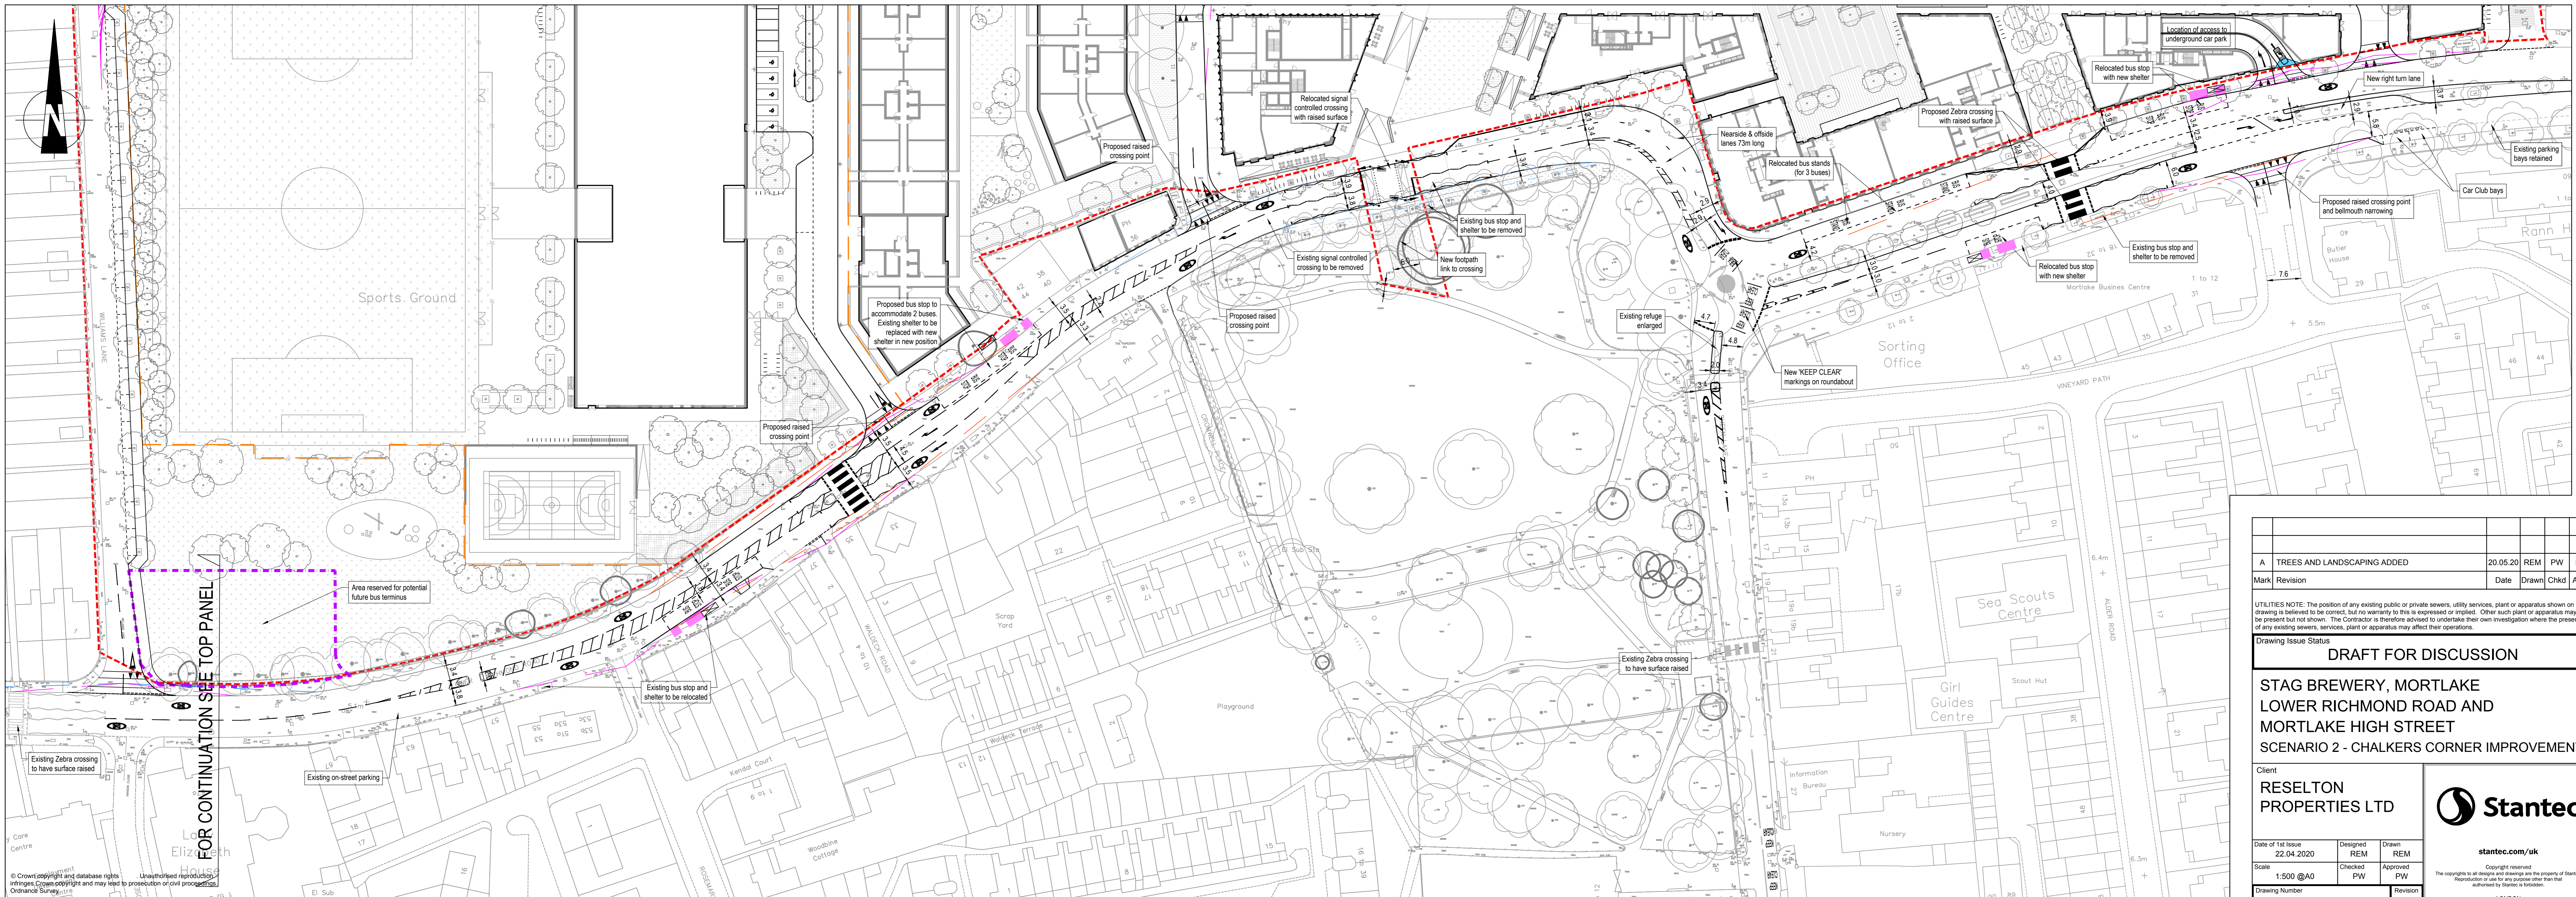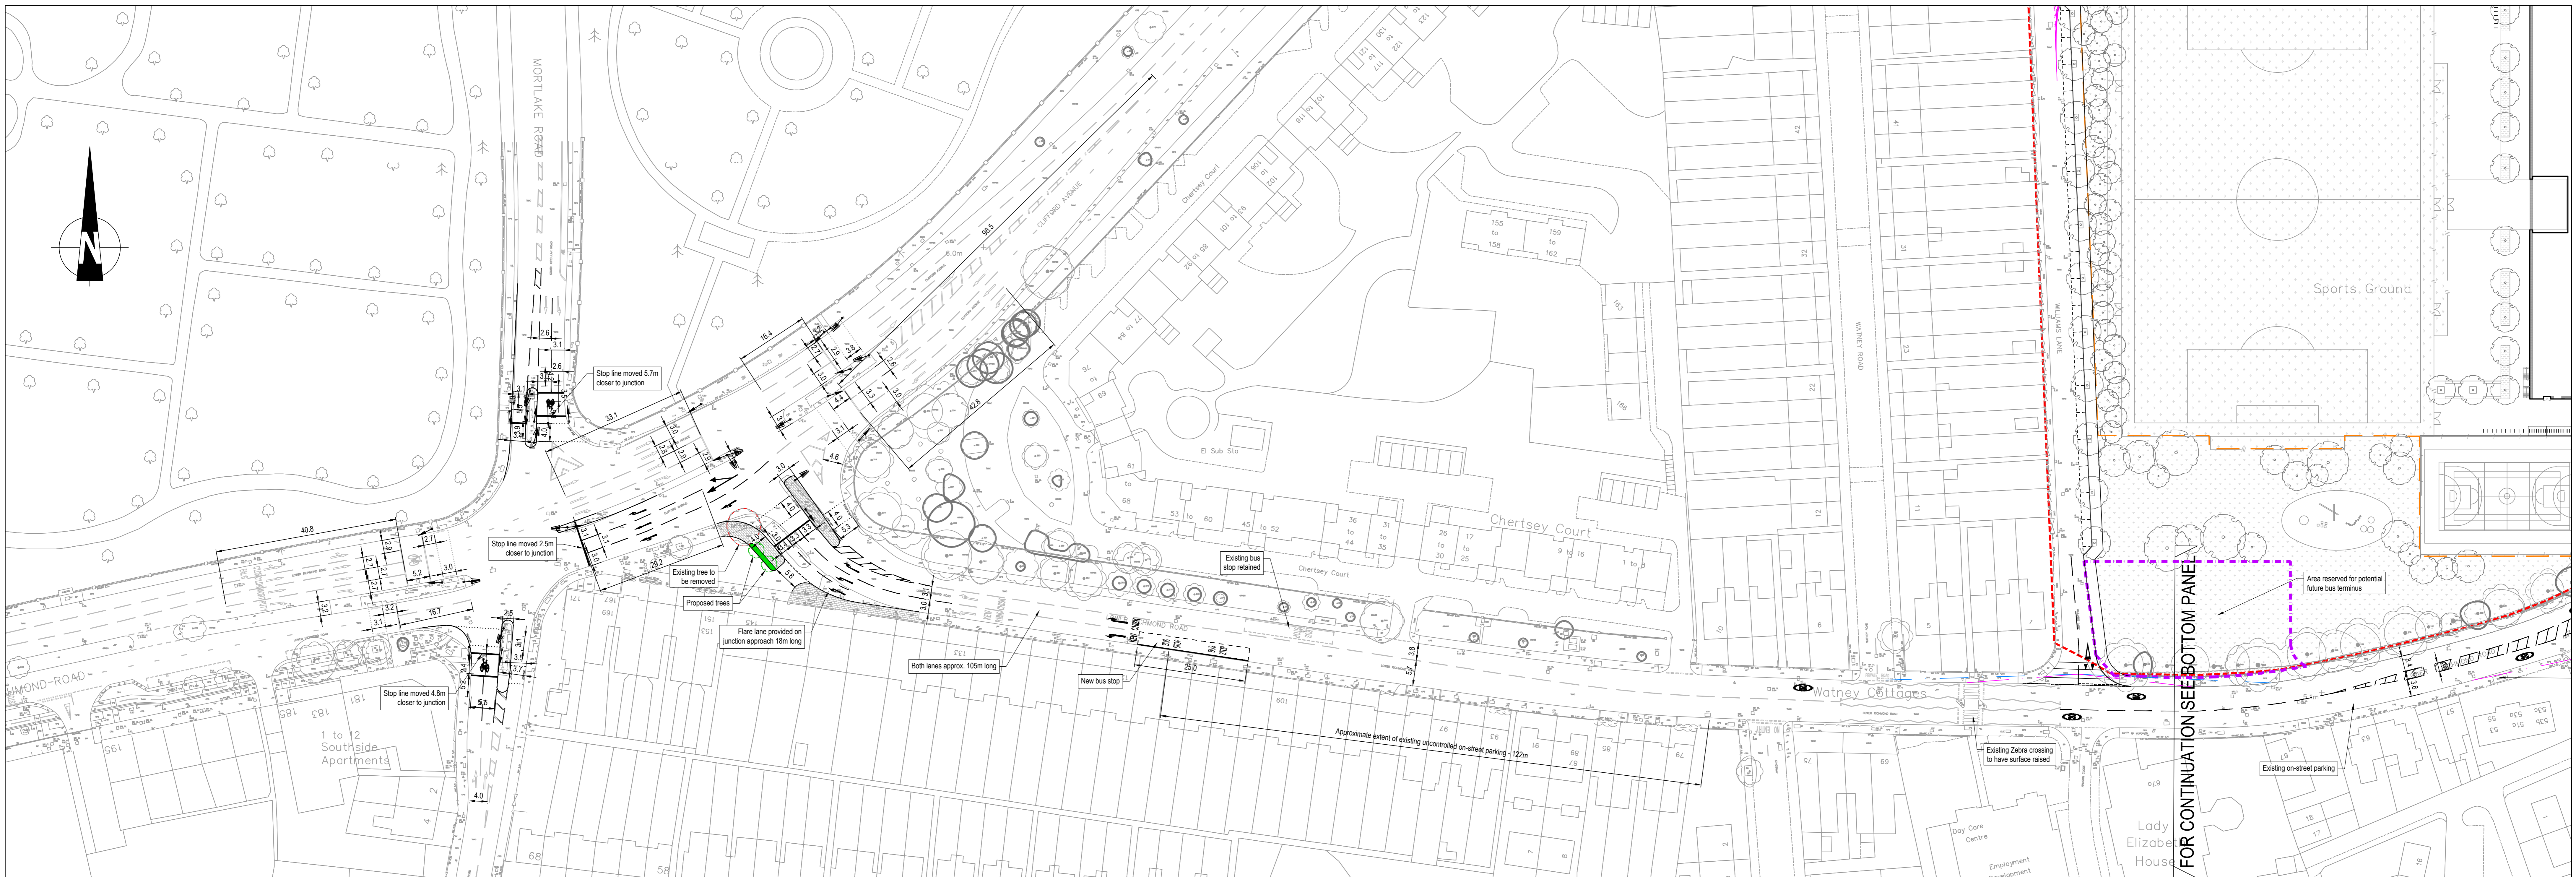

FOR CONTINUATION SEE BOTTOM PANEL

FOR CONTINUATION SEE TOP PANEL

A	TREES AND LANDSCAPING ADDED	20.05.20	REM	PW	PW
Mark	Revision	Date	Drawn	Chkd	Appd

UTILITIES NOTE: The position of any existing public or private sewers, utility services, plant or apparatus shown on this drawing is believed to be correct, but no warranty is made as to its accuracy or depth. Other such plant or apparatus may also be present but not shown. The Contractor is therefore advised to undertake their own investigation where the presence of any existing sewers, services, plant or apparatus may affect their operations.

Drafting Issue Status: **DRAFT FOR DISCUSSION**

**STAG BREWERY, MORTLAKE  
LOWER RICHMOND ROAD AND  
MORTLAKE HIGH STREET  
SCENARIO 2 - CHALKERS CORNER IMPROVEMENT**


Client: **RESELTON PROPERTIES LTD**

Date of 1st Issue: 22.04.2020 | Designed: REM | Drawn: REM  
 Scale: 1:500 @A0 | Checked: PW | Approved: PW  
 Drawing Number: **38262/5514/021** | Revision: **A**

**Stantec**  
 LONDON  
 Tel: 020 3824 6600

© Crown copyright and database rights. Unauthorised reproduction, storage, retrieval, or dissemination is prohibited. Ordnance Survey



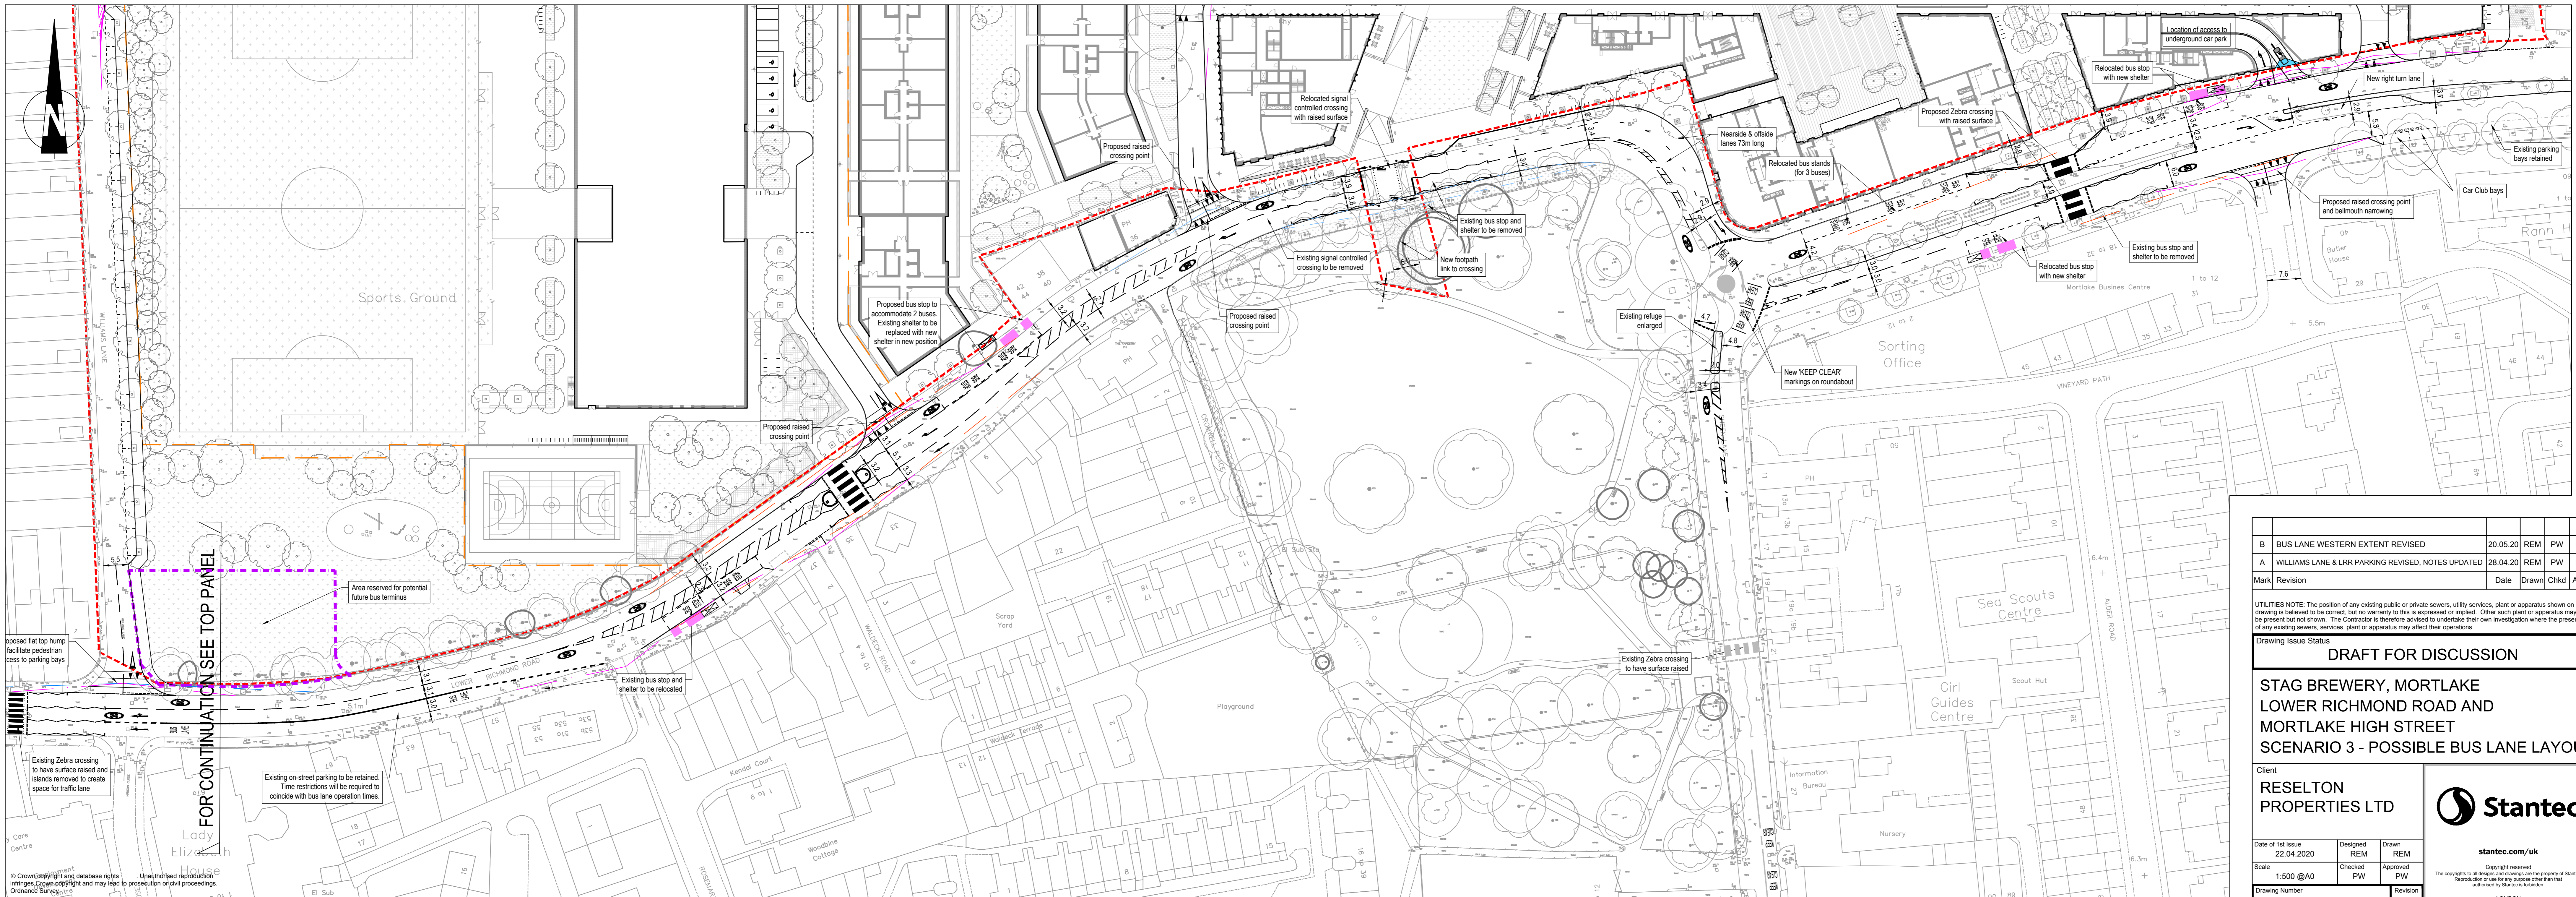

FOR CONTINUATION SEE BOTTOM PANEL

FOR CONTINUATION SEE TOP PANEL

B	BUS LANE WESTERN EXTENT REVISED	20.05.20	REM	PW	PW
A	WILLIAMS LANE & LRR PARKING REVISED, NOTES UPDATED	28.04.20	REM	PW	PW
Mark	Revision	Date	Drawn	Chkd	Appd

UTILITIES NOTE: The position of any existing public or private sewers, utility services, plant or apparatus shown on this drawing is believed to be correct, but no warranty is made as to its accuracy or position. Other such plant or apparatus may also be present but not shown. The Contractor is therefore advised to undertake their own investigation where the presence of any existing sewers, services, plant or apparatus may affect their operations.

Drafting Issue Status  
**DRAFT FOR DISCUSSION**

**STAG BREWERY, MORTLAKE  
LOWER RICHMOND ROAD AND  
MORTLAKE HIGH STREET  
SCENARIO 3 - POSSIBLE BUS LANE LAYOUT**

Client  
**RESELTON  
PROPERTIES LTD**

 **Stantec**

Date of 1st Issue: 22.04.2020  
Scale: 1:500 @A0

Designed	REM	Drawn	REM
Checked	PW	Approved	PW


Drawing Number: **38262/5514/022**

Revision: **B**

© Crown copyright and database rights. Unauthorised reproduction prohibited. Ordnance Survey is the copyright owner and may sue for production or use of proceedings.

© Stantec Limited 2020. All Rights Reserved. Drawing 38262/5514/022-01/2020



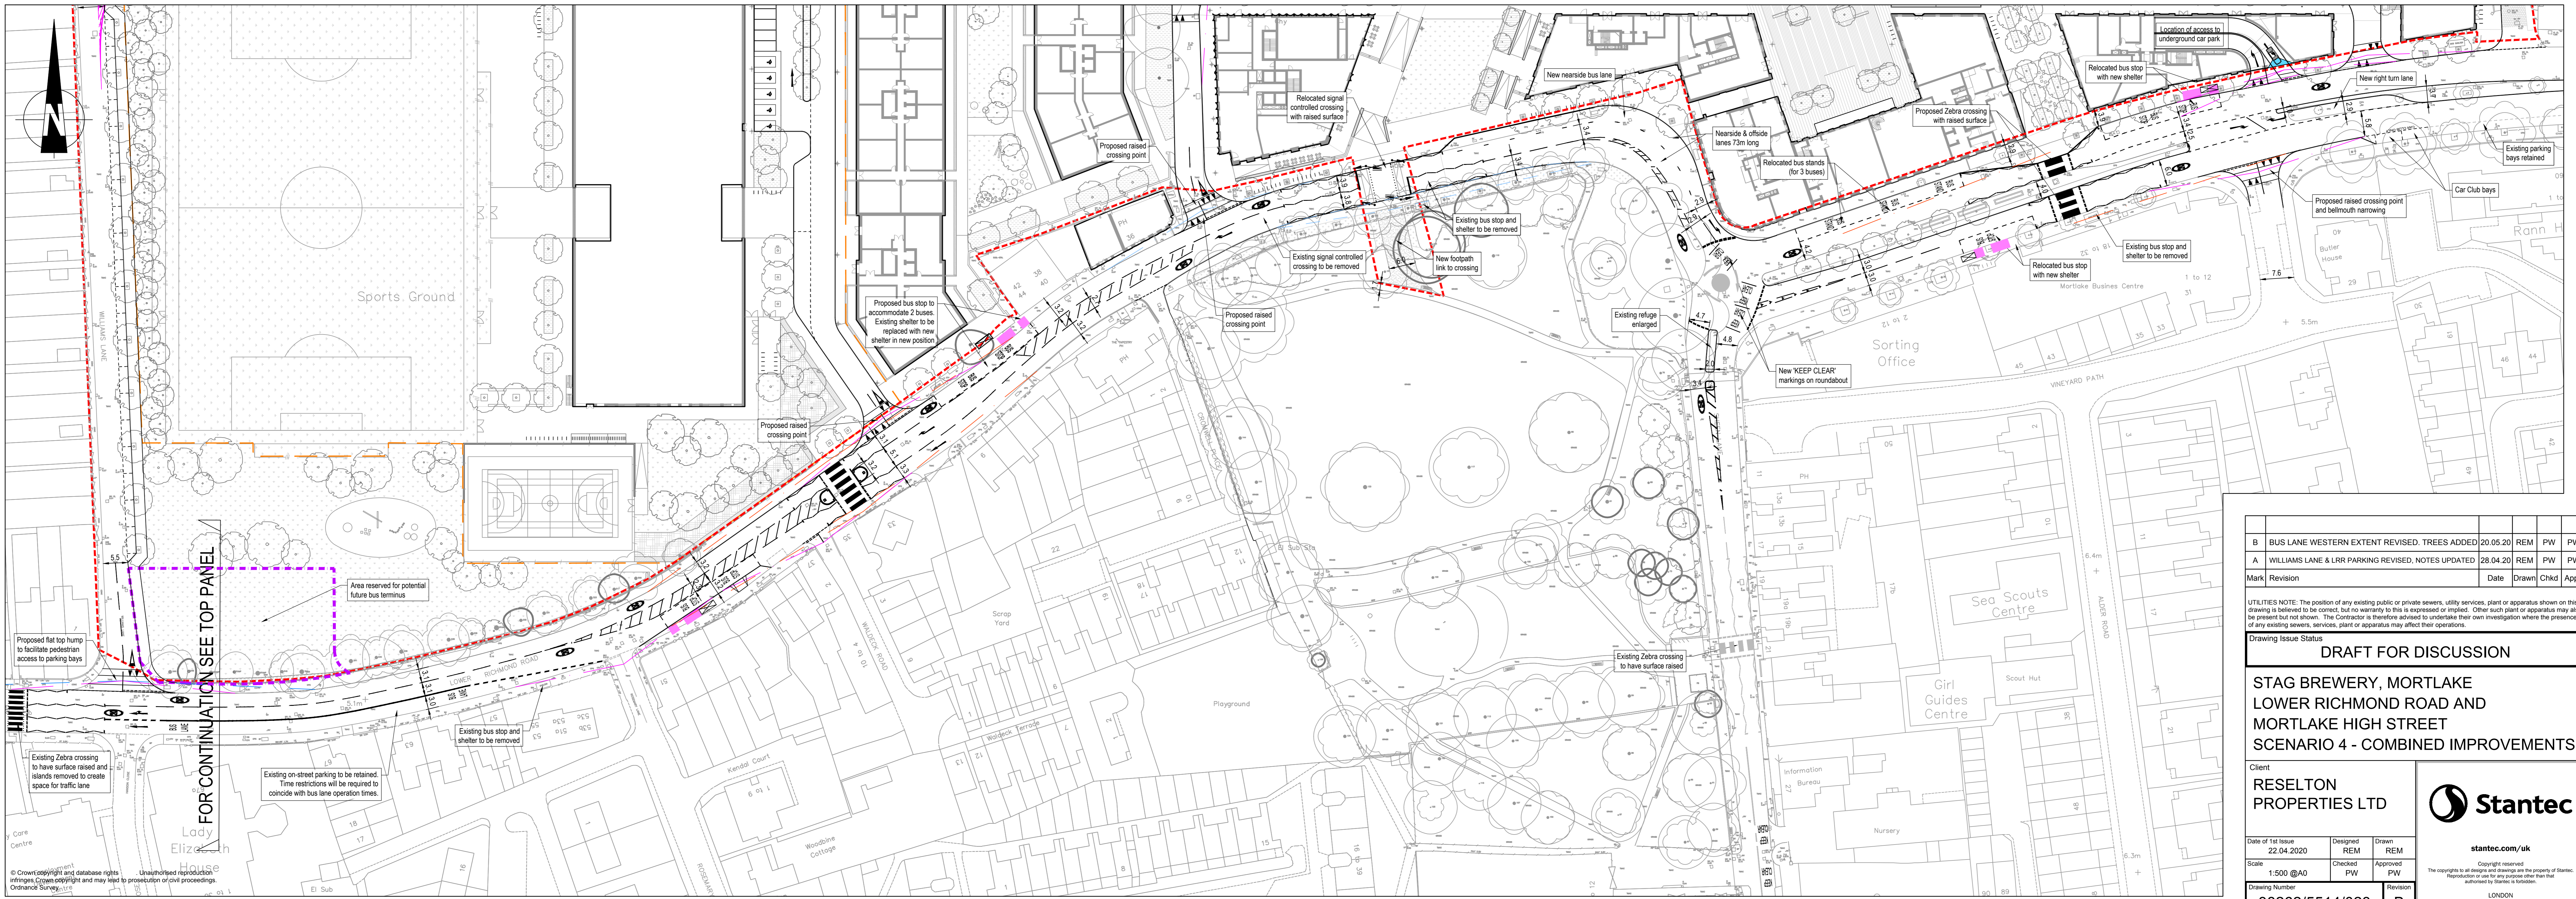

B	BUS LANE WESTERN EXTENT REVISED, TREES ADDED	20.05.20	REM	PW	PW
A	WILLIAMS LANE & LRR PARKING REVISED, NOTES UPDATED	28.04.20	REM	PW	PW
Mark	Revision	Date	Drawn	Chkd	Appd

UTILITIES NOTE: The position of any existing public or private sewers, utility services, plant or apparatus shown on this drawing is believed to be correct, but no warranty is given in respect of this. Other such plant or apparatus may also be present but not shown. The Contractor is therefore advised to undertake their own investigation where the presence of any existing sewers, services, plant or apparatus may affect their operations.

Drawing Issue Status  
**DRAFT FOR DISCUSSION**

**STAG BREWERY, MORTLAKE  
LOWER RICHMOND ROAD AND  
MORTLAKE HIGH STREET  
SCENARIO 4 - COMBINED IMPROVEMENTS**

Client  
**RESELTON  
PROPERTIES LTD**

**Stantec**

Date of 1st Issue: 22.04.2020  
Scale: 1:500 @A0

Designed	REM	Drawn	REM
Checked	PW	Approved	PW
Drawn	REM	Revision	B

Drawing Number: **38262/5514/023**

stantec.com/uk  
LONDON  
Tel: 020 3824 6600