


Pumping Appliance	7.900m
Overall Length	2.500m
Overall Width	3.300m
Overall Body Height	0.140m
Min Body Ground Clearance	2.500m
Track Width	4.00s
Lock to lock time	7.750m
Kerb to Kerb Turning Radius	

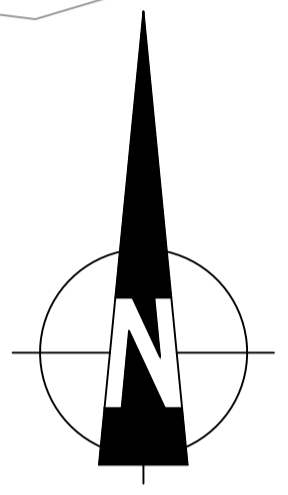

Mark	Revision	Date	Drawn	Chkd	Appd

UTILITIES NOTE: The position of any existing public or private sewers, utility services, plant or apparatus shown on this drawing is believed to be correct, but no warranty to this is expressed or implied. Other such plant or apparatus may also be present but not shown. The Contractor is therefore advised to undertake their own investigation where the presence of any existing sewers, services, plant or apparatus may affect their operations.

Drawing Issue Status **FOR PLANNING**


**STAG BREWERY, MORTLAKE  
DELIVERY AND SERVICING STRATEGY  
VEHICLE SWEEP PATH ANALYSIS FOR A  
FIRE TENDER (PUMP APPLIANCE) - PHASE 1**

Client  
**RESELTON  
PROPERTIES**



Date of 1st Issue 08.04.2020	Designed REM	Drawn REM
A1 Scale 1:500	Checked PW	Approved PW
Drawing Number <b>38262/5514/006</b>	Revision -	



stantec.com/uk  
Copyright reserved  
The copyrights to all designs and drawings are the property of Stantec.  
Reproduction or use for any purpose other than that authorised by Stantec is forbidden.  
LONDON  
Tel: 020 3824 6600

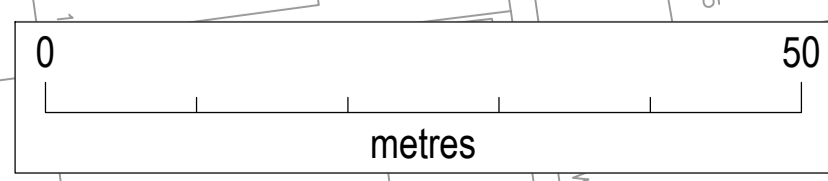




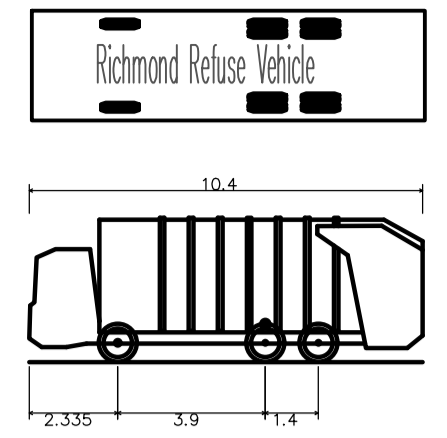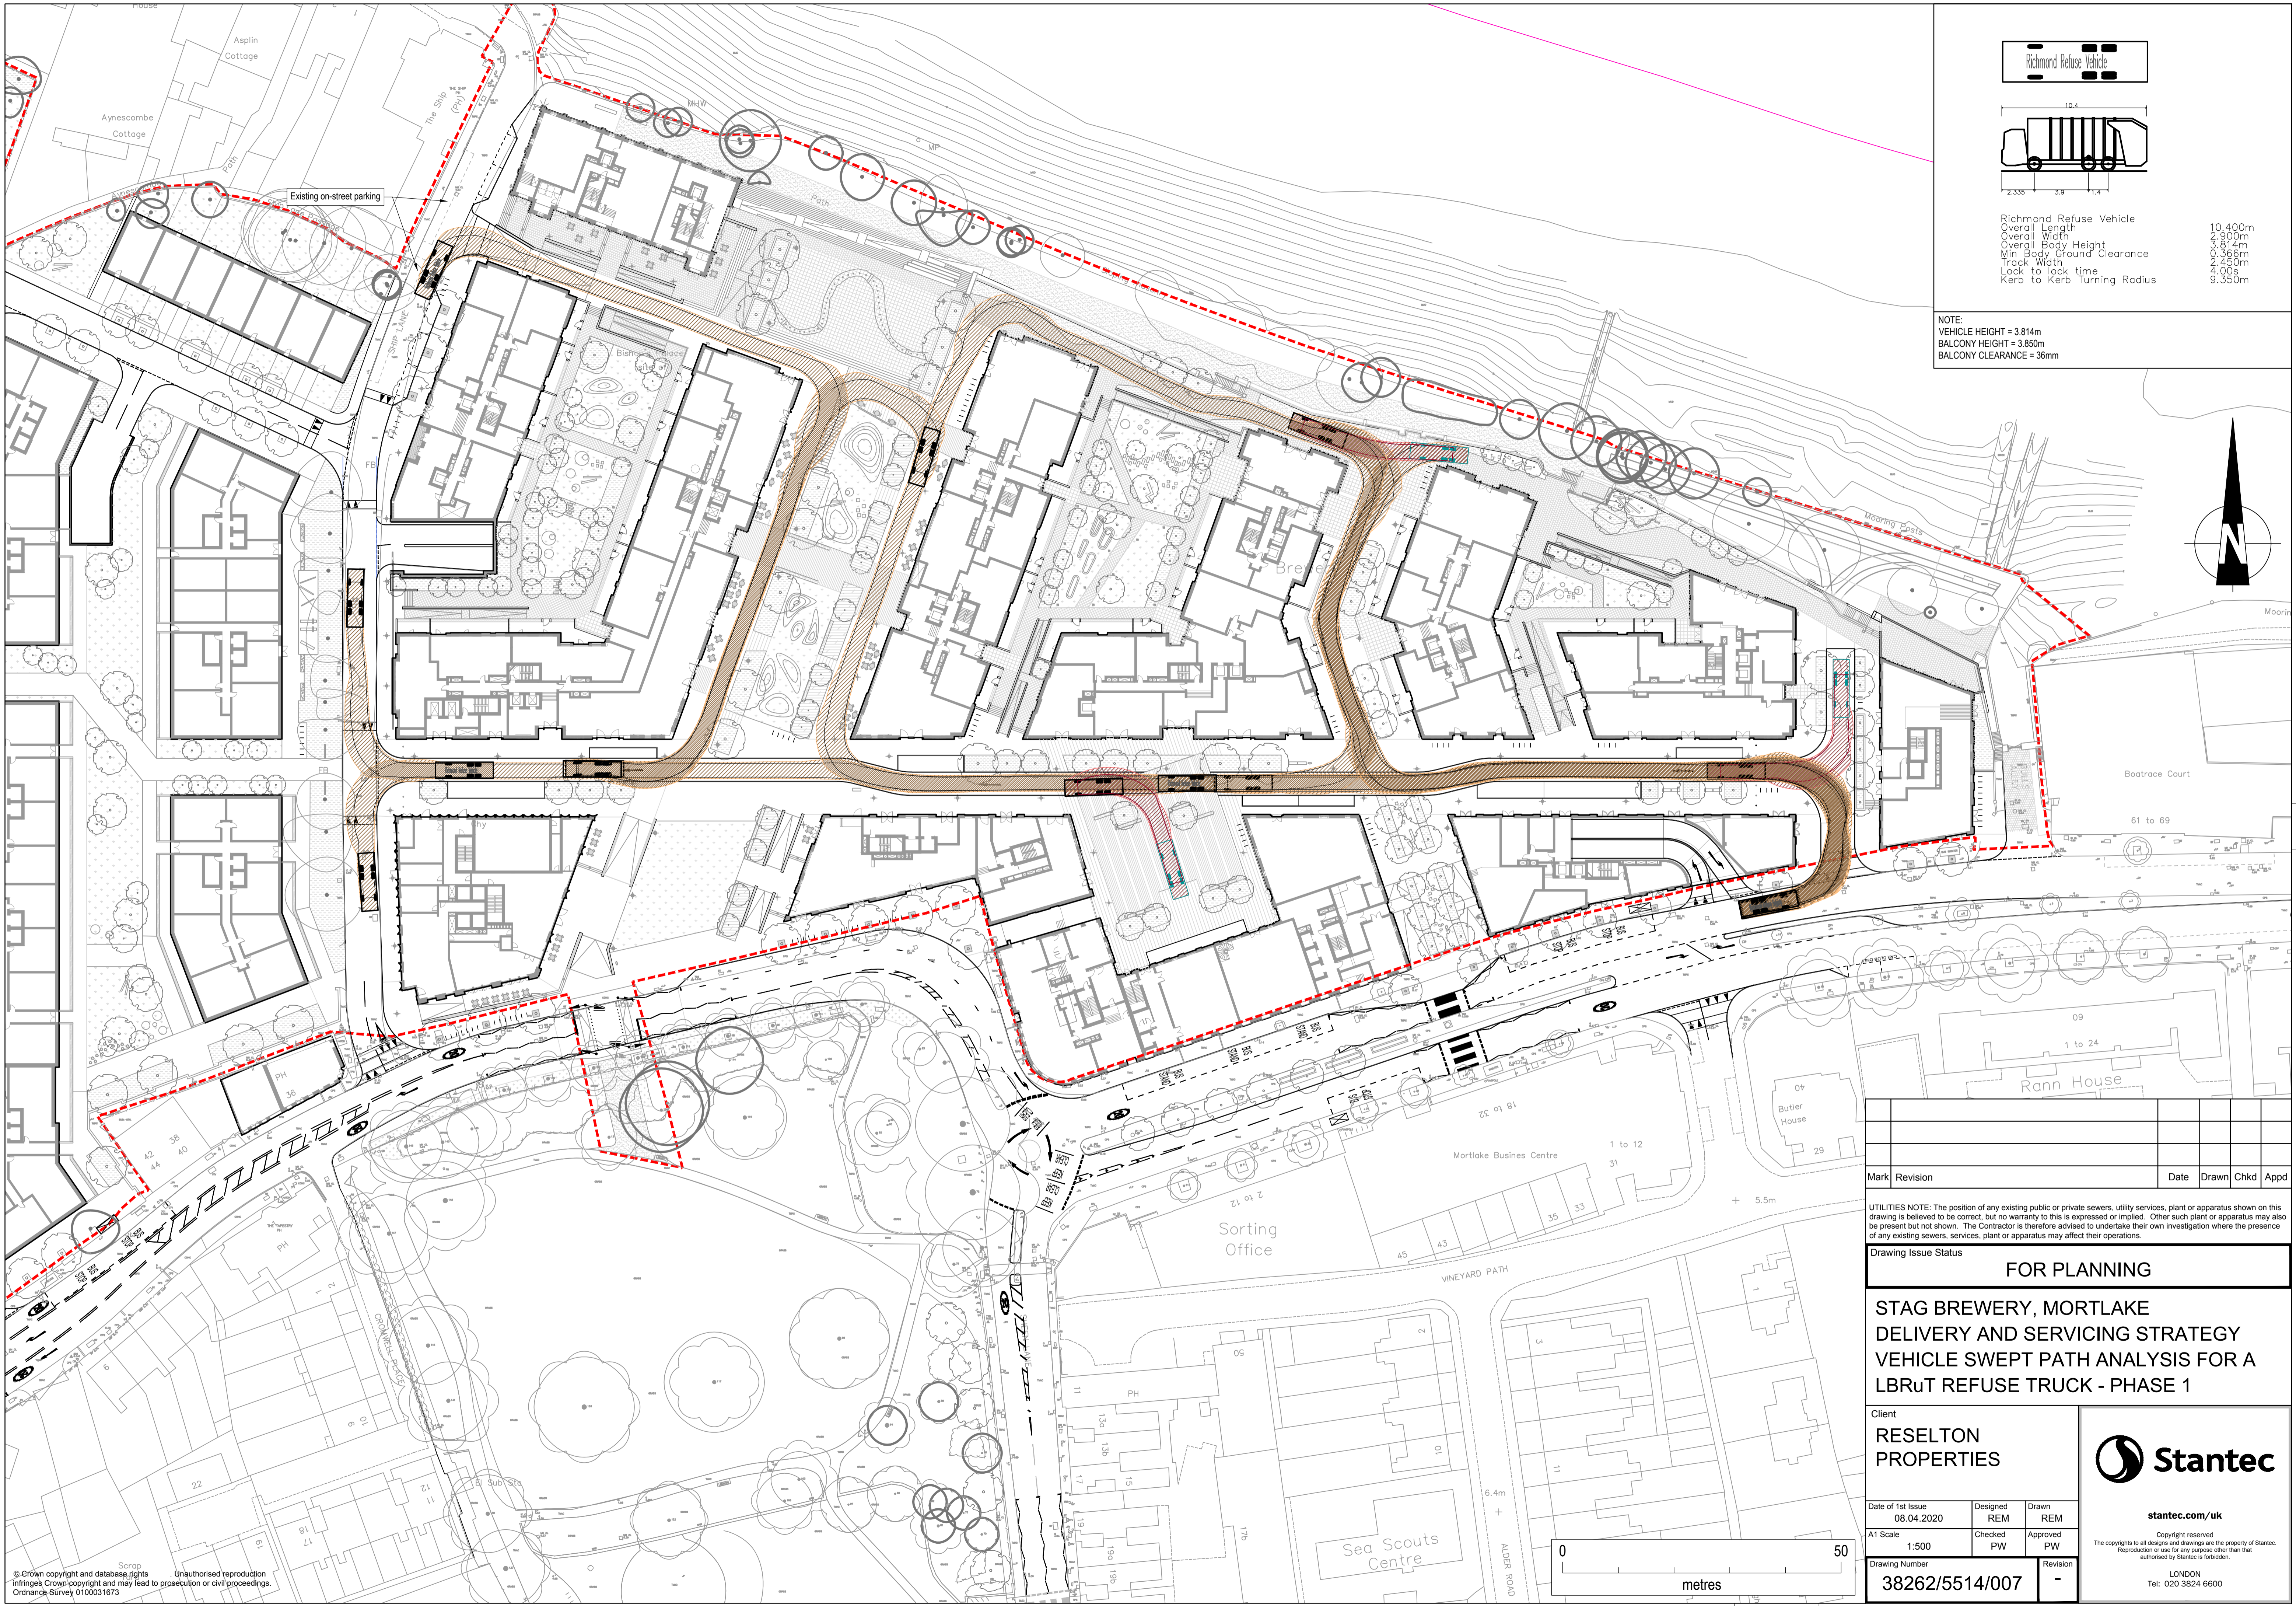

Richmond Refuse Vehicle	10.400m
Overall Length	2.900m
Overall Width	3.814m
Overall Body Height	0.366m
Min Body Ground Clearance	2.450m
Track Width	4.00s
Lock to lock time	9.350m
Kerb to Kerb Turning Radius	

NOTE:  
 VEHICLE HEIGHT = 3.814m  
 BALCONY HEIGHT = 3.850m  
 BALCONY CLEARANCE = 36mm

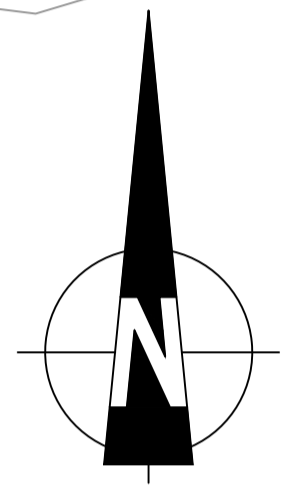

Mark	Revision	Date	Drawn	Chkd	Appd

UTILITIES NOTE: The position of any existing public or private sewers, utility services, plant or apparatus shown on this drawing is believed to be correct, but no warranty is made to this effect or implied. Other such plant or apparatus may also be present but not shown. The Contractor is therefore advised to undertake their own investigation where the presence of any existing sewers, services, plant or apparatus may affect their operations.

Drawing Issue Status  
**FOR PLANNING**

**STAG BREWERY, MORTLAKE  
 DELIVERY AND SERVICING STRATEGY  
 VEHICLE SWEEP PATH ANALYSIS FOR A  
 LBRuT REFUSE TRUCK - PHASE 1**


Client  
**RESELTON  
 PROPERTIES**





Date of 1st Issue 08.04.2020	Designed REM	Drawn REM
A1 Scale 1:500	Checked PW	Approved PW
Drawing Number 38262/5514/007	Revision -	

stantec.com/uk  
 Copyright reserved  
 The copyrights to all designs and drawings are the property of Stantec.  
 Reproduction or use for any purpose other than that  
 authorised by Stantec is forbidden.  
 LONDON  
 Tel: 020 3824 6600


© Crown copyright and database rights  
 Unauthorised reproduction  
 infringes Crown copyright and may lead to prosecution or civil proceedings.  
 Ordnance Survey 0100031673

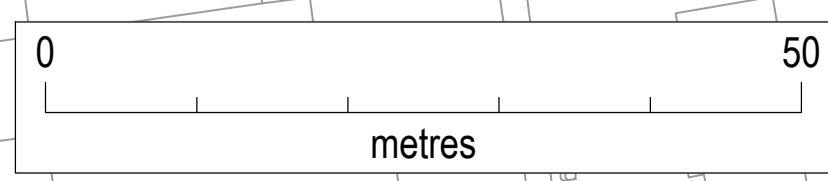



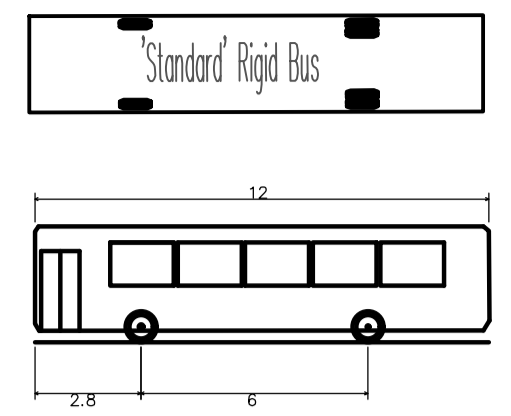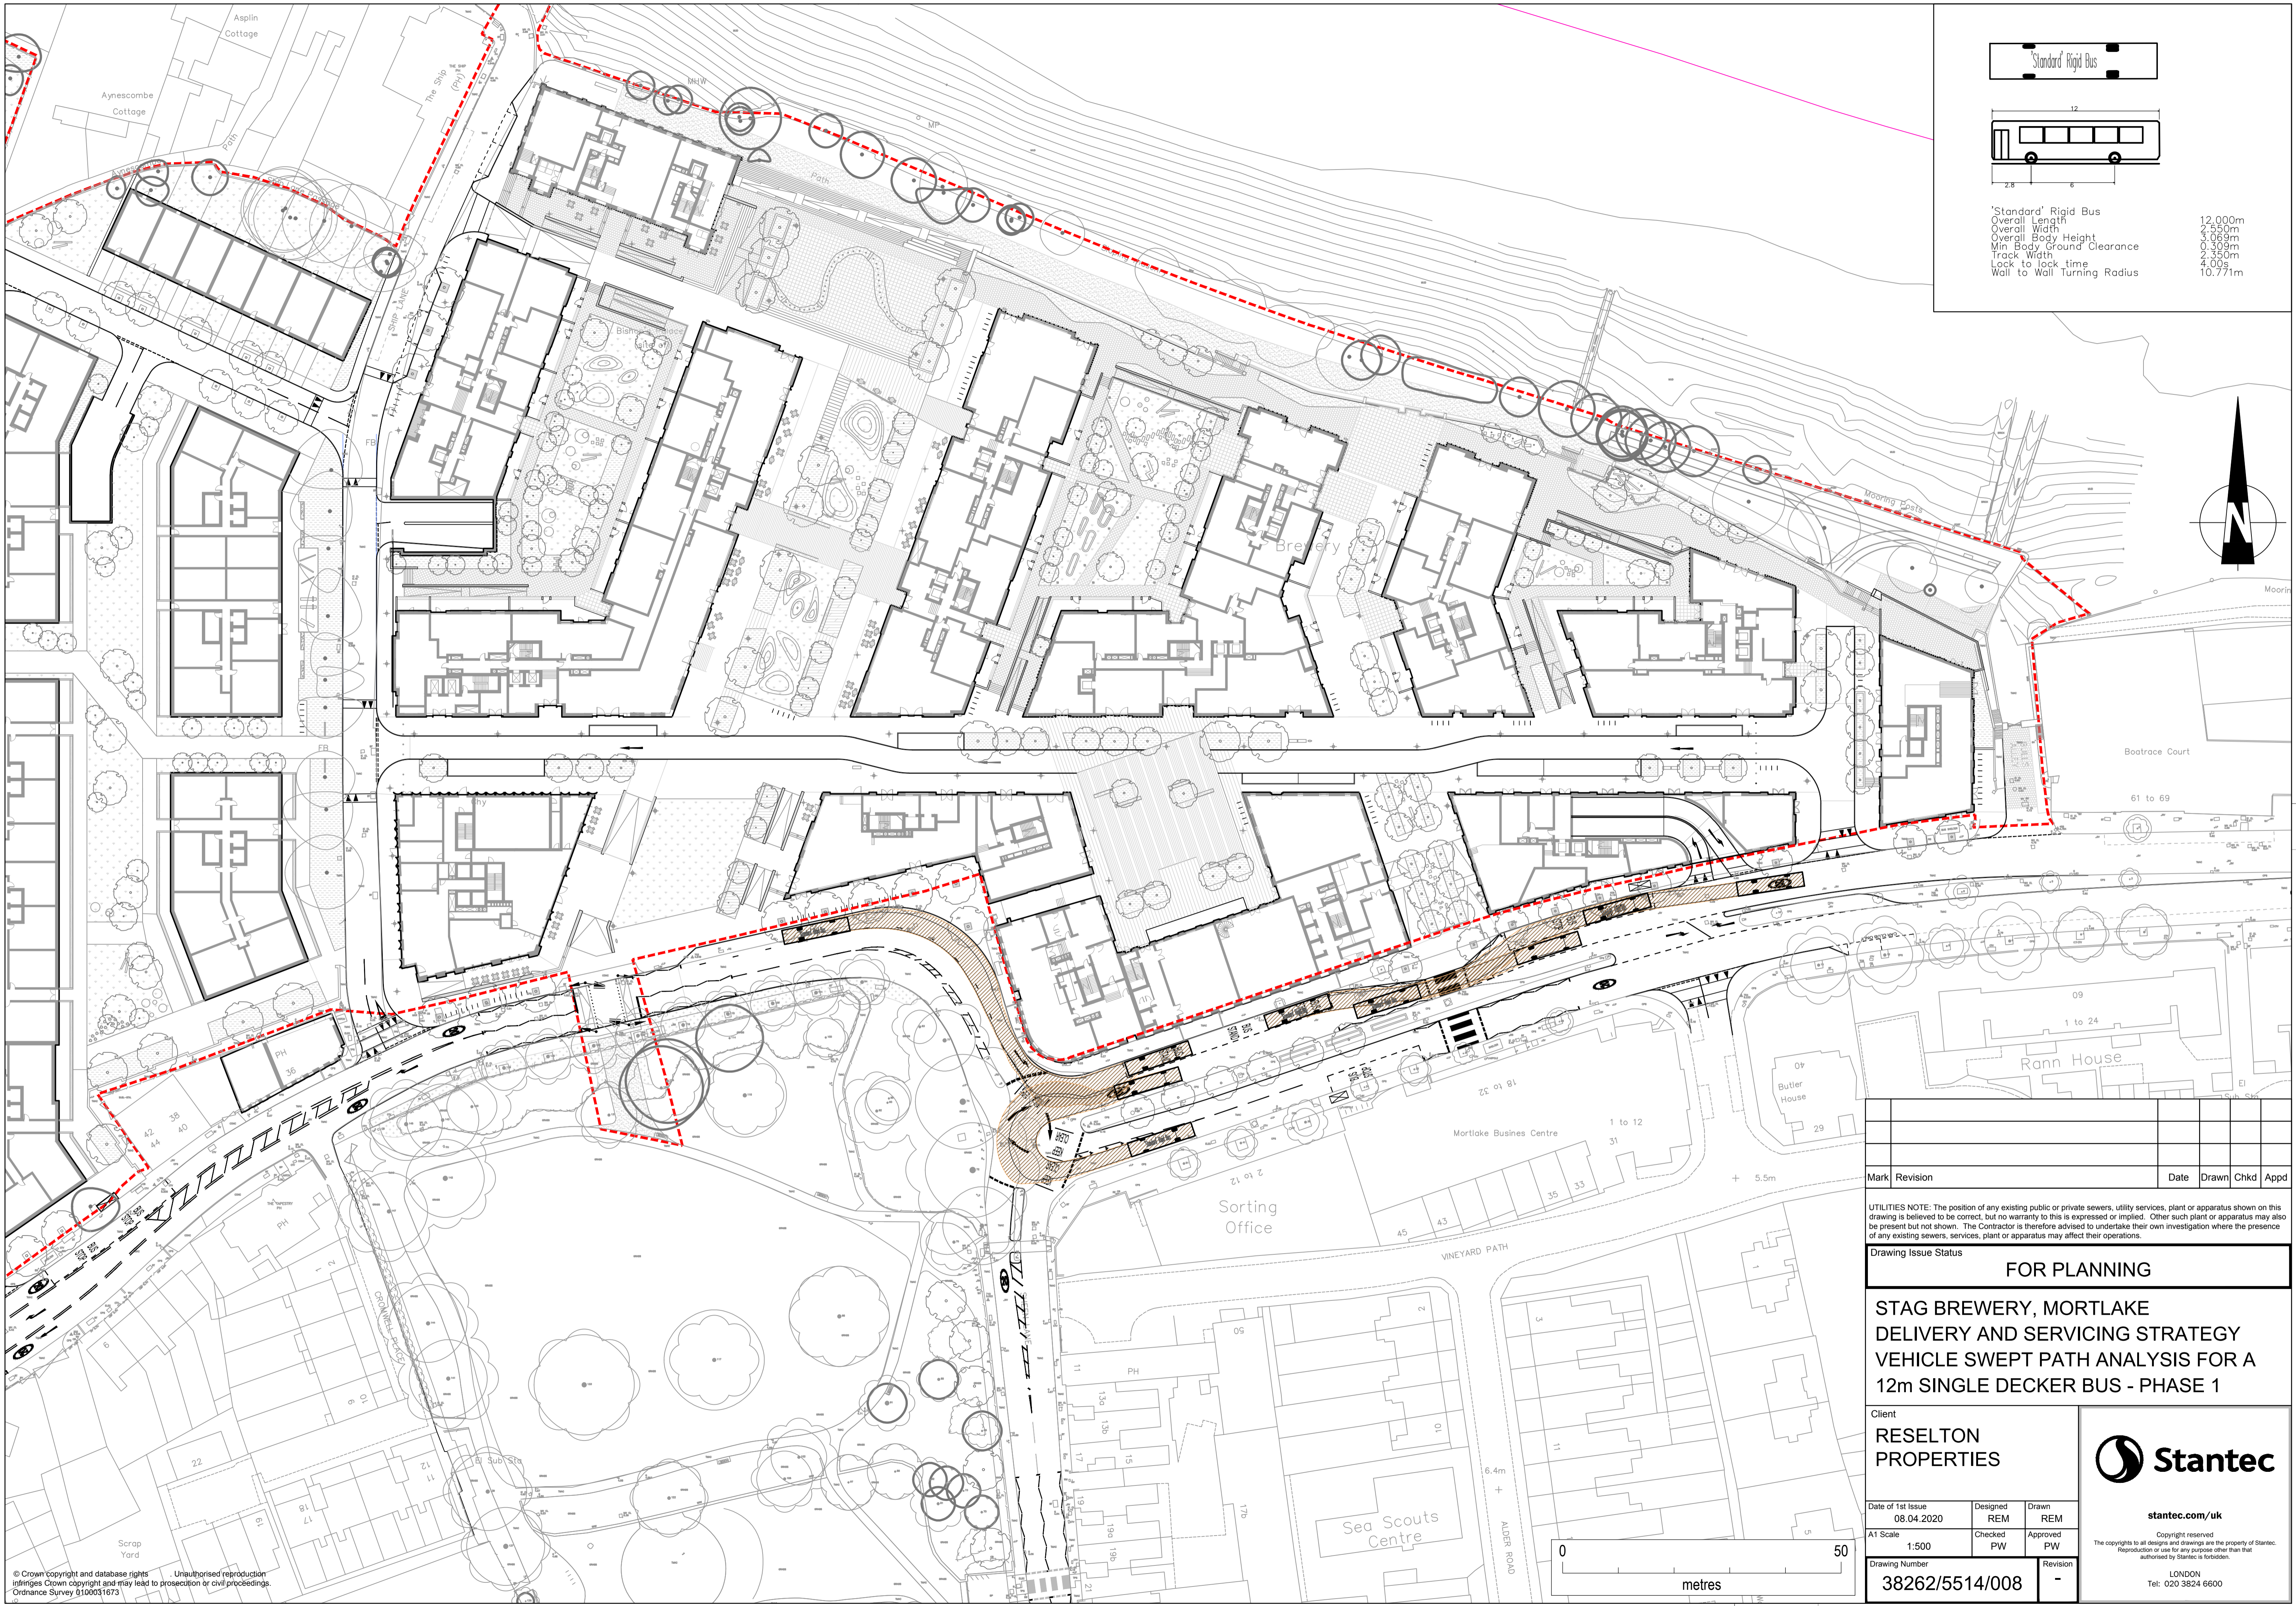

'Standard' Rigid Bus  
 Overall Length 12.000m  
 Overall Width 2.800m  
 Overall Body Height 3.059m  
 Min Body Ground Clearance 0.309m  
 Track Width 2.350m  
 Lock to lock time 4.02s  
 Wall to Wall Turning Radius 10.771m

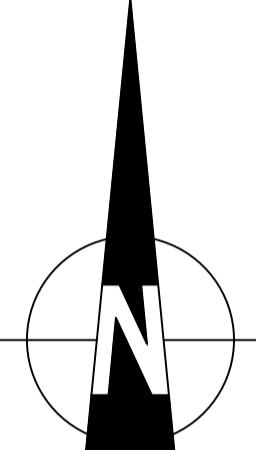

Mark	Revision	Date	Drawn	Chkd	Appd

UTILITIES NOTE: The position of any existing public or private sewers, utility services, plant or apparatus shown on this drawing is believed to be correct, but no warranty to this is expressed or implied. Other such plant or apparatus may also be present but not shown. The Contractor is therefore advised to undertake their own investigation where the presence of any existing sewers, services, plant or apparatus may affect their operations.

Drawing Issue Status  
**FOR PLANNING**


**STAG BREWERY, MORTLAKE  
 DELIVERY AND SERVICING STRATEGY  
 VEHICLE SWEEP PATH ANALYSIS FOR A  
 12m SINGLE DECKER BUS - PHASE 1**

Client  
**RESELTON  
 PROPERTIES**



Date of 1st Issue 08.04.2020	Designed REM	Drawn REM
A1 Scale 1:500	Checked PW	Approved PW


Drawing Number <b>38262/5514/008</b>	Revision -
---	---------------

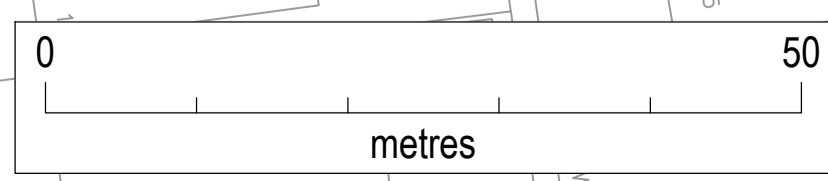


© Crown copyright and database rights  
 Unauthorised reproduction  
 infringes Crown copyright and may lead to prosecution or civil proceedings.  
 Ordnance Survey 0100031673

stantec.com/uk  
 Copyright reserved  
 The copyrights to all designs and drawings are the property of Stantec.  
 Reproduction or use for any purpose other than that  
 authorised by Stantec is forbidden.  
 LONDON  
 Tel: 020 3824 6600




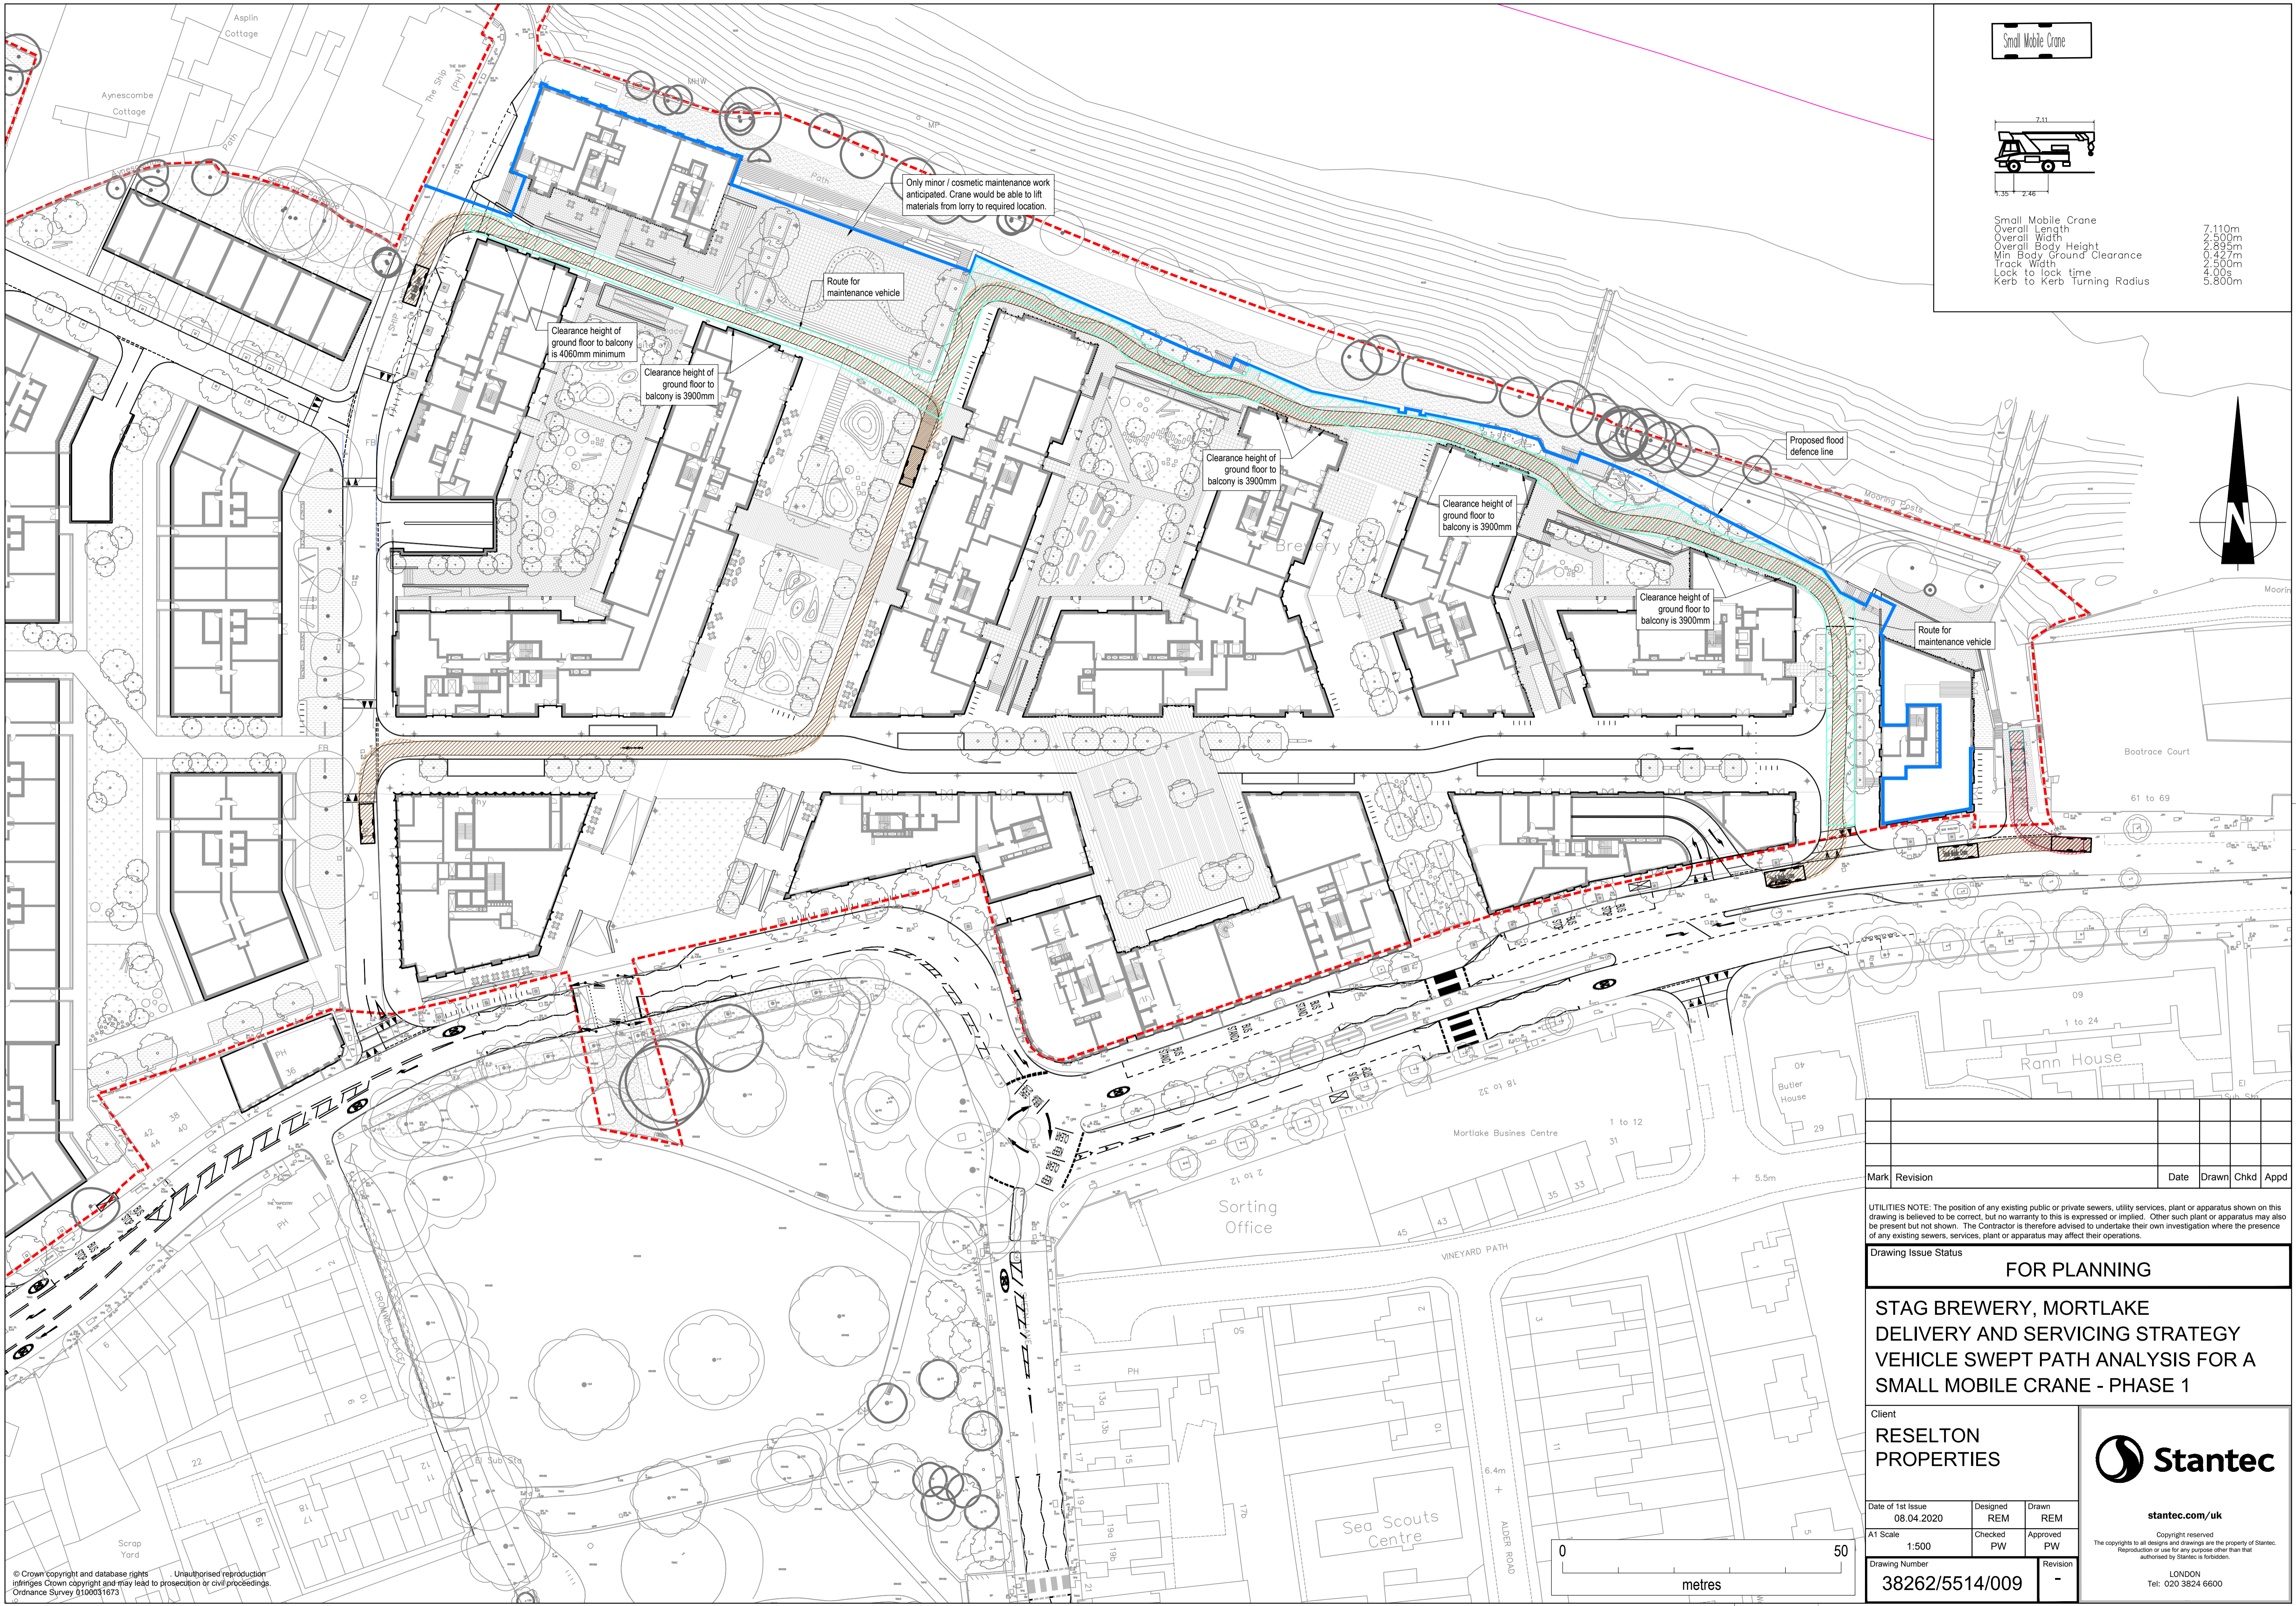

Small Mobile Crane

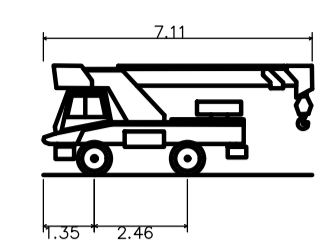

Small Mobile Crane  
 Overall Length 7.110m  
 Overall Width 1.350m  
 Overall Body Height 2.465m  
 Min Body Ground Clearance 0.427m  
 Track Width 2.500m  
 Lock to lock time 4.00s  
 Kerb to Kerb Turning Radius 5.800m

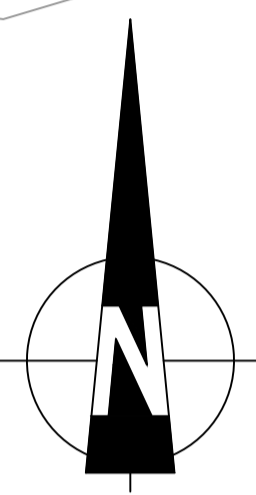

Mark	Revision	Date	Drawn	Chkd	Appd


UTILITIES NOTE: The position of any existing public or private sewers, utility services, plant or apparatus shown on this drawing is believed to be correct, but no warranty to this is expressed or implied. Other such plant or apparatus may also be present but not shown. The Contractor is therefore advised to undertake their own investigation where the presence of any existing sewers, services, plant or apparatus may affect their operations.

Drawing Issue Status  
**FOR PLANNING**


**STAG BREWERY, MORTLAKE  
 DELIVERY AND SERVICING STRATEGY  
 VEHICLE SWEEP PATH ANALYSIS FOR A  
 SMALL MOBILE CRANE - PHASE 1**

Client <b>RESELTON PROPERTIES</b>			<p>stantec.com/uk</p> <p>Copyright reserved        The copyrights to all designs and drawings are the property of Stantec.        Reproduction or use for any purpose other than that        authorised by Stantec is forbidden.</p> <p>LONDON        Tel: 020 3824 6600</p>
Date of 1st Issue 08.04.2020	Designed REM	Drawn REM	
A1 Scale 1:500	Checked PW	Approved PW	
Drawing Number <b>38262/5514/009</b>	Revision -		




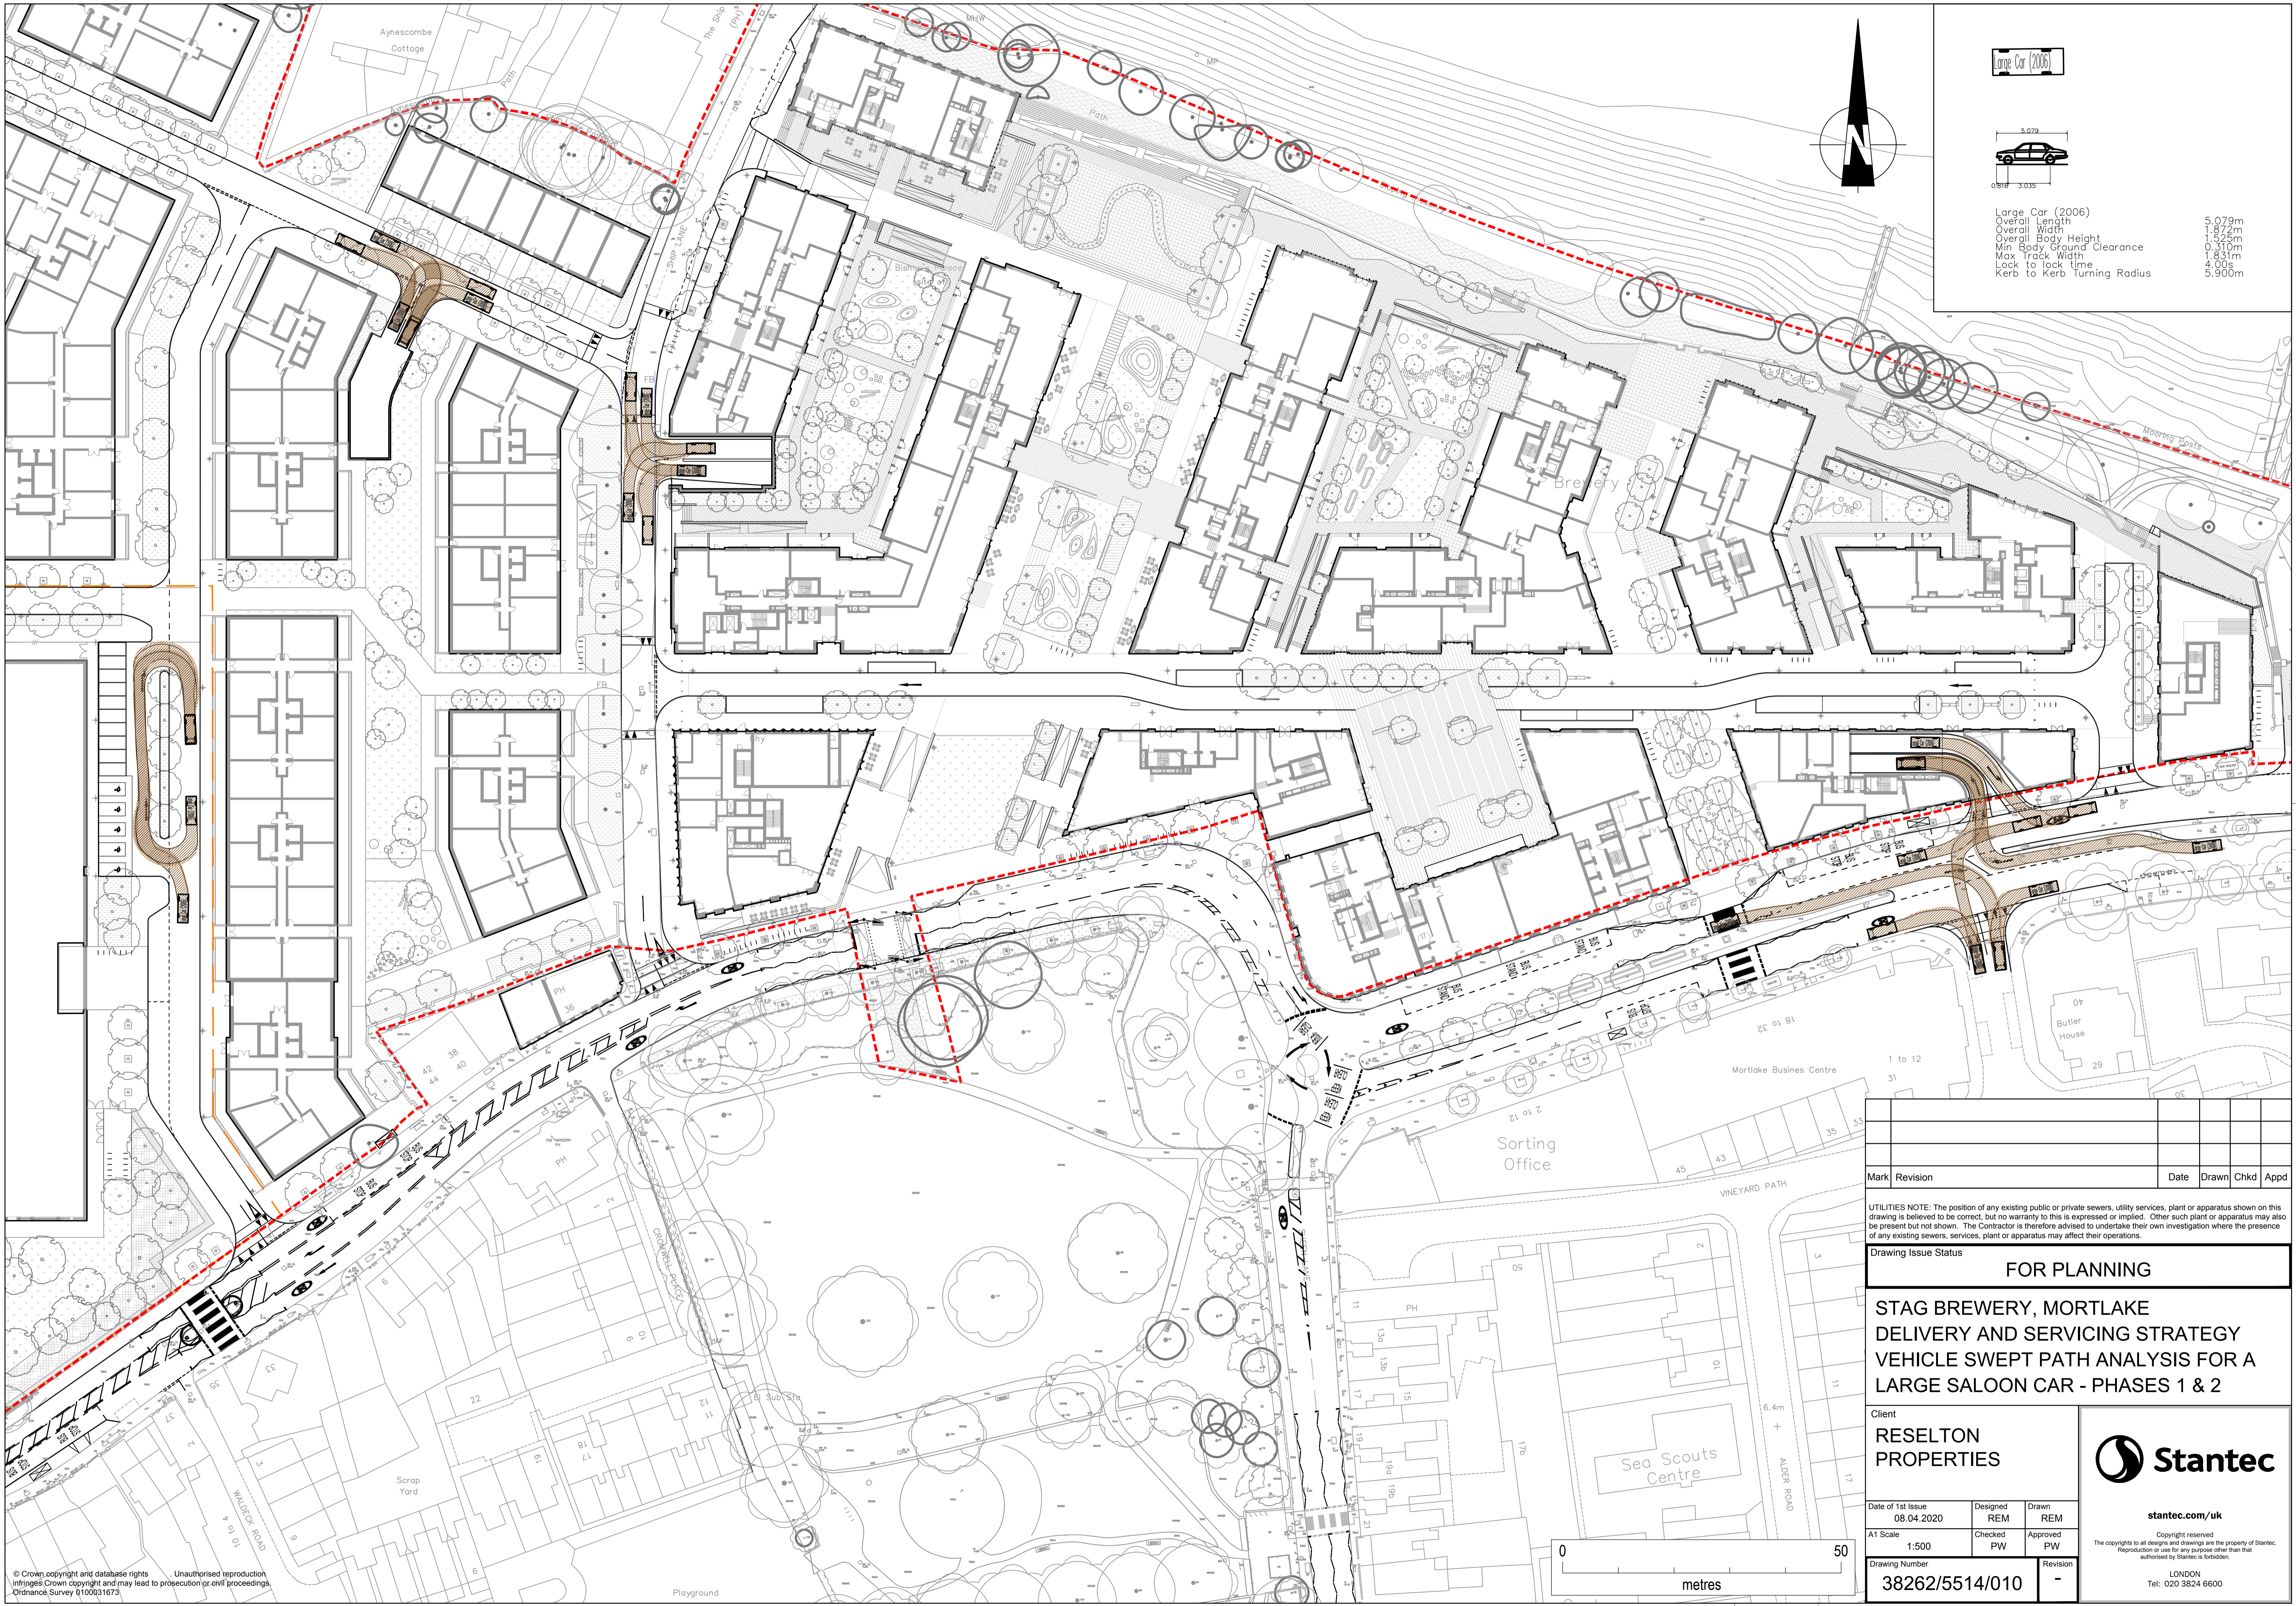

Large Car (2006)

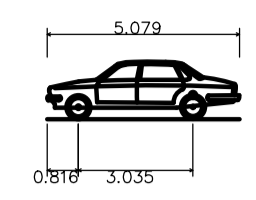

Large Car (2006)  
 Overall Length 5.079m  
 Overall Width 1.872m  
 Overall Body Height 1.525m  
 Min Body Ground Clearance 0.310m  
 Max Track Width 1.831m  
 Lock to lock time 4.00s  
 Kerb to Kerb Turning Radius 5.90m

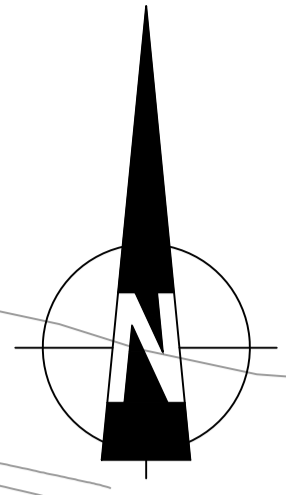

Mark	Revision	Date	Drawn	Chkd	Appd

UTILITIES NOTE: The position of any existing public or private sewers, utility services, plant or apparatus shown on this drawing is believed to be correct, but no warranty to this is expressed or implied. Other such plant or apparatus may also be present but not shown. The Contractor is therefore advised to undertake their own investigation where the presence of any existing sewers, services, plant or apparatus may affect their operations.

Drawing Issue Status  
**FOR PLANNING**

**STAG BREWERY, MORTLAKE  
 DELIVERY AND SERVICING STRATEGY  
 VEHICLE SWEEP PATH ANALYSIS FOR A  
 LARGE SALOON CAR - PHASES 1 & 2**

Client  
**RESELTON  
 PROPERTIES**



Date of 1st Issue 08.04.2020	Designed REM	Drawn REM
A1 Scale 1:500	Checked PW	Approved PW
Drawing Number 38262/5514/010	Revision -	

stantec.com/uk  
 Copyright reserved  
 The copyrights to all designs and drawings are the property of Stantec.  
 Reproduction or use for any purpose other than that authorised by Stantec is forbidden.  
 LONDON  
 Tel: 020 3824 6600