






Proposed Winchester Road (East-Facing) Elevation

1:50 @ A1P

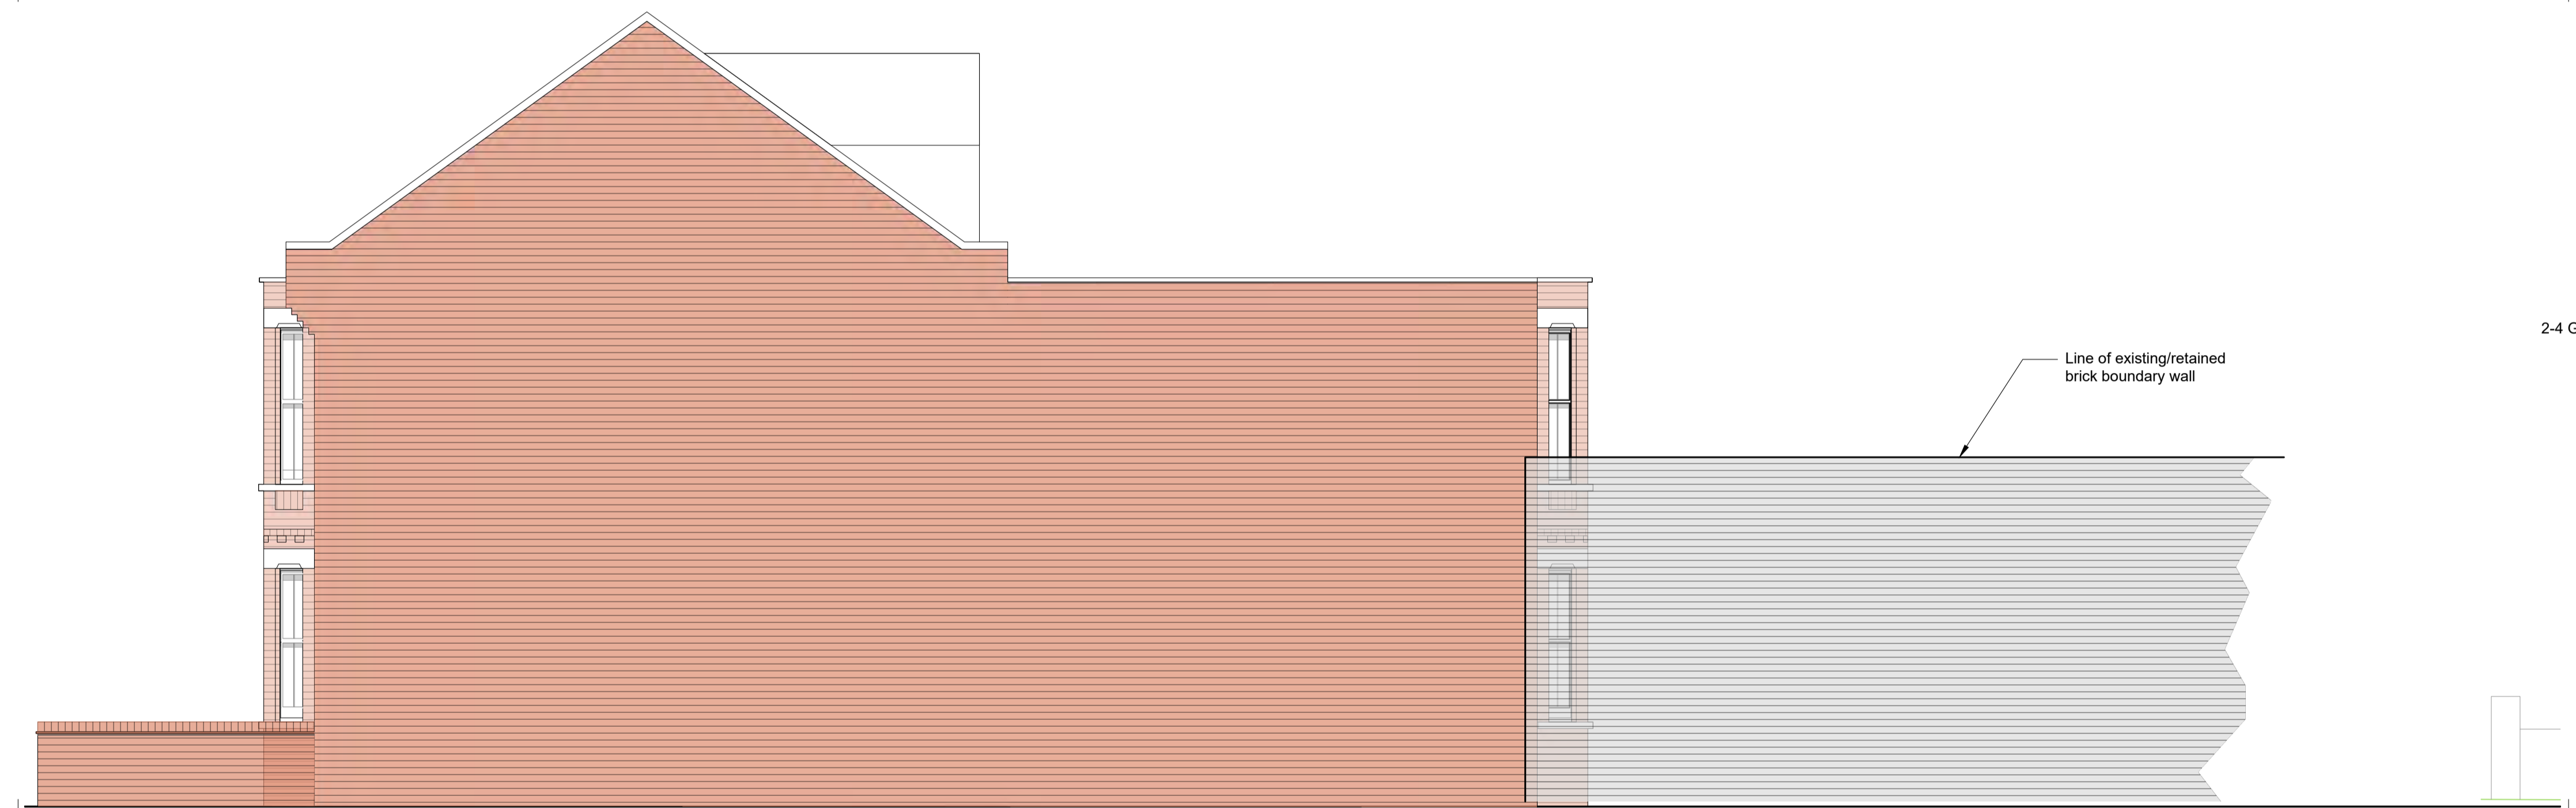

Proposed Alleyway/Flank (West-Facing) Elevation

1:50 @ A1P

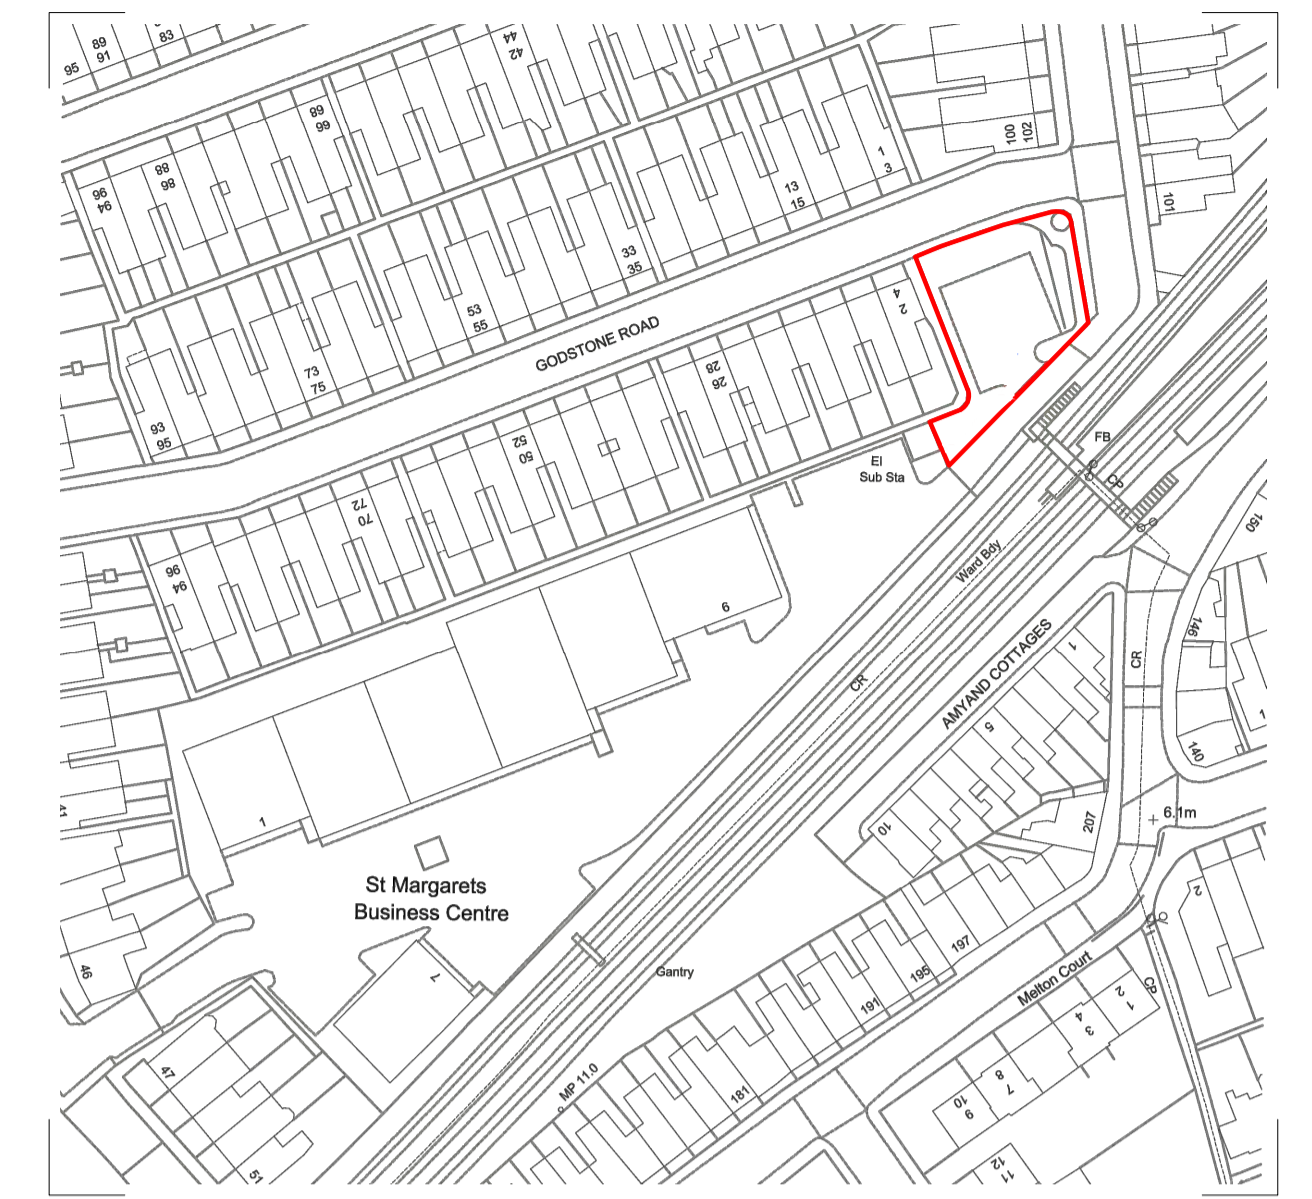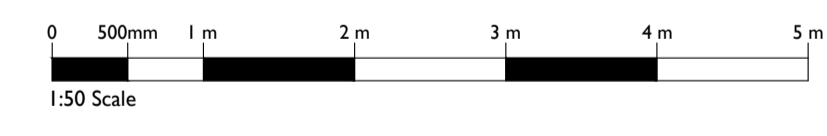

Location Plan

1:1250 @ A1P



Site Plan

1:200 @ A1L



ISSUED FOR PLANNING

TITLE
ST MARGARET'S BUSINESS CENTRE

CLIENT
SHEEN LANE DEVELOPMENTS LTD

DESCRIPTION
Proposed Side Elevations

date	scale	project	drawing	revision
AUG 2020	1:50 @A1L		P-003	A

SILVERLINE ARCHITECTS

EMAIL: INFO@SILVERLINEARCHITECTS.COM

ALL DRAWINGS TO BE CHECKED ON SITE. ANY DISCREPANCY BETWEEN THIS DRAWING AND OTHER INFORMATION IS TO BE REFERRED TO SILVERLINE ARCHITECTS. THIS DRAWING IS COPYRIGHT.