


LOCATION PLAN 1:1250
0 20 40 60 80 100 M

Ordnance Survey, (c) Crown Copyright 2016. All rights reserved. Licence number 100022432

NOTES

Site boundary as shown is for development purposes only. Actual legal boundary may differ and is subject to confirmation and verification.

Off site areas are indicative only and shown for general identification. Information taken from Promap under license No.100022432 and is positioned relative to the site as 'best fit' due to discrepancies between survey and Promap information.

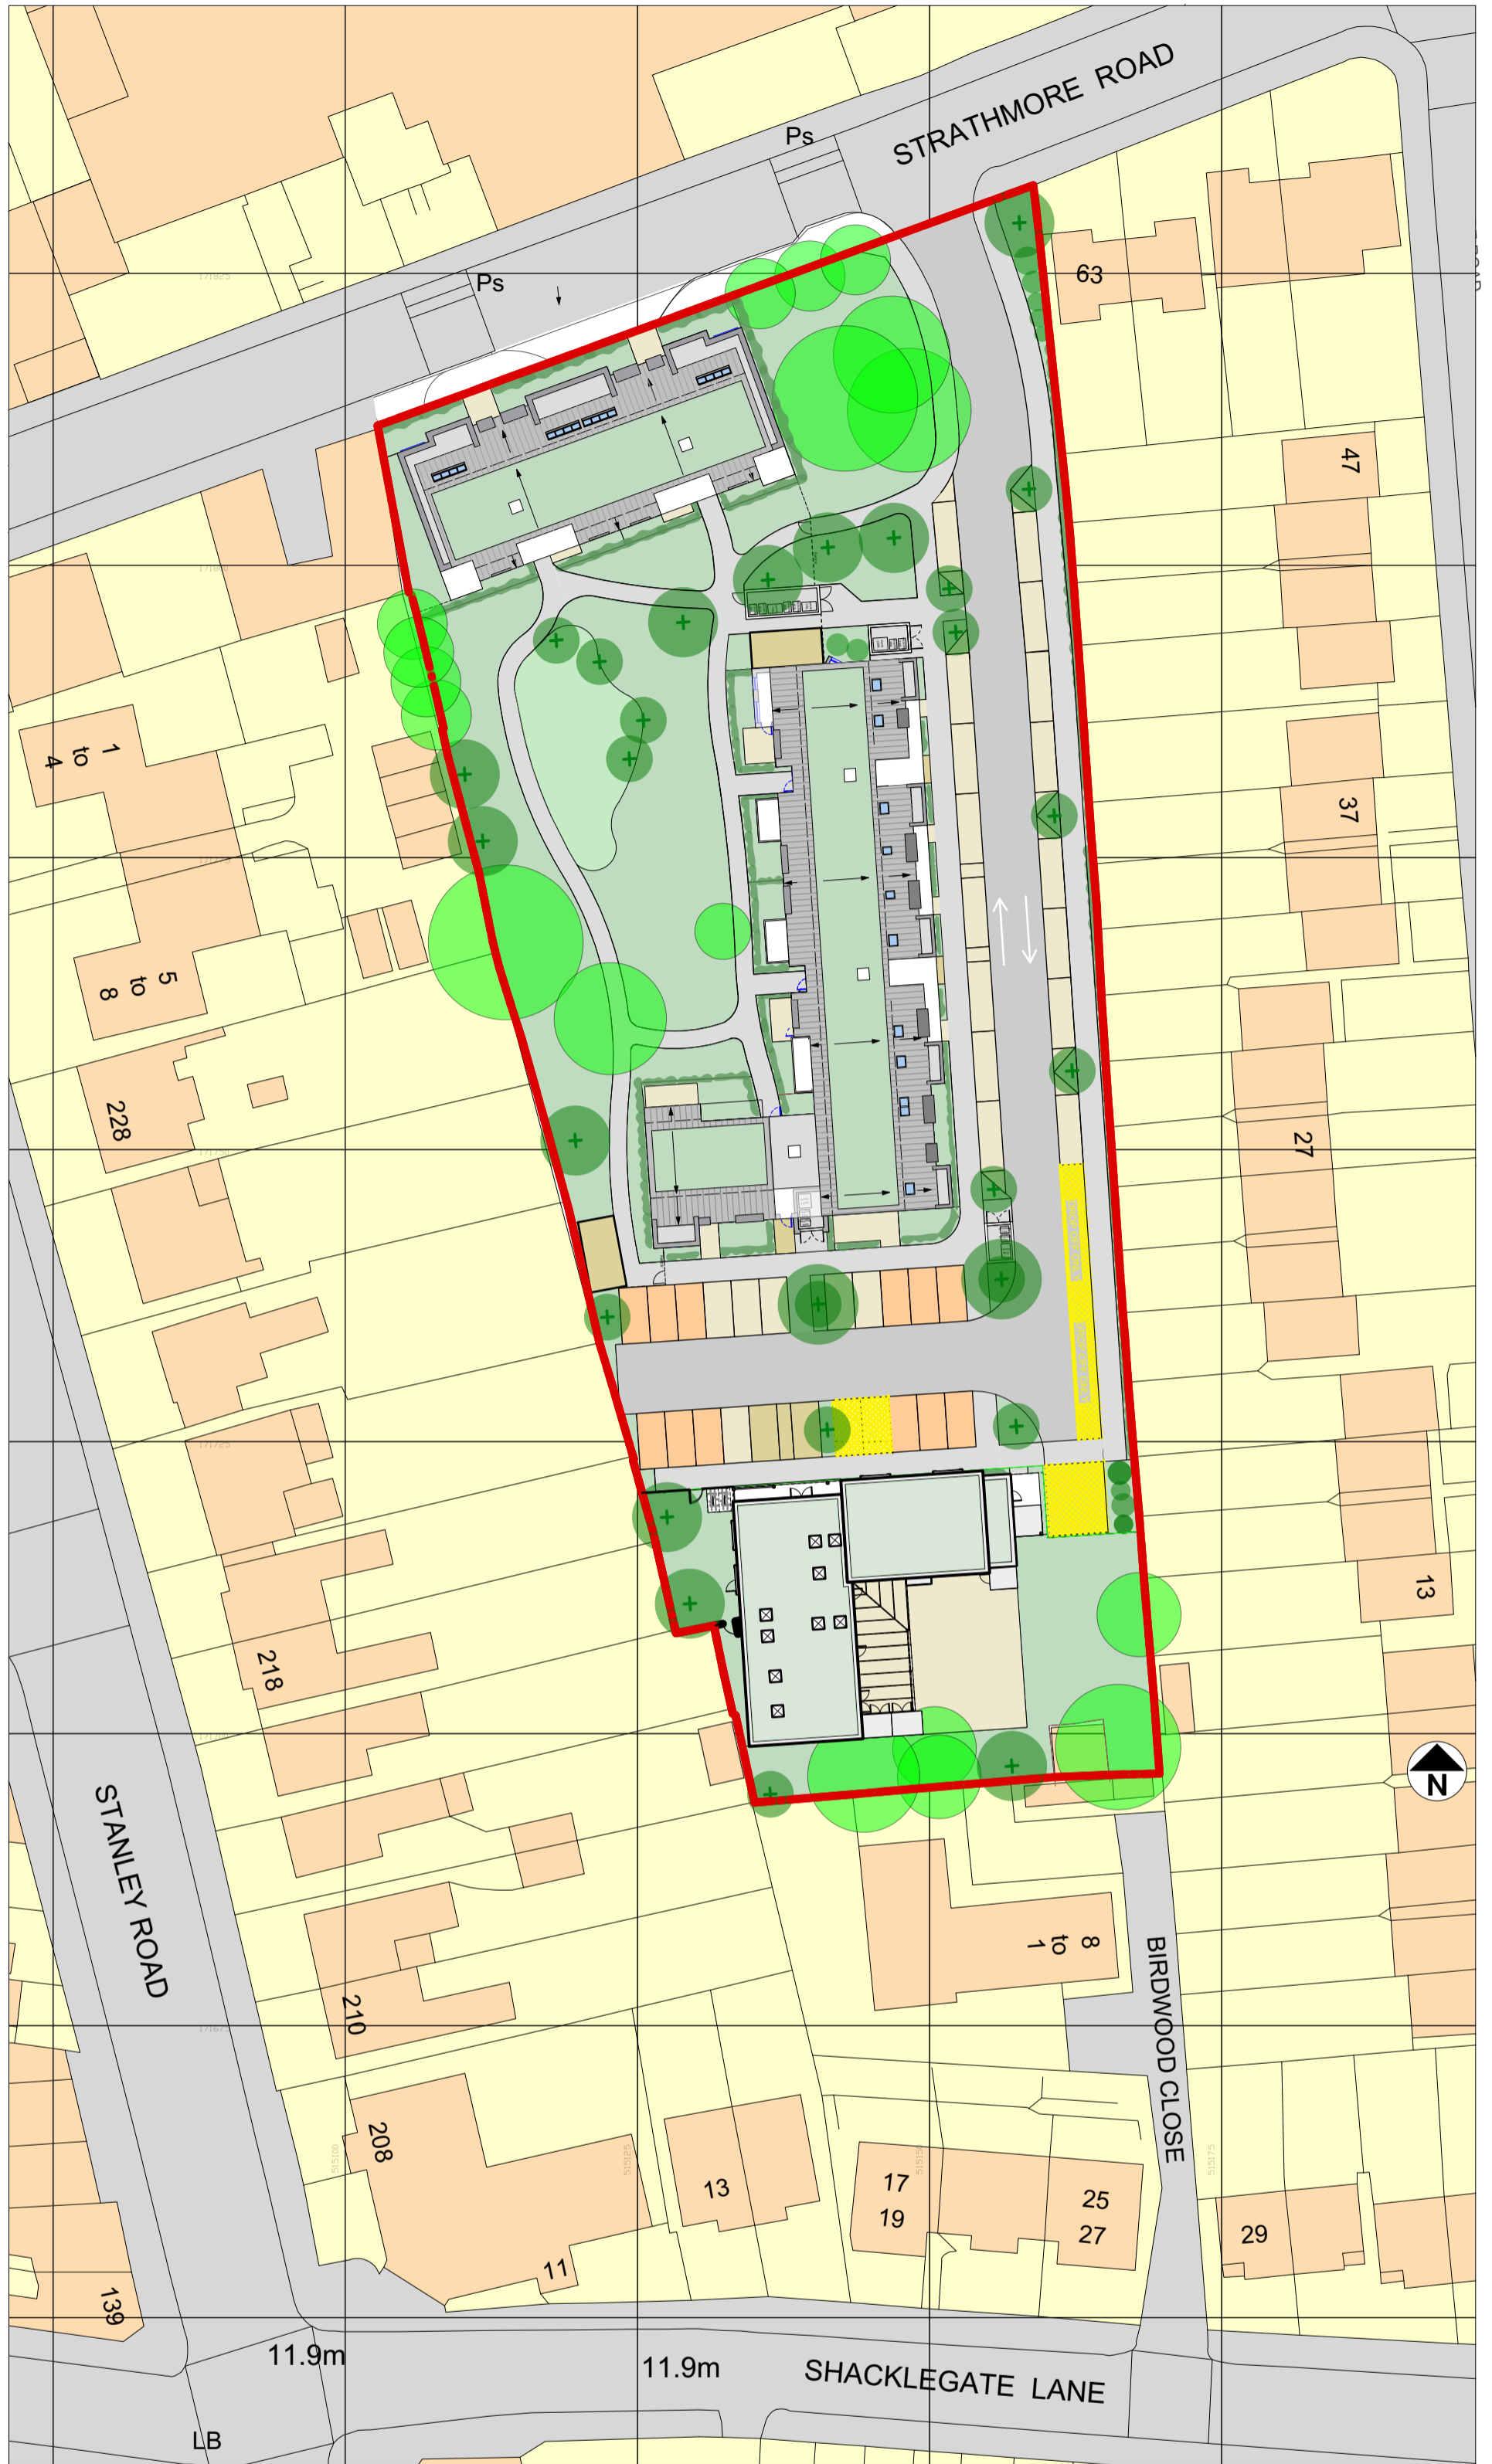

Ordnance Survey, (c) Crown Copyright 2016. All rights reserved. Licence number 100022432

Ordnance Survey, (c) Crown Copyright 2016. All rights reserved. Licence number 100022432

BLOCK PLAN 1:500 scale 0 10 20 30 40 50 M

living-architects

14 LINEN HOUSE, 253 KILBURN LANE
LONDON W10 4BQ
TEL. 020 8962 6660 FAX. 020 8962 6661
surname@living-architects.com

living-architects copyright reserved

Strathmore Centre Redevelopment
Strathmore Road
TEDDINGTON TW11 8UH

PROPOSED
BLOCK & LOCATION PLAN

Do not scale this drawing

SCALE 1:500 & 1:1250 @ A2

DRAWN BY

ES

DATE May 2019

CHECKED BY

CAD FILE REF

DRAWING NO.

1003 / OD101 A