


KEY PLAN:

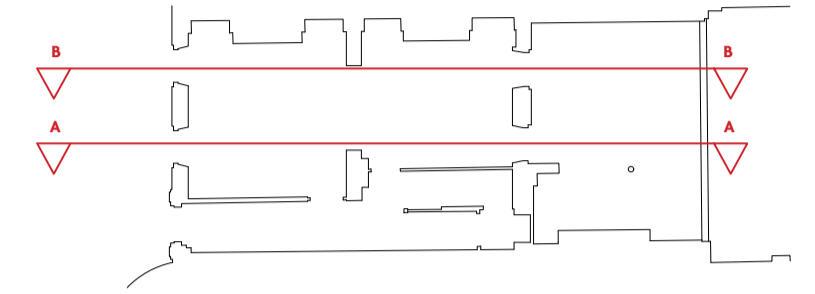

REVISION:

NOTES:

PROJECT

072_SR

DRAWING TITLE

EXISTING SECTIONS A & B

A300

PURPOSE OF ISSUE

PLANNING

SCALE

1:100 @ A3 / 1:50 @ A1

DATE


18 JAN 2021

DRAWN BY


CT

REVISION

P1

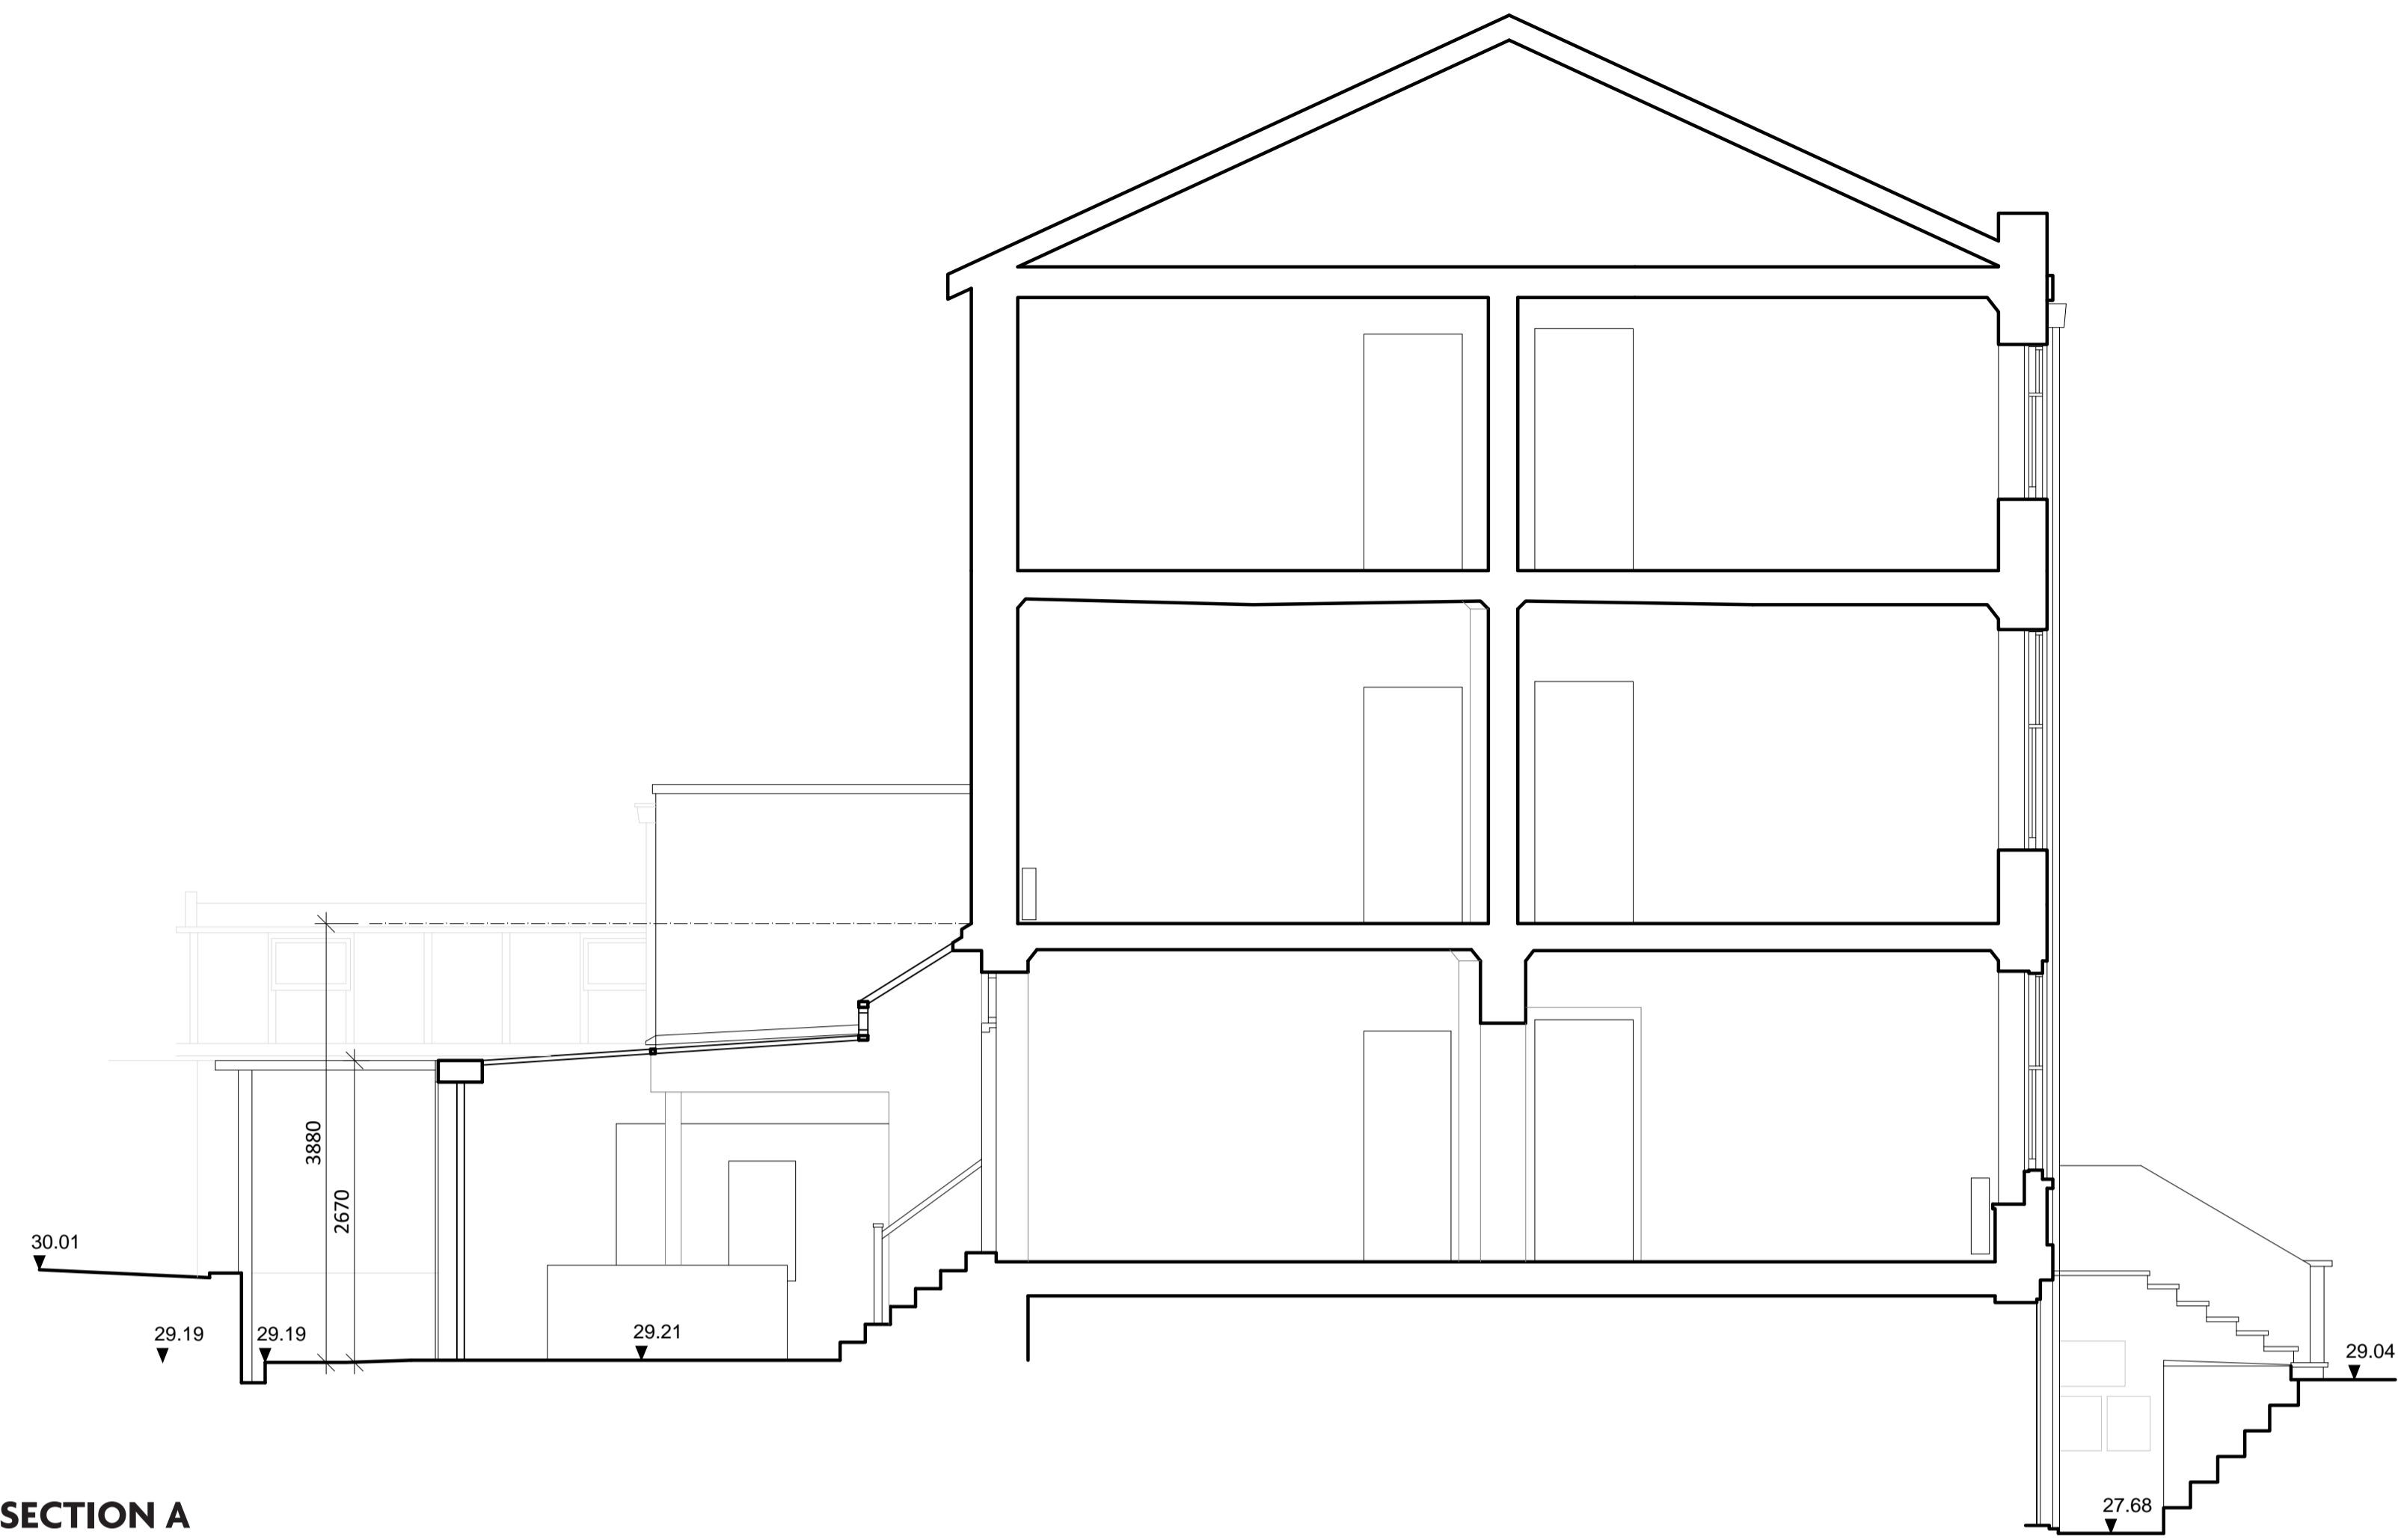

1. EXISTING SECTION A

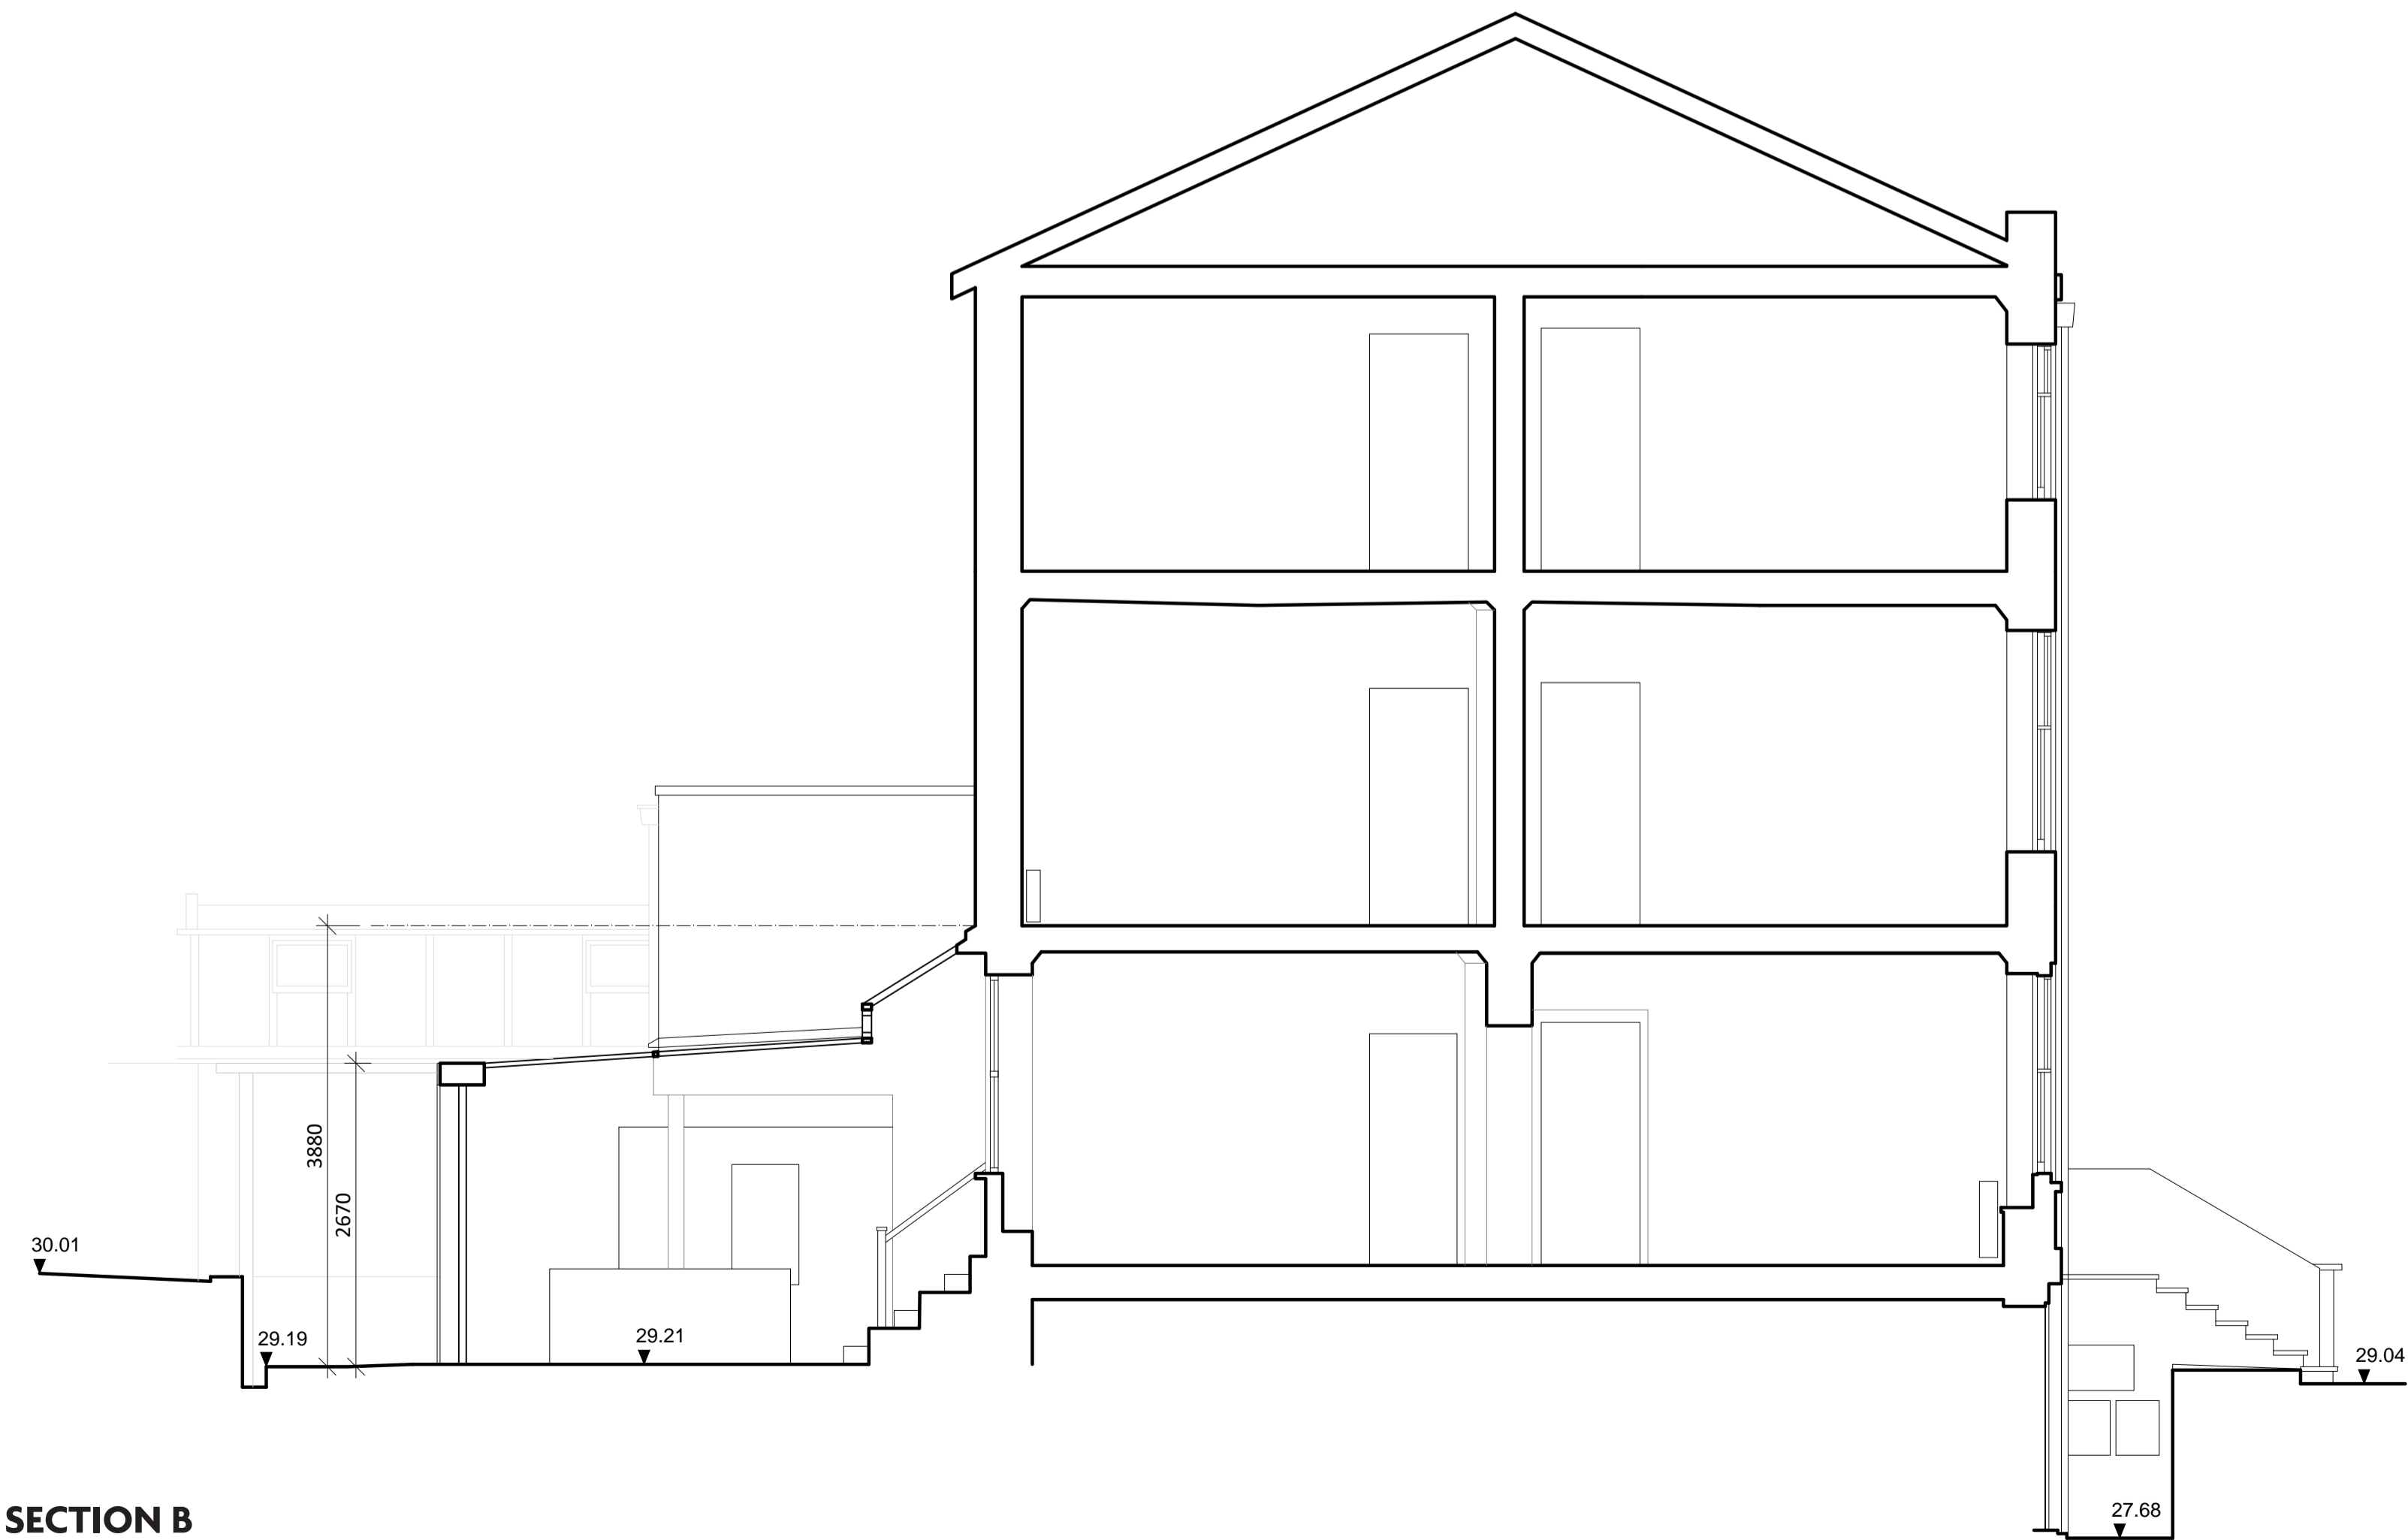

2. EXISTING SECTION B

