
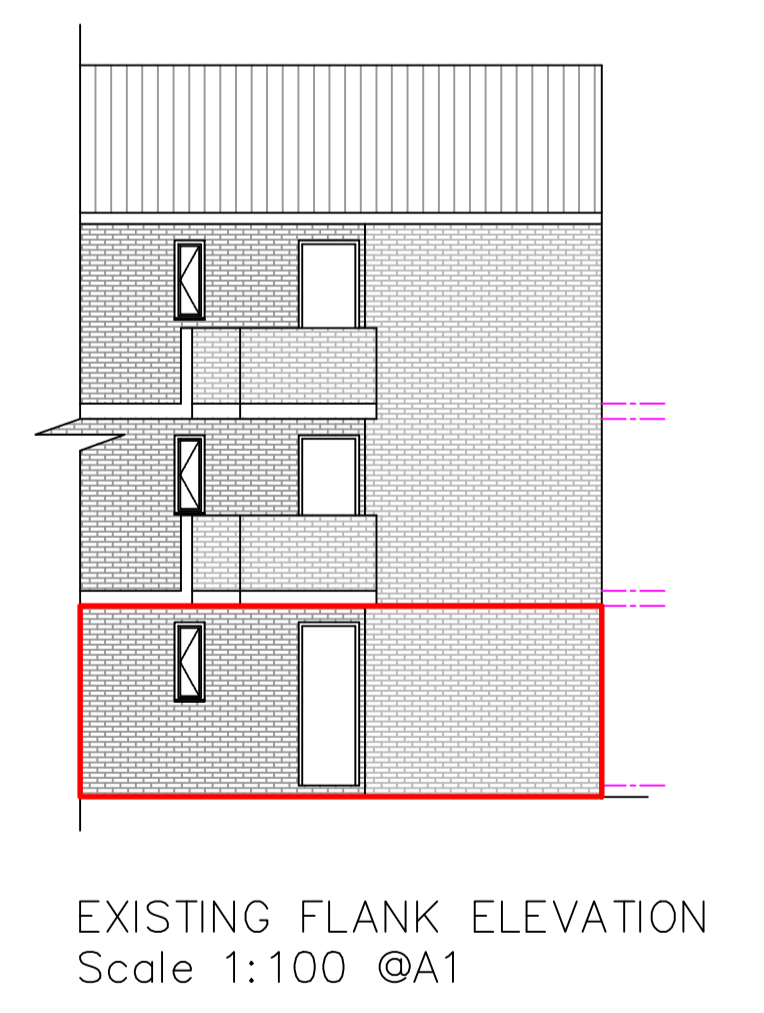
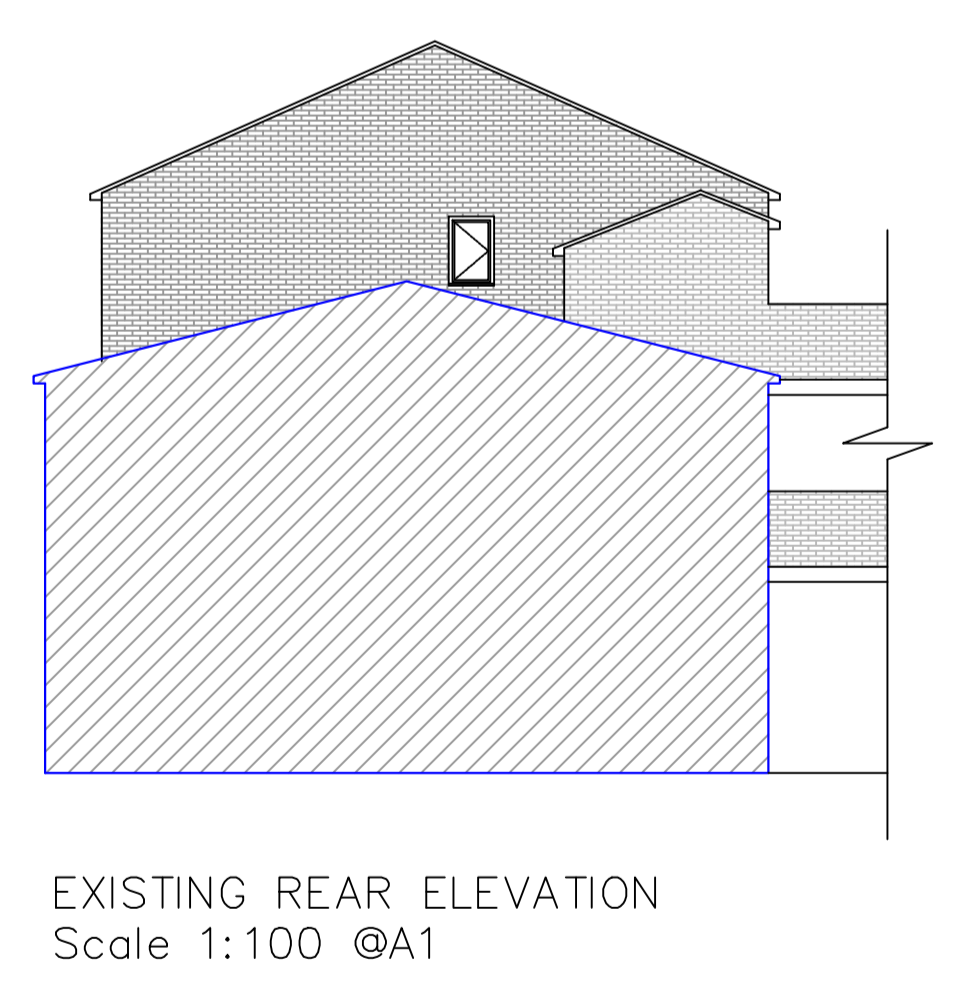
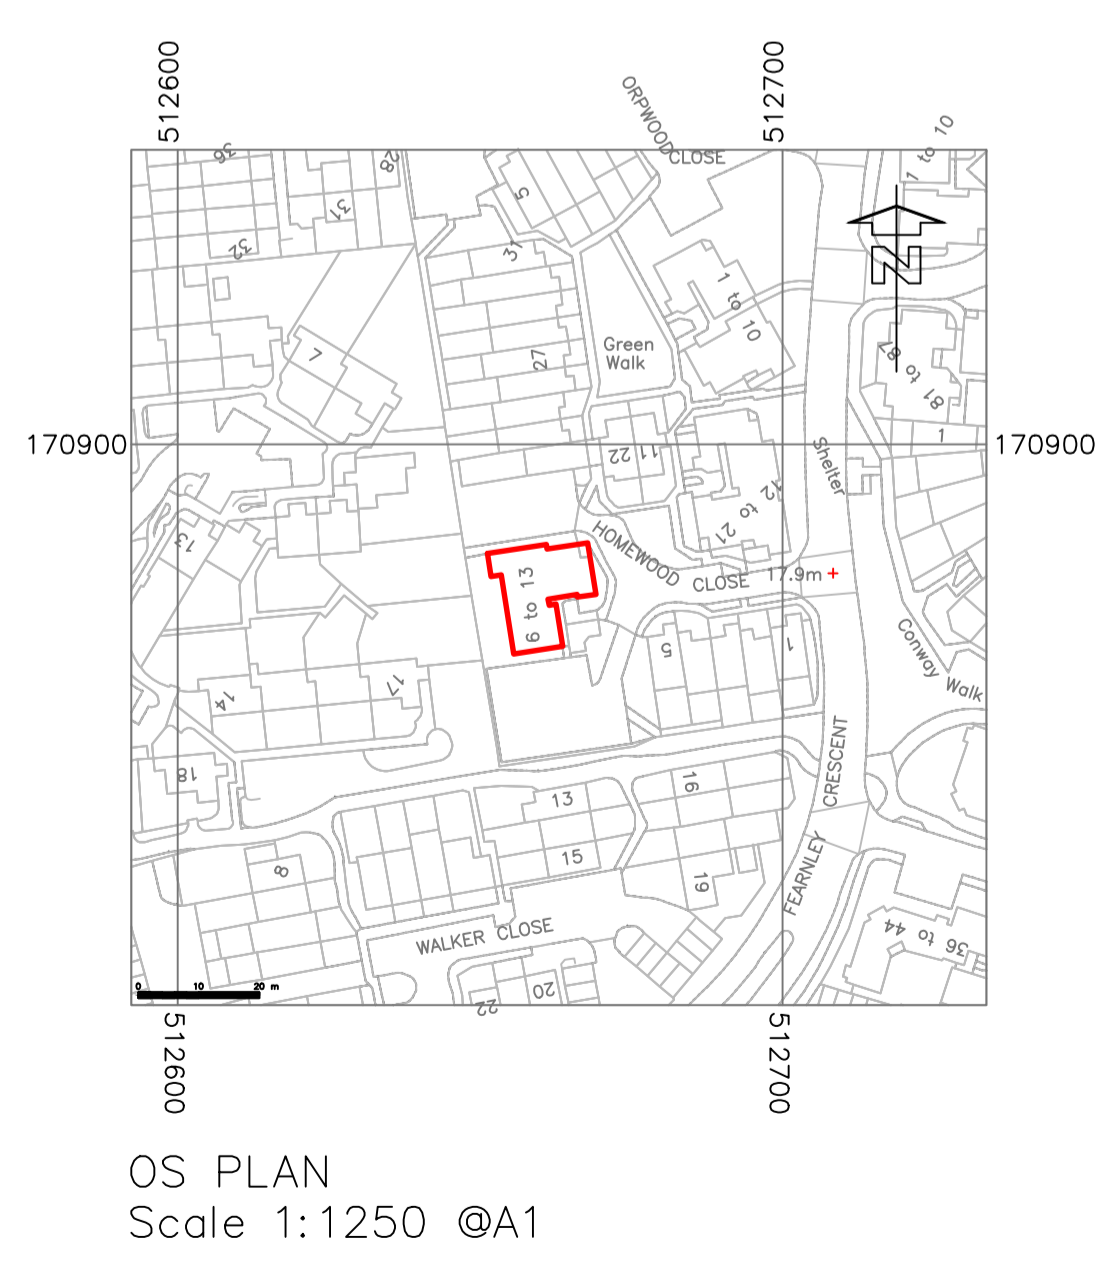
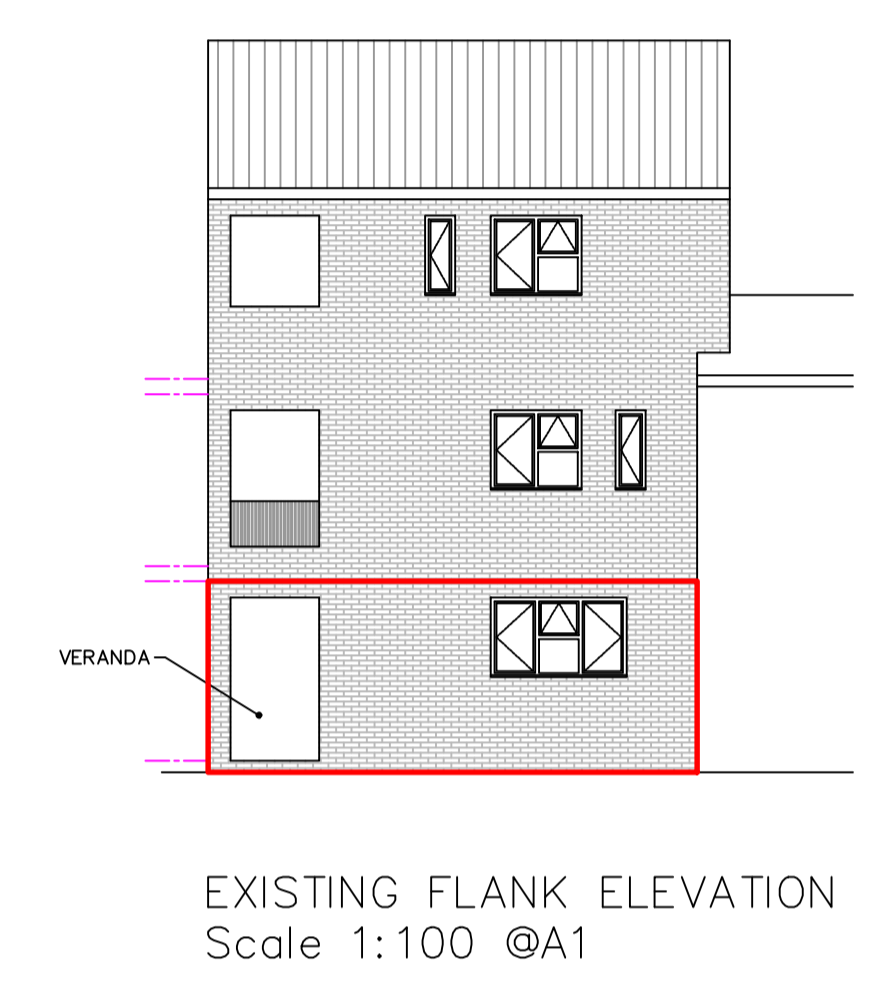
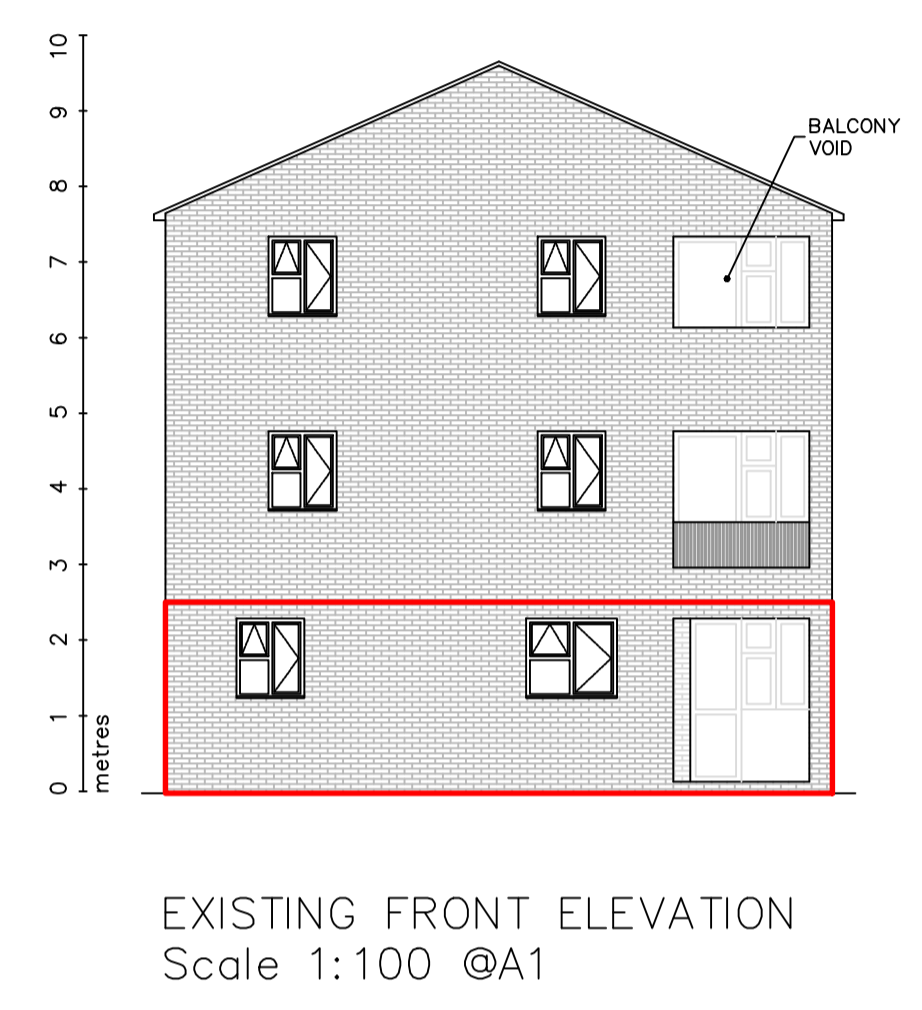



**NOTES**  
 ALL DIMENSIONS TO BE CHECKED ON SITE.  
 DO NOT SCALE FROM THIS DRAWING  
 EXCEPT FOR THE PURPOSES OF LOCAL AUTHORITY  
 PLANNING

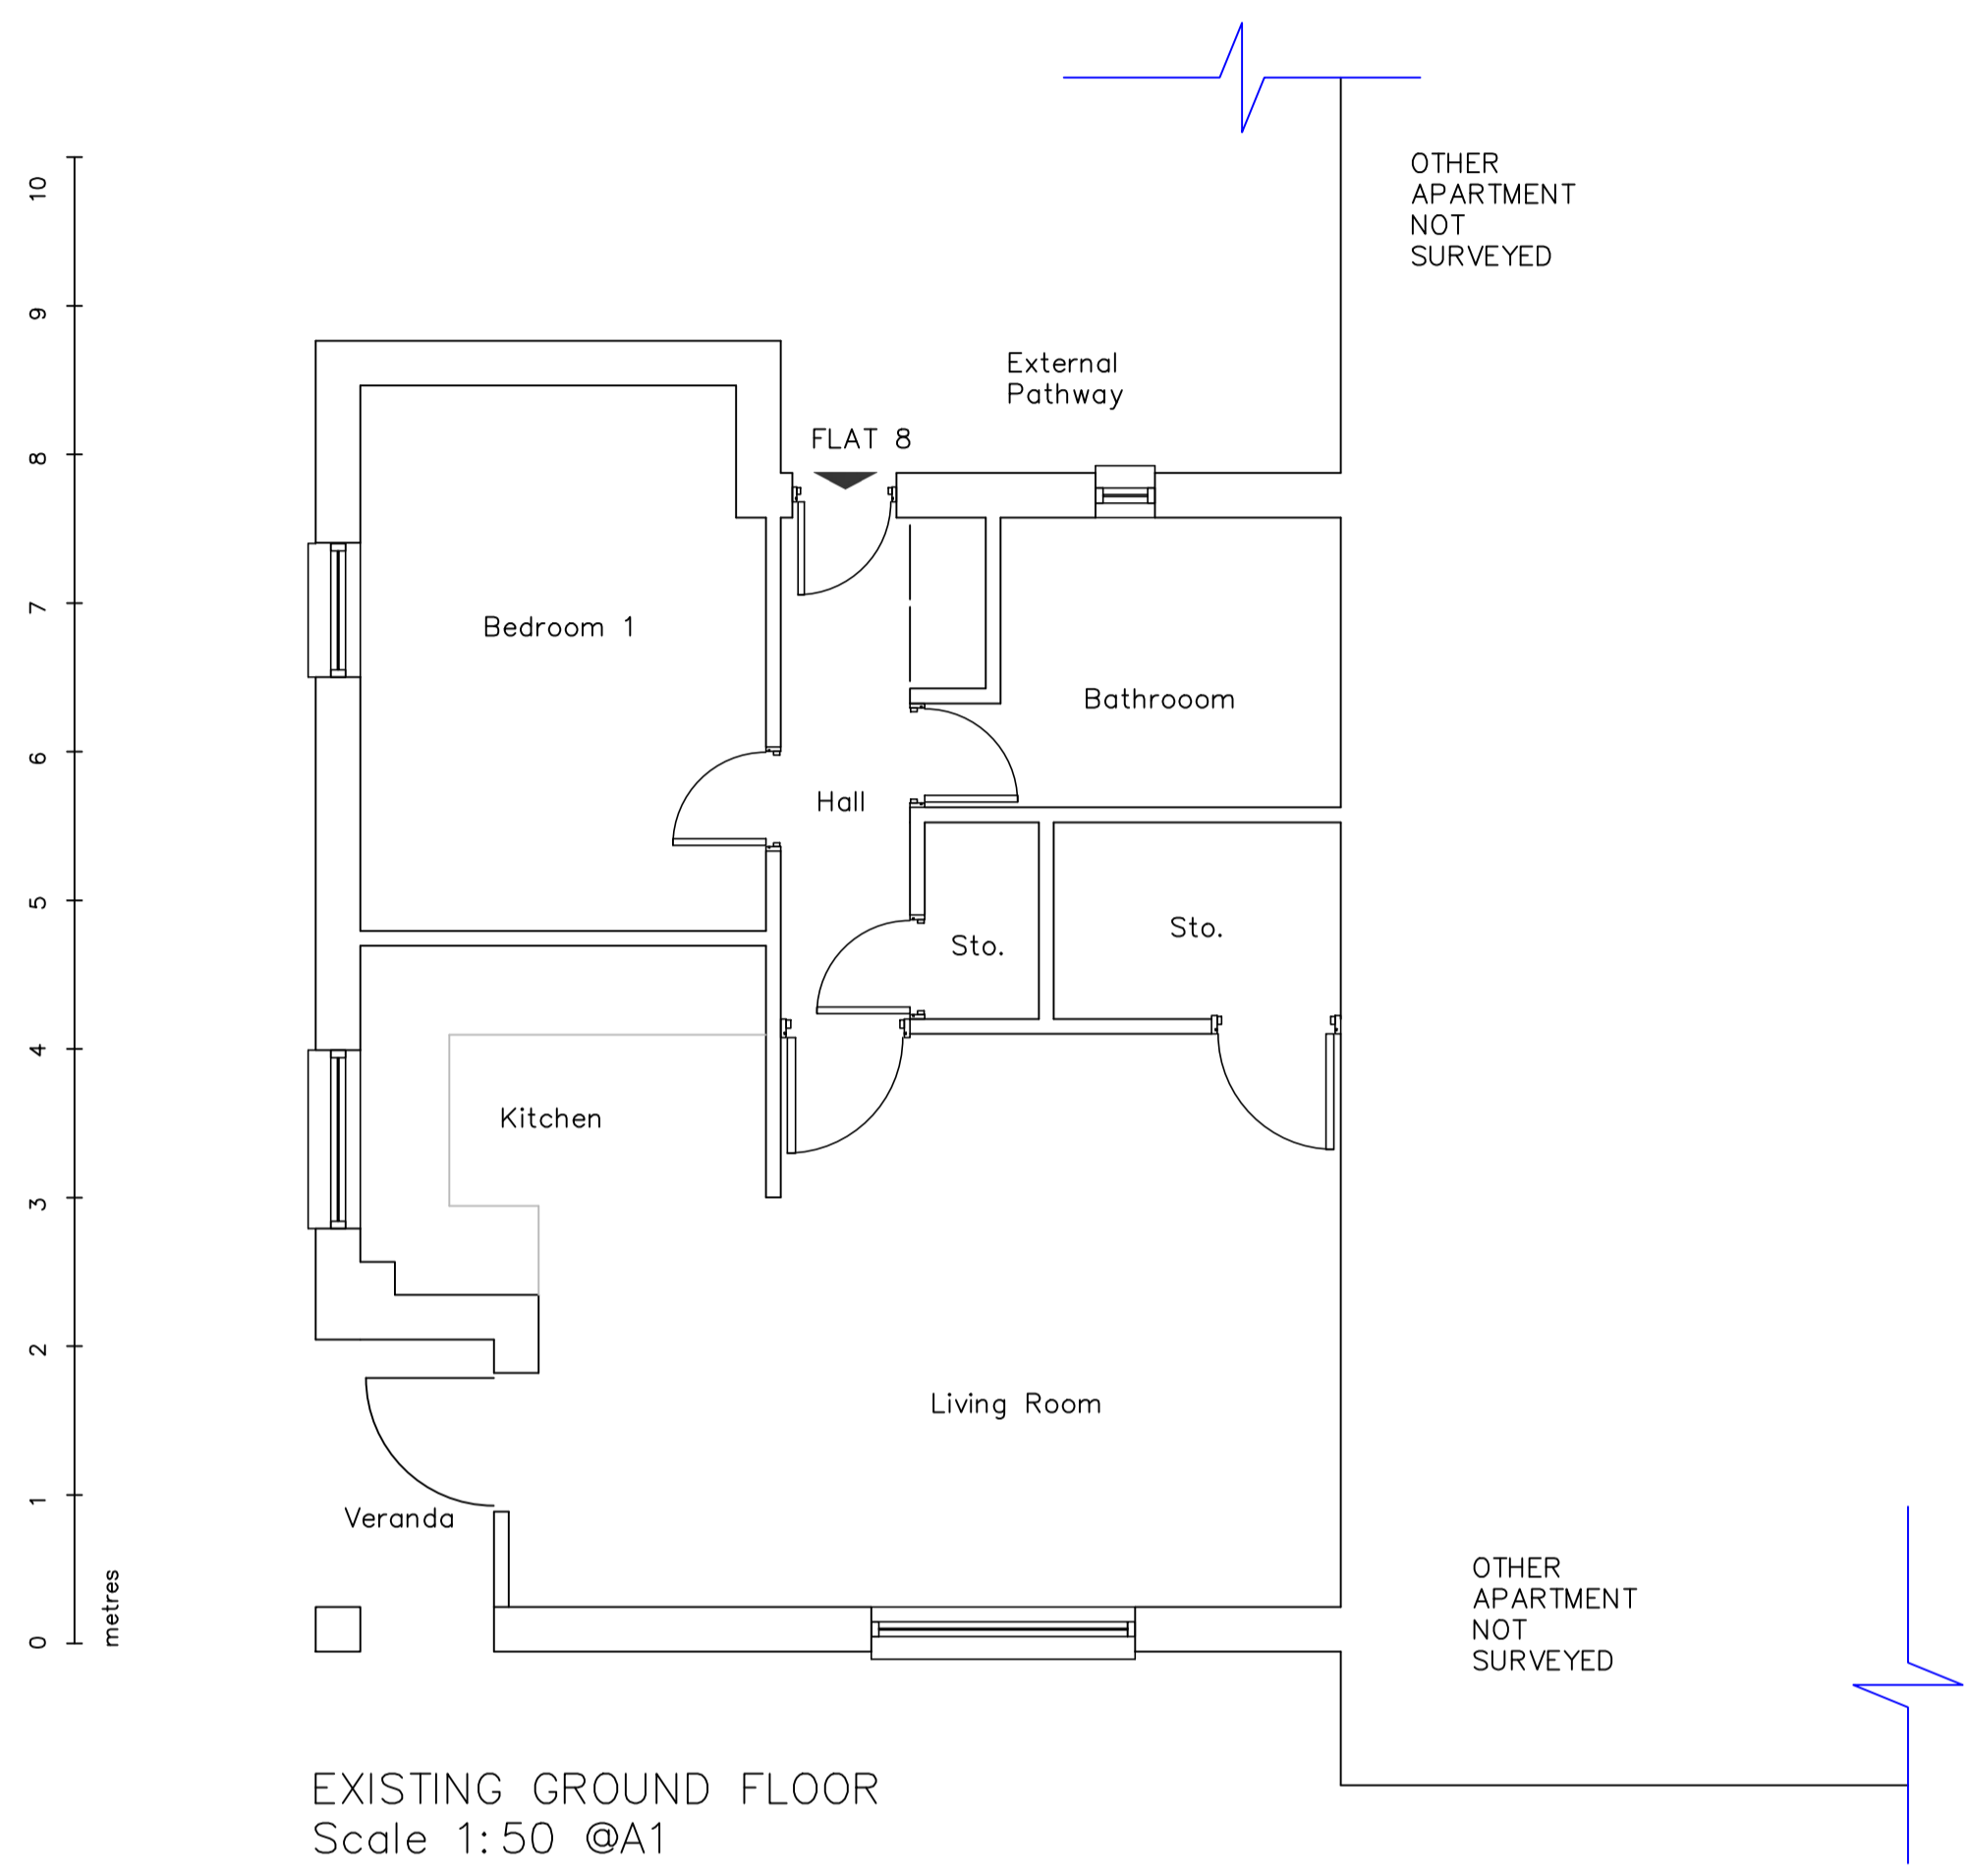

REV No.	DATE	REMARKS
 <b>Design &amp; Construction Consulting Ltd</b> E: office@yesconsultingtd.co.uk T: 07833 327550		
Client		
C. Kearns		
Job Title		
Flat 8 Homewood Close TW12 3YB		
Drawing Title		
Existing Plans and Elevations		
Scale 1:	Sheet size	A1
Date	Drn. by	
Drg. No.	Rev.	
101		