


MH

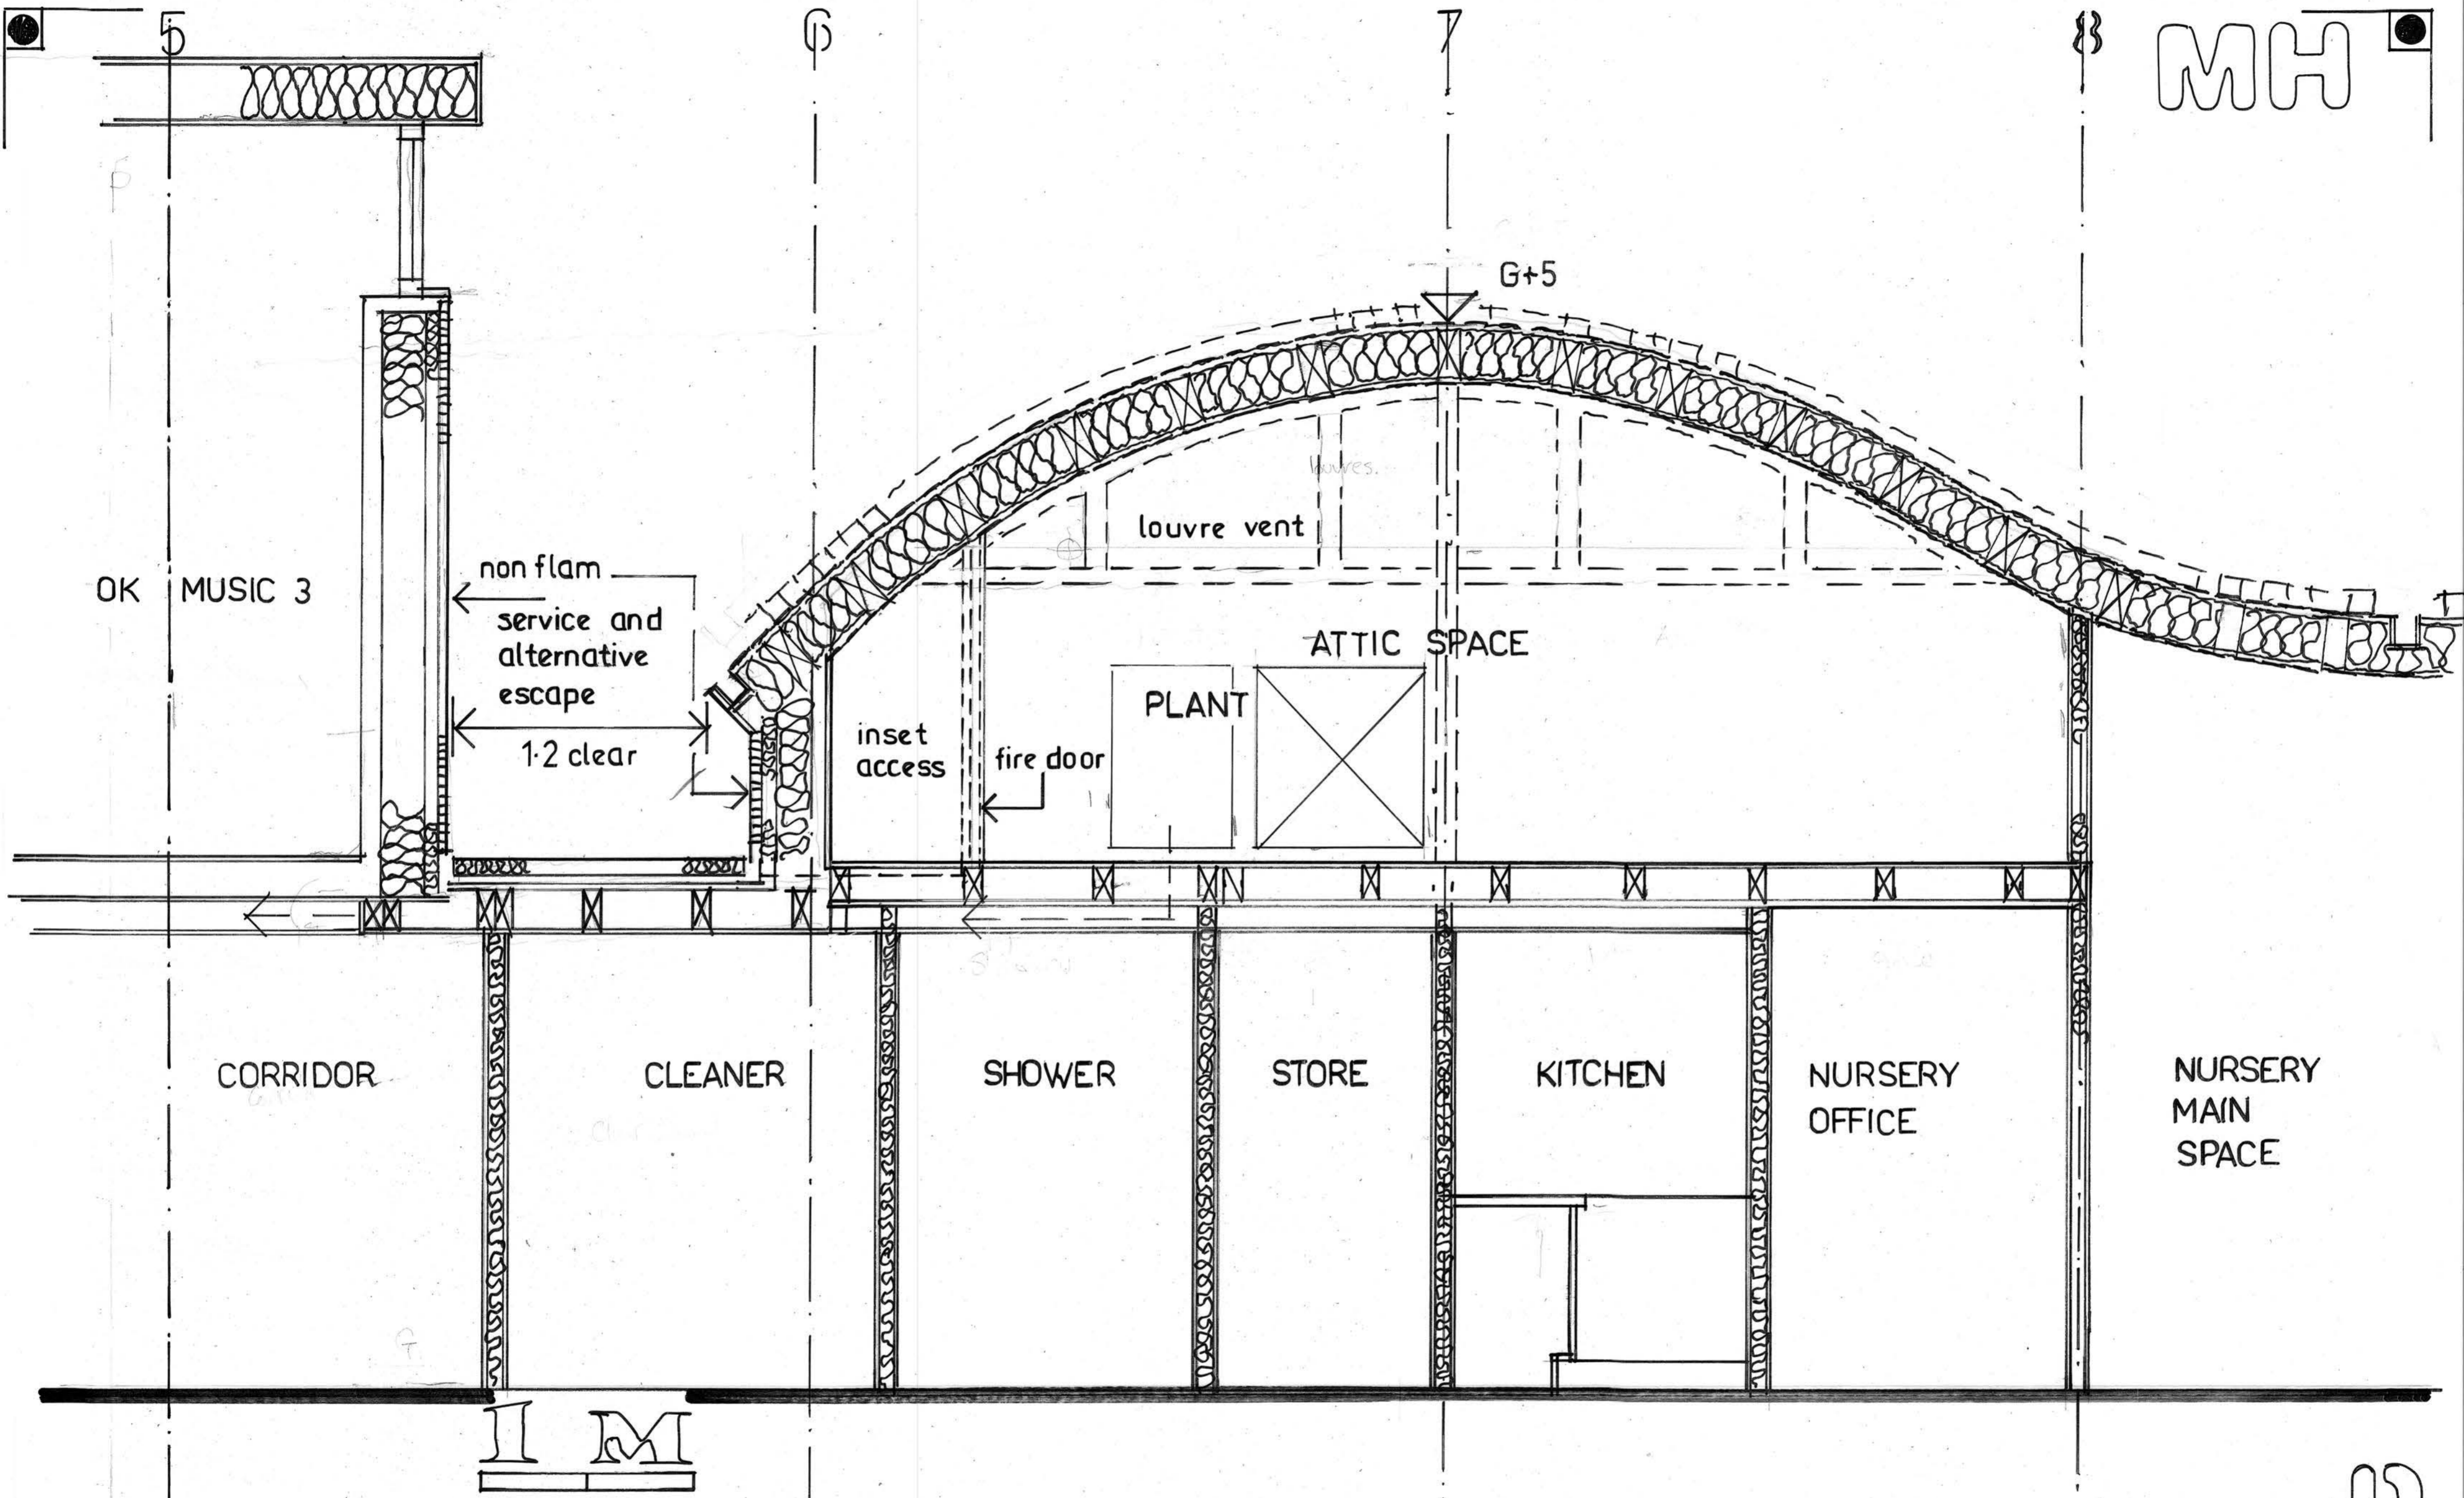

detail section b-b

MARBLE HILL PLAY CENTRE RENEWAL

MARTIN HABELL CHARTERED ARCHITECT DIP ARCH ATP RIBA FRSPH habellmartin@aol.com

REVISION A 24/12/19 FIRST FLOOR REPLANNED INTERNALLY, LIFT AMMENDED WITH SHAFT HEADROOM LIMIT SPECIFIED, STOREY HEIGHT AND RIDGES CLARIFIED, PLANT ROOM MOVED, FIRE ROUTES AMMENDED

19A