



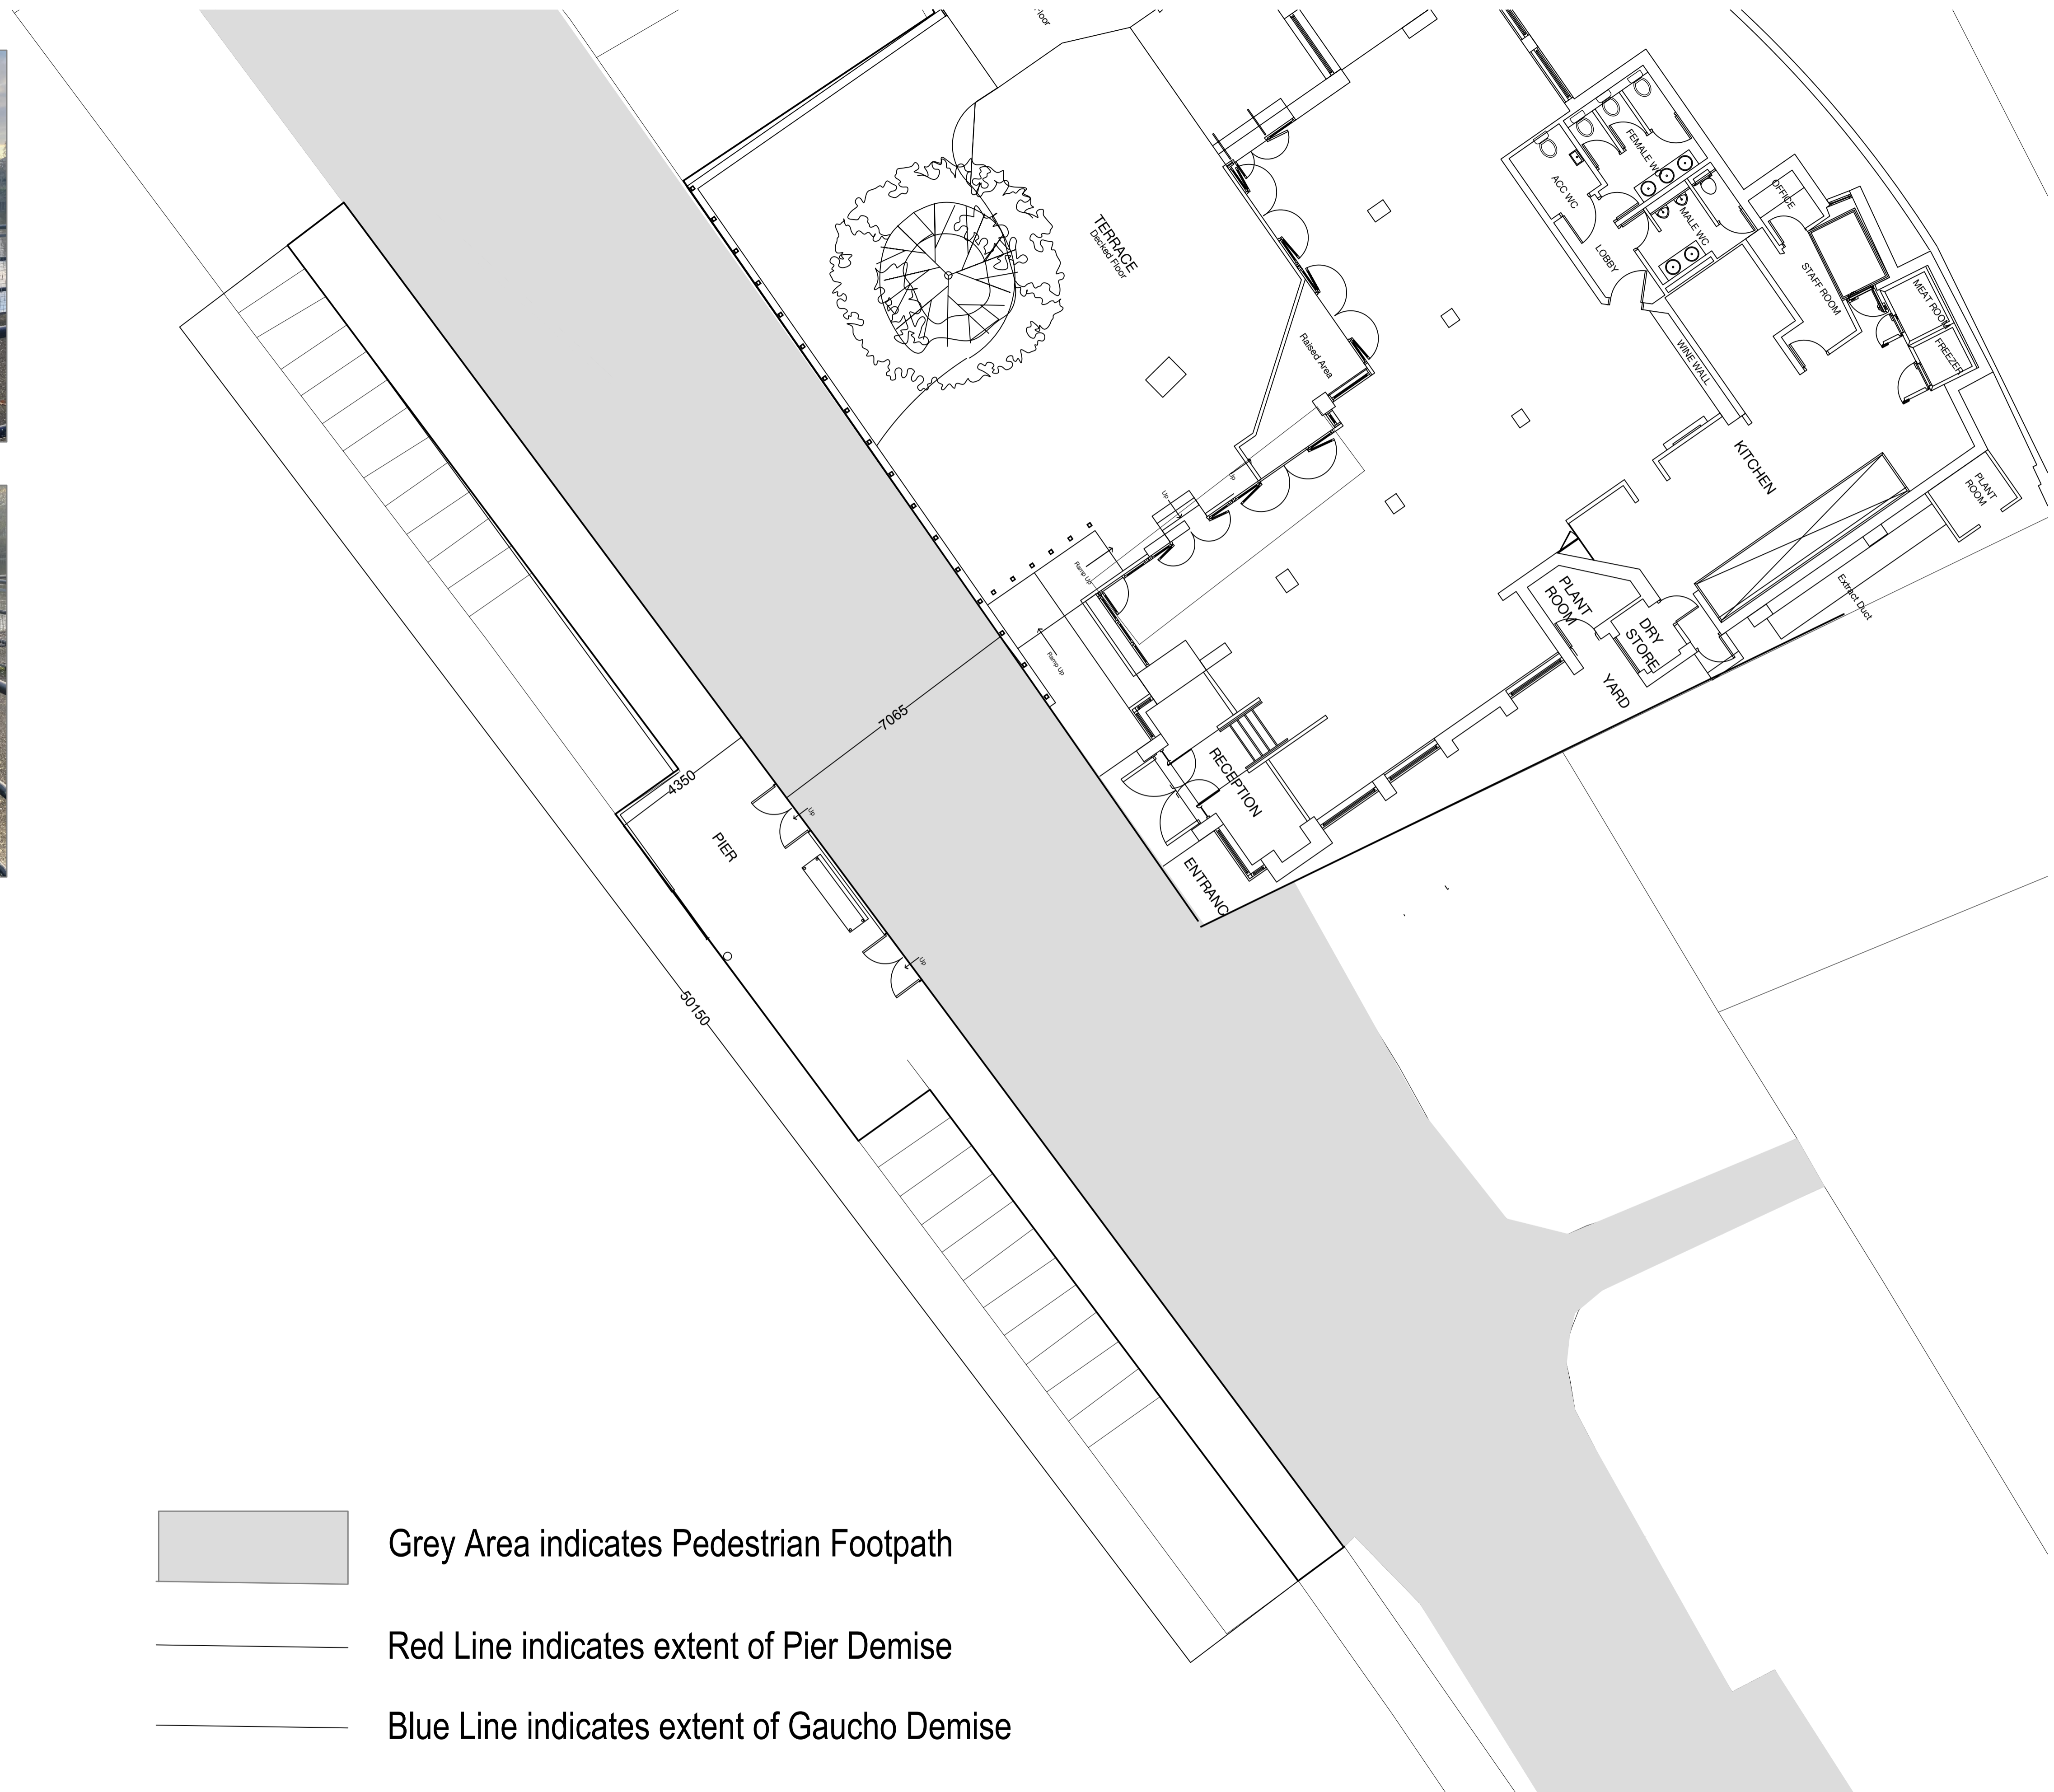


Existing Site Plan - 1:100

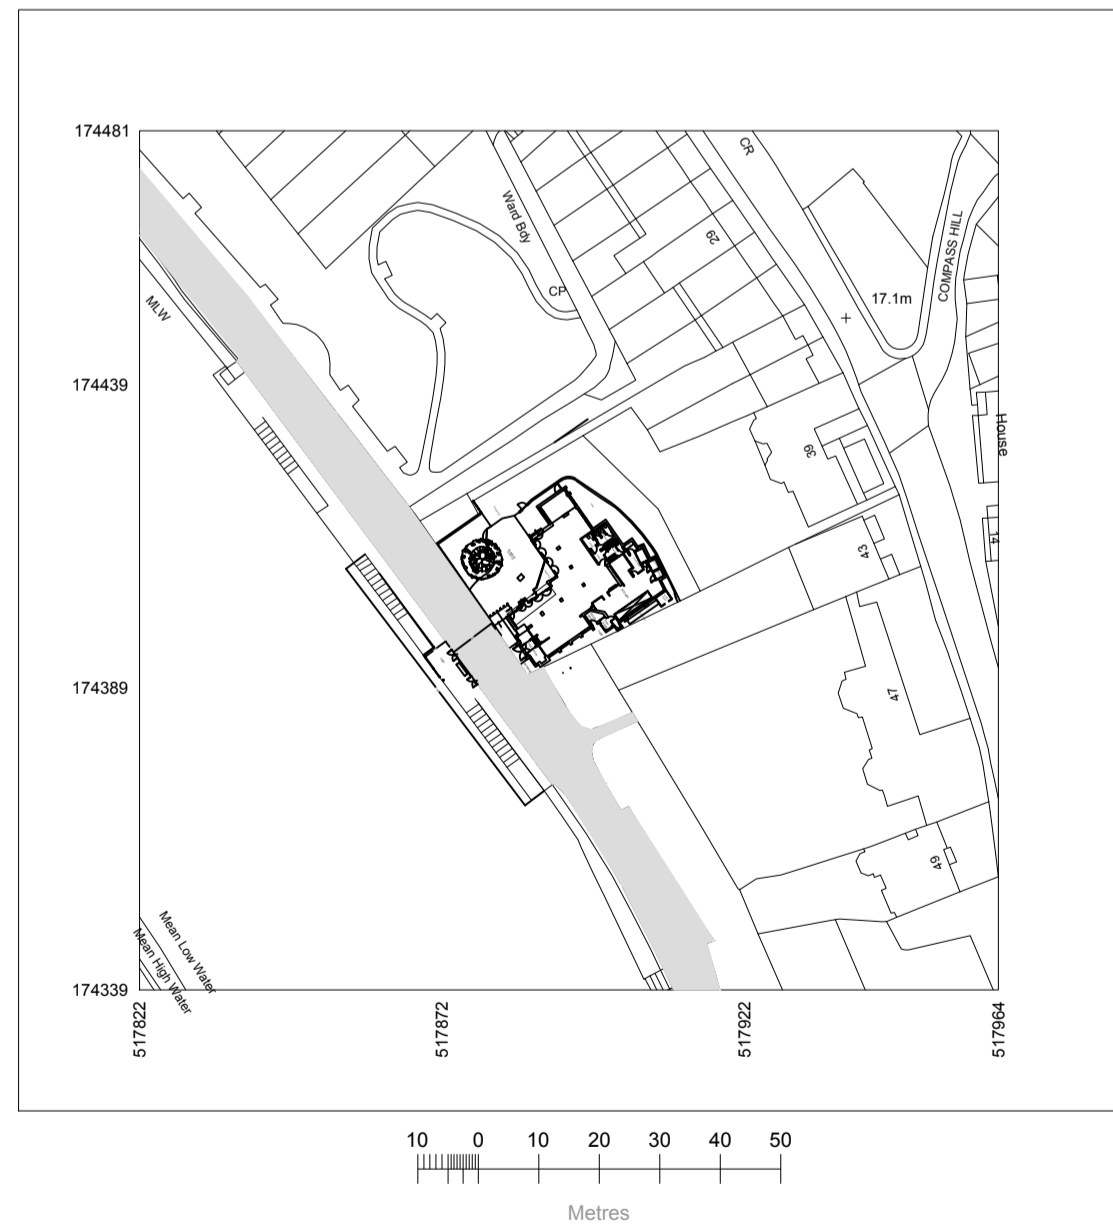

Existing Site Plan - 1:1250



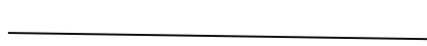-  Grey Area indicates Pedestrian Footpath
-  Red Line indicates extent of Pier Demise
-  Blue Line indicates extent of Gaucho Demise