



Plan 1:100

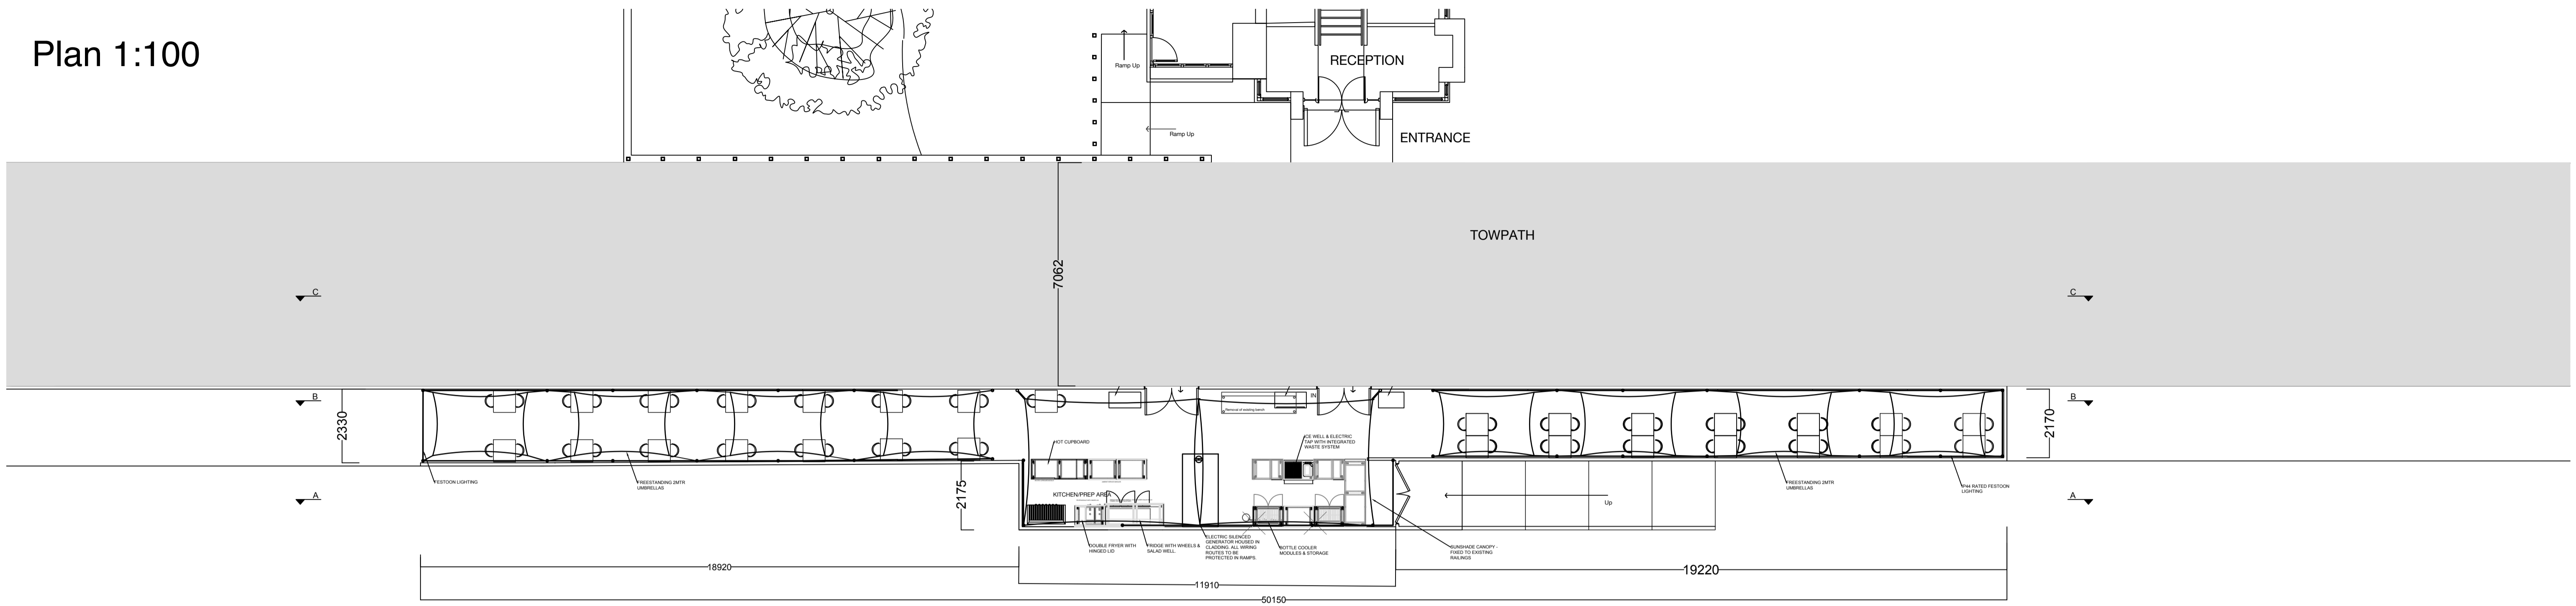

Plan 1:50

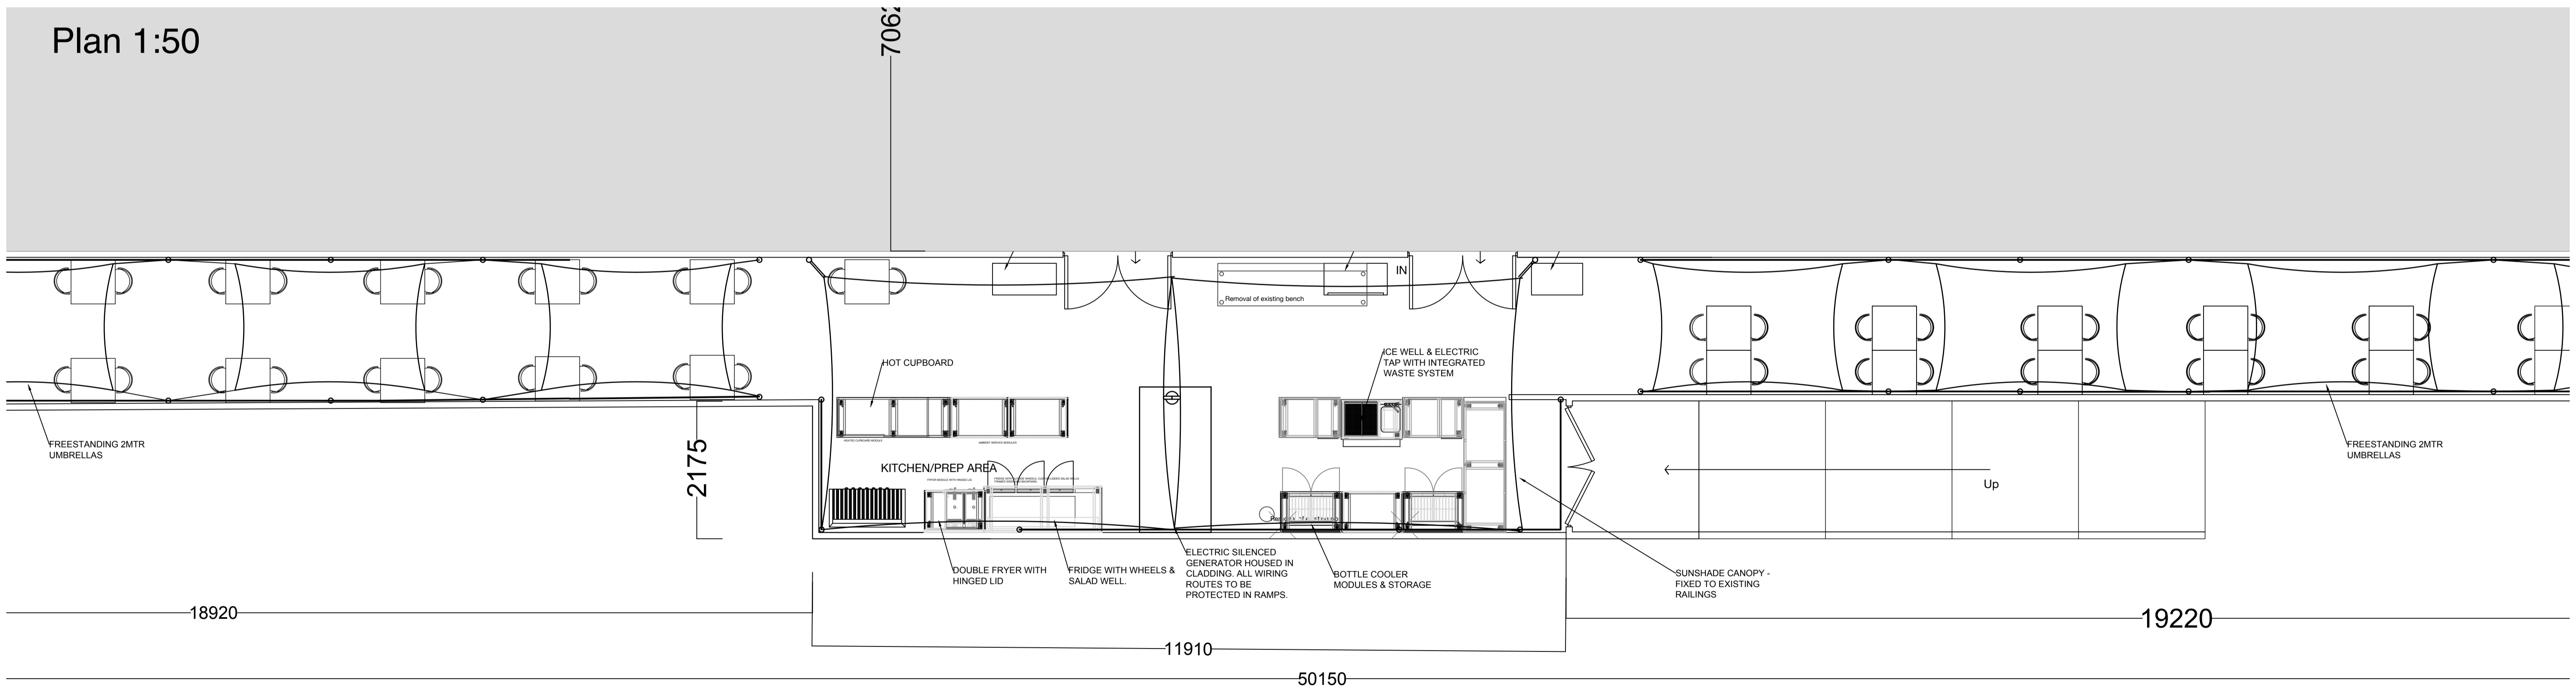

GENERAL NOTES

- All finishes are to conform to the required current Building Codes & Regulations in the applicable country.
- The Contractor must verify all site dimensions, drawings, details and specifications and report any discrepancies to Rare Restaurants before proceeding with any work.
- All requested drawings showing fixings and construction details are required to be approved by Rare Restaurants prior to commencement of work.
- All specified items are to be installed in accordance with the manufacturers recommendations on a suitable substrate.
- The Contractor is to provide a safe and suitable working environment which conforms to the current Health and Safety and Local Authority regulations.

- All finishes are to be implemented to a high quality.
- Any dimensions are to be taken from the setting out plan only and are not to be scaled from the drawings.
- It is the contractors responsibility to ensure that any building works are carried out in accordance with current Building Regulations and Local Authority requirements.
- The contractor is to check and appraise all design and construction details and offer alternatives, as appropriate, to implement the design.
- In the event that there is a conflict in information, the Contractor is to highlight the discrepancies to the designer / Contract Administrator.
- This drawing is to read in conjunction with the other relevant drawings, specifications, schedules and co-consultants information.

Notes

- All dimensions to be checked and verified on site prior to construction commencing. Any discrepancies to be reported to the client.
- This drawing is for planning purposes only.

Original	19.11.20	Rev E	12.03.21
Rev A	29.01.21		
Rev B	05.02.21		
Rev C	17.02.21		
Rev D	18.02.21		

Emily Marlborough Telephone: 0203 277 7776 e-mail: emily@rarerestaurants.co.uk		Project: Gauchon Richmond Client: Rare Restaurants Drawing Title: Proposed Plan	
Status: Customer Approval	Scale: 1:100/50	Size: A1	Drawing Number: G191120RCHPIER-E