




Datum: 5.00m.
Elevation 5.

4

EXISTING STREET SCENE TO COLE PARK ROAD


2a

2c

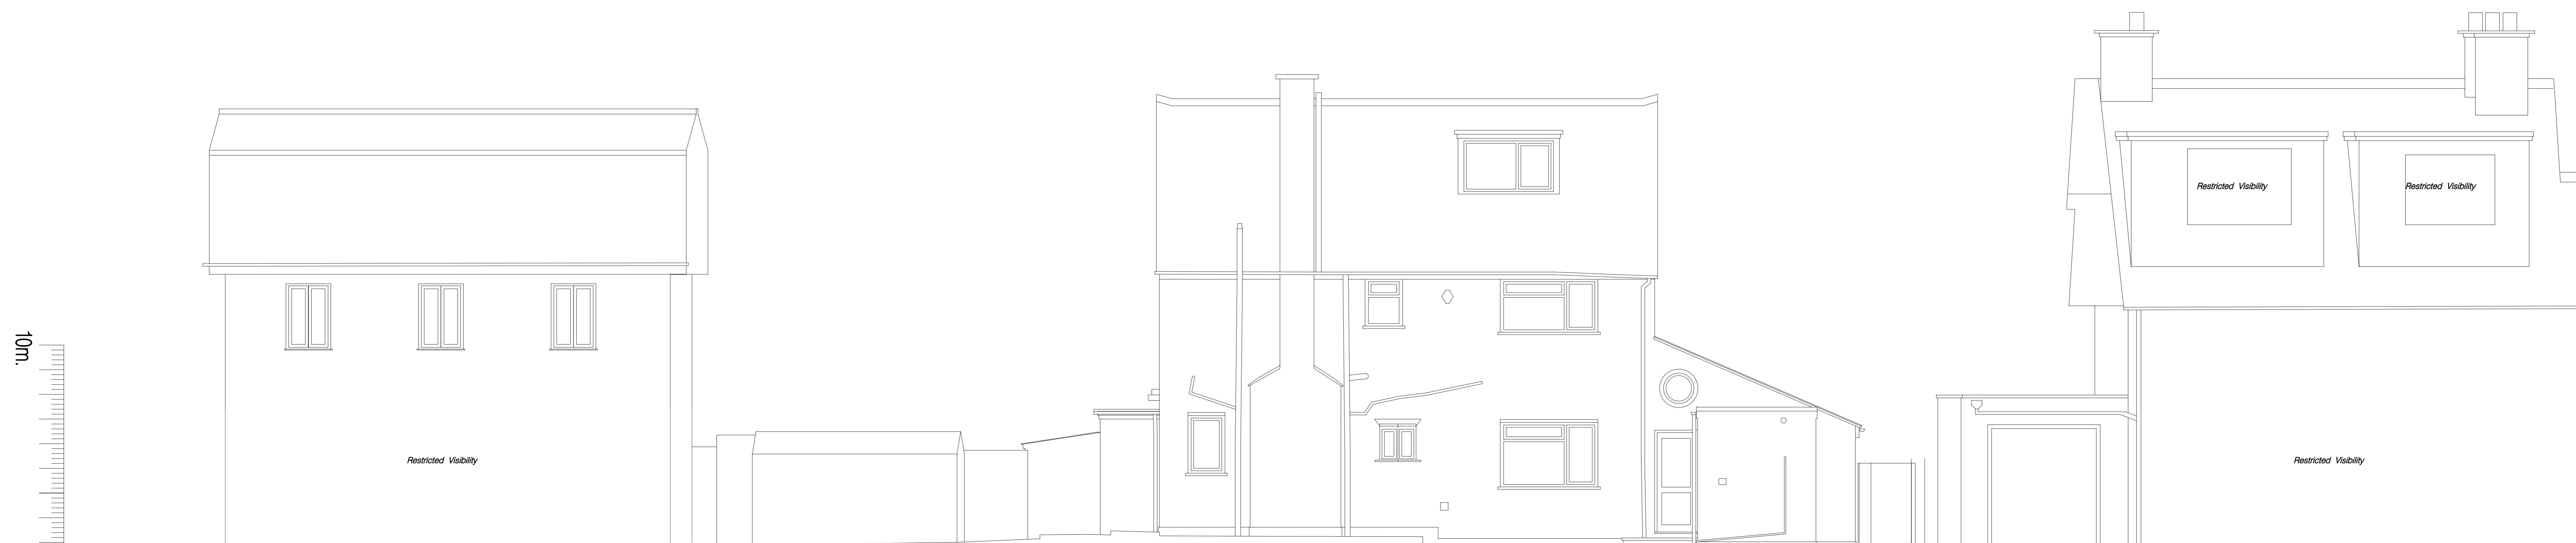

Datum: 5.00m.
Elevation 6.

EXISTING STREET SCENE TO RIVER CRANE

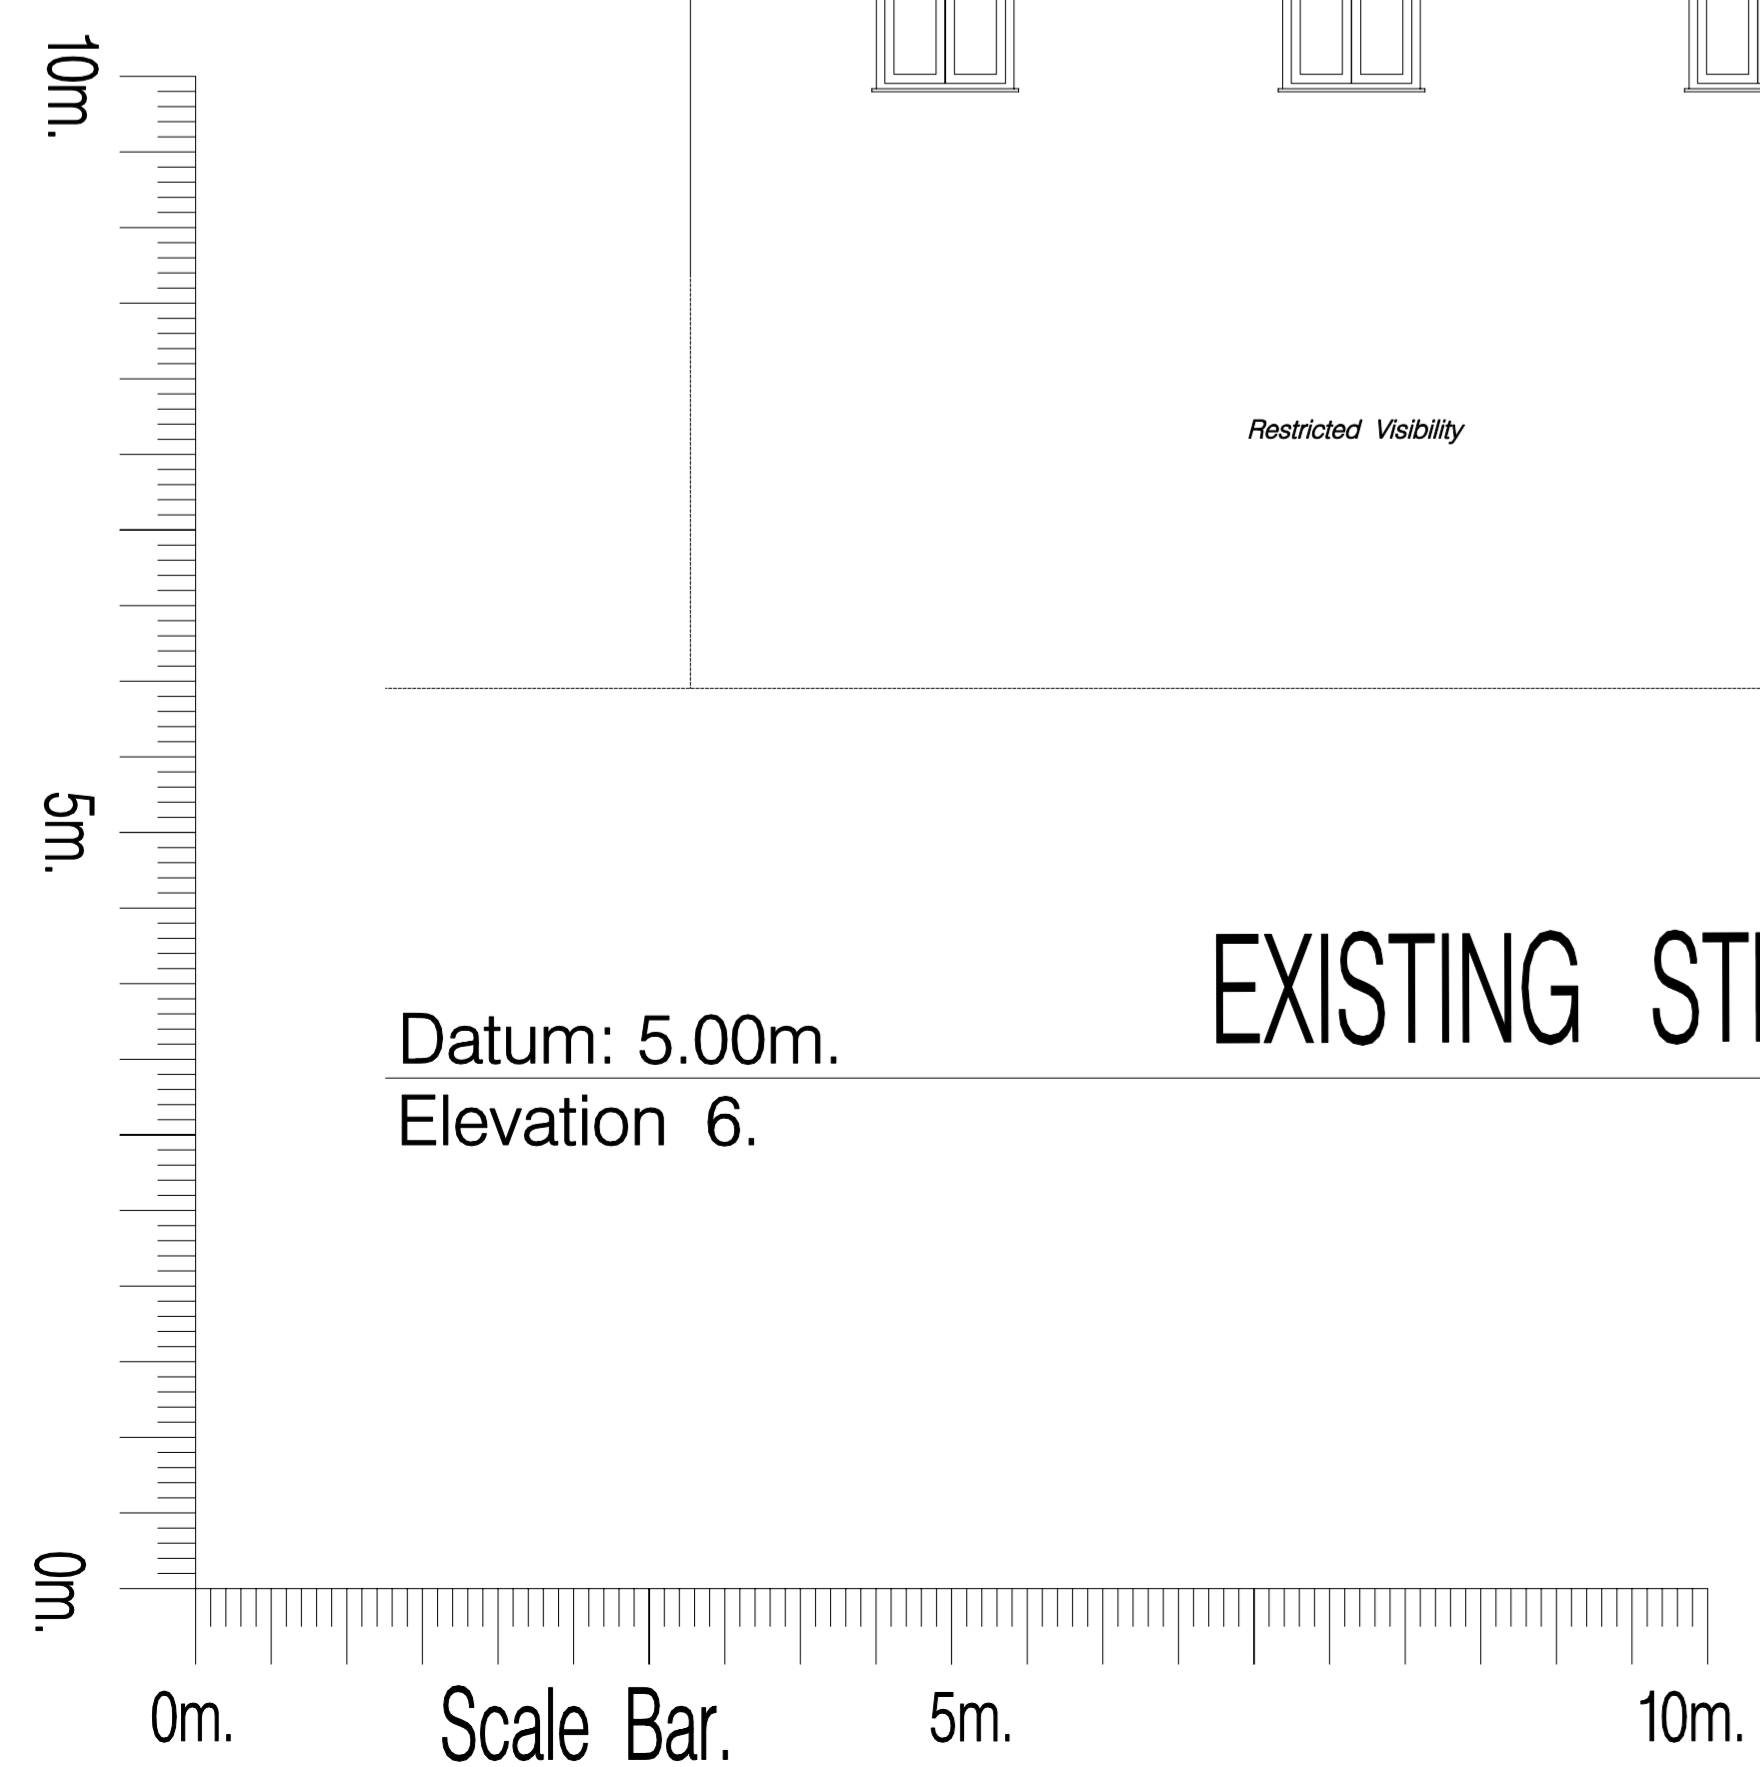

PRELIMINARY STATUS
PLANNING ISSUE P1

EXISTING

EXISTING
ELEVATIONS

RIBA STAGE D

Do not scale. Confirm all levels and dimensions on site before fabrication or ordering for avoidance of doubt; check on site.
Copyright exists in the drawing and the design and is asserted under the copyright designs and patent acts as intellectual property.
Copyright 2021 Visionary Architects Ltd
This drawing is confidential information and the copyright is owned by Visionary Architects Ltd.
This drawing must not be either loaned, copied or otherwise reproduced in whole or in part or used for any purpose without the prior written permission of Visionary Architects Ltd.

PROPOSED ALTERATIONS AND
EXTENSION AT
2A COLE PARK ROAD
TWICKENHAM TW1 1HW

DRWG NO= 2A-02
DATE FEBRUARY 2021
SCALE ON DRAWING
[1.50 @A0 SIZE]

Chartered Architects and Project Managers
www.visionaryarchitects.com; info@visionaryarchitects.com
Tel 07710 521 356.

