


	REVISION DETAILS	DATE	DRAWN BY
P 1	UPDATED TO REVISED PHASING	19.02.19	DMA
P 2	UPDATED DEMOLITION AREAS	19.04.19	DMA
P 3	S2 ISSUE FOLLOWING VE EXERCISE	27.09.19	DMA
P 4	ISSUE FOR PLANNING	17.01.20	DMA
P 5	STAGE 3 ISSUE POST PLANNING	14.02.20	DMA
P 6	PLANNING ISSUE	16.03.21	DMA

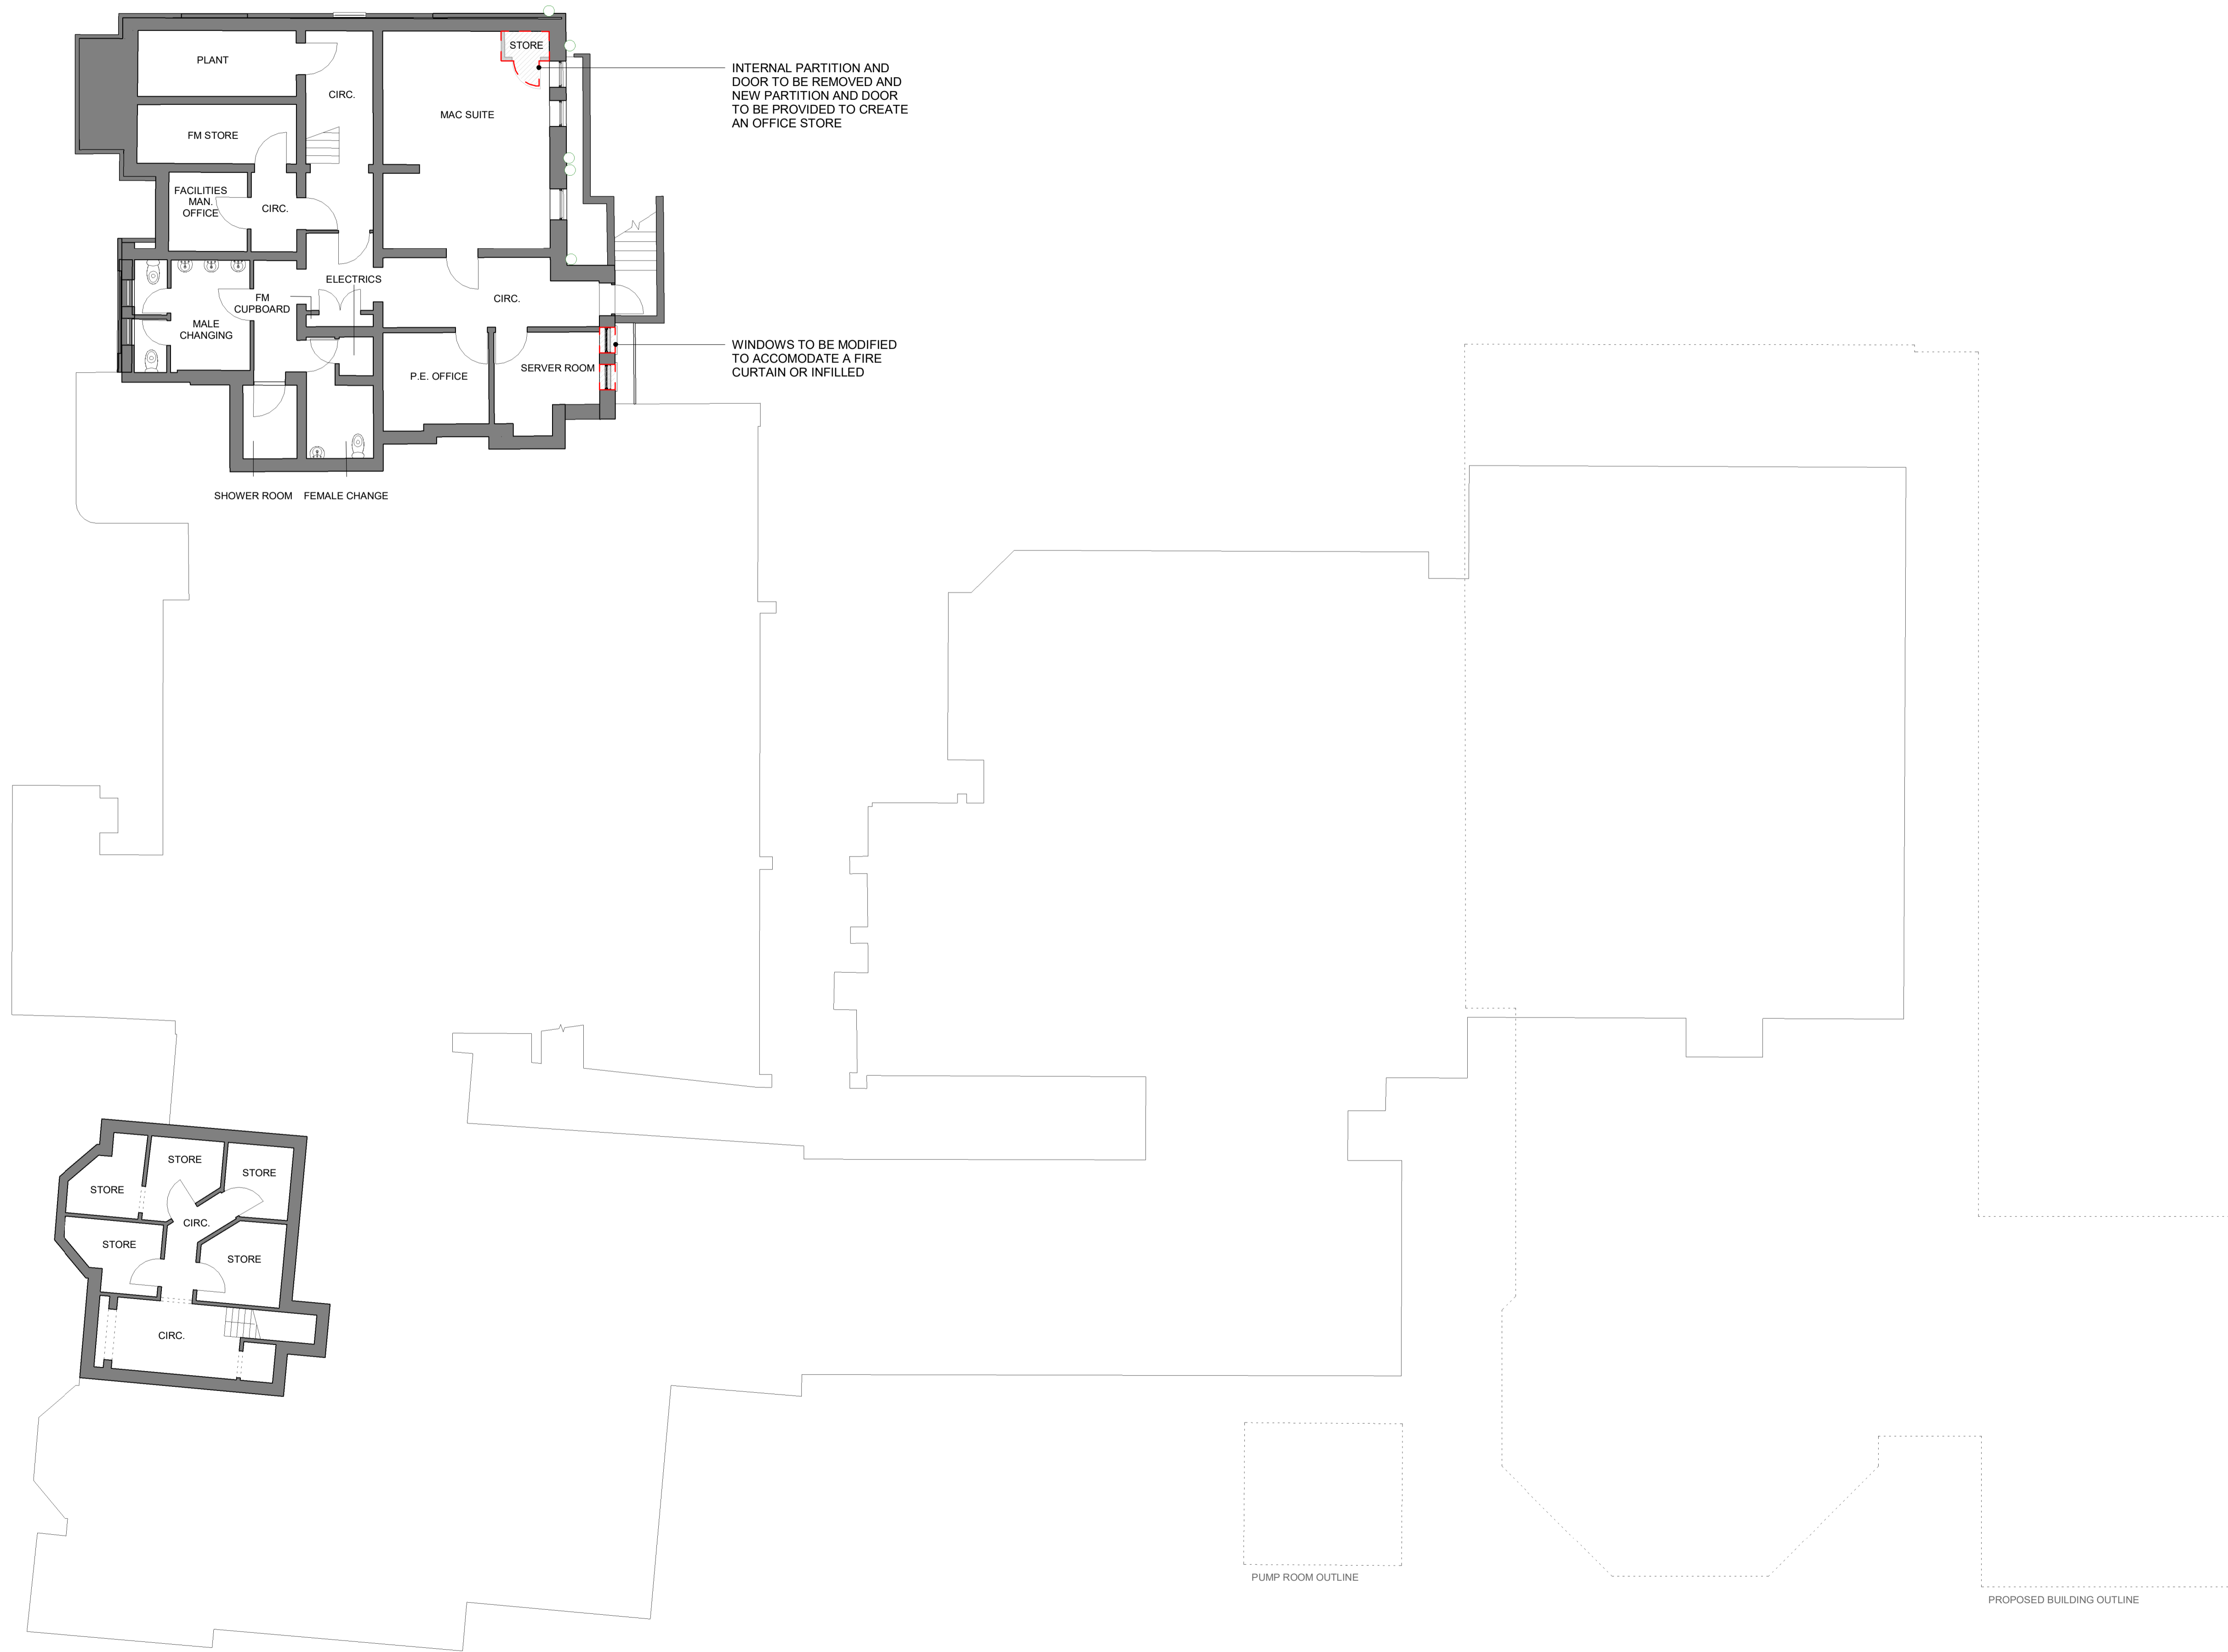


KEY:  
  TO BE DEMOLISHED



KEY RESIDUAL RISK

KEY PLAN

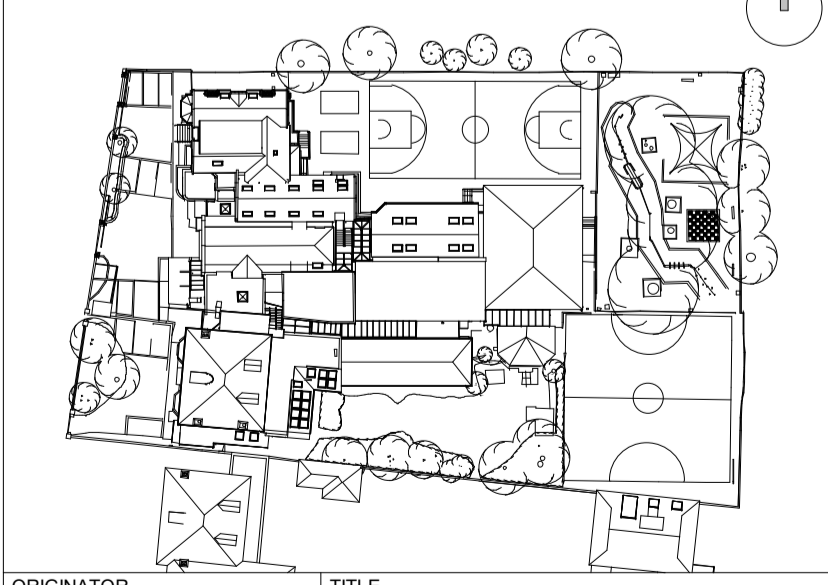

ORIGINATOR: **DMA** TITLE: DEMOLITION PLAN - LOWER GROUND

PROJECT: KING'S HOUSE SCHOOL 48 KING'S ROAD RICHMOND TW10 6ES	PURPOSE OF ISSUE: FOR INFORMATION	STATUS: S2	REVISION: P6
JOB NO. 515	SCALE 1:100 @A1	DRAWN: MF	CHECKED: KvdS
PROJECT: KHS	ORIGINATOR: DMA	VOLUME: XX	LEVEL: B1
		TYPE: DR	ROLE: A
			DOC NO: 02601