



REVISION DETAILS		DATE	DRAWN BY
P 1	UPDATED TO REVISED PHASING	19.02.19	DMA
P 2	UPDATED DEMOLITION AREAS	19.04.19	DMA
P 3	S2 ISSUE FOLLOWING VE EXERCISE	27.09.19	DMA
P 4	ADDITIONAL DEMOLITION TO NO 63	30.09.19	DMA
P 5	ISSUE FOR PLANNING	17.01.20	DMA
P 6	STAGE 3 ISSUE POST PLANNING	14.02.20	DMA
P 7	PLANNING ISSUE	16.03.21	DMA
P 8	REVISED TREE LOCATIONS	26.04.21	DMA

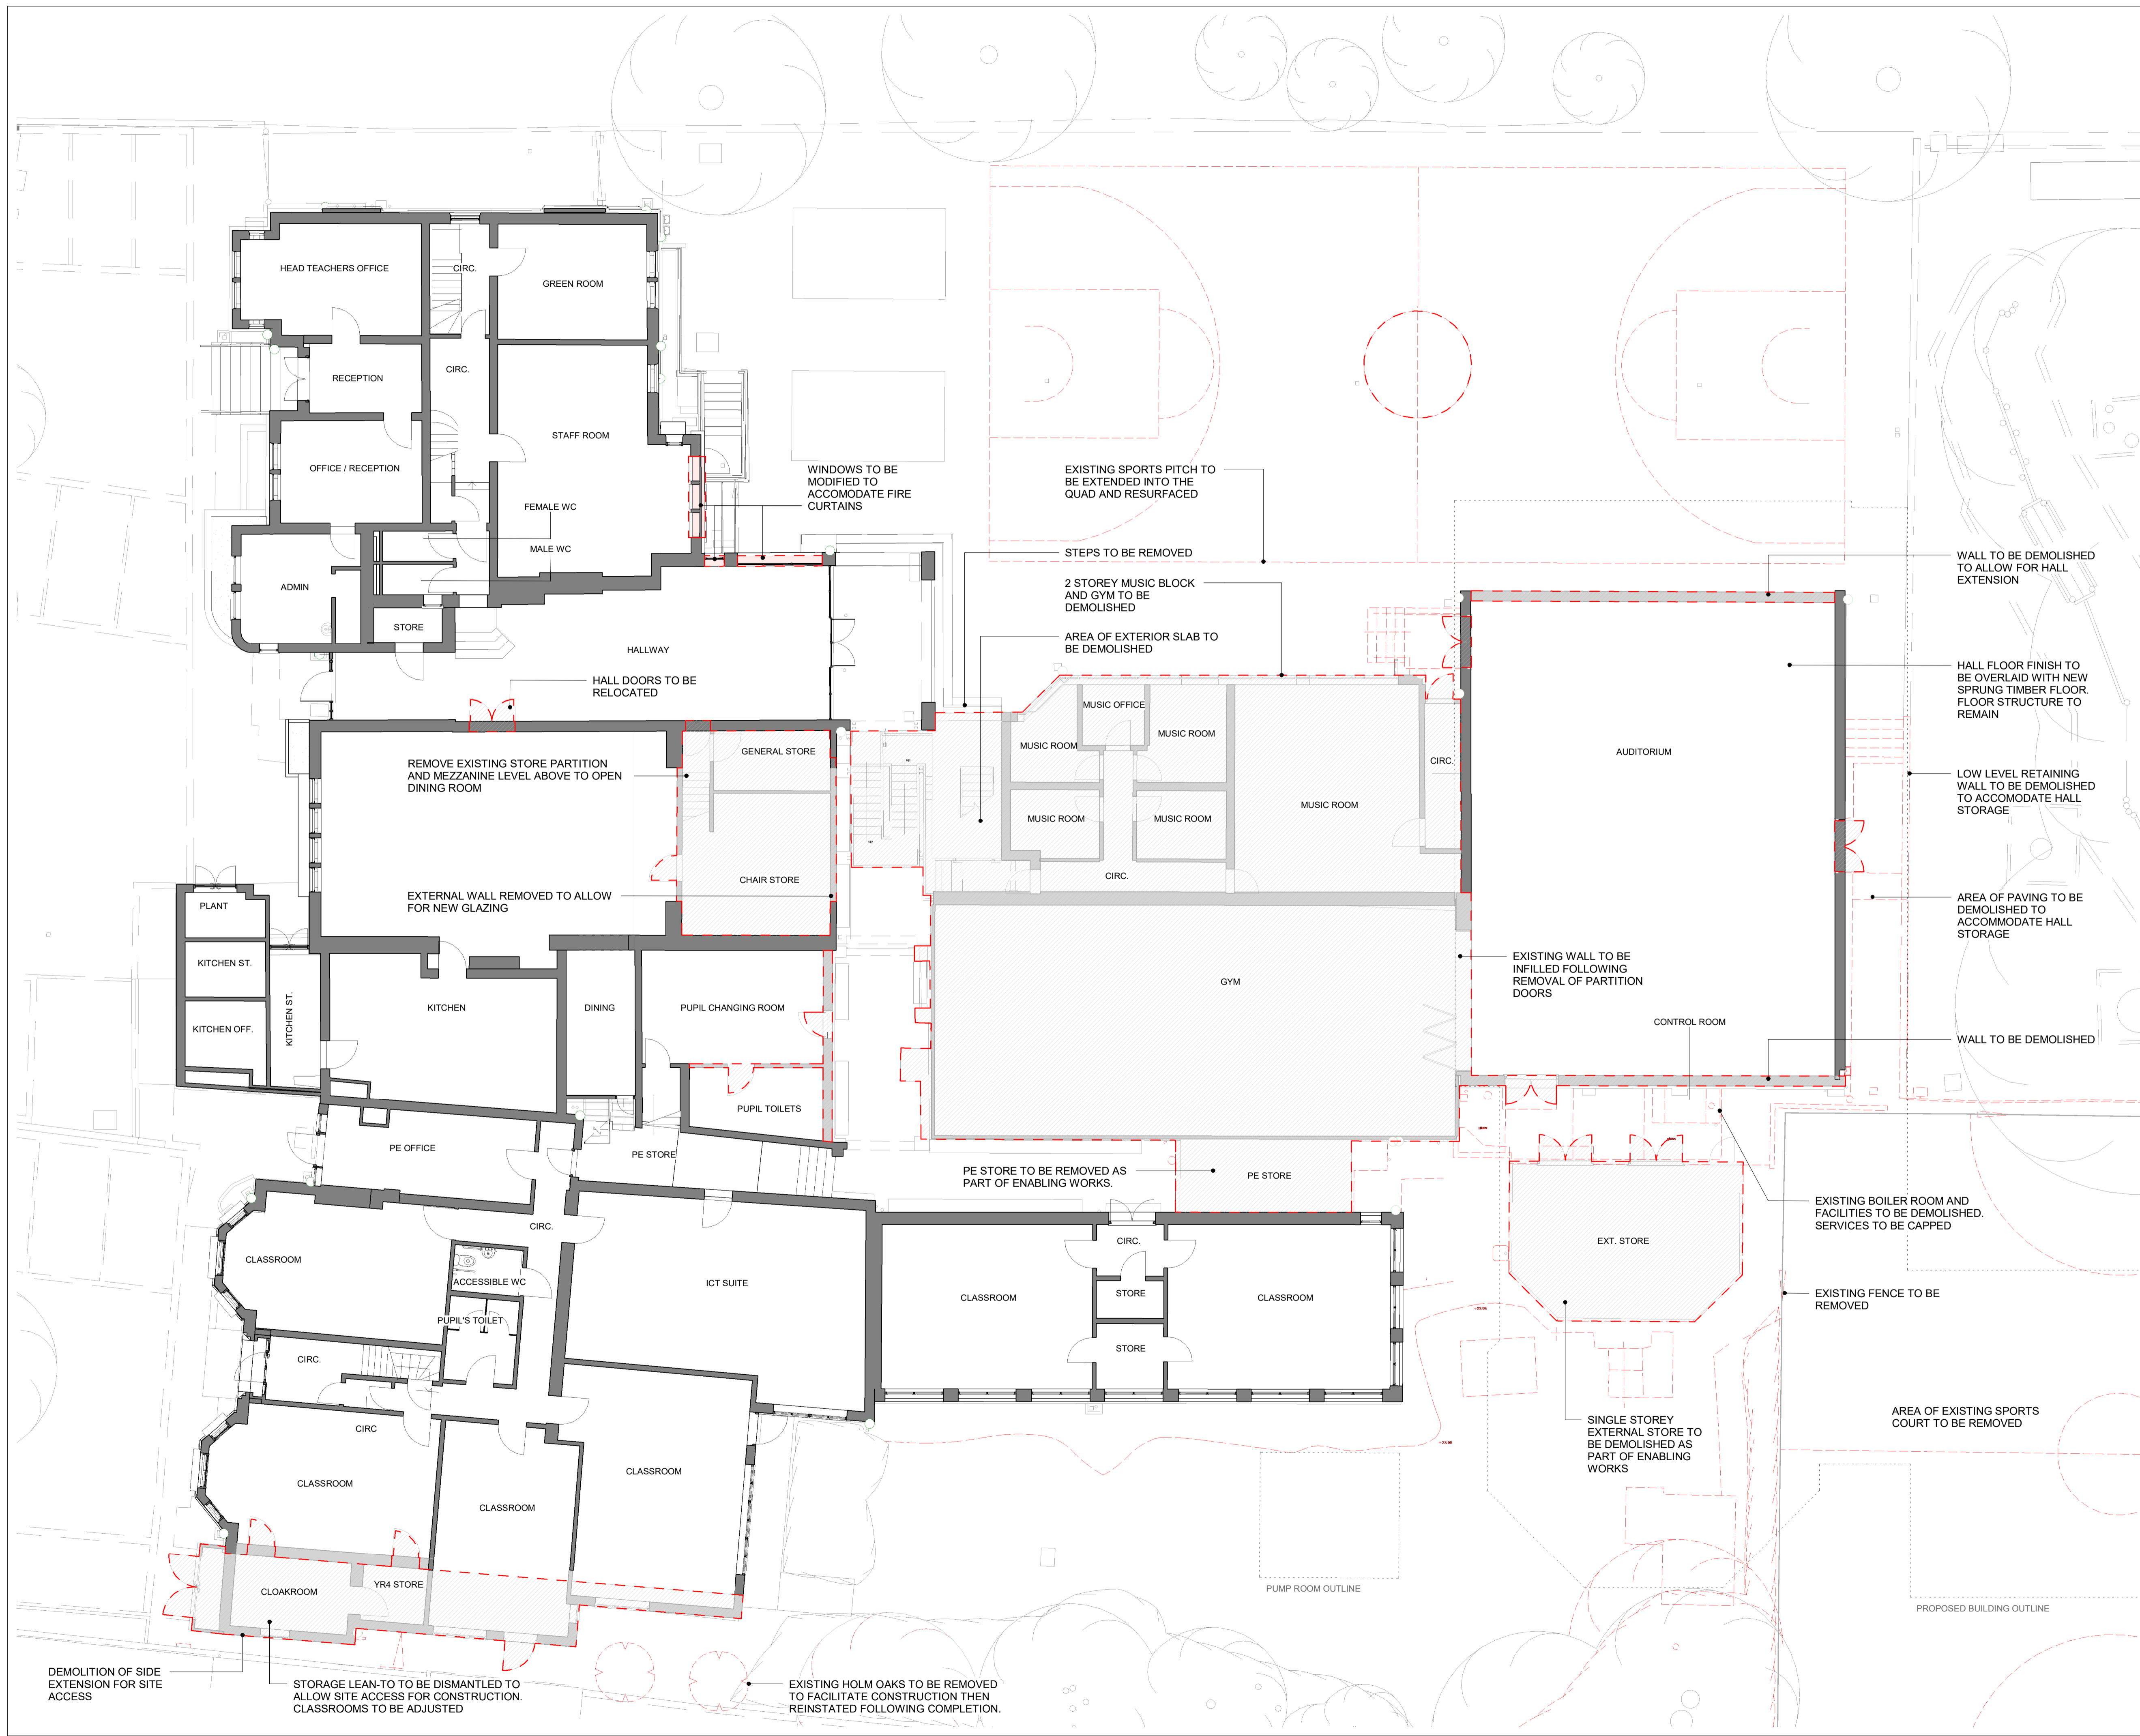

KEY:
 TO BE DEMOLISHED

0m 1m 2m 3m 4m 5m 6m 7m 8m 9m 10m

KEY RESIDUAL RISK

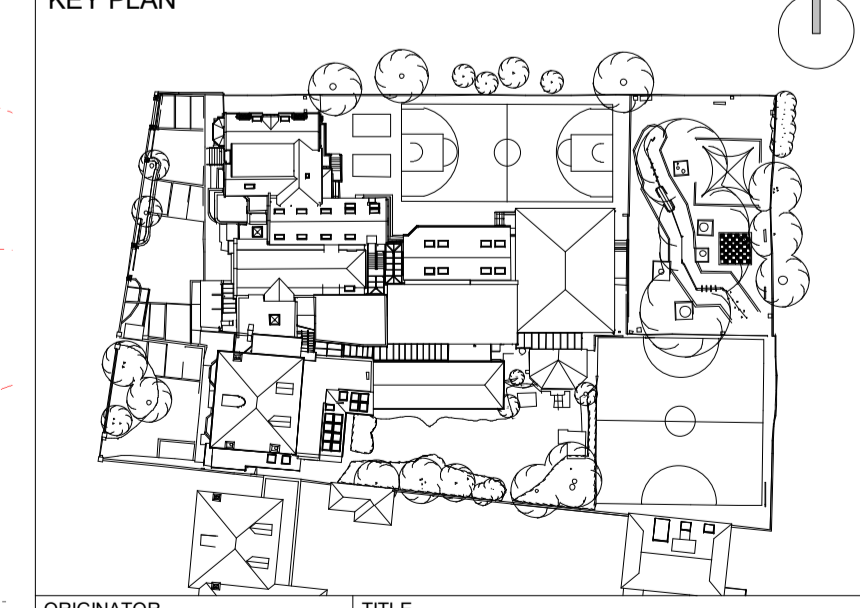

ORIGINATOR DMA		TITLE DEMOLITION PLAN - GROUND FLOOR	
PROJECT KING'S HOUSE SCHOOL 48 KING'S ROAD RICHMOND TW9 6ES	PURPOSE OF ISSUE FOR INFORMATION	STATUS S2	REVISION P8
JOB NO. 515	SCALE 1:100 @A1	DRAWN MF	CHECKED APPROVED KvdS DMA
PROJECT KHS	ORIGINATOR DMA	VOLUME XX	LEVEL GF
	TYPE DR	ROLE A	DOC NO 02602