


REVISION DETAILS		DATE	DRAWN BY
P 1	ISSUE FOR PLANNING	17.01.20	DMA
P 2	PLANNING ISSUE	16.03.21	DMA



1  
EXISTING - SECTION - NEW BLOCK - CLASSROOMS 1:100

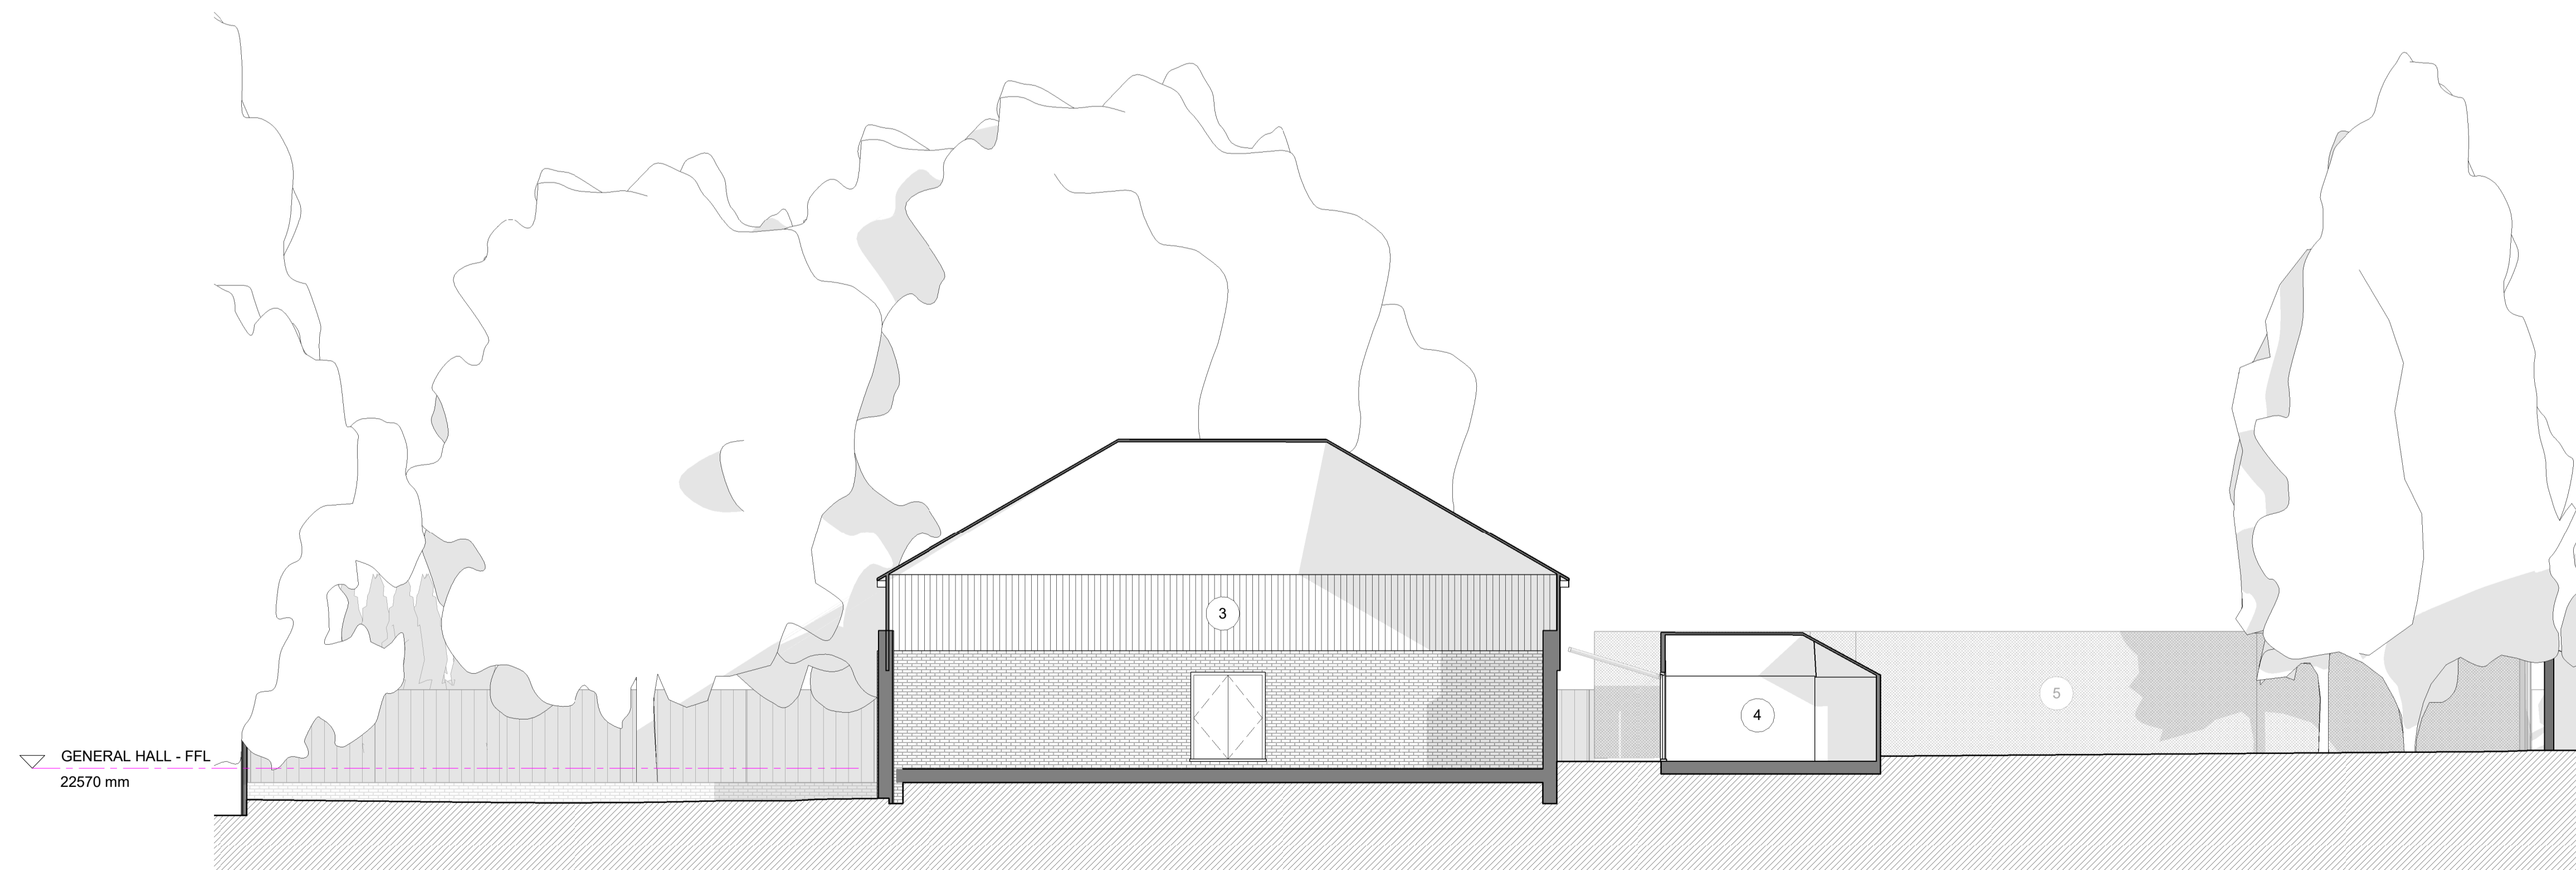


2  
EXISTING - SECTION - GENERAL HALL 1:100

- ROOM NUMBERS KEY:**
- 1 CLASSROOMS
  - 2 GYM
  - 3 GENERAL HALL
  - 4 STORAGE
  - 5 EXTERNAL ASTROTURF PITCH

- KEY:**
- EXISTING
  - PROPOSED



KEY RESIDUAL RISK

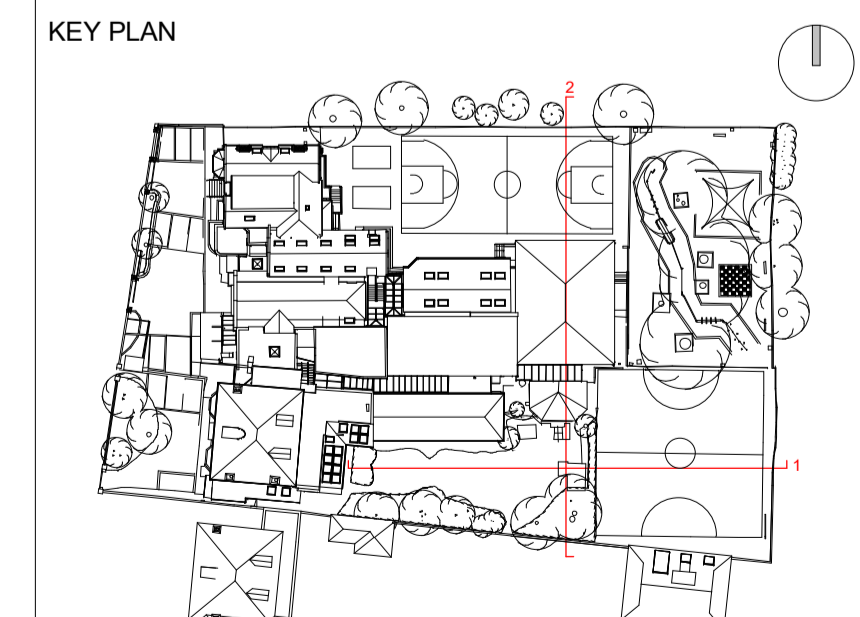

ORIGINATOR <b>DMA</b>		TITLE EXISTING SECTIONS	
PROJECT KING'S HOUSE SCHOOL 68 KING'S ROAD RICHMOND TW10 6ES	PURPOSE OF ISSUE FOR INFORMATION	STATUS S2	REVISION: P2
JOB NO. 515	SCALE 1:100 @A1	DRAWN MF	CHECKED APPROVED TE DMA
PROJECT KHS	ORIGINATOR DMA	VOLUME XX	LEVEL TYPE ROLE DOC NO ZZ DR A 05001